



DEMOLITIONS EXISTING WALL NEW BRICK WALL NEW TIMBER FRAMED STUD WALL EXISTING ROOF NEW ROOF

General Notes:
All dimensions are in millimeters unless noted otherwise.
All dimensions to be verified on site.
For any discrepancies and omissions, it is recipient's responsibility to verify the same specifically with the designer.
The copyright of this drawing is held by ARMDB. No unauthorized use or copies are permitted without our consent.

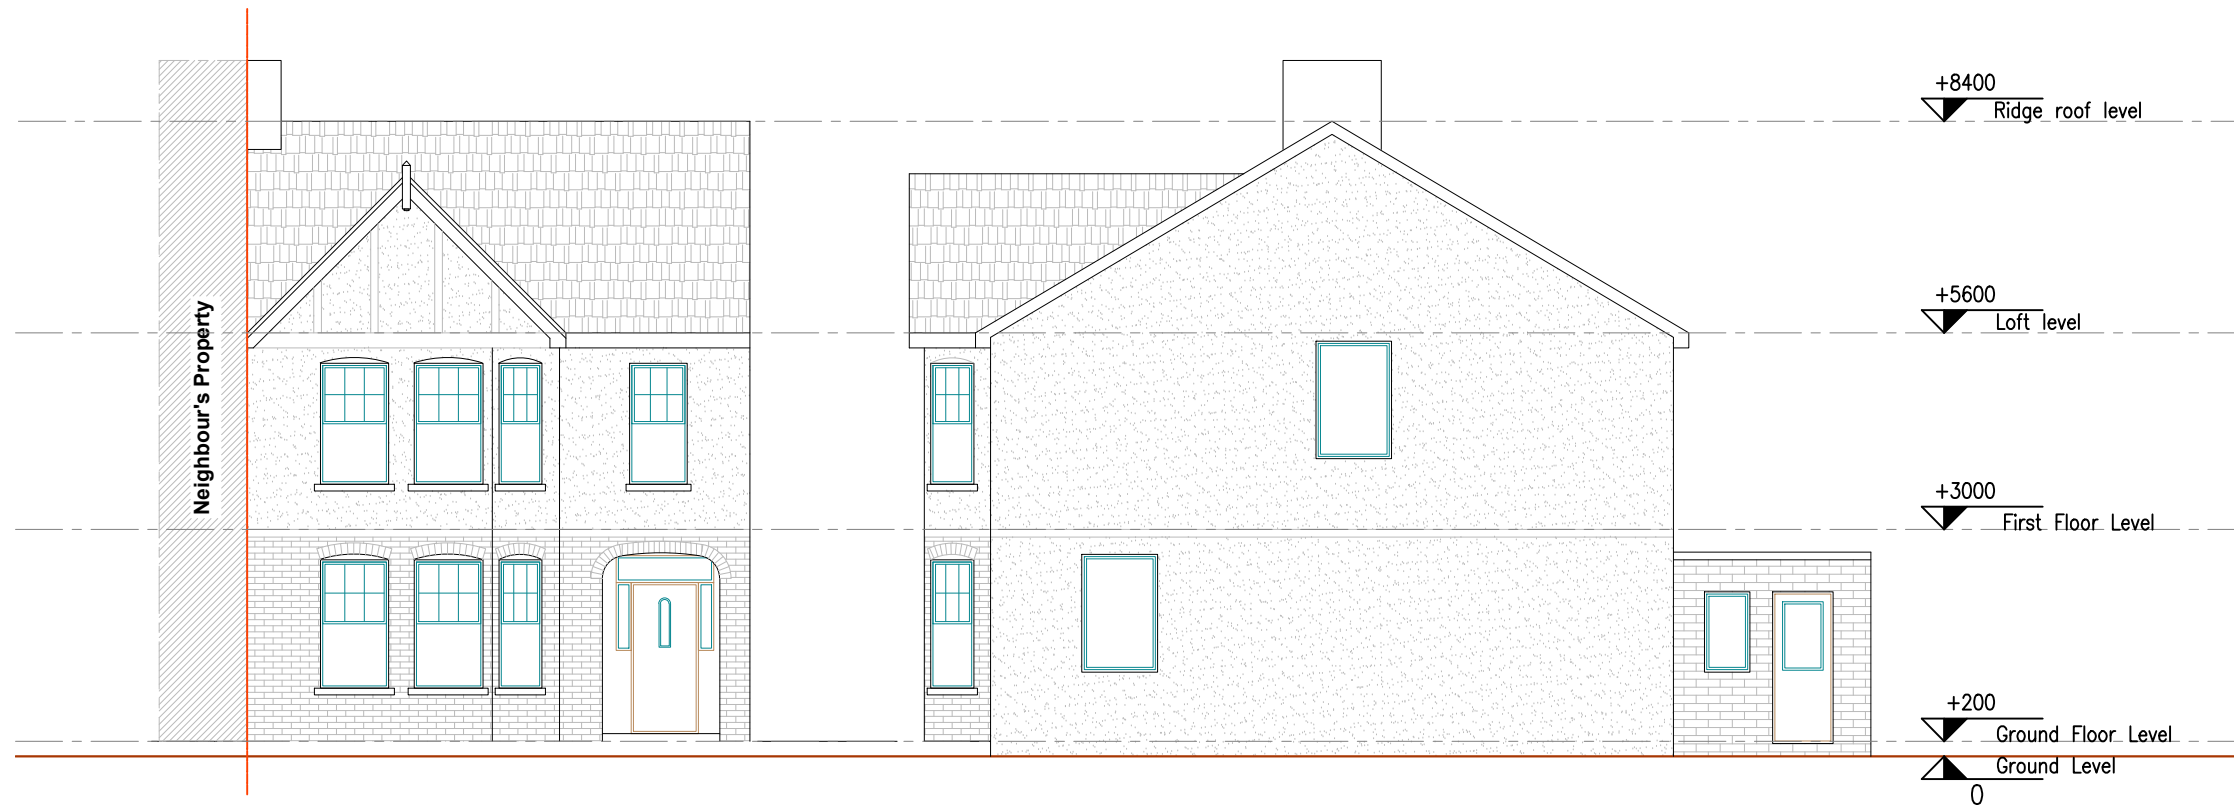


4 EXISTING FRONT ELEVATION
SCALE 1:100 @ A3

5 EXISTING SIDE I ELEVATION
SCALE 1:100 @ A3

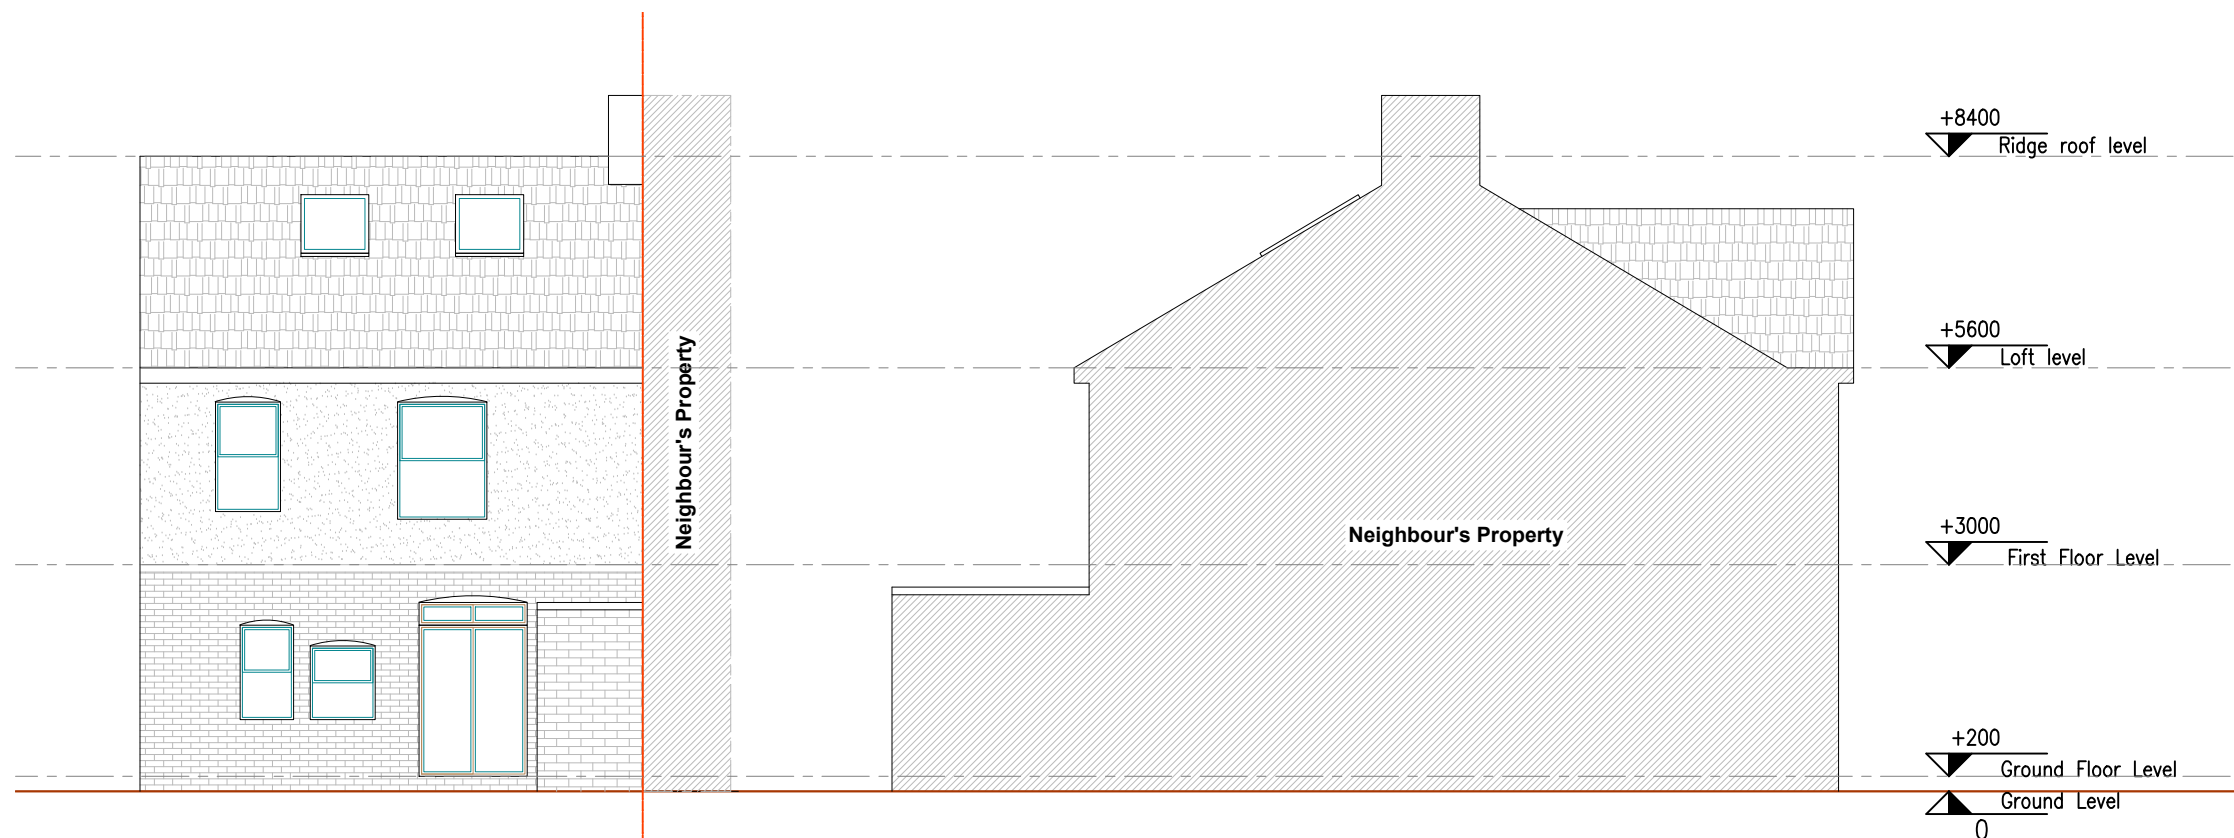

6 EXISTING REAR ELEVATION
SCALE 1:100 @ A3

7 EXISTING SIDE II ELEVATION
SCALE 1:100 @ A3

 

www.armdb.co.uk
Phone: 020 8680 0776

Client
Sharon Mitchell
Project Title
Proposed Loft Conversion & Summer house
Project Address
@95 Otterfield Road,
West Drayton, UB7 8PF

Drawing Title		
EXISTING DRAWINGS		
Scale	1:100	A3
Date	16/06/2020	Drawn
Drawing No.	ARMDB20/OR/005	Rev
		SZ
		00