




General Notes:

All dimensions are in millimeters unless noted otherwise.

All dimensions to be verified on site.


For any discrepancies and omissions, it is recipient's responsibility to verify the same specifically with the designer.

The copyright of this drawing is held by ARMDB. No unauthorized use or copies are permitted without our consent.

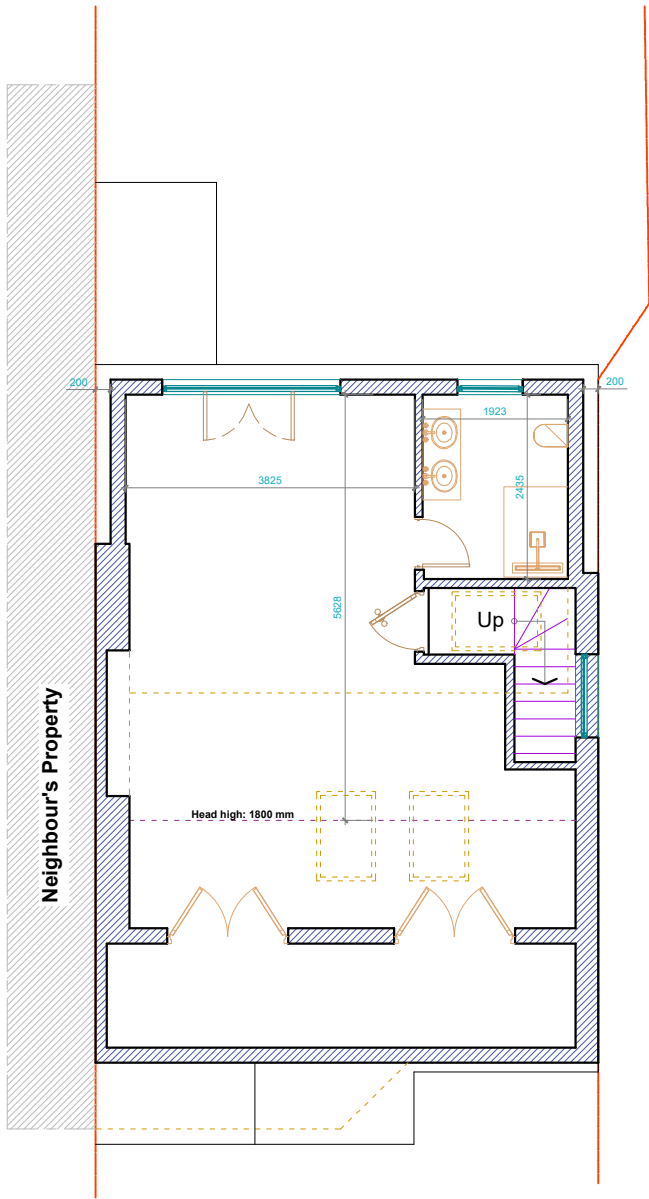

3

PROPOSED LOFT PLAN
 SCALE 1:100 @ A3

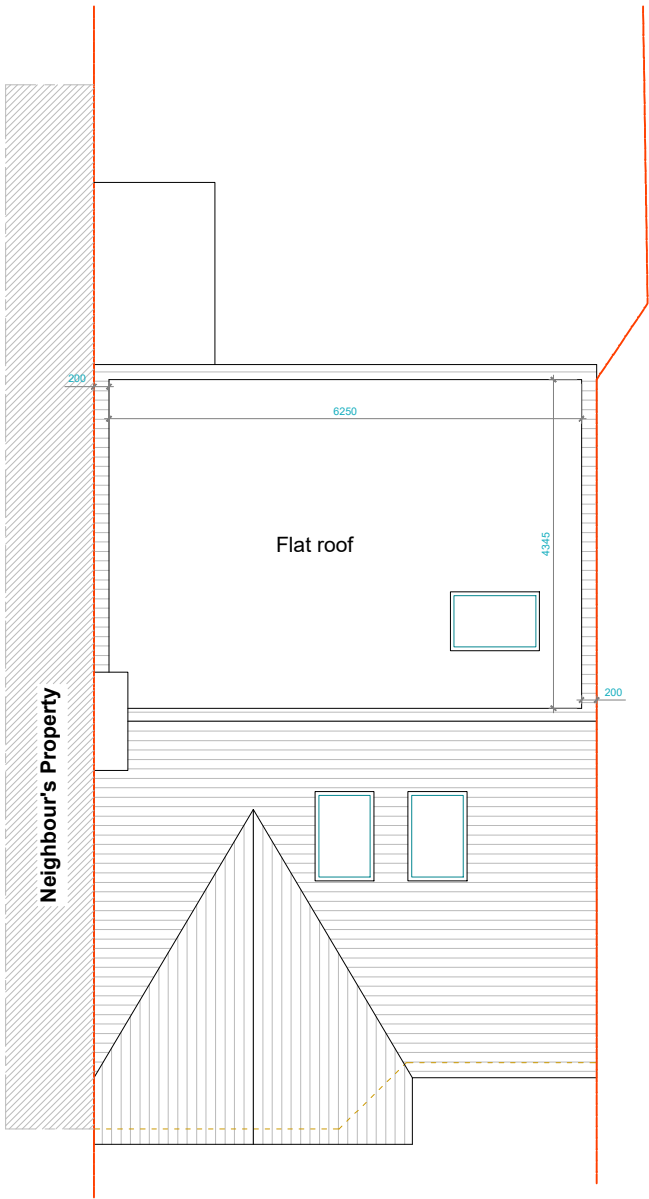

4

PROPOSED ROOF PLAN
 SCALE 1:100 @ A3



www.armdb.co.uk
Phone: 020 8680 0776

Client

Sharon Mitchell

Project Title

Proposed Loft Conversion & Summer house

Project Address

@95 Otterfield Road,
West Drayton, UB7 8PF

Drawing Title			
PROPOSED DRAWINGS			
Scale		A3	
1:100			
Date	Drawn	Checked	
16/06/2020		SZ	
Drawing No.		Rev	
ARMDB20/OR/007		00	