


DEMOLITIONS EXISTING WALL NEW BRICK WALL NEW TIMBER FRAMED STUD WALL EXISTING ROOF NEW ROOF


The proposed rooflights to the front will not project more than 150mm from the roof slope.

Proposed material to match existing

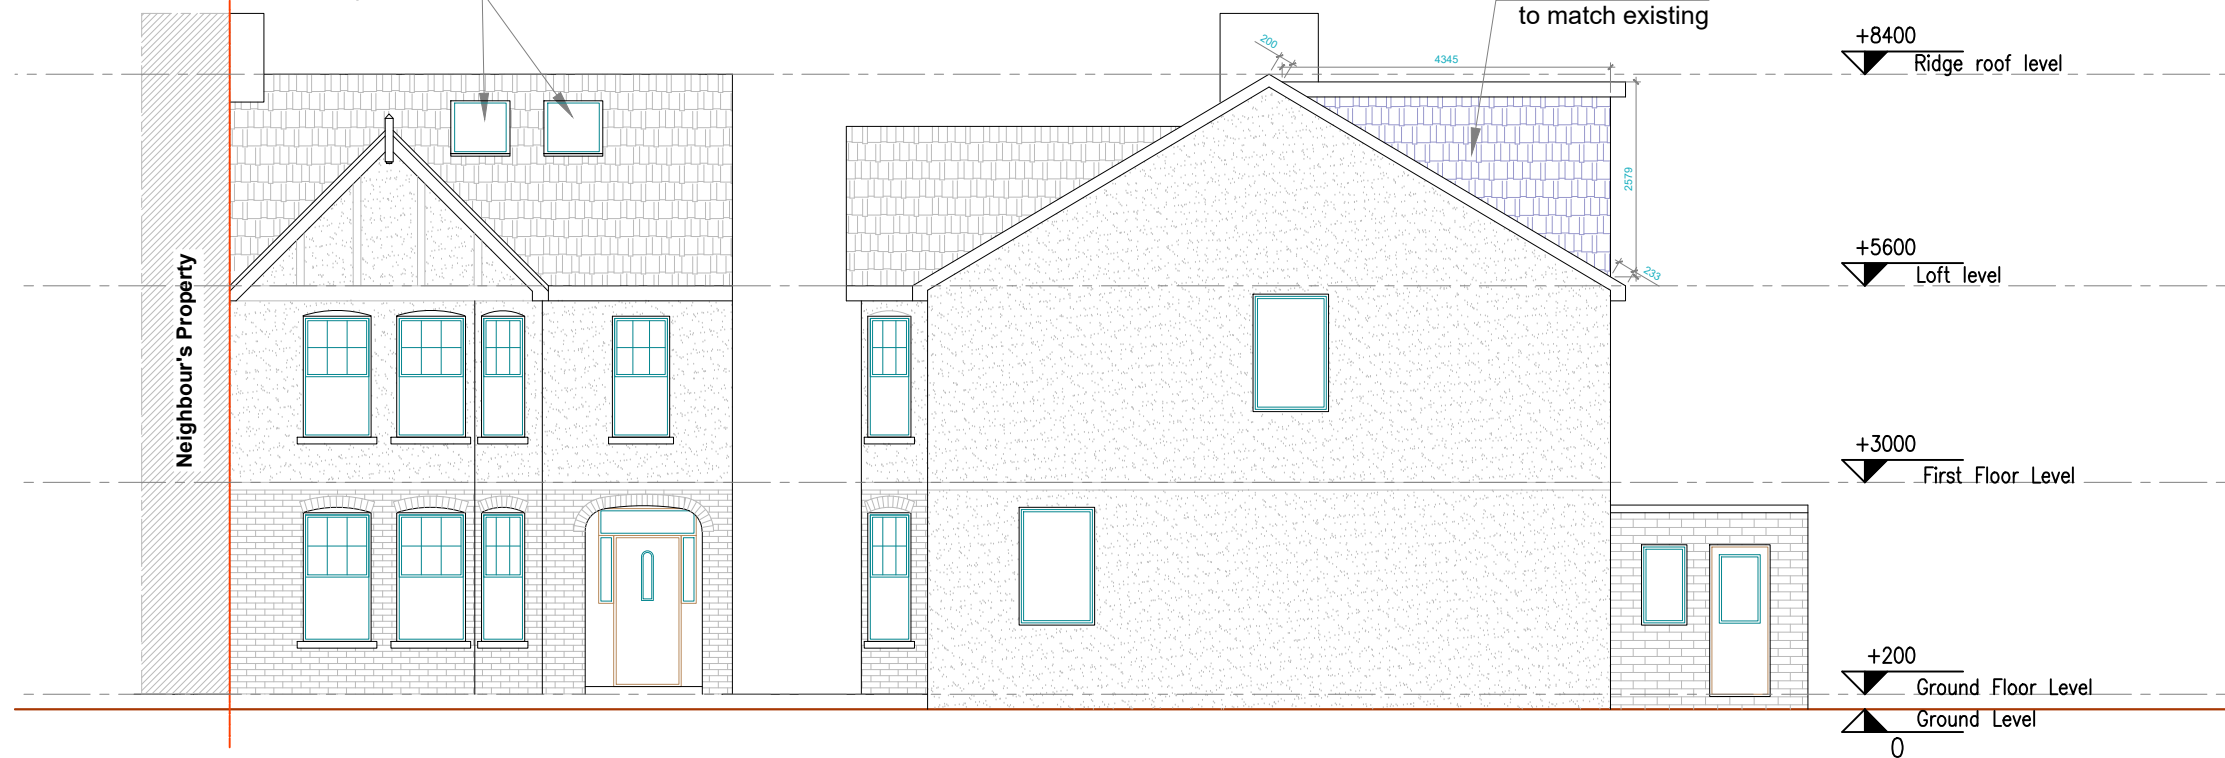


5 PROPOSED FRONT ELEVATION
SCALE 1:100 @ A3

6 PROPOSED SIDE I ELEVATION
SCALE 1:100 @ A3

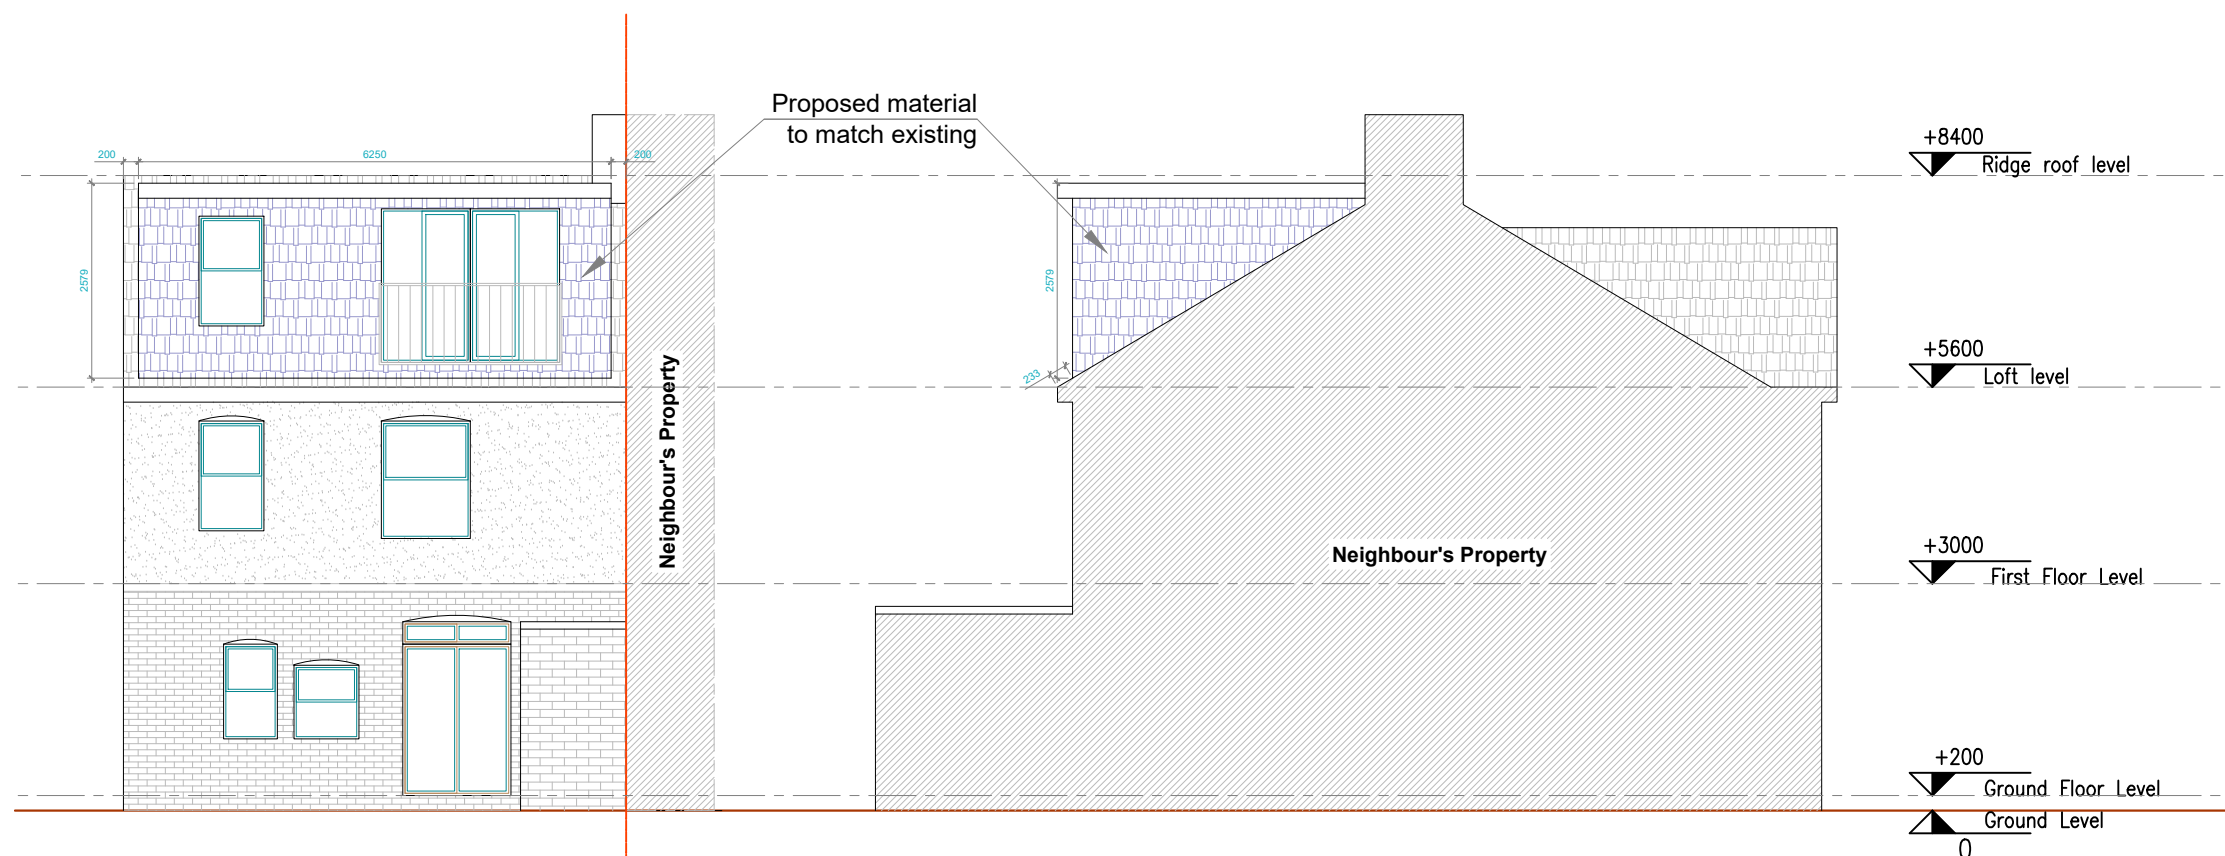

7 PROPOSED REAR ELEVATION
SCALE 1:100 @ A3

8 PROPOSED SIDE II ELEVATION
SCALE 1:100 @ A3

 

General Notes:

All dimensions are in millimeters unless noted otherwise.
All dimensions to be verified on site.
For any discrepancies and omissions, it is recipient's responsibility to verify the same specifically with the designer.
The copyright of this drawing is held by ARMDB. No unauthorized use or copies are permitted without our consent.



www.armdb.co.uk
Phone: 020 8680 0776

Client

Sharon Mitchell

Project Title

Proposed Loft Conversion & Summer house

Project Address

@95 Otterfield Road,
West Drayton, UB7 8PF

Drawing Title

PROPOSED DRAWINGS

Scale

1:100

A3

Date

16/06/2020

Drawing No.

ARMDB20/OR/008

Drawn

SZ

Checked

00

Rev