


General Notes:

All dimensions are in millimeters unless noted otherwise.

All dimensions to be verified on site.

For any discrepancies and omissions, it is recipient's responsibility to verify the same specifically with the designer.


The copyright of this drawing is held by ARMDB. No unauthorized use or copies are permitted without our consent.

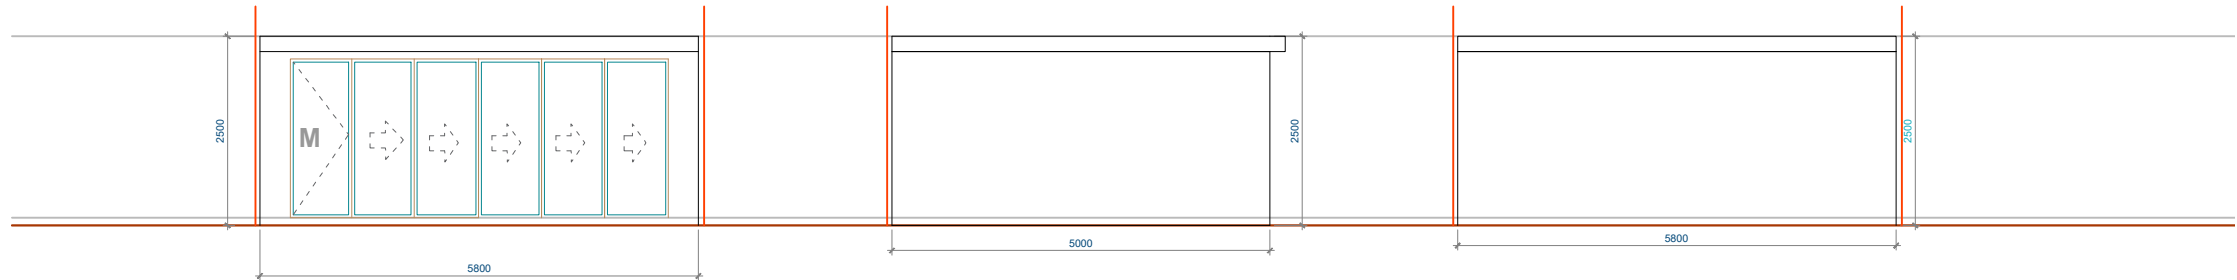


3 PROPOSED FRONT ELEVATION
SCALE 1:100 @ A3

4 PROPOSED SIDE ELEVATION
SCALE 1:100 @ A3


5 PROPOSED REAR ELEVATION
SCALE 1:100 @ A3

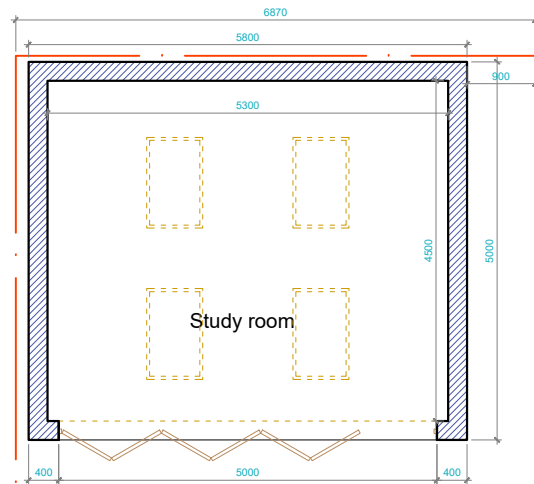

1 PROPOSED GROUND FLOOR PLAN
SCALE 1:100 @ A3

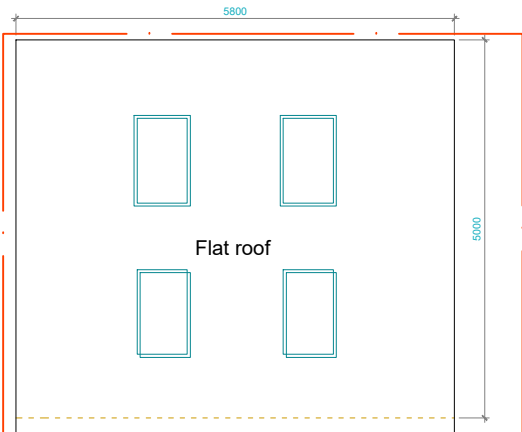

2 PROPOSED ROOF PLAN
SCALE 1:100 @ A3

 

www.armdb.co.uk
Phone: 020 8680 0776

Client
Sharon Mitchell

Project Title
Proposed Loft Conversion & Summer house

Project Address
@95 Otterfield Road,
West Drayton, UB7 8PF

Drawing Title
PROPOSED DRAWINGS

Scale 1:100	A3
Date 16/06/2020	Drawn Checked SZ
Drawing No. ARMDB20/OR/010	Rev 00