



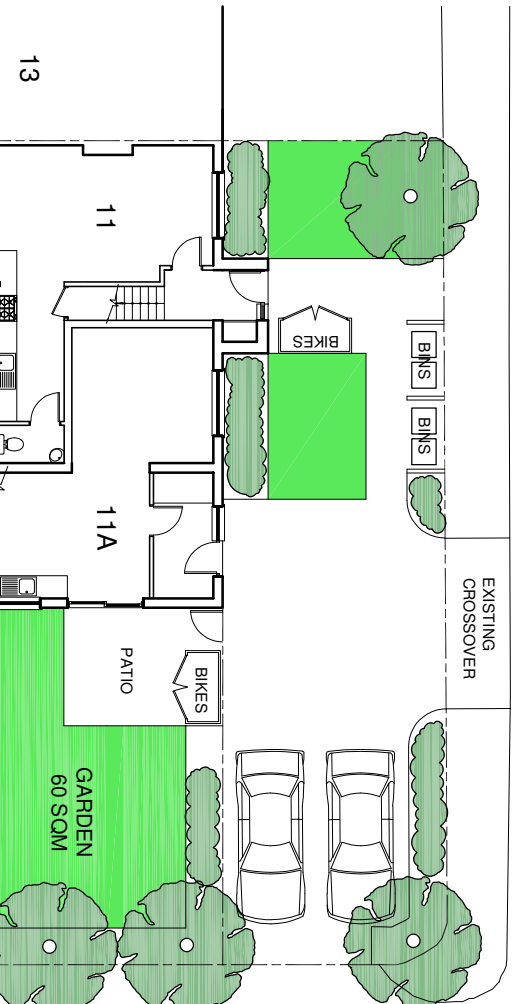

FIRST AVENUE

EXISTING SITE PLAN

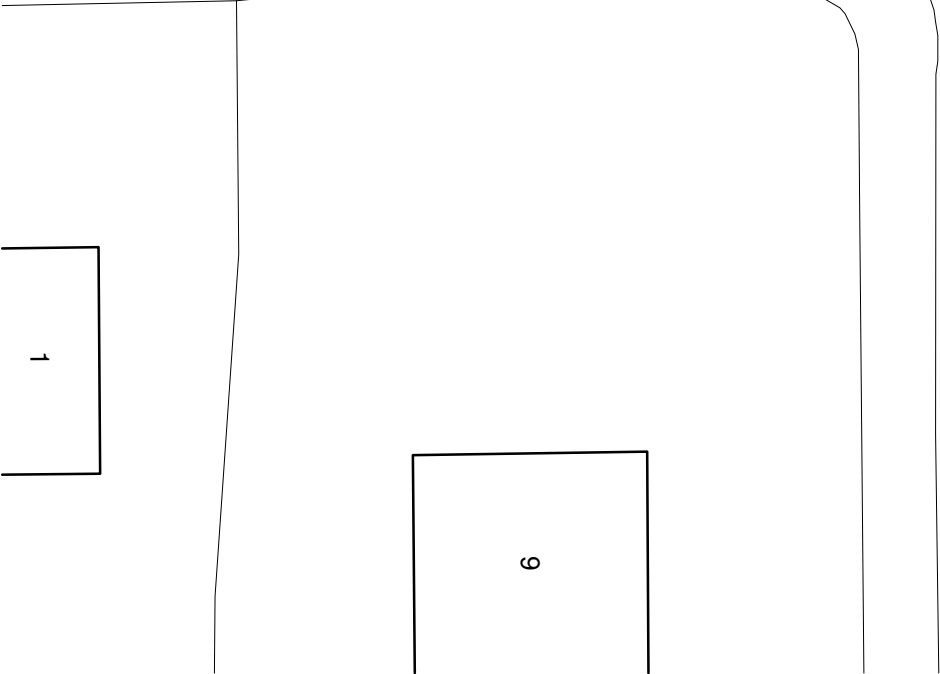

FIRST AVENUE

PROPOSED SITE PLAN

2

1

0

Metres

4

6

Scale 1:200

N

SITE LAYOUT

OCT 2025

A

AMENDMENTS

DATE

REV.

Drawings, areas and notes where given are only approximate and subject to site survey.

All dimensions are to be finished face. Right of way lines are to be shown from the drawing.

This drawing is for information only. It is not to be used for any other purpose.

Drawings, areas and notes where given are only approximate and subject to site survey.

All dimensions are to be finished face. Right of way lines are to be shown from the drawing.

This drawing is for information only. It is not to be used for any other purpose.

13 MERRYFIELDS, UXBRIDGE, MIDDLESEX UB8 2BT

TEL: 0788 477114 EMAIL: BMURRAYDESIGN@YAHOO.CO.UK

PROJECT

11 & 11A GLEBE ROAD

HAYES

UB3 2EA

CLIENT

BALJIT RAI

DRAWING

EXISTING AND PROPOSED SITE PLAN

SCALE

1:200 @ A3

DRAWING NUMBER

REV.

DATE

JUN 2025

DRAWN

BM

1241-10

A