




OUTBUILDINGS NO. 2 FIRST AVENUE

BOUNDARY LINE

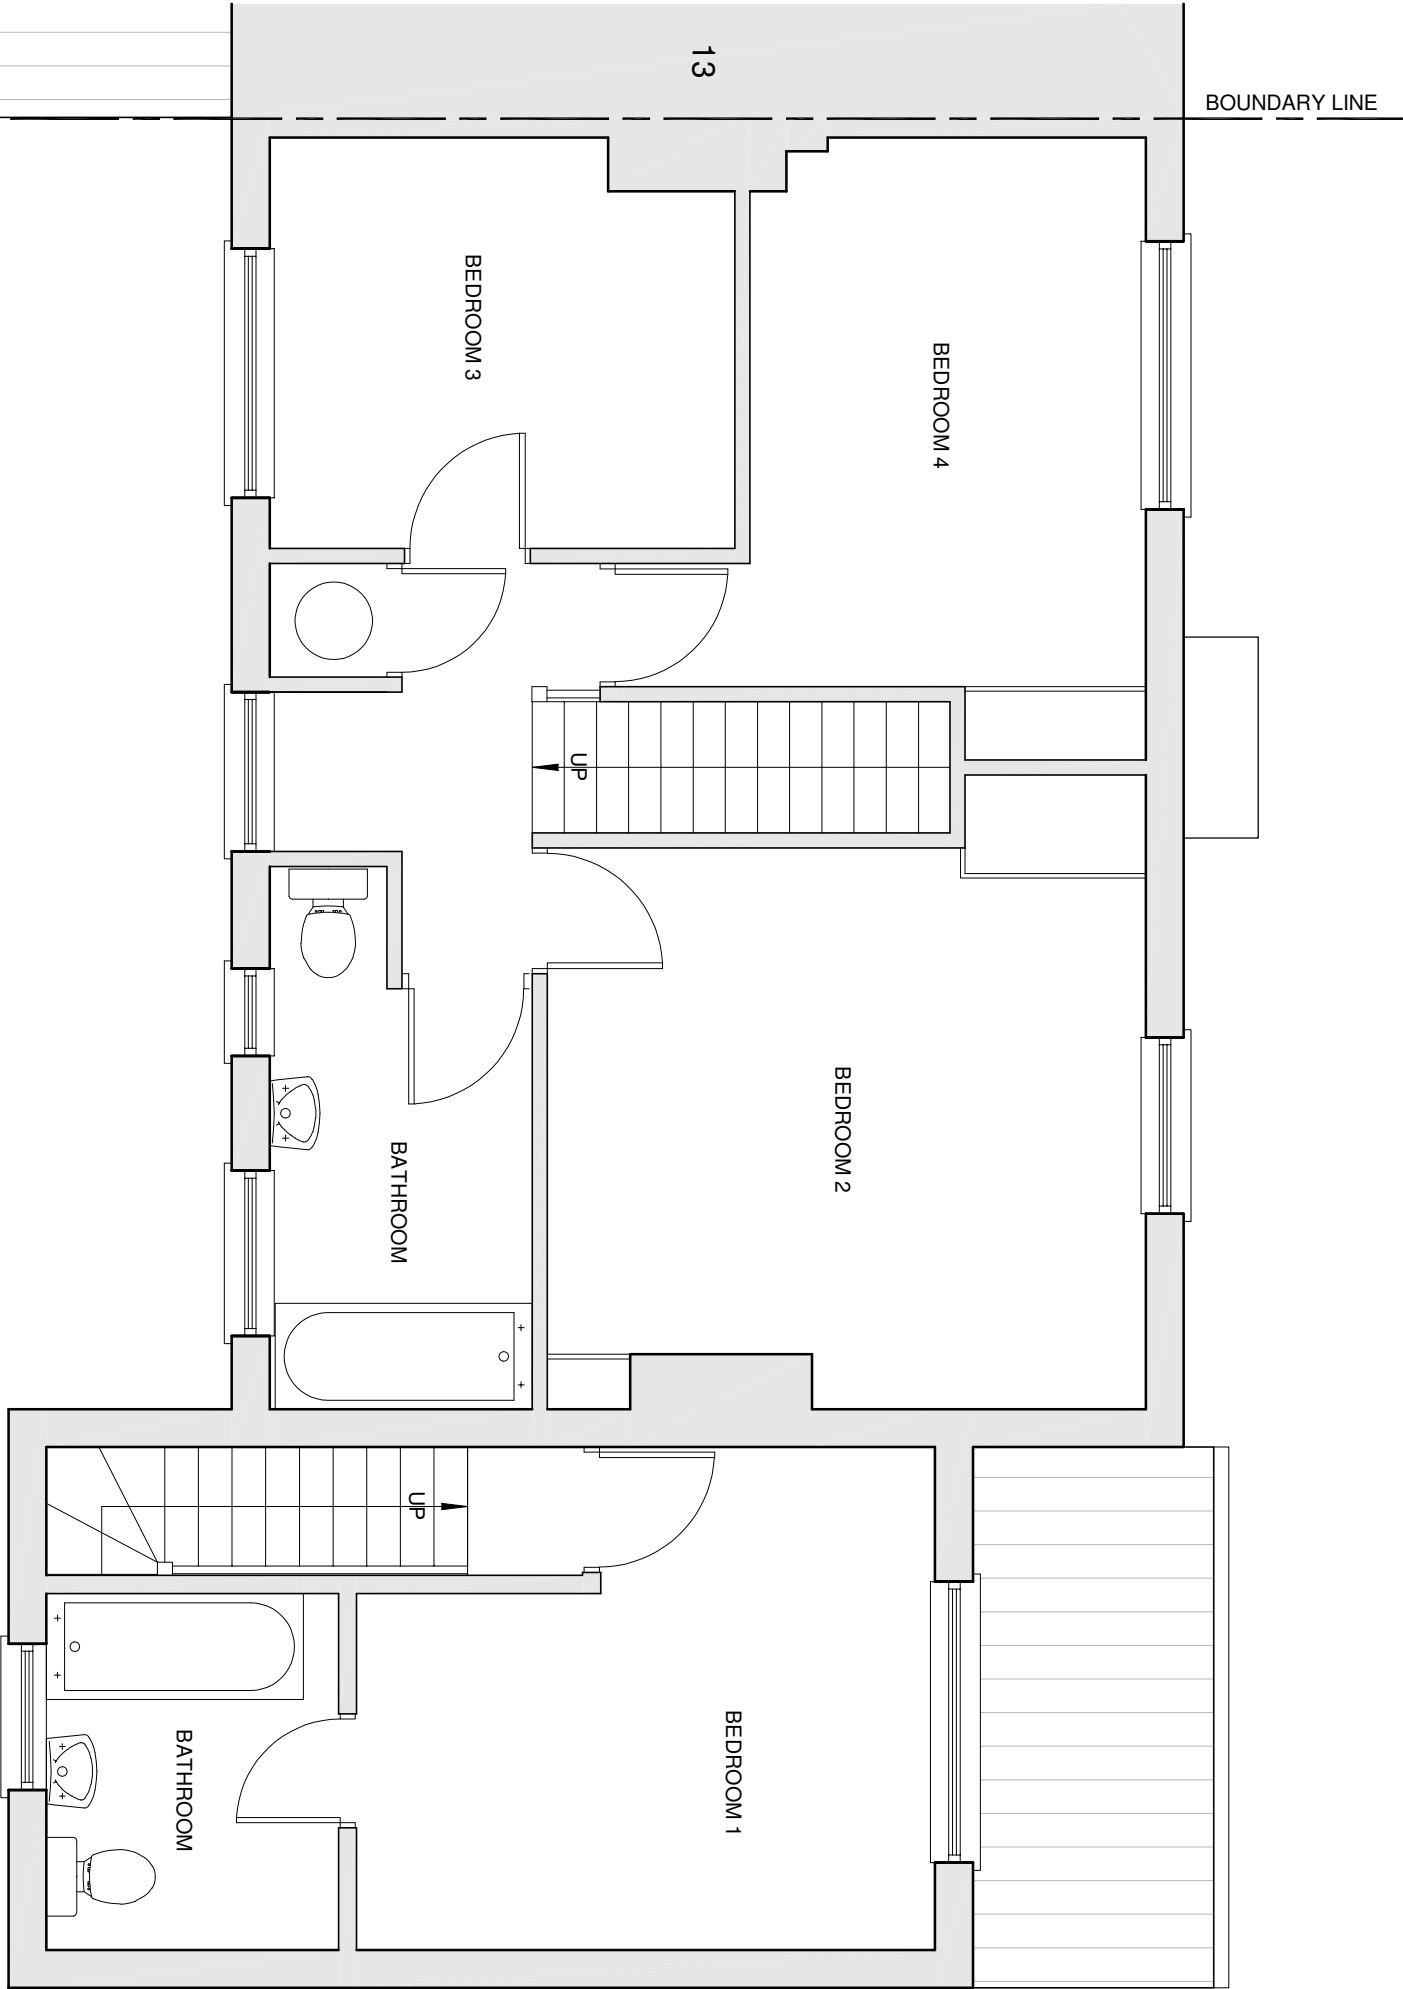

bernard murray design  
chartered architect


WWW.BMURRAYDESIGN.CO.UK  
13 MERRYFIELDS, UXBRIDGE, MIDDLESEX UB82BT  
TEL: 07988 477114 EMAIL: BMURRAYDESIGN@TVMOO.CO.UK

PROJECT  
11 & 11A GLEBE ROAD  
HAYES  
UB3 2EA

CLIENT  
BALJIT RAI

DRAWING  
EXISTING FIRST FLOOR PLAN

| SCALE | 1:50 @ A3 | DRAWING NUMBER | REV. |
|-------|-----------|----------------|------|
| DATE  | JUN 2025  | 1241-3         |      |
| DRAWN | BM        |                |      |

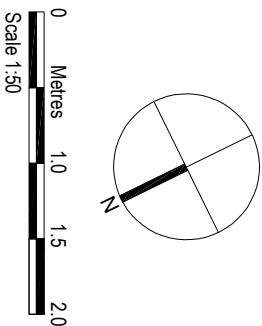

AMENDMENTS

| DATE | REV. |
|------|------|
|      |      |

Drawings, plans and notes where given are only approximate and subject to site survey.

All dimensions are to be rounded up to the nearest millimetre and are to be taken from the drawing.

The drawings are to be used for the purpose of the design and are not to be used for any other purpose.

Drawings, plans and notes where given are only approximate and subject to site survey.

All dimensions are to be rounded up to the nearest millimetre and are to be taken from the drawing.

The drawings are to be used for the purpose of the design and are not to be used for any other purpose.