

OUTBUILDINGS NO. 2 FIRST AVENUE

BOUNDARY LINE

CLIENT
BALJIT RAI

DRAWING
EXISTING ROOF PLAN



SCALE 1:50 @ A3 DRAWING NUMBER 1241-4
DATE JUN 2025 REV.
DRAWN BM



bernard murray design
chartered architect
www.bmurdredesign.co.uk

13 MERRYFIELDS, UXBRIDGE, MIDDLESEX UB8 2BT
TEL: 07888 477174 EMAIL: BMURRDDESIGN@PAHOOCOM

PROJECT
11 & 11A GLEBE ROAD
HAYES
UB3 2EA

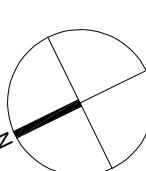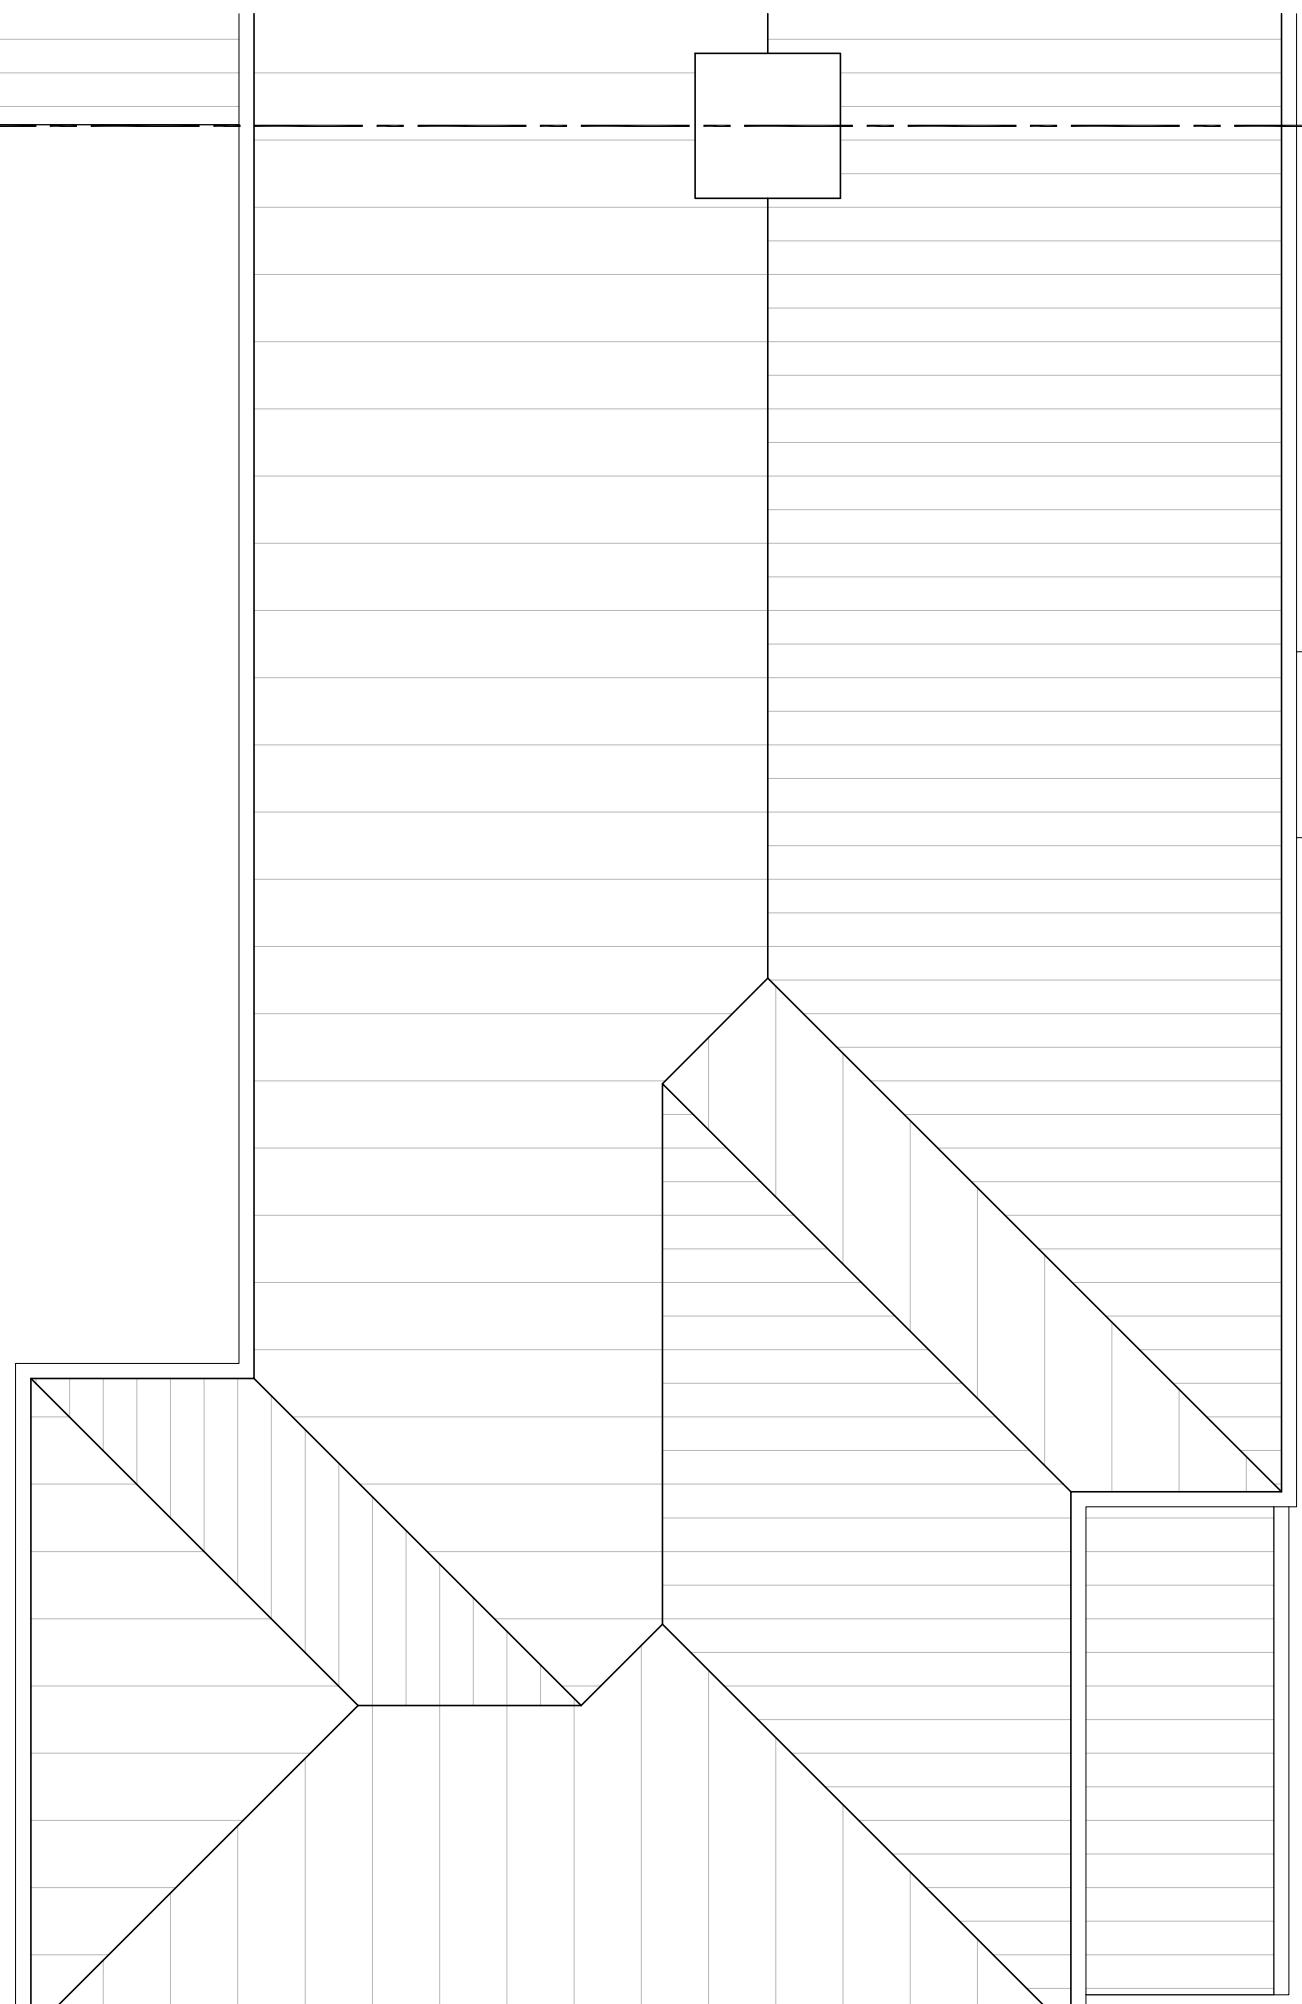

AMENDMENTS DATE REV.

This drawing is the copyright of bernard murray design. All dimensions are in metres and are approximate only. The drawing is to be read in conjunction with the relevant contract documents and specific site details. The drawing is copyright and remains the property of The Architects.