




PROPOSED MATERIALS TO MATCH  
ROOF: GREY SLATE  
WALLS: WHITE PAINTED RENDER

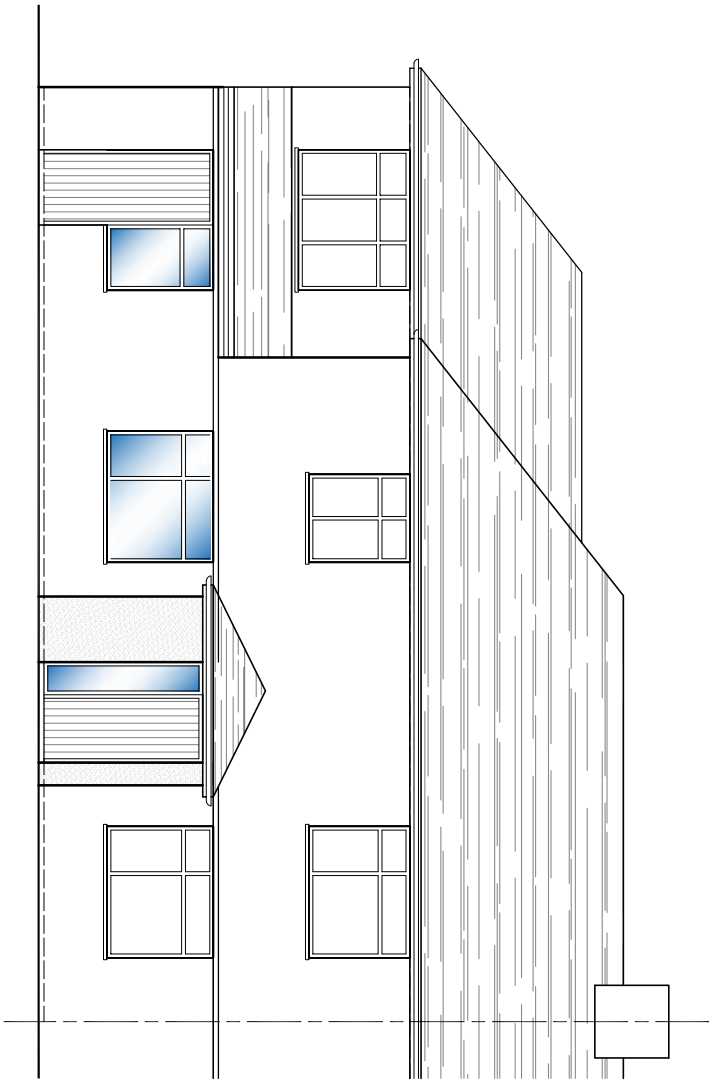


SOUTH ELEVATION

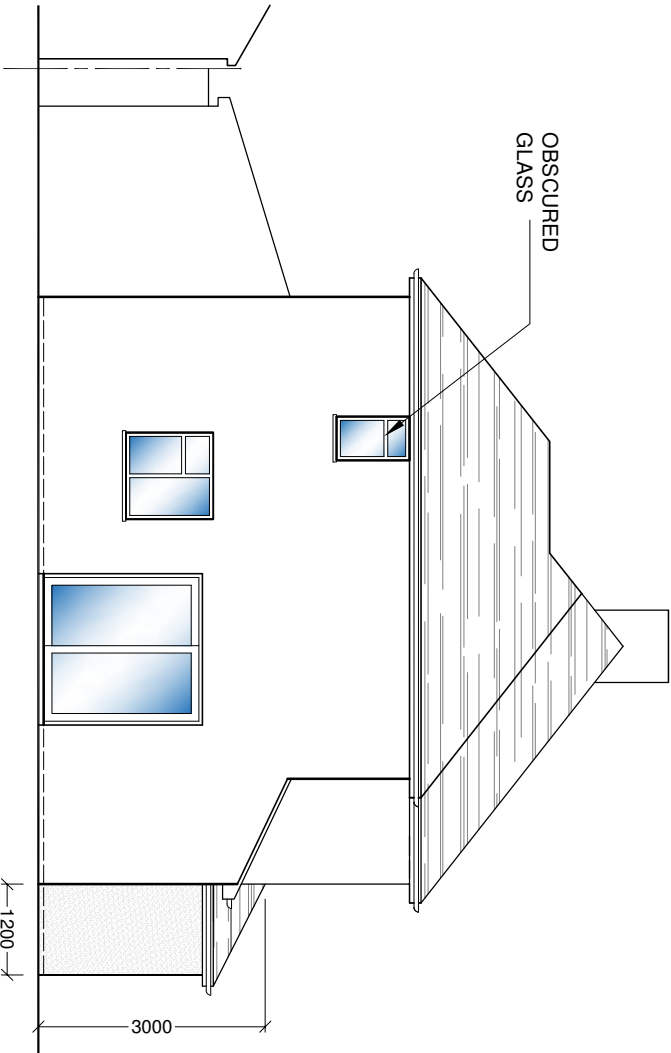

WEST ELEVATION

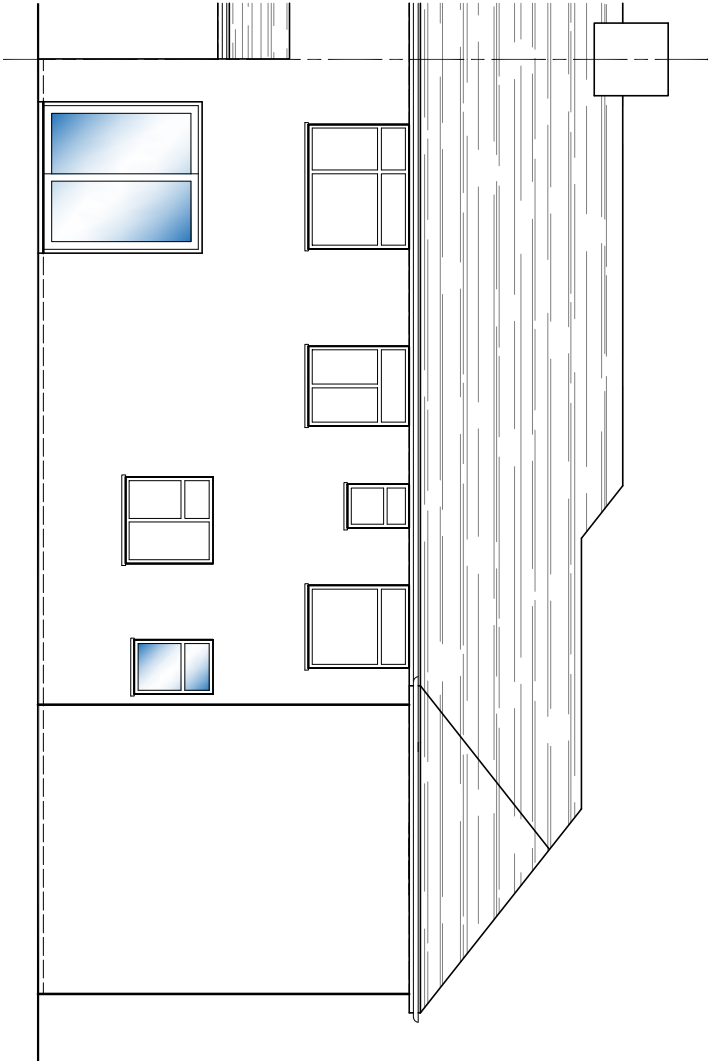

NORTH ELEVATION

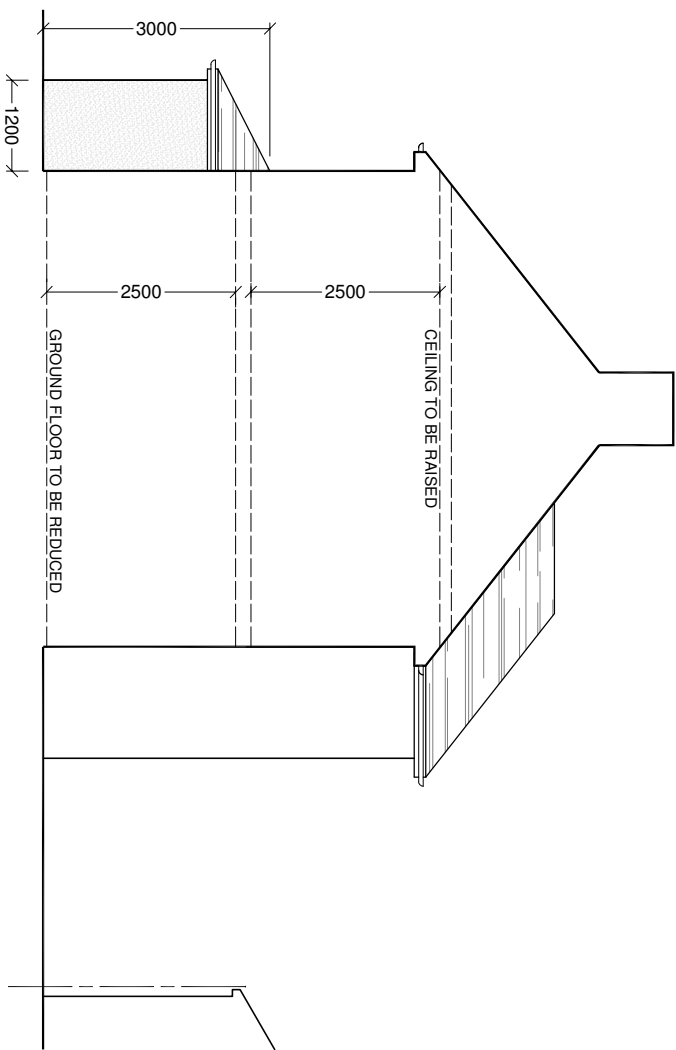

EAST ELEVATION



WINDOWS

OCT 2025

A

AMENDMENTS

DATE

REV.

Drawings, notes and details shown are only approximate and subject to change. All dimensions are to be included on site. If any discrepancy is found between the drawings and the site, the drawings shall prevail. The drawings are to be used for the construction of the building and are not to be used for any other purpose. The drawings are the property of the architect and shall remain the property of the architect.



bernard murray design  
chartered architect

WWW.BMURRAYDESIGN.CO.UK

13 MERRYFIELDS, UXBRIDGE, MIDDLESEX UB8 2BT  
TEL: 0788 477114 EMAIL: BMURRAYDESIGN@YAHOO.CO.UK

PROJECT

11 & 11A GLEBE ROAD  
HAYES  
UB3 2EA

CLIENT

BALJIT RAI

DRAWING

PROPOSED ELEVATIONS

SCALE 1:100 @ A3

DRAWING NUMBER

REV.

DATE JUN 2025

BM

1241-9

DRAWN A