



© This drawing is the property of Oxbridge Design and Detailing Services Ltd. Copyright is reserved by them and is issued on the condition that it is not copied or disclosed by or to any unauthorised persons without the prior consent in writing. All dimensions to be checked on site any discrepancies must be reported to Oxbridge Design and Detailing Ltd. prior to undertaking of any relevant works. Written dimensions to be followed in preference to scaled dimensions and all figured dimensions are millimetres unless otherwise stated.

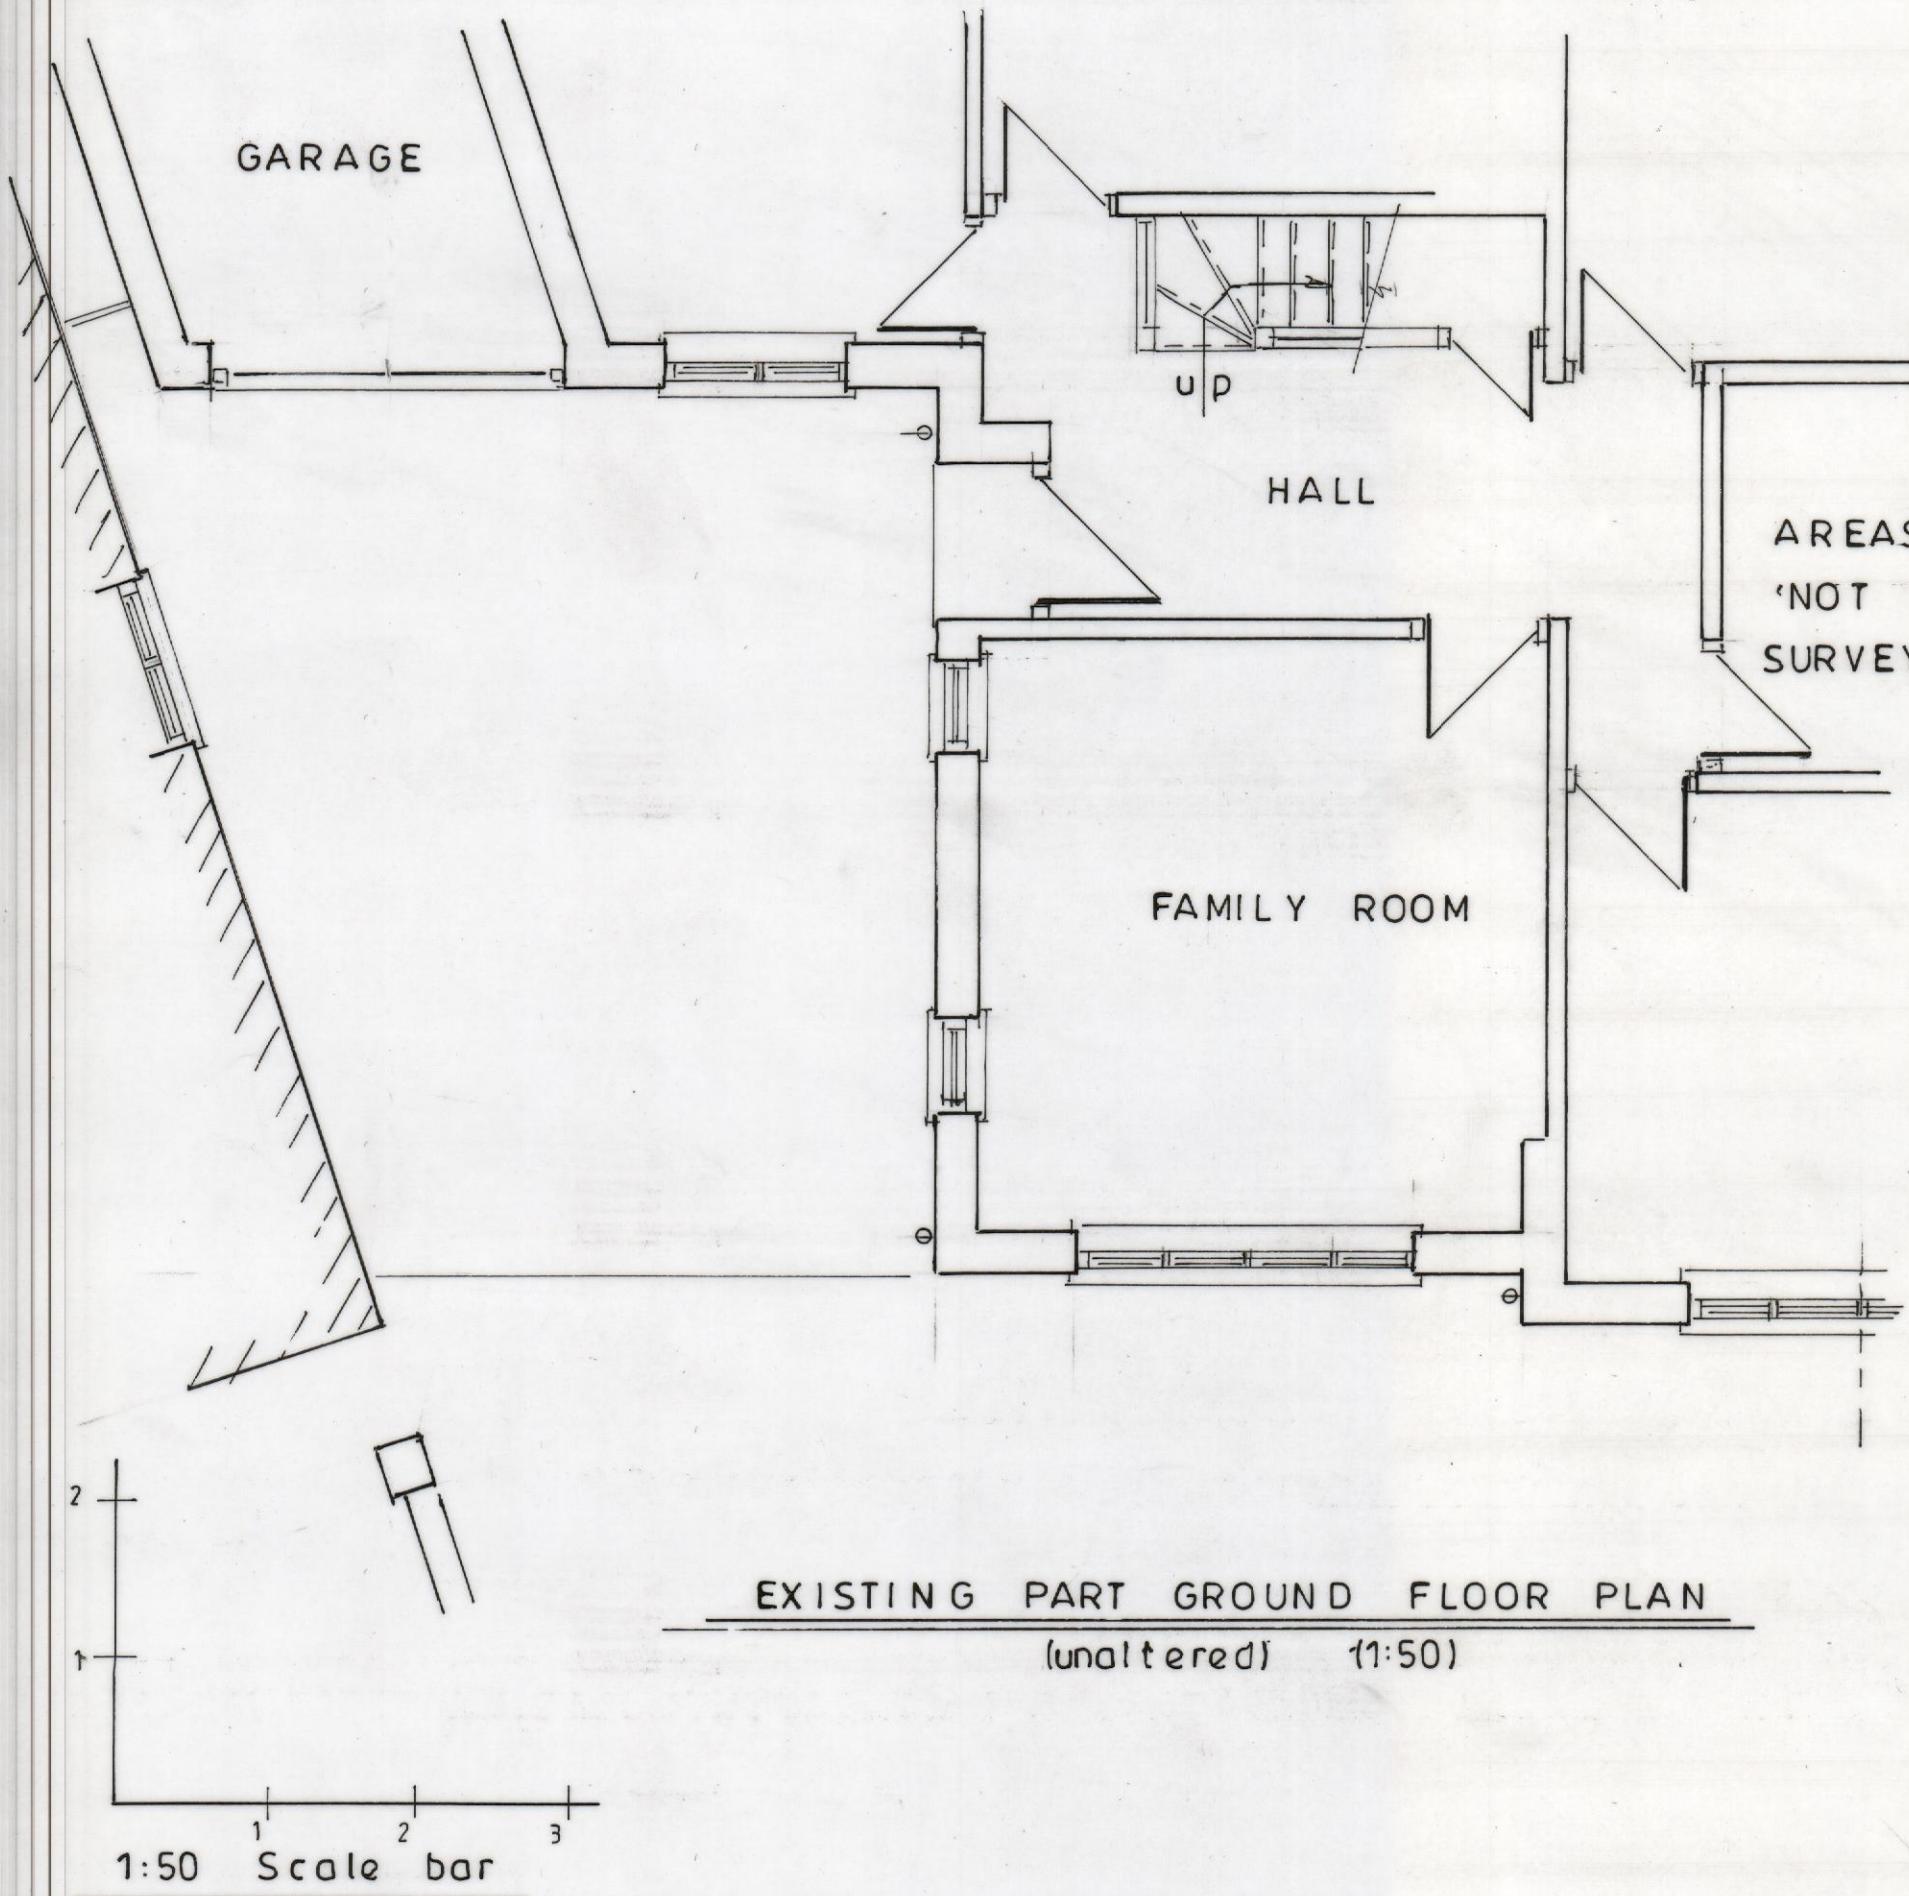

**EXISTING PART GROUND FLOOR PLAN**  
**(unaltered) (1:50)**


1:50 Scale bar

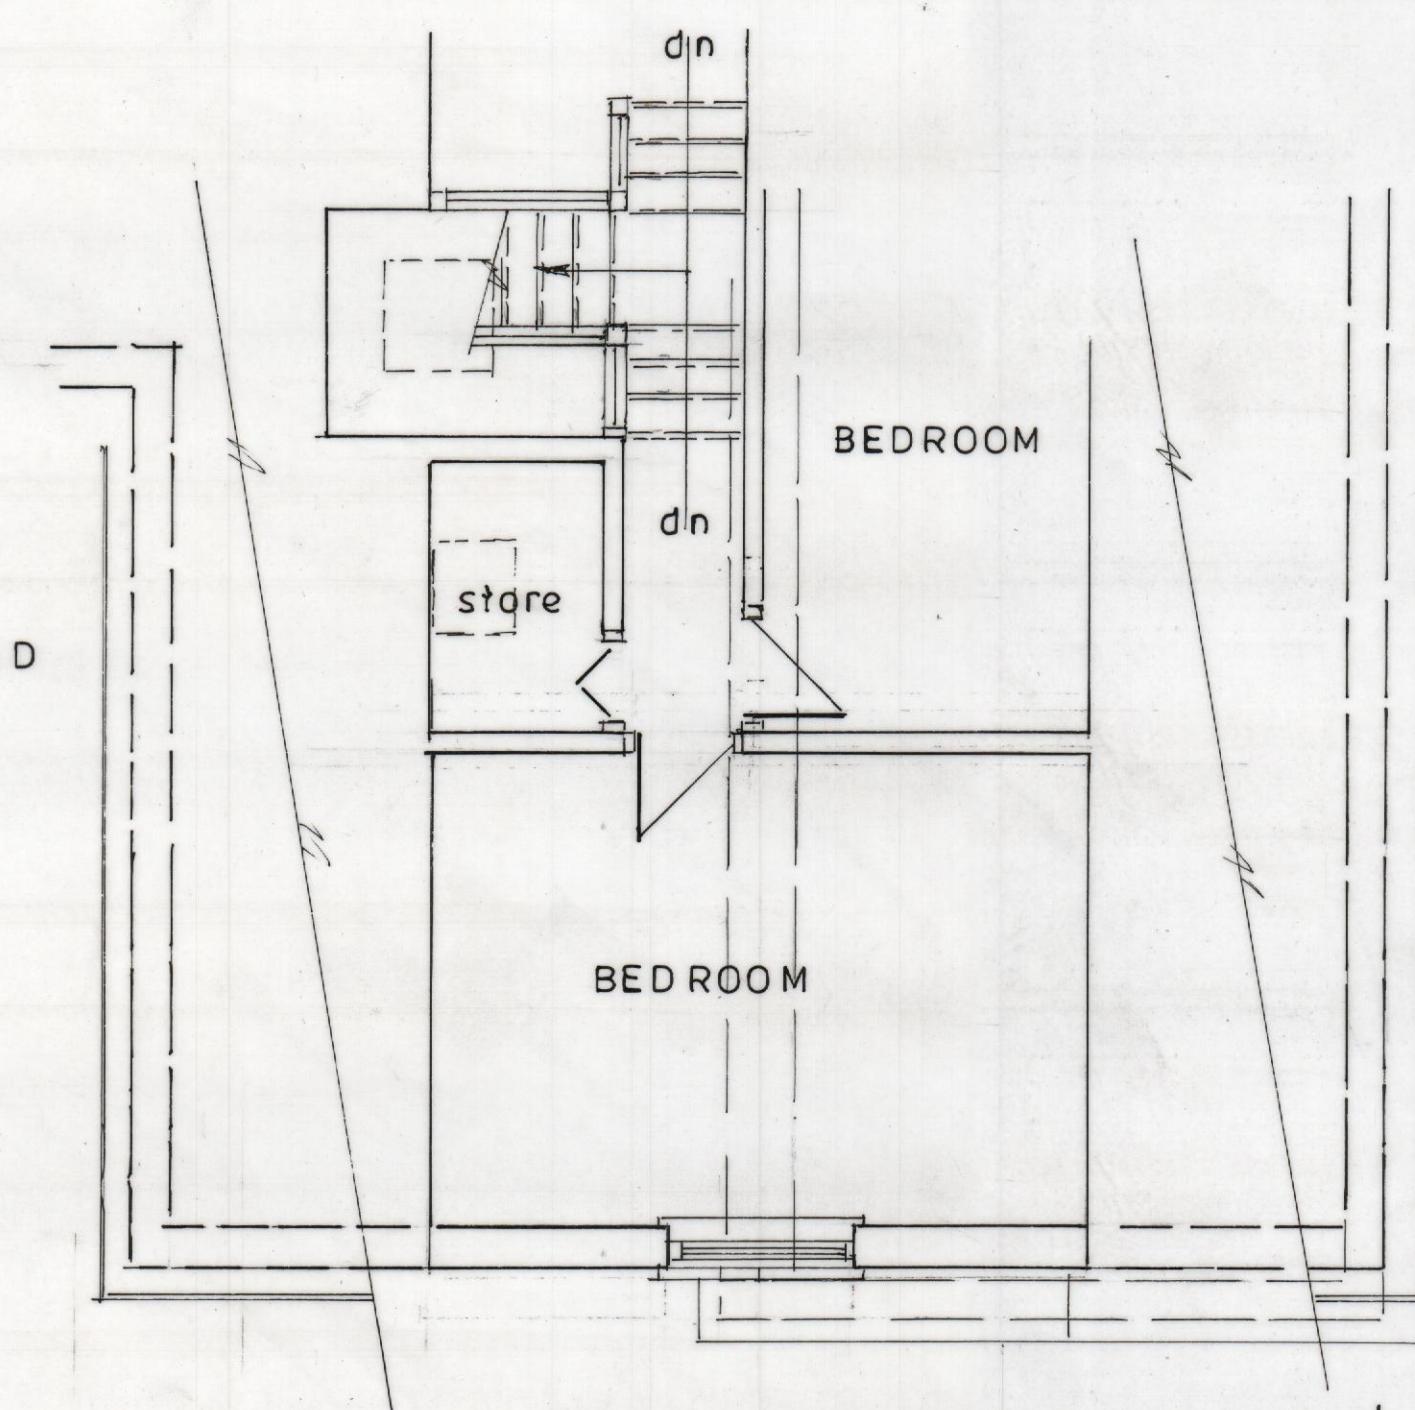

EXISTING PART FIRST FLOOR PLAN  
(1:50)

(1:50)

PROPOSED BLOCK PLAN  
(1:500)  
5 10 5 5  
5 10 15 20  
1:500 Scale bar

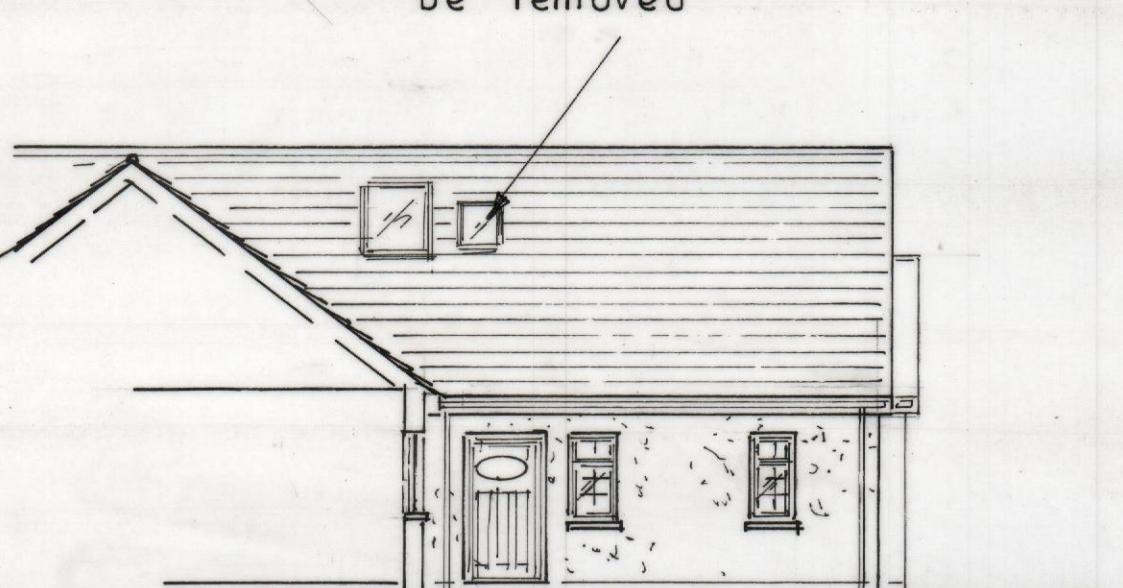

**EXISTING FRONT ELEVATION**  
**(1 : 100)**

1' 2' 3' 4' 5'  
1:100 Scale bar



**EXISTING SIDE ELEVATION**

1' 2' 3' 4' 5'  
1:100 Scale bar

REV	DATE	DRAWN BY	DESCRIPTION
<h1>Oxbridge Design</h1> <h2>&amp; DETAILING SERVICES</h2> <p>The Studio, at 114 High Street, Chalgrove, OX44 7ST  T. 01895 255791  E. <a href="mailto:info@oxbridgedesign.co.uk">info@oxbridgedesign.co.uk</a>  W. <a href="http://www.oxbridgedesign.co.uk">www.oxbridgedesign.co.uk</a></p>			
8m	6m	4m	2m
<p><u>CLIENT</u> MR &amp; MRS J ELLIS</p>			
<p><u>PROJECT</u> 89 HALFORD ROAD ICKENHAM UXBRIDGE</p>			
<p><u>TITLE</u> EXISTING DWELLING PLANS AND ELEVATIONS</p>			
DATE	SCALE	DRN	DRG NO
JUL 22	1:50 1:100	DW	22 / 80 / 01
SCALE 1:100	REV	SIZE	A2