


South Elevation-Existing

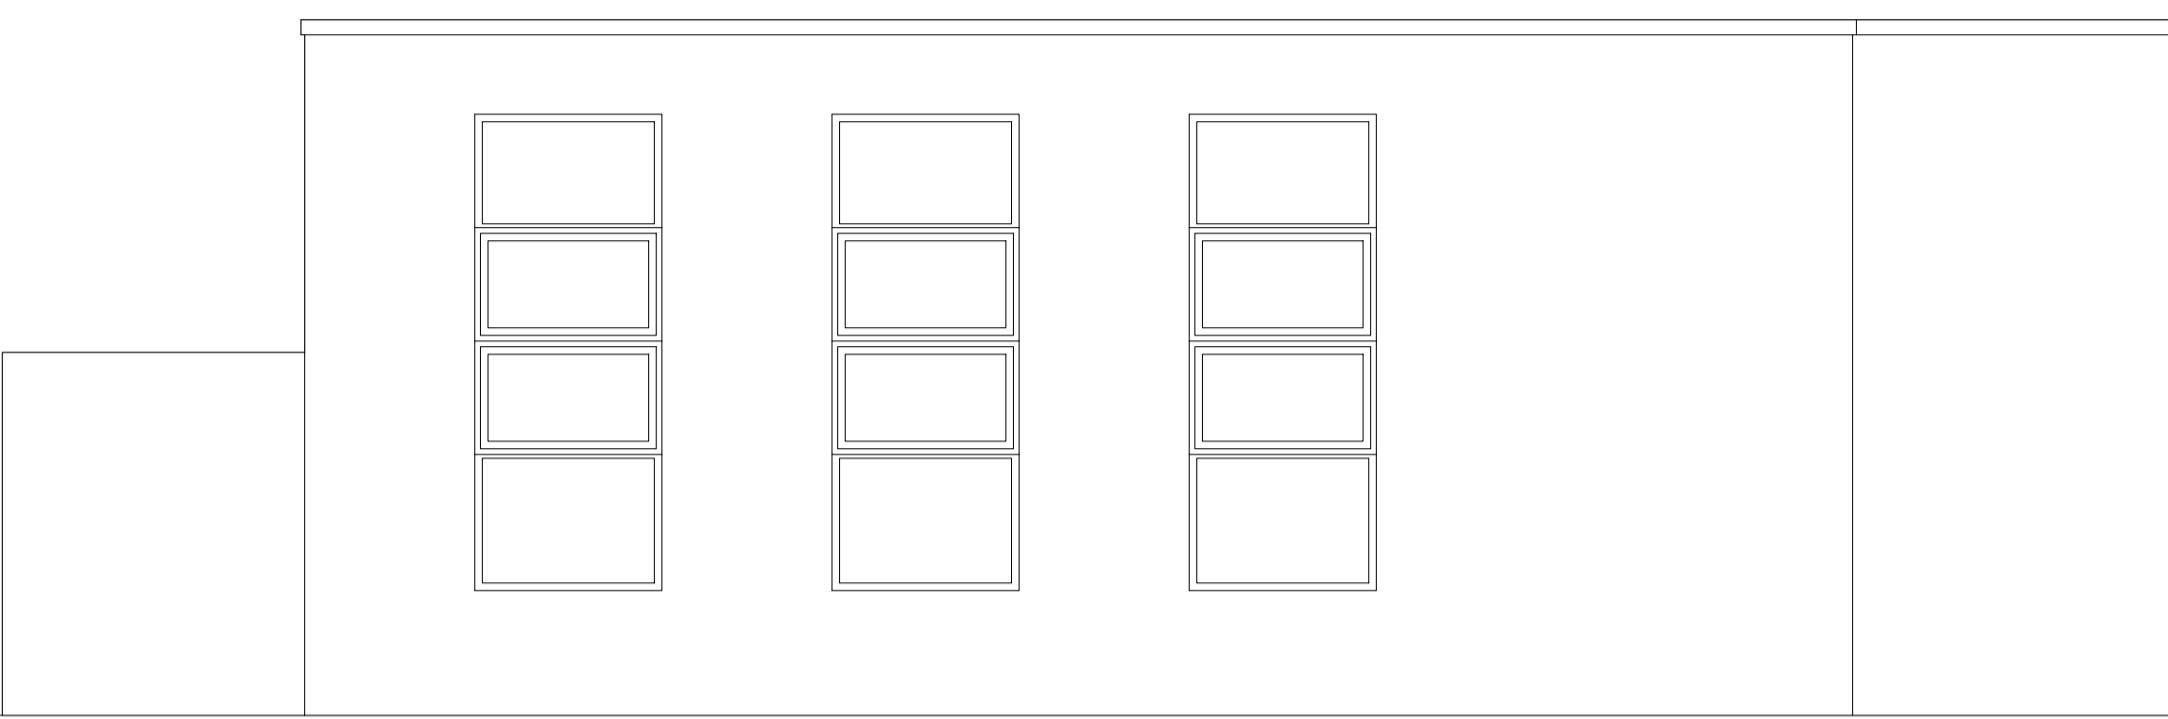

East Elevation-Existing



0 1 2 3 4 5
Scale 1:50 @ A1, Metres

Drawn By:- SRC
Scale:- 1:50 @ A1

Drawing Type:- PLANNING

 **stretspace**
urban structures

TITLE: Vyners School-Planning-Elevations 1-Existing

DWG NO.
19359-VS-P-E1-E

REVISION

SHEET 1 OF 1