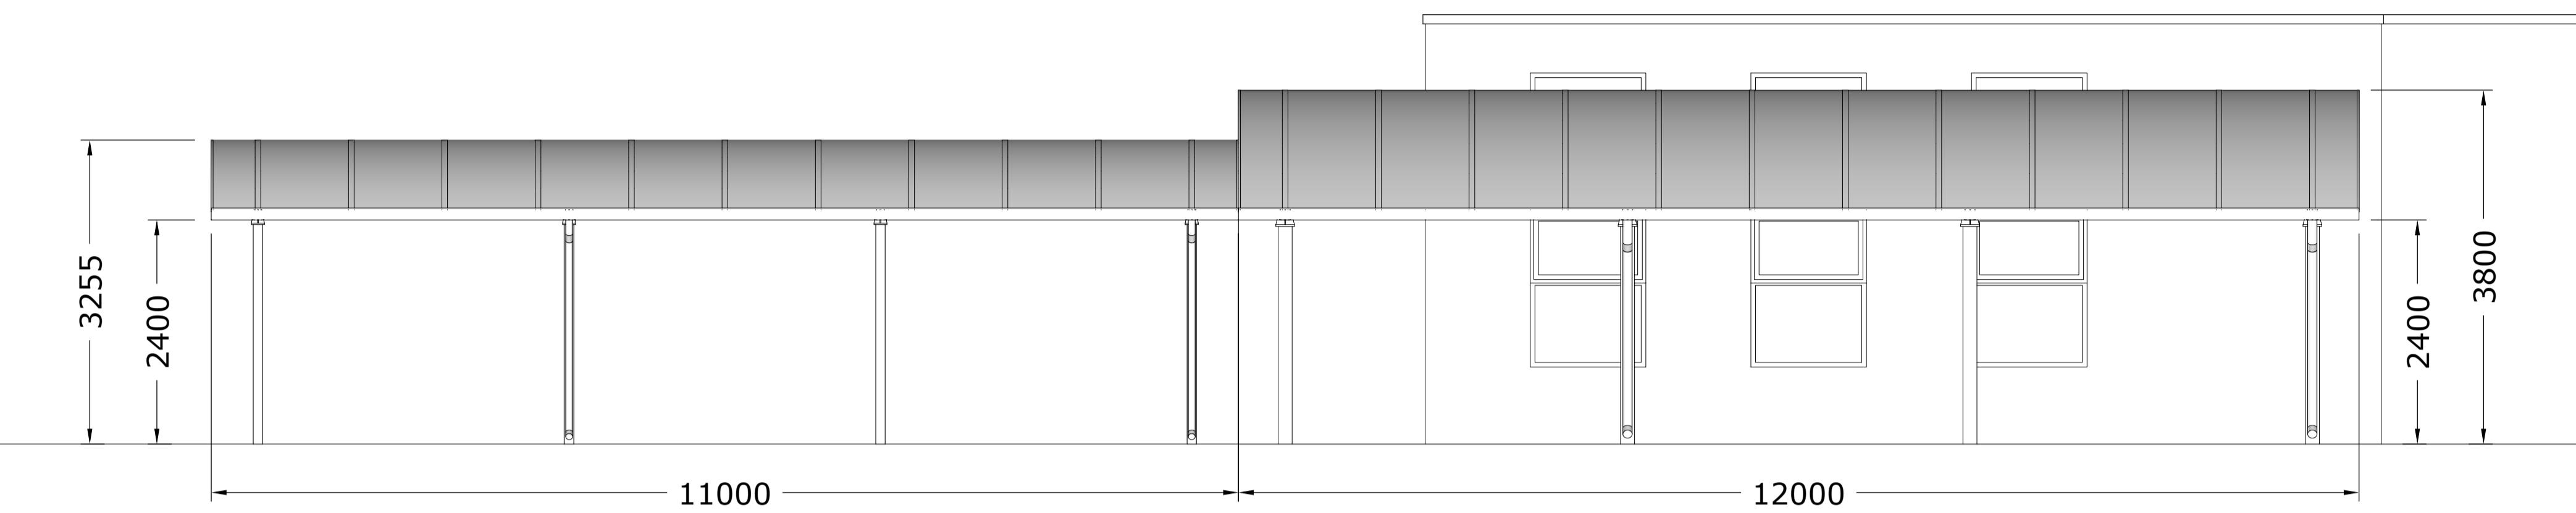
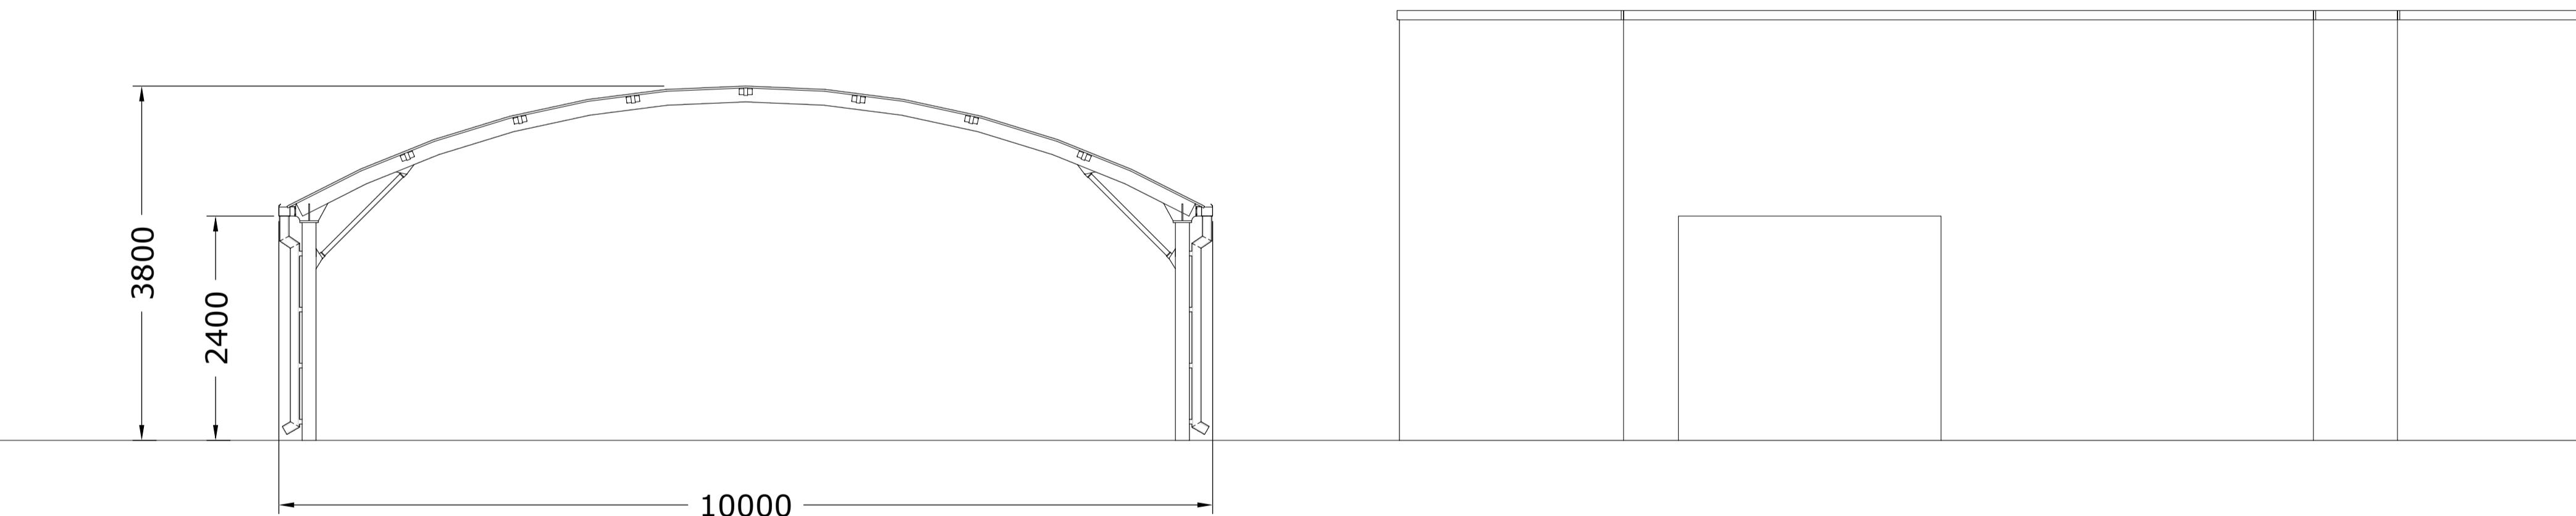


**South Elevation-Proposed****East Elevation-Proposed**

Drawn By:- SRC  
Scale:- 1:50 @ A1

Drawing Type:- PLANNING

 **streetspace**  
urban structures

TITLE: Vyners School-Planning-Elevations 1-Proposed

DWG NO.  
19359-VS-P-E1-P

REVISION

SHEET 1 OF 1

0 1 2 3 4 5  
Scale 1:50 @ A1, Metres