



West Elevation-Existing

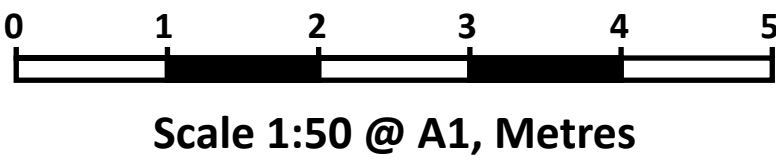

North Elevation-Existing

 

Drawn By:- SRC
Scale:- 1:50 @ A1

Drawing Type:- PLANNING



TITLE: Vyners School-Planning-Elevations 2-Existing

DWG NO.
19359-VS-P-E2-E

REVISION