
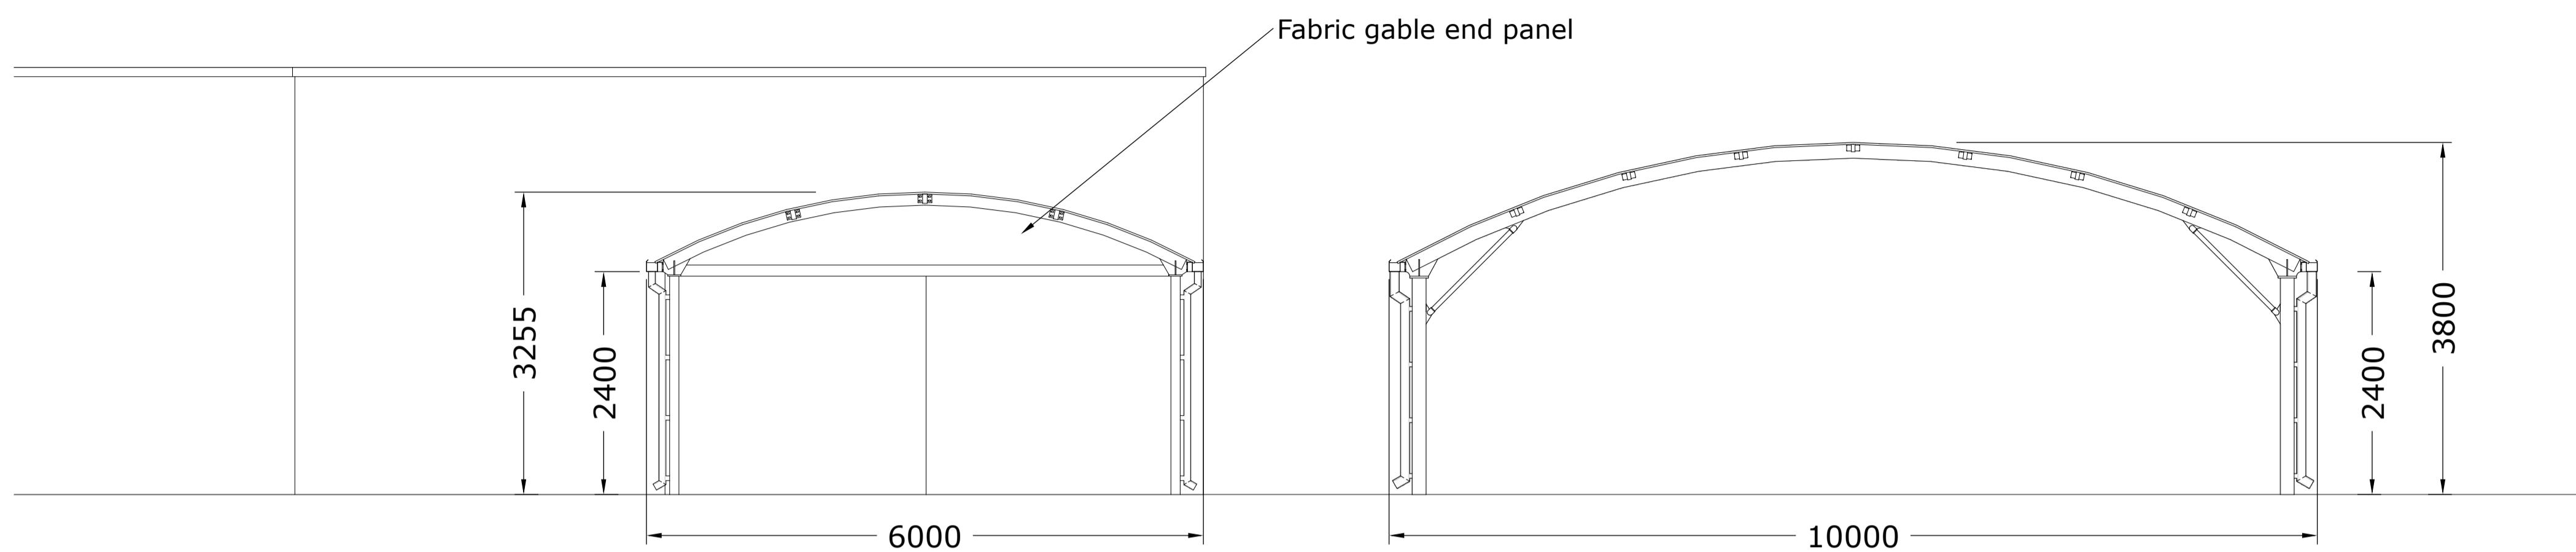


West Elevation-Proposed**North Elevation-Proposed**

Drawn By:- SRC
Scale:- 1:50 @ A1

Drawing Type:- PLANNING

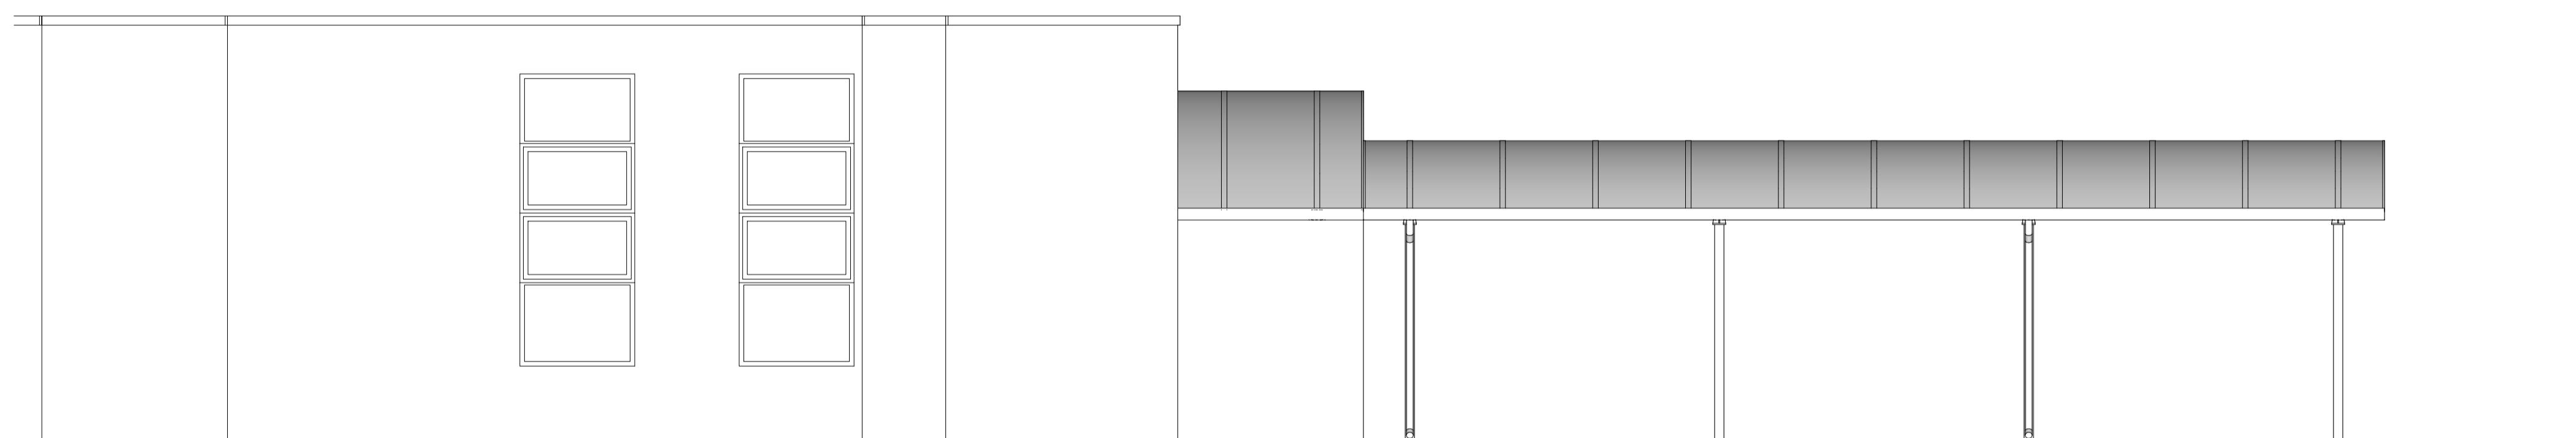

TITLE: Vyners School-Planning-Elevations 2-Proposed

DWG NO.	19359-VS-P-E2-P	REVISION
---------	-----------------	----------

SHEET 1 OF 1

0 1 2 3 4 5
Scale 1:50 @ A1, Metres