

This drawing is copyright and owned by AFA Architects & Planners
Limited. It is not to be used for any other purpose without the
written consent of AFA Architects & Planners Limited.

All other design team elements, where indicated, have been
checked and approved by the design team. It is the responsibility
of the design team to ensure that the design is in accordance
with the relevant standards and specifications.

The design team is not responsible for the design, construction
and installation of the building. The design team is responsible
for the design of the building and the design team is responsible
for the design of the building.

All works shall be carried out in accordance with the relevant
standards and specifications. The design team is responsible
for the design of the building and the design team is responsible
for the design of the building.

Responsibility for the reproduction of the drawings in paper form
or in electronic form, by any means, is the responsibility of the
design team. The design team is responsible for the design of
the building and the design team is responsible for the design
of the building.

Refer to the relevant Construction (Design and Management)
regulations where applicable.

It is assumed that all works on the drawings will be carried out by
the design team. The design team is responsible for the design
of the building and the design team is responsible for the design
of the building.

Revision	Date	Description	By	Check
1	10/10/2022	ISSUED FOR PERMIT APPLICATION	SH	SH
2	10/10/2022	ISSUED FOR PERMIT APPLICATION	SH	SH
FOR PLANNING

BERRIE LIMITED.

Project
BERRIE INDUSTRIAL ESTATE ROAD,
BERRIE WORKS, IRON BRIDGE ROAD
SOUTH, WEST DRAYTON UB7 8HY


DEMOLITION SITE PLAN

Scale	Drawn	Checked	Approved
1:200	SH	IDW	-
Project No.	1956	PL-05	B
Date	OCT. 2022		

afpa
architects
+ planners

Abacus House
Convent Road
South Wells
CF5 6BN

www.afpaarchitect.co.uk

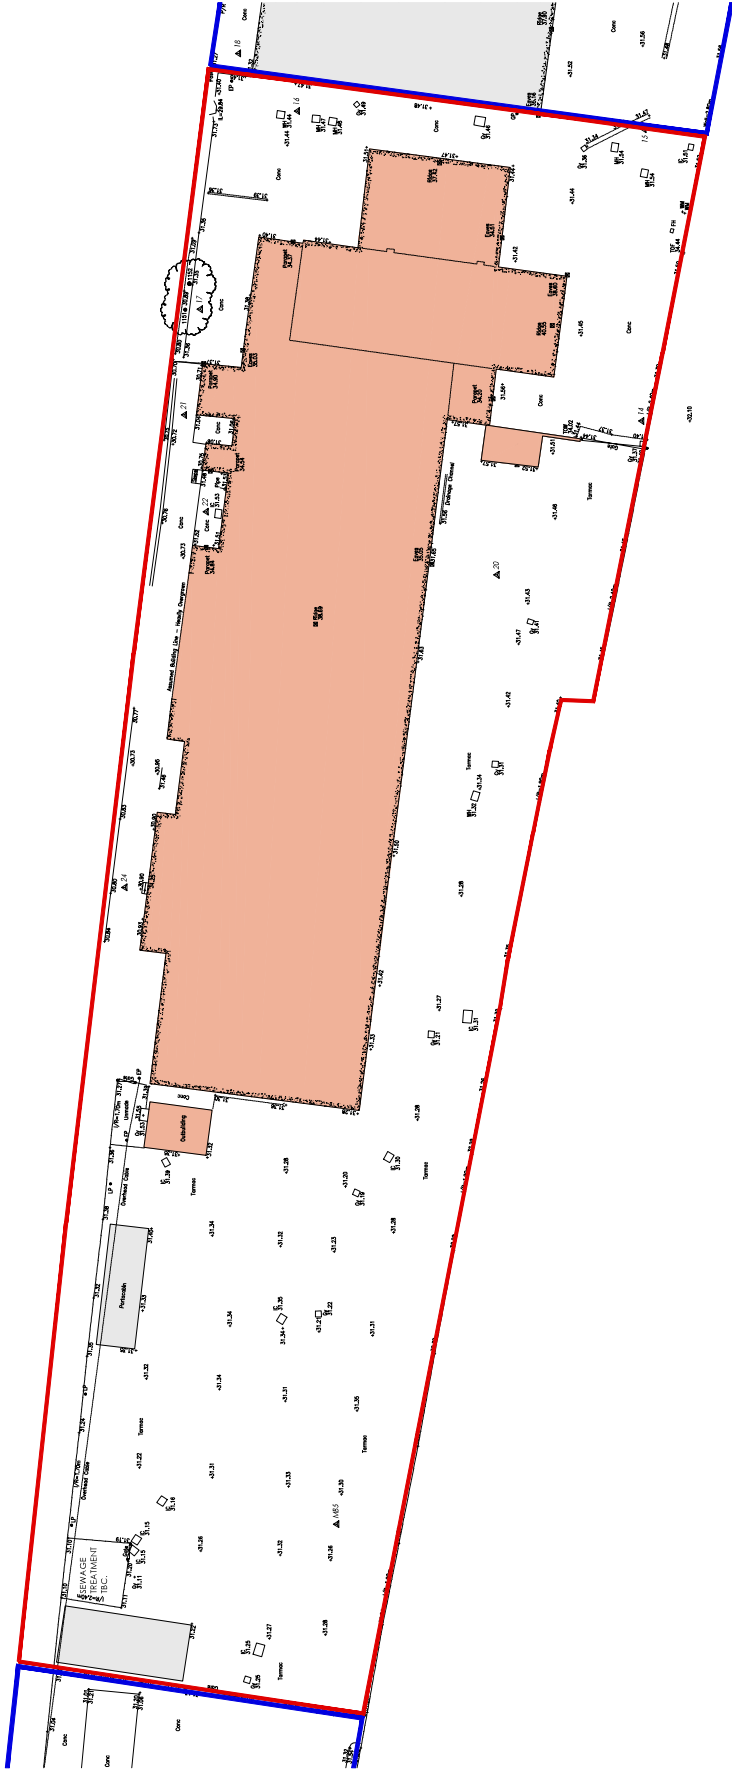

ORANGE HATCHED ZONE INDICATES
BUILDINGS TO BE DEMOLISHED

