



## GENERAL NOTES

THESE DRAWINGS ARE PRELIMINARY AND ARE SUBJECT TO DETAILED DESIGN SPECIALIST REVIEW AND STATUTORY COMPLIANCE.


ALL MATERIAL SPECIFICATIONS ARE SUBJECT TO CLIENT SIGN OFF.  
ALL STEEL WORK AND STEEL SIZES ARE SHOWN INTRICATELY ONLY AND SUBJECT TO ENGINEERS DESIGN.

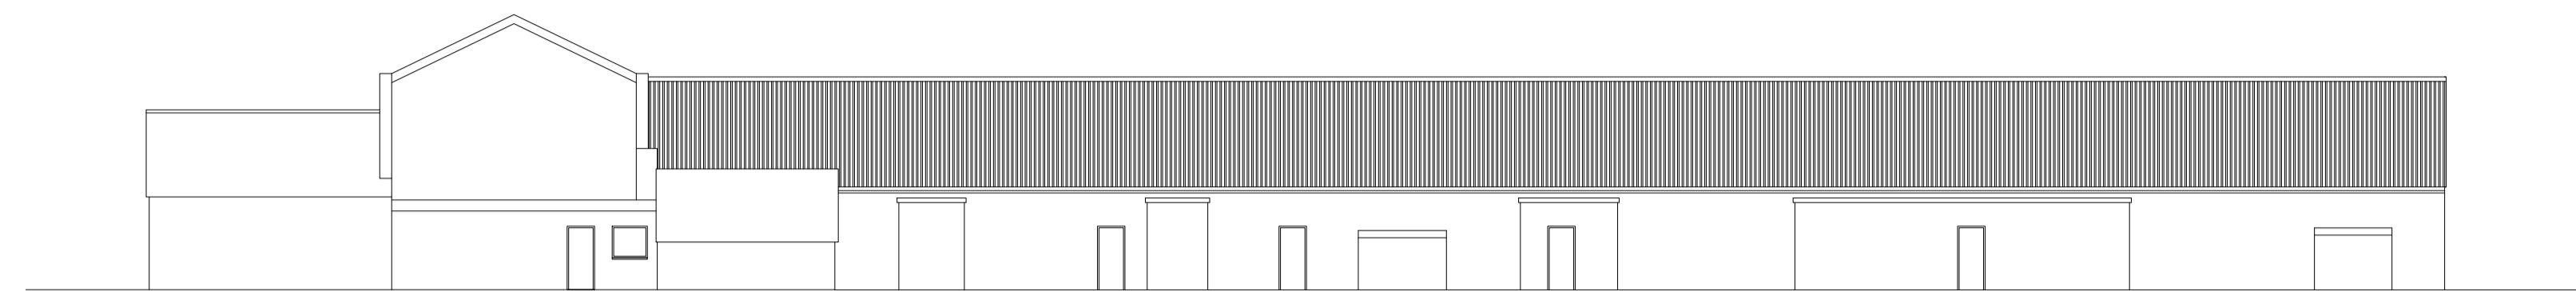


NORTH ELEVATION

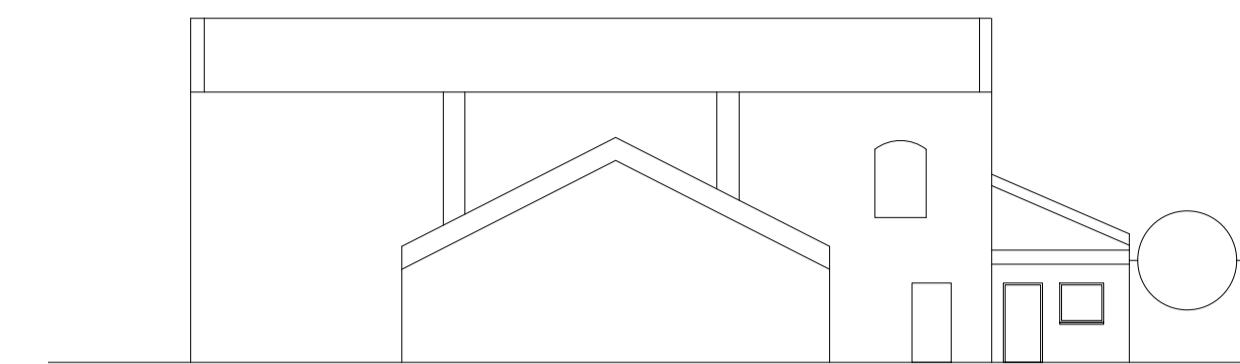


EAST ELEVATION

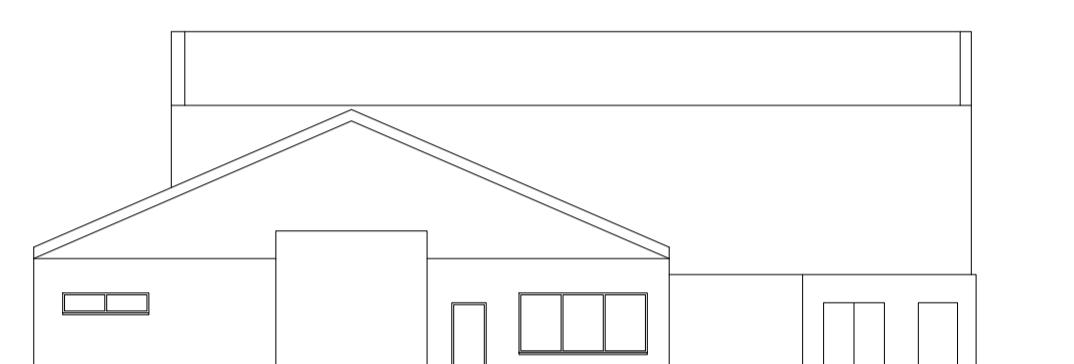

WEST ELEVATION

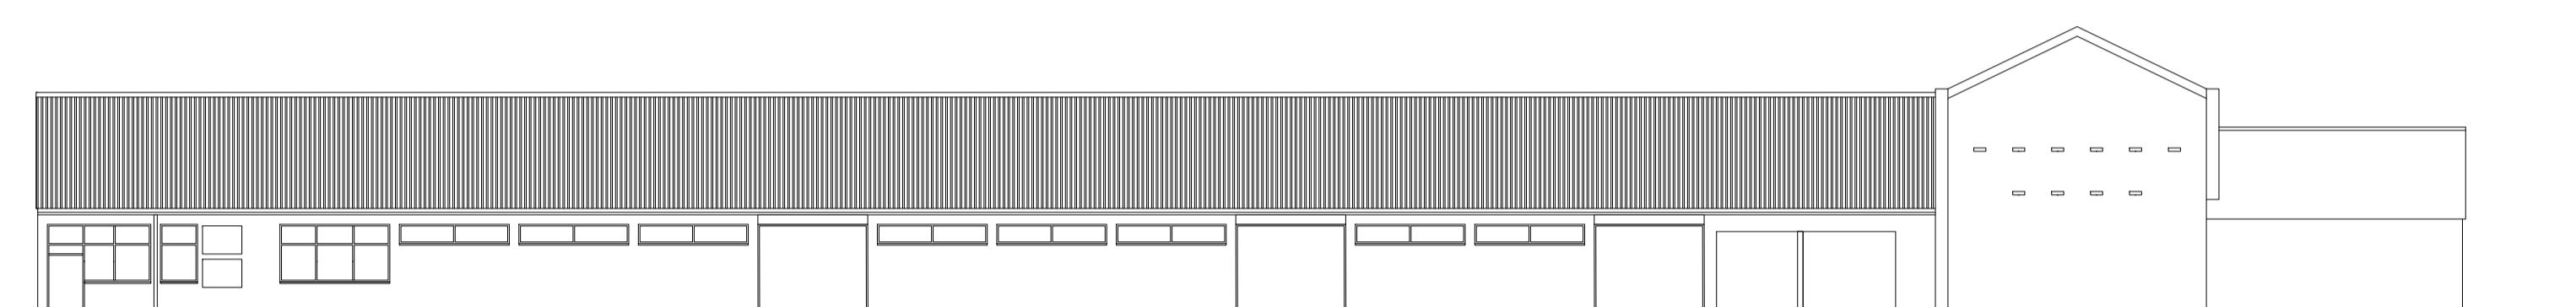


SOUTH ELEVATION

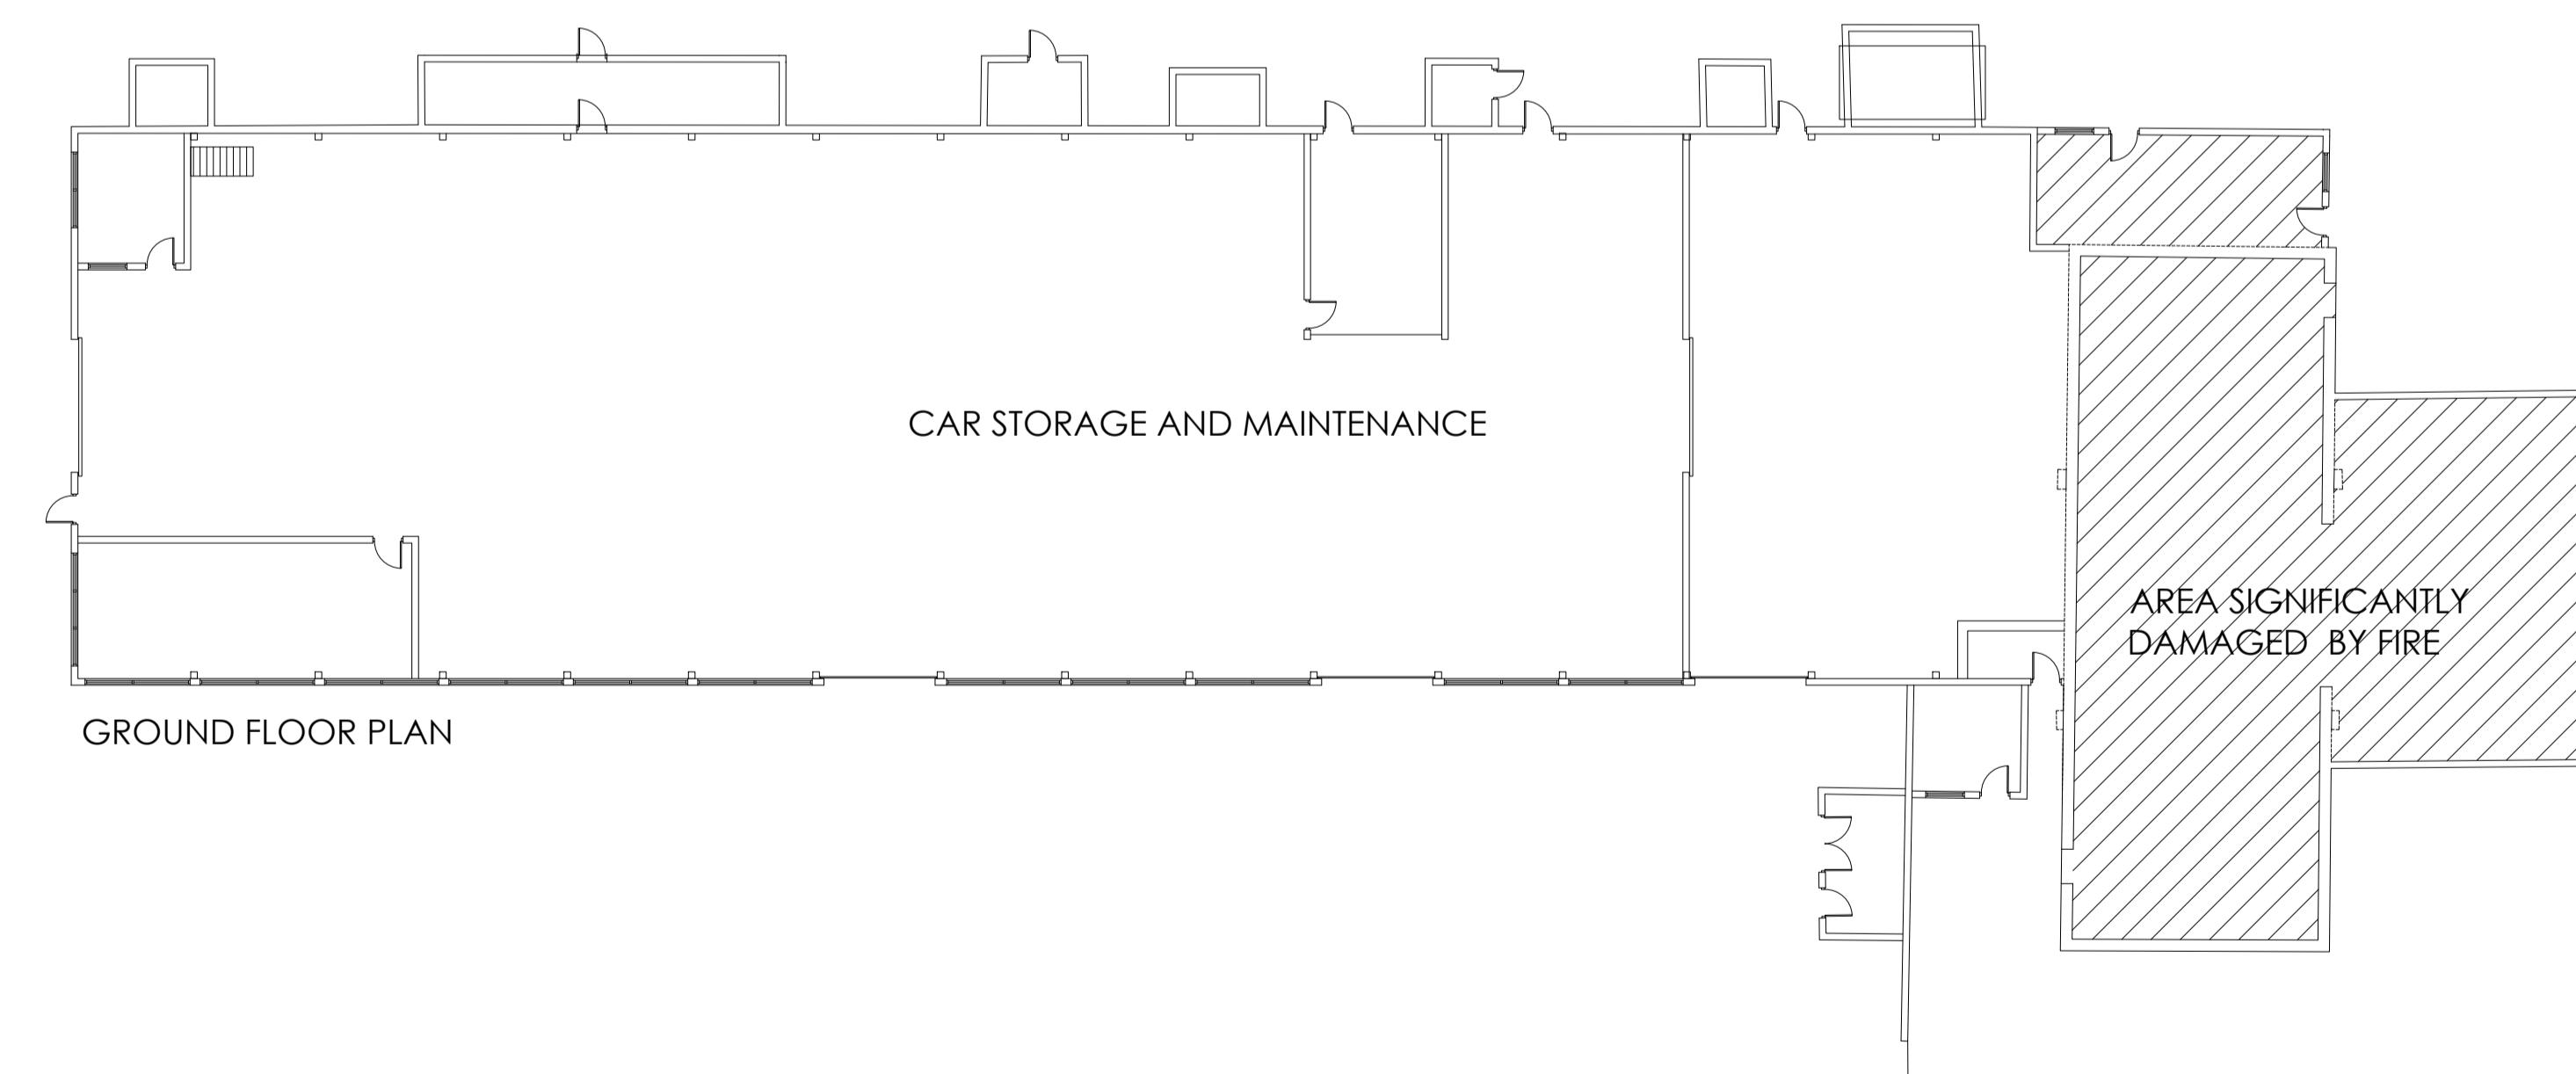

GROUND FLOOR PLAN

0 5 10 15 20 25 30 35 40 45 50m  
50m Scale Bar

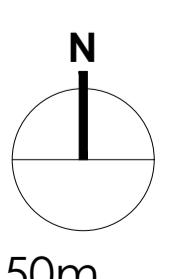

www.afa-architects.co.uk

This drawing is copyright and owned by AFA Architects & Planners Limited, and is for use on this site only unless contractually stated otherwise.

All other design team elements, where indicated, have been imported from the consultant's drawings and reference should be made to the individual consultant's drawings for exact setting out, size and type of component.

Discrepancies and/or ambiguities within this drawing, between it and information given elsewhere, must be reported immediately to the architect for clarification before proceeding.

All works carried out in accordance with the latest British Standards and Codes of Practice unless specifically directed otherwise in the specification.

Responsibility for the reproduction of this drawing in paper form, or issued in electronic format, lies with the recipient to check that all information has been replicated in full and is correct when compared to the original paper or electronic image. Graphical representations in electronic form this drawing have been digitised, but are approximate only. Please refer to the Specifications and / or Details for actual sizes and/or specific contractor construction information.

Refer to the relevant Construction/ Design and Management documentation where applicable.

It is assumed that all works on this drawings will be carried out by a competent contractor, working where appropriate to an approved method statement.

Revision	Date	Description	By	Check
Purpose of Issue				
FOR PLANNING				

Client  
BERRITE LIMITED.

Project  
BERRITE INDUSTRIAL ESTATE ROAD,  
BERRITE WORKS, IRON BRIDGE ROAD  
SOUTH, WEST DRAYTON UB7 8HY

Drawing  
EXITING PLANS AND ELEVATIONS

Scale @ A1	Drawn	Checked	Approved
1:200	SH	IDW	-
Project No.	Drg No.	Revision	
1956	PL-04		
Date			
OCT. 2022			

Abacus House  
Caxton Place  
Cardiff  
South Wales  
CF23 8HA

**afa**  
architects  
+ planners