



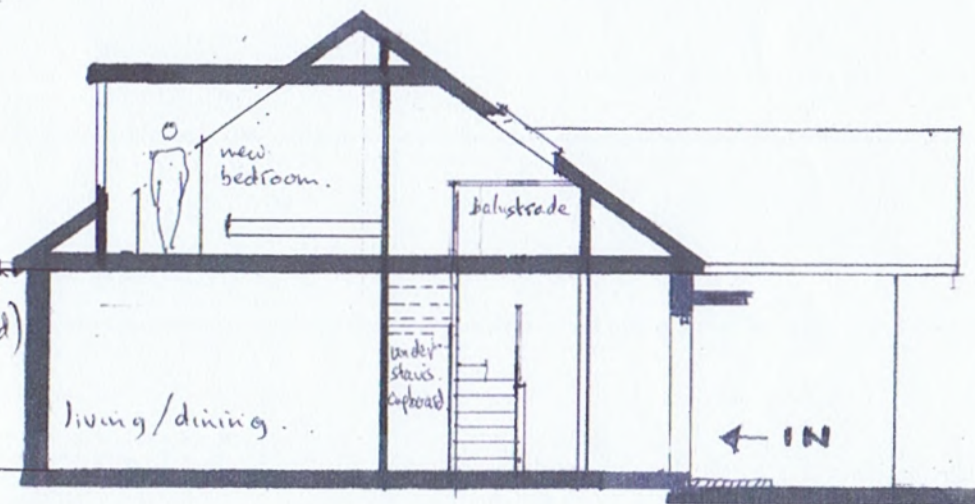

site plan
scale 1:200

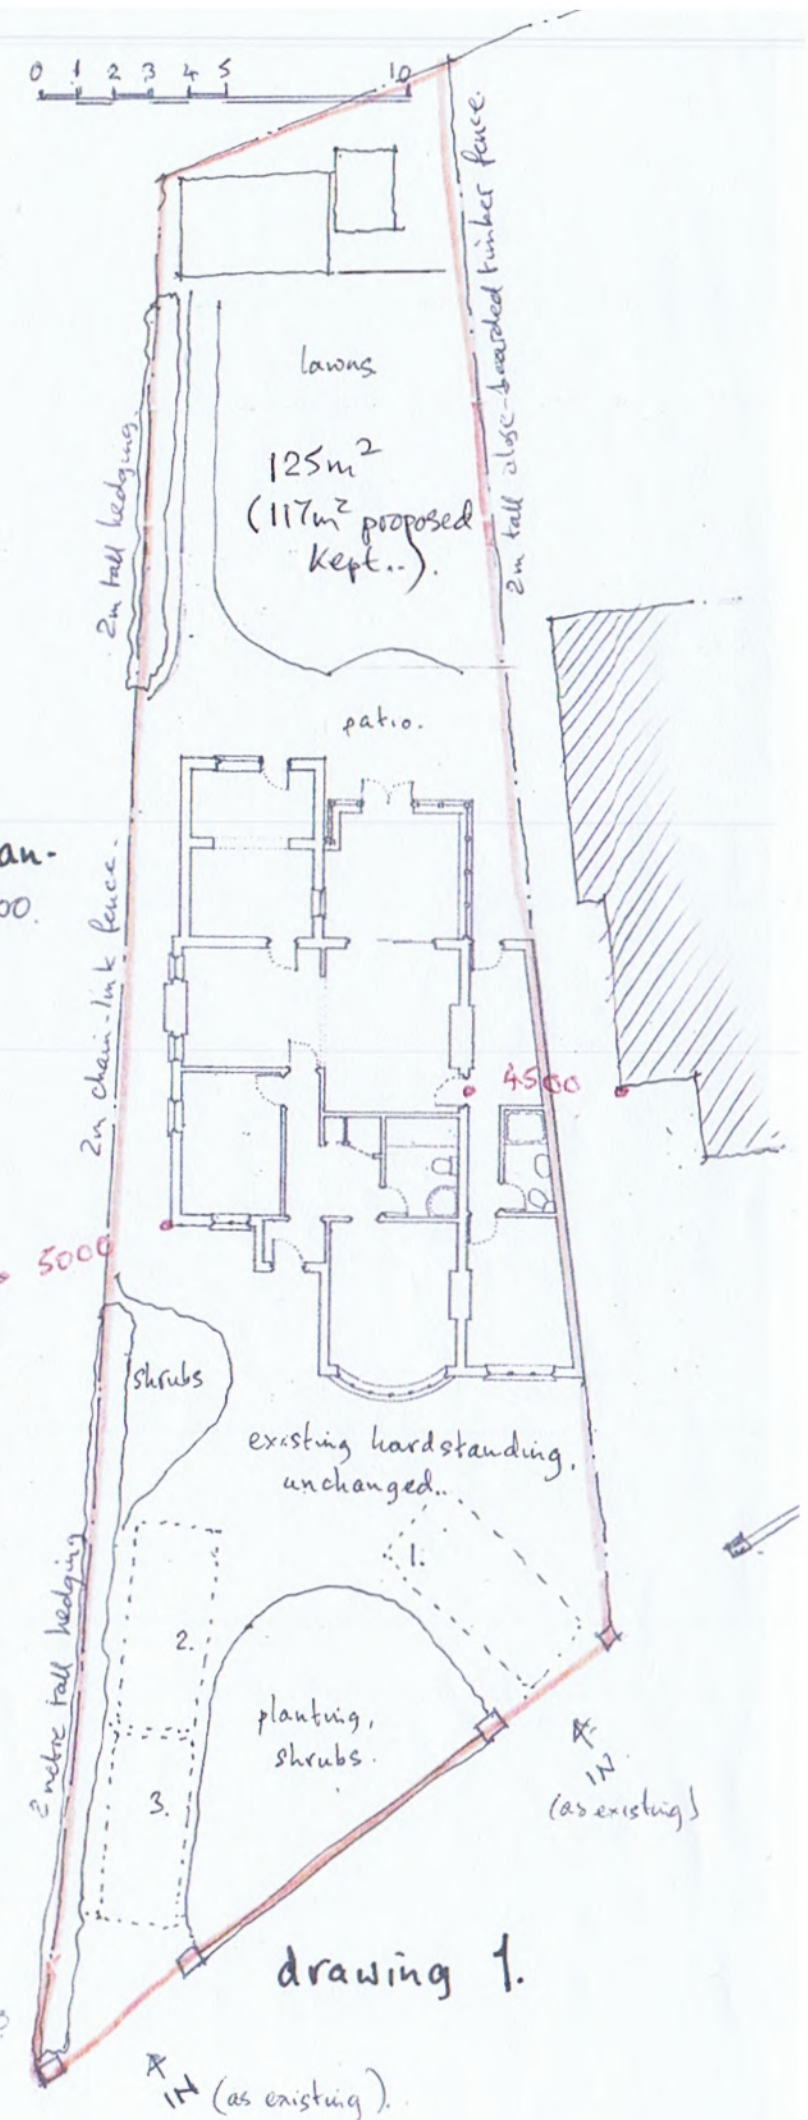

proposals for ground-floor rear works at 65 Cophall Road West, Ickenham, UB10 8HS. For Mr + Mrs Whitford August 2022, scale 1:1250, 1:200

drawing 1.

MICHAEL OAKES, B.A.Hons
Dipl. Architecture



existing rear elevation.



view to side walkway.

proposals for ground-floor rear
works at 65 Copthall Road West, Ickenham. UB10 8HS. August 2022 scale —


for Mr + Mrs Whitford.

drawing. 2.

M. Oakes, Registered Architect. 10 Parkfield Avenue, Hillingdon, Middlesex, UB10 0DF, Great Britain

MICHAEL OAKES, B.A.Hons
Dipl. Architecture

REGISTERED ARCHITECT
DESIGNER and ILLUSTRATOR
Member of the Society of Architectural Illustration
phone or fax. 01895 235089

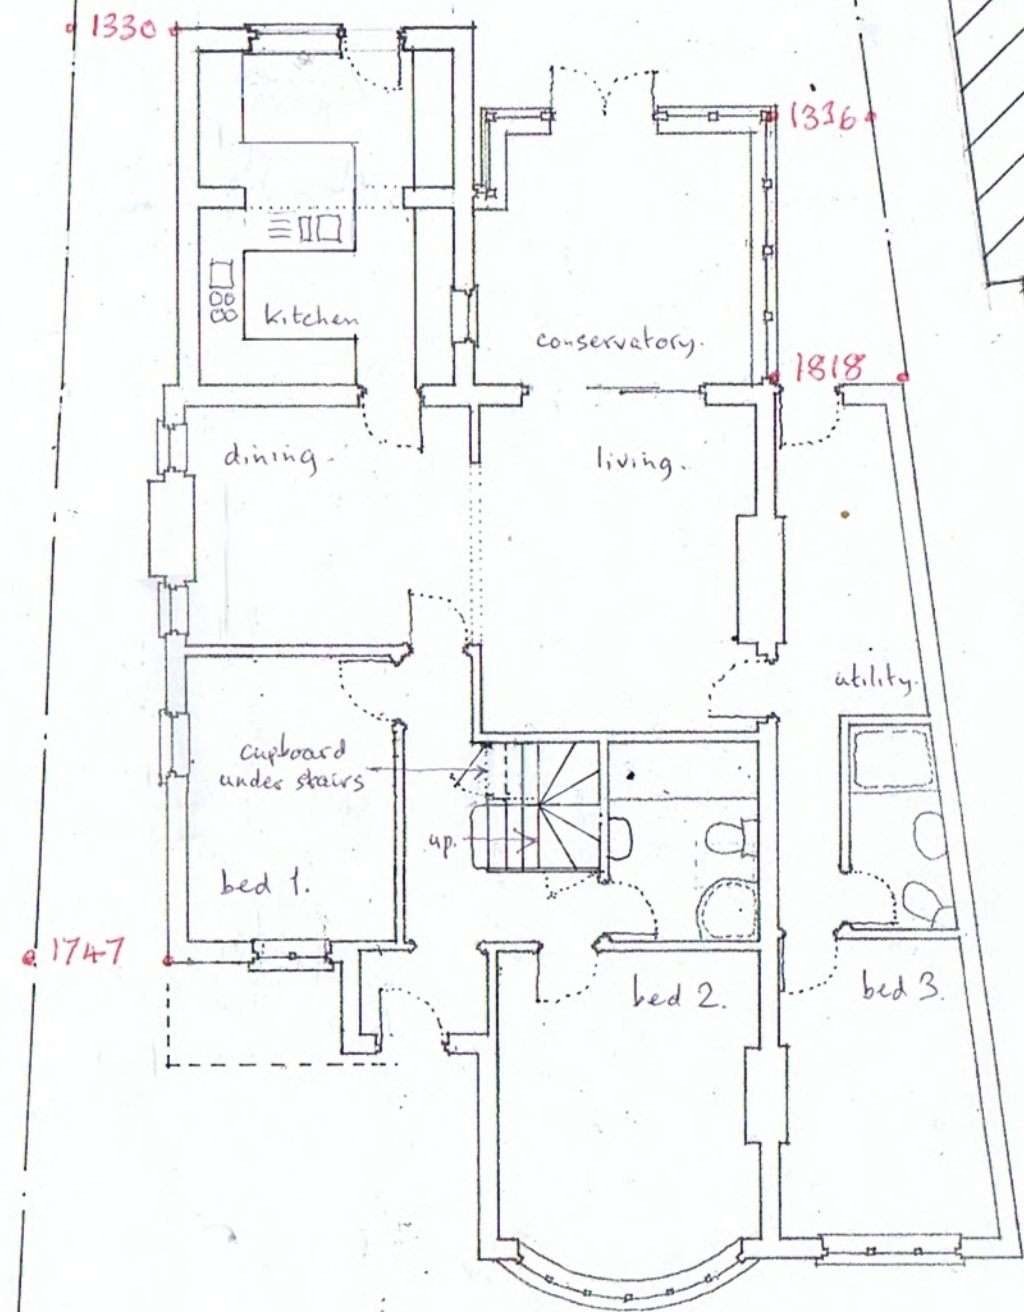


ground floor.

0 1 2 3 4 5 10 metres

proposals for ground floor rear
works at 65 Copthall Road West, Ickenham, UB10 8HS.

for Mr + Mrs Whitford.
August 2022 scale 1:100

M. Oakes, Registered Architect. 10 Parkfield Avenue, Hillingdon, Middlesex, UB10 0DF, Great Britain

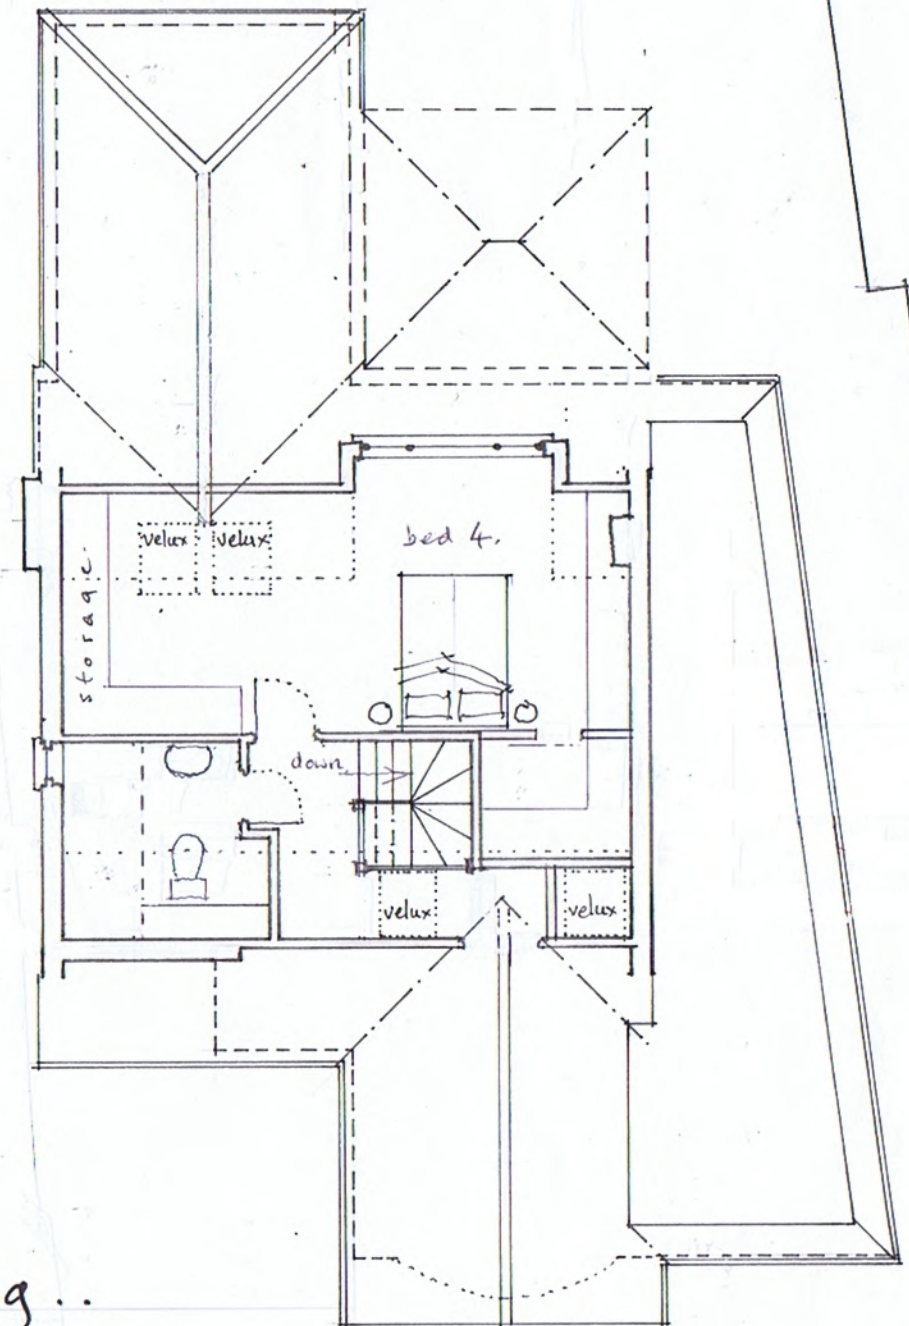

first-floor.

drawing. 3.

as existing..

MICHAEL OAKES, B.A.Hons
Dipl. Architecture

REGISTERED ARCHITECT
DESIGNER and ILLUSTRATOR
Member of the Society of Architectural Illustration
phone or fax. 01895 235089




side elevation. (facing 63
Copthall Road West).



front elevation.

elevations, all as-is

0 1 2 3 4 5 10 metres.

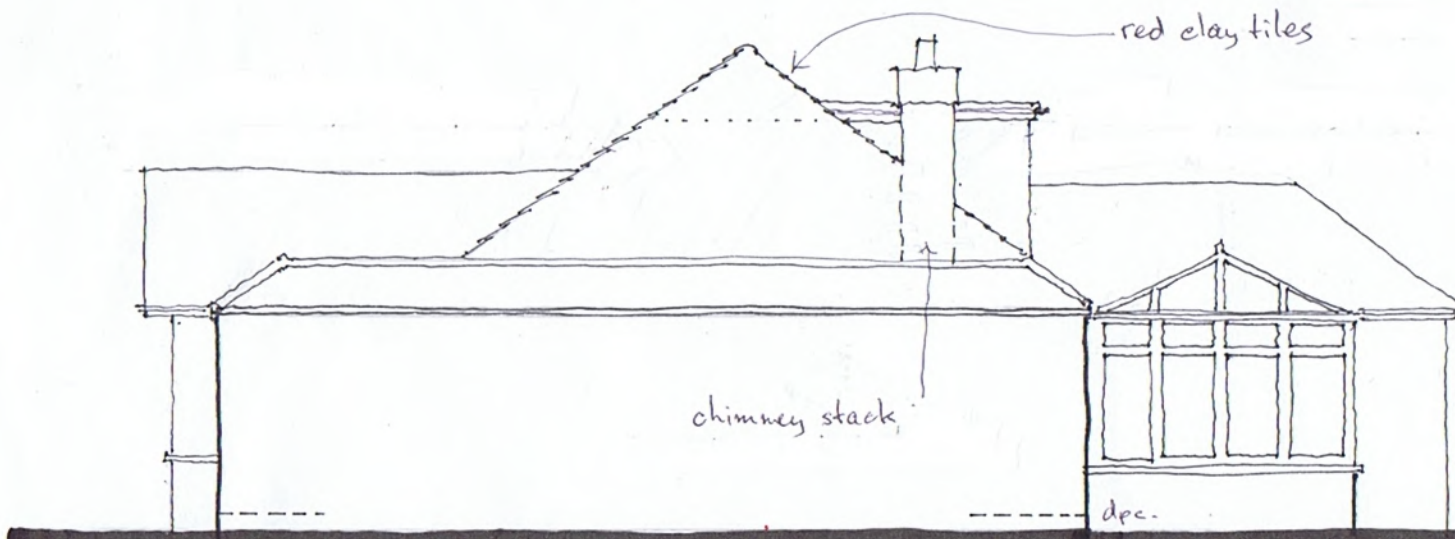

side elevation. (facing 67 Copthall Rd West)



rear elevation.

proposals for ground-floor rear.
works at 65 Copthall Road West, Ickenham, UB10 8HS.

for Mr & Mrs Whitford.
August 2022 scale 1:100

drawing. 4.