
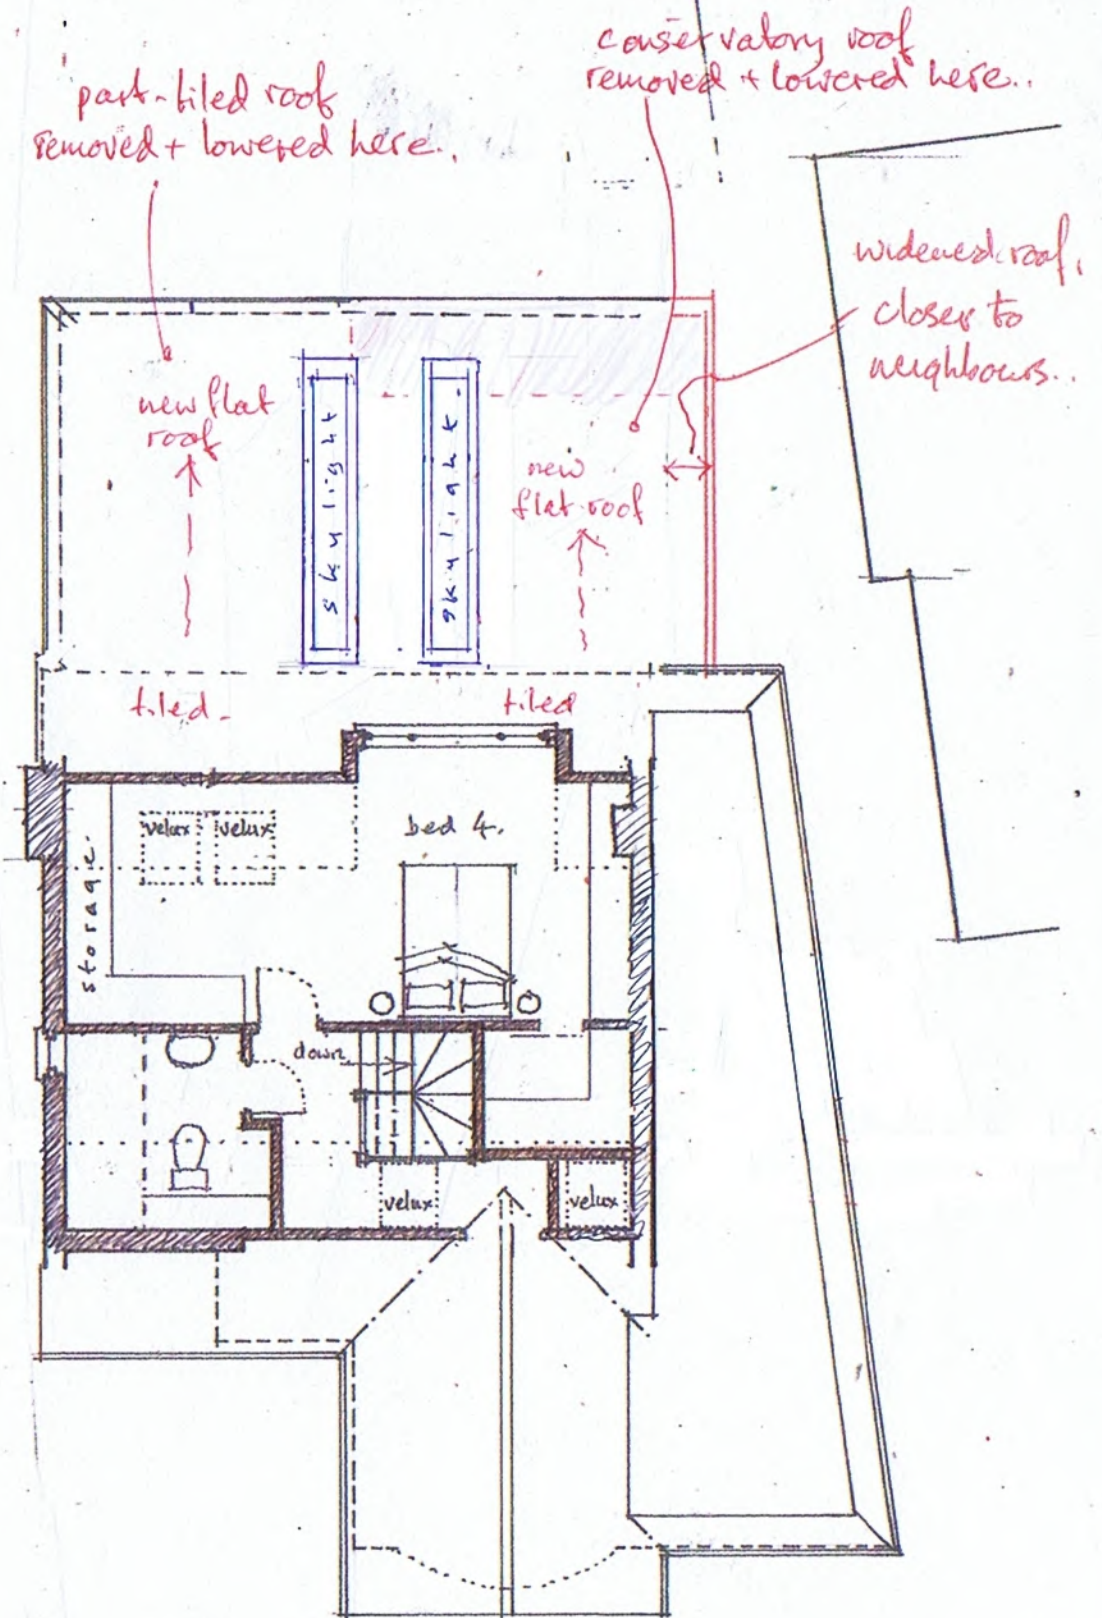


MICHAEL OAKES, B.A.Hons
Dipl. Architecture

REGISTERED ARCHITECT
DESIGNER and ILLUSTRATOR
Member of the Society of Architectural Illustration
phone or fax. 01895 235089

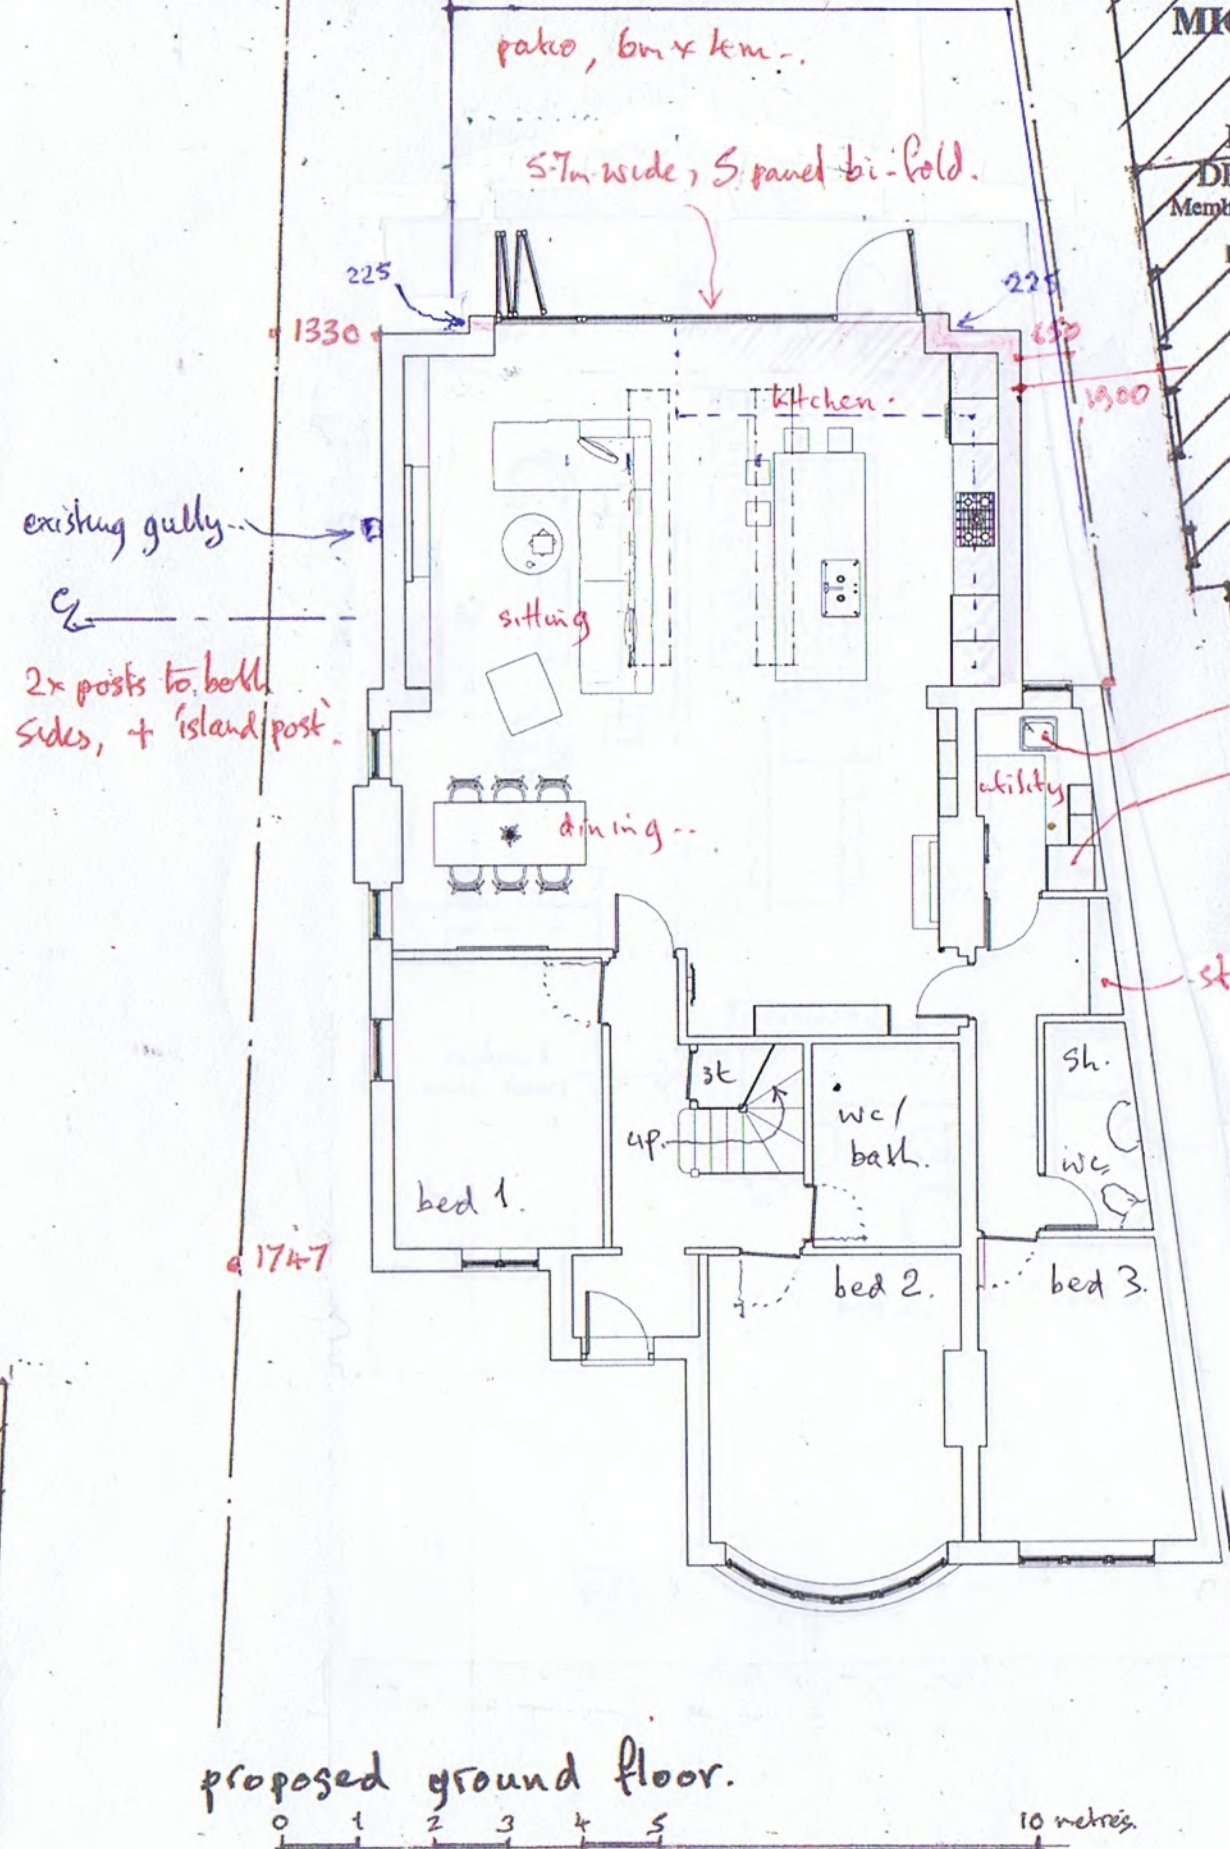


proposals for ground-floor rear works at 65 Copthall Road West, Ickenham, UB10 8HS.

for Mr + Mrs Whitford.
August 2022. scale 1:100

drawing. 5

MICHAEL OAKES, B.A.Hons
Dipl. Architecture

REGISTERED ARCHITECT
DESIGNER and ILLUSTRATOR
Member of the Society of Architectural Illustration
phone or fax. 01895 235089

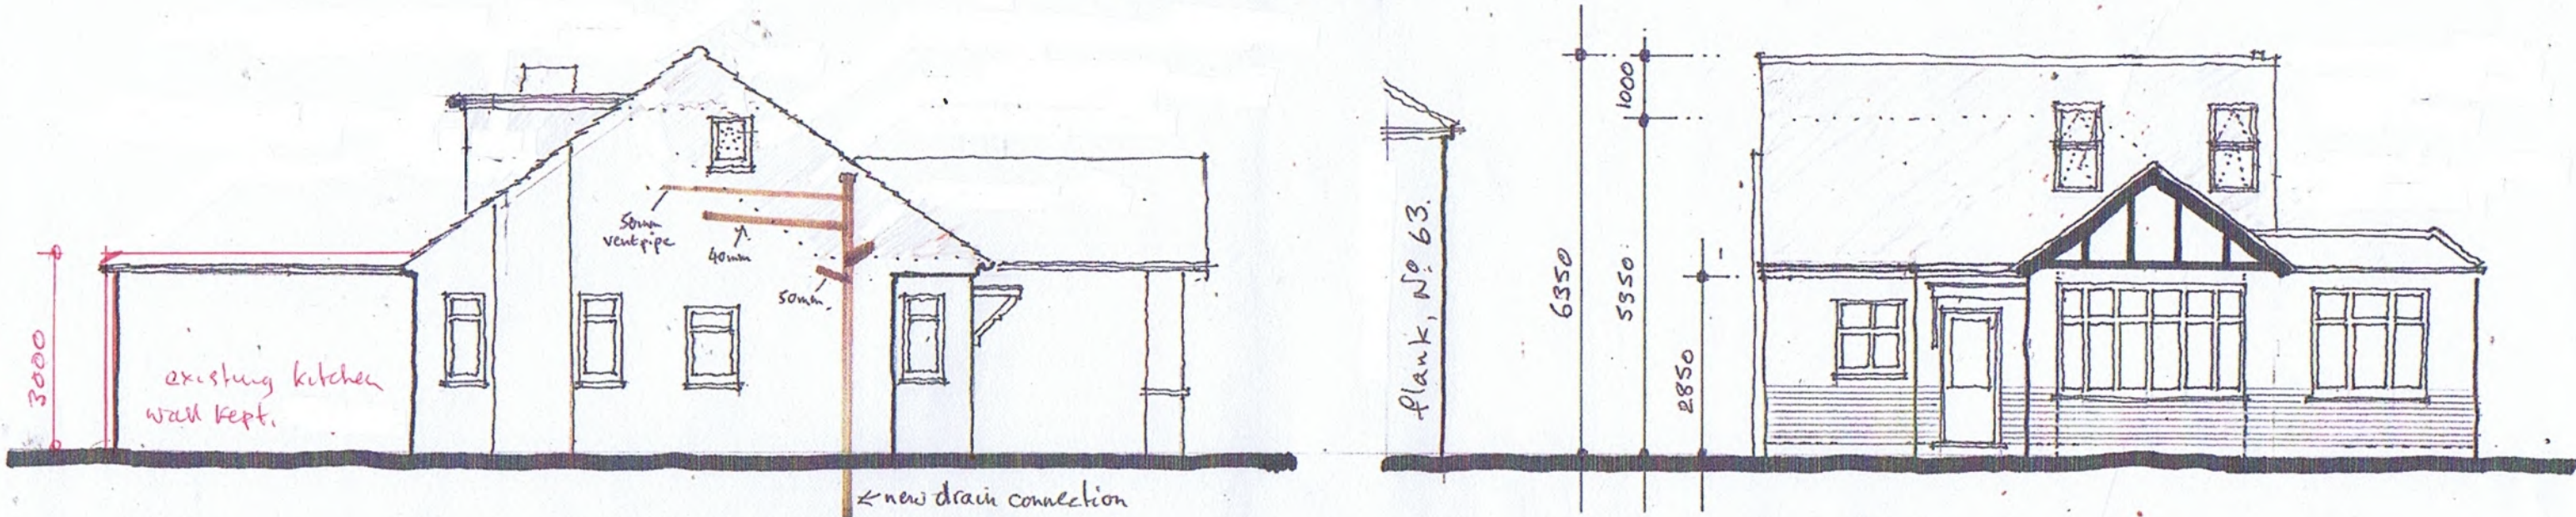


side elevation - (facing 63
Cophall Road West).

elevations, all as proposed..

front elevation.

0 1 2 3 4 5 10 metres.

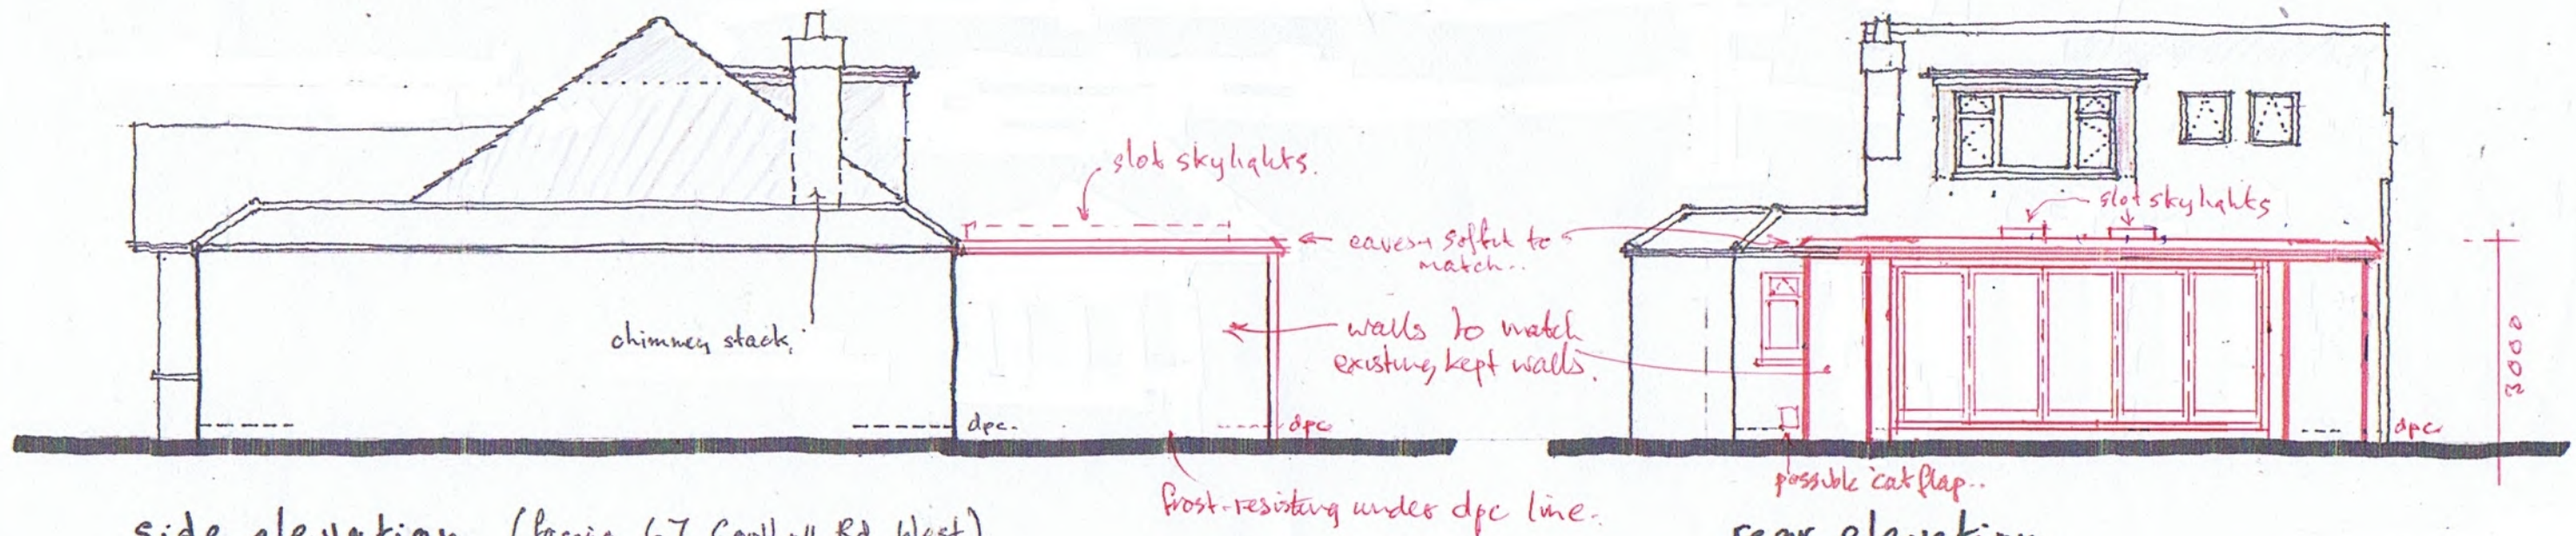

side elevation. (facing 67 Cophall Rd West)

rear elevation.

proposals for
works at 65 Cophall Road West, Ickenham, UB10 8HS.

for Mr & Mrs Whitford.
August 2022 scale 1:100



drawing. 6.

MICHAEL OAKES ARCHITECTS LTD.

Michael Oakes (Director) B.A. Hons Arch, Dipl. Arch, Registered Architect

REGISTERED ARCHITECTS, DESIGNERS + ILLUSTRATORS

Telephone: 01895 235089 - E-mail: michaeloakesarchitect@googlemail.com

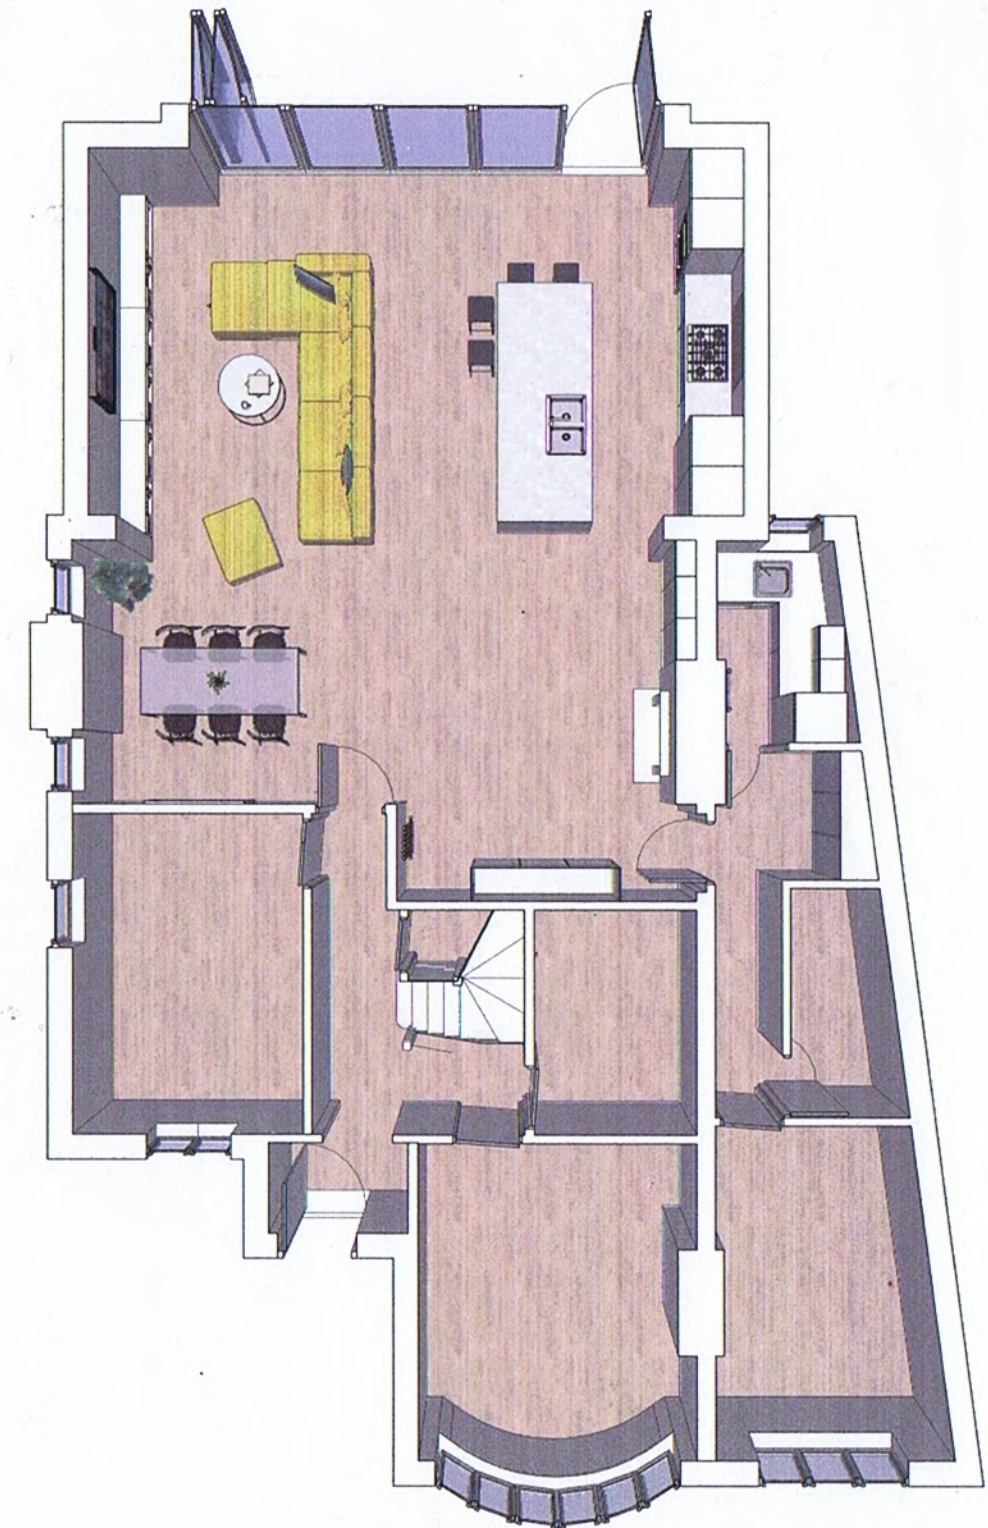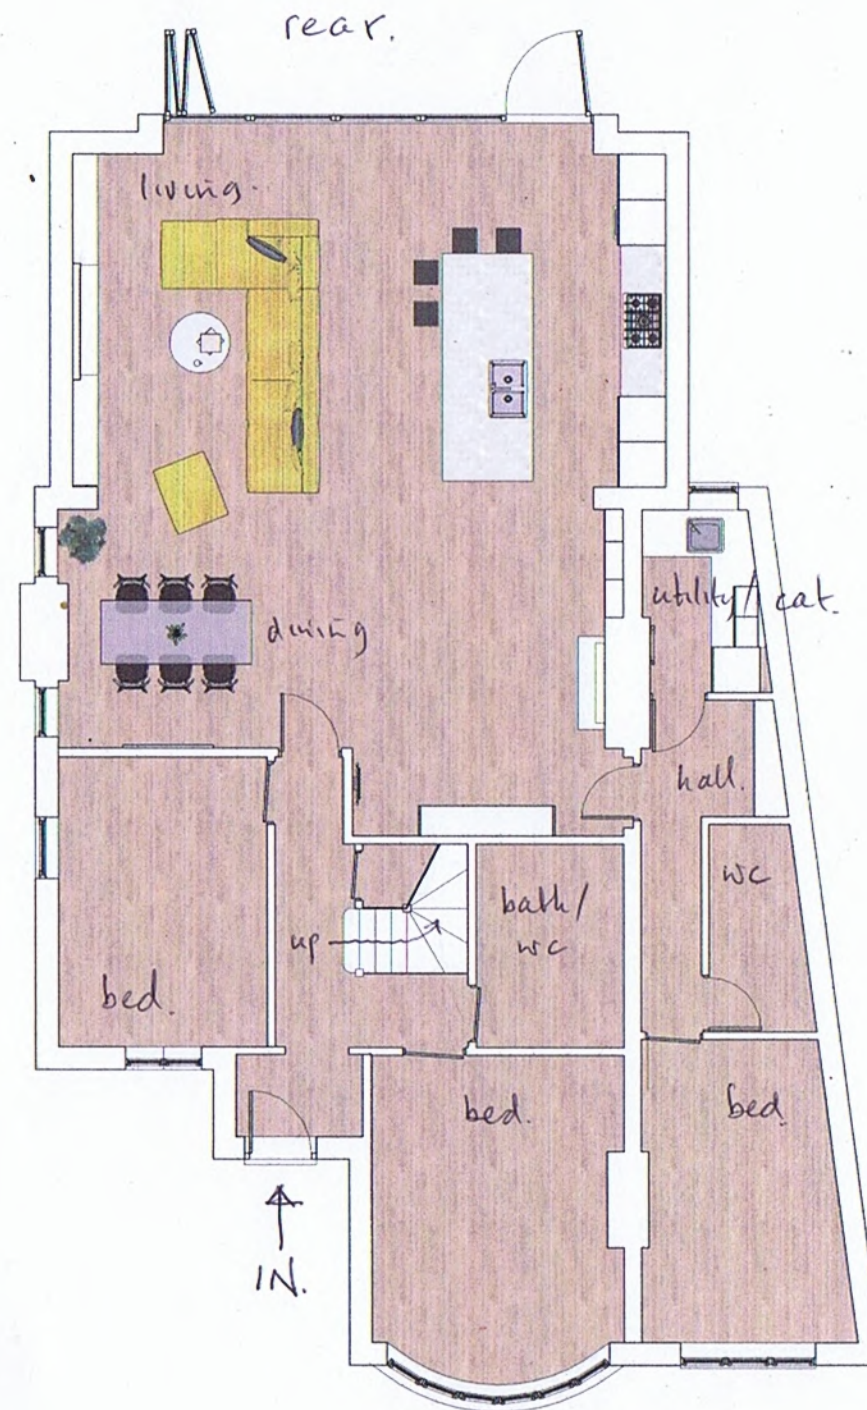

Ground Floor Plan

Ground Floor Plan

(extension allows for future space requirements.)

3D Plan (Not To Scale)

Address: 65 Copthall Road West, UB10 8HS
Client: Paul + Wendy Whitford
Date: November 2022

1:100 @ A3
0 1 2 3 4 5 10m

Drawing Title
As Proposed
Ground Floor Plan

Project no. / Stage / Drawing no. / Revision
0348- PLA- .71_A
Revision notes: Drawn by: IR
A - First Issue