



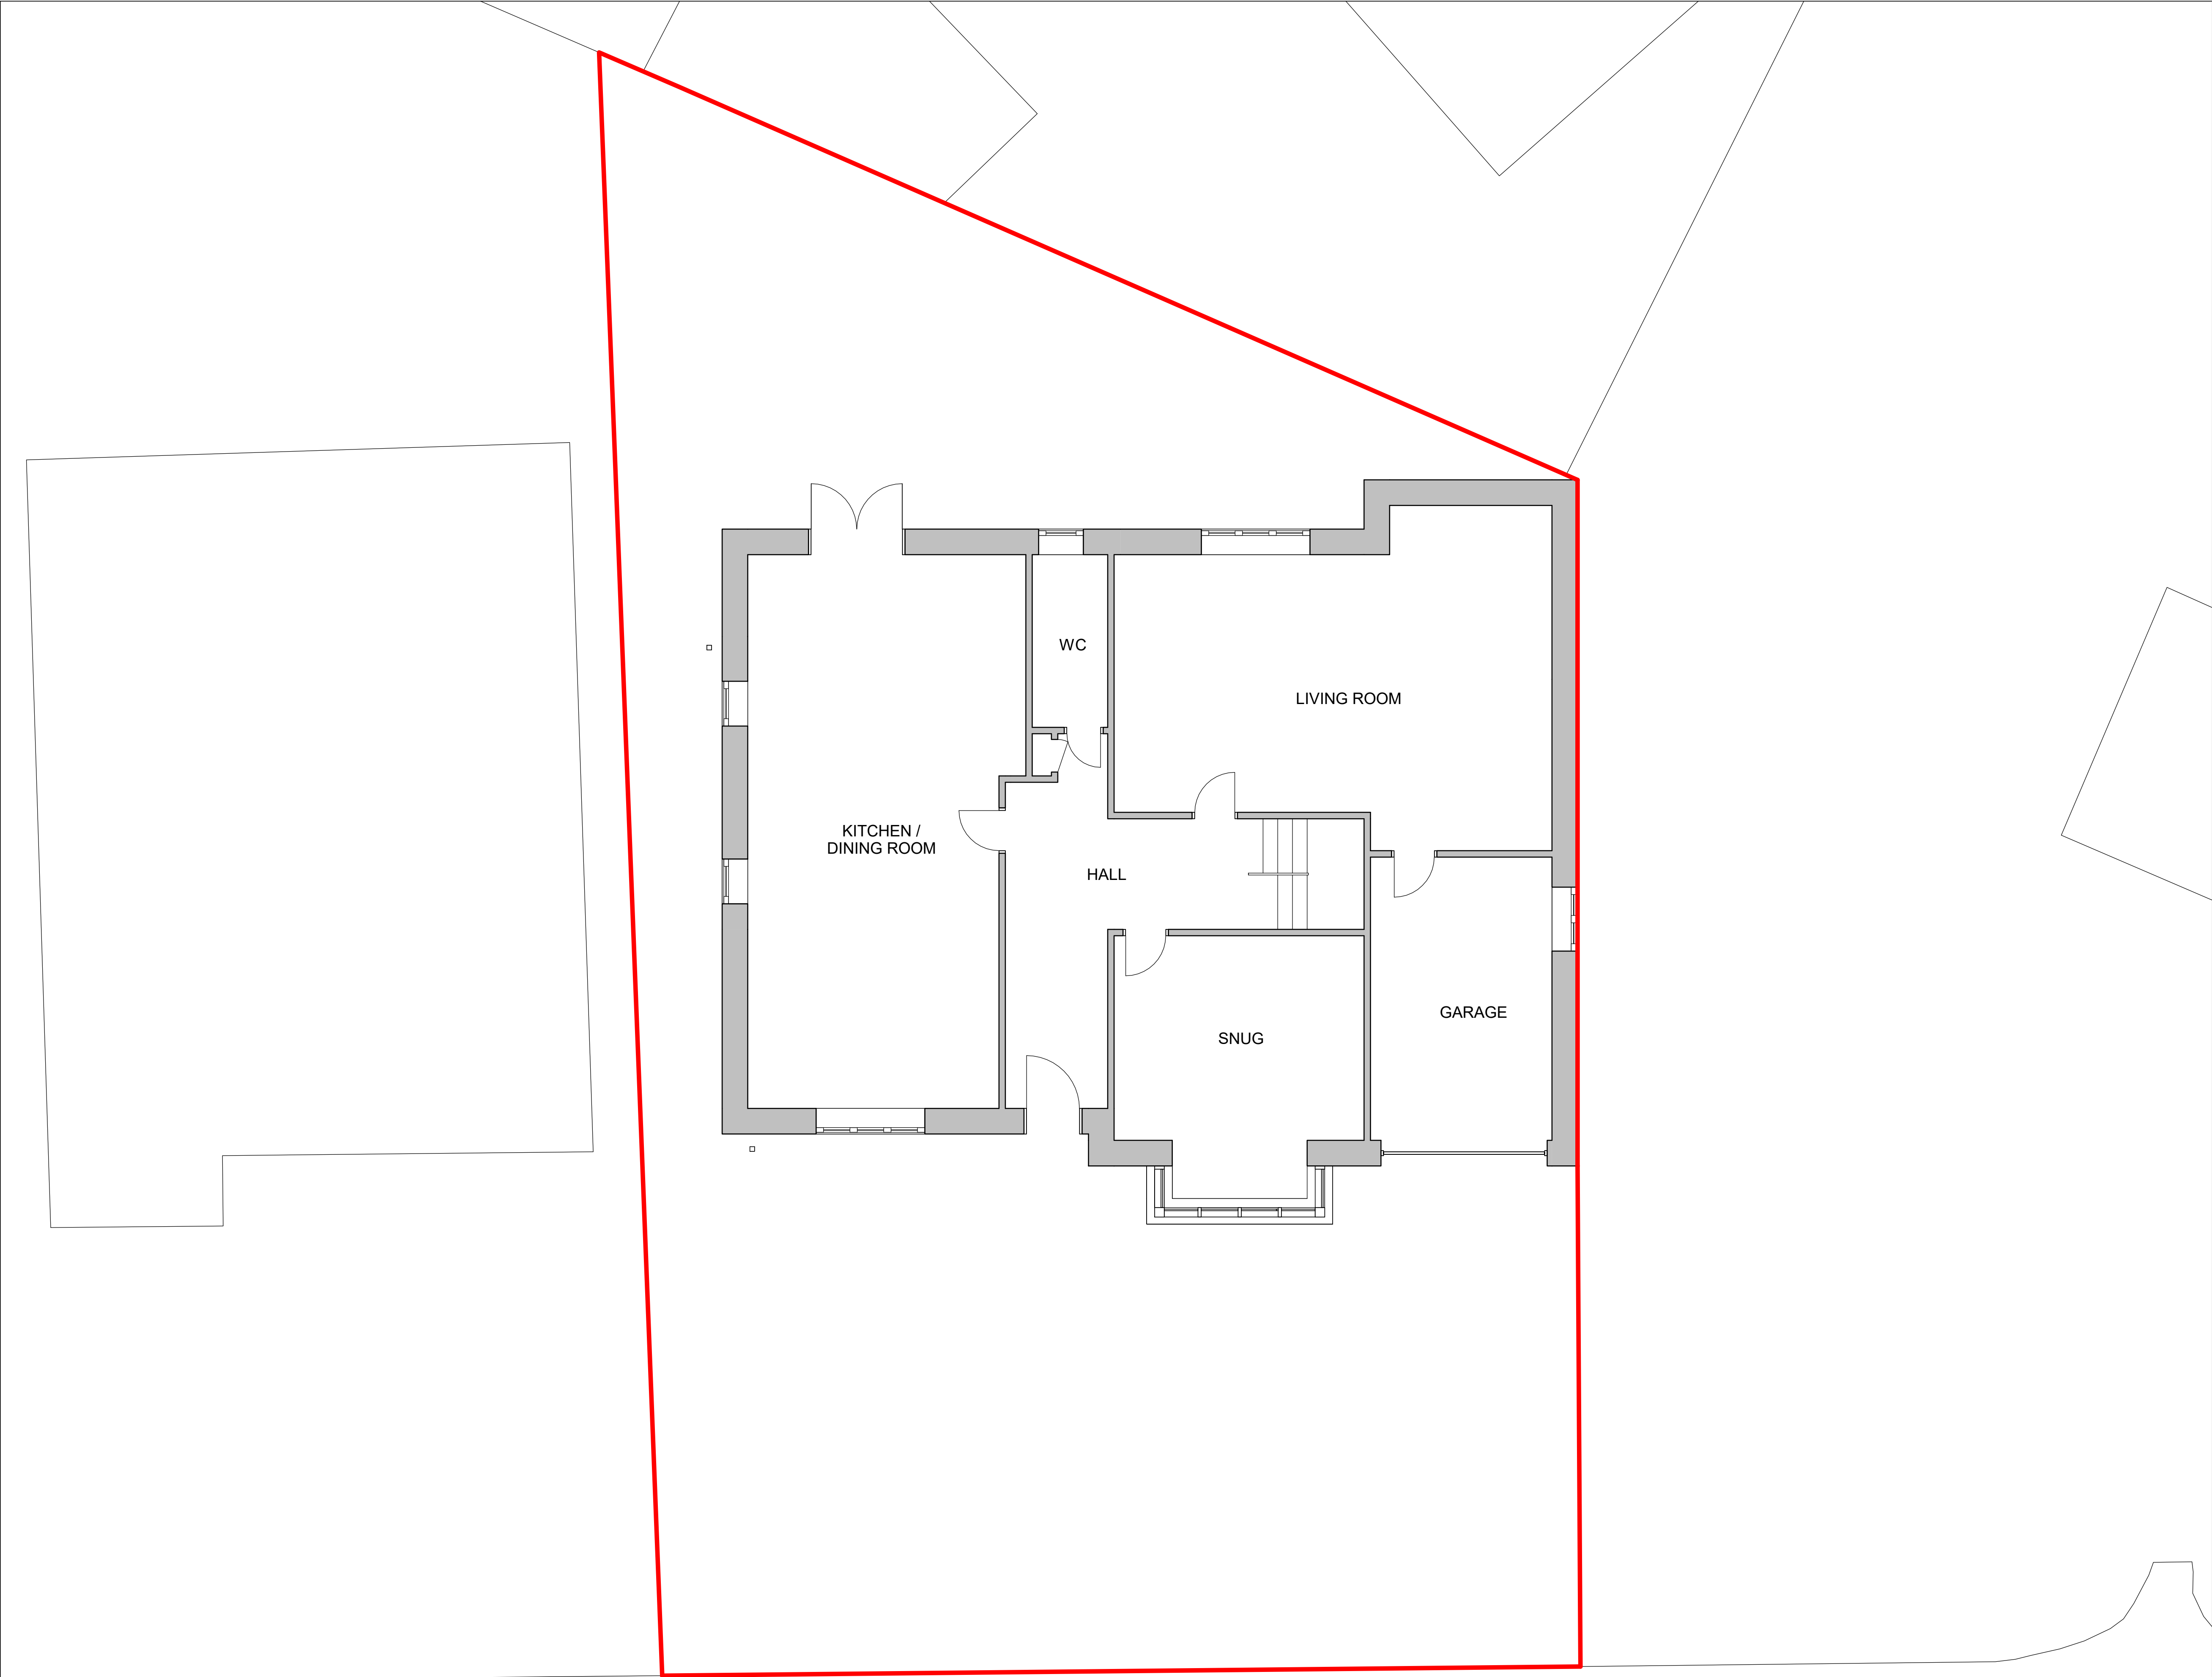

Rev	Description	Date
A	Issue for Information	02/09/23
B	Issue for Information	01/10/23
C	Issue for Planning	11/10/23

ALL DIMENSIONS MUST BE CHECKED ON SITE AND NOT SCALED FROM THE DRAWING. DRAWINGS TO BE READ IN CONJUNCTION WITH ALL RELEVANT ARCHITECTURAL AND STRUCTURAL DRAWINGS, SPECIFICATIONS AND CONTRACT DOCUMENTS. ERRORS AND OMISSIONS TO BE REPORTED TO THE ARCHITECT. THIS DRAWING IS COPYRIGHT.

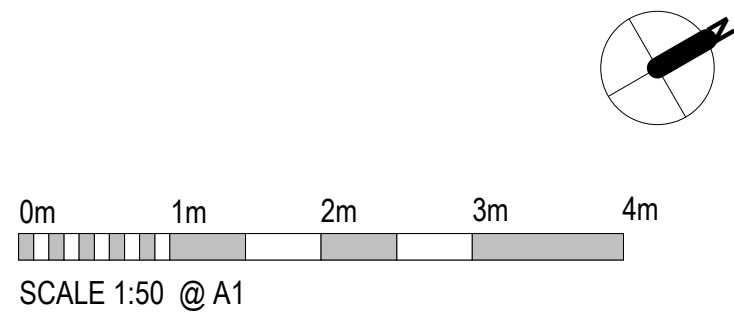

PROJECT		
25 Church Avenue, Ruislip		
TITLE		
Proposed Ground Floor Plan		
CLIENT		
Mr & Mrs Liss		
DRAWN BY AG	CHECKED BY	DATE 02/09/23
SCALE (@ A1) 1 : 50		PROJECT NUMBER 5963
DRAWING NUMBER 5963-1210		REV C

Ground Floor Proposed
1 : 50