


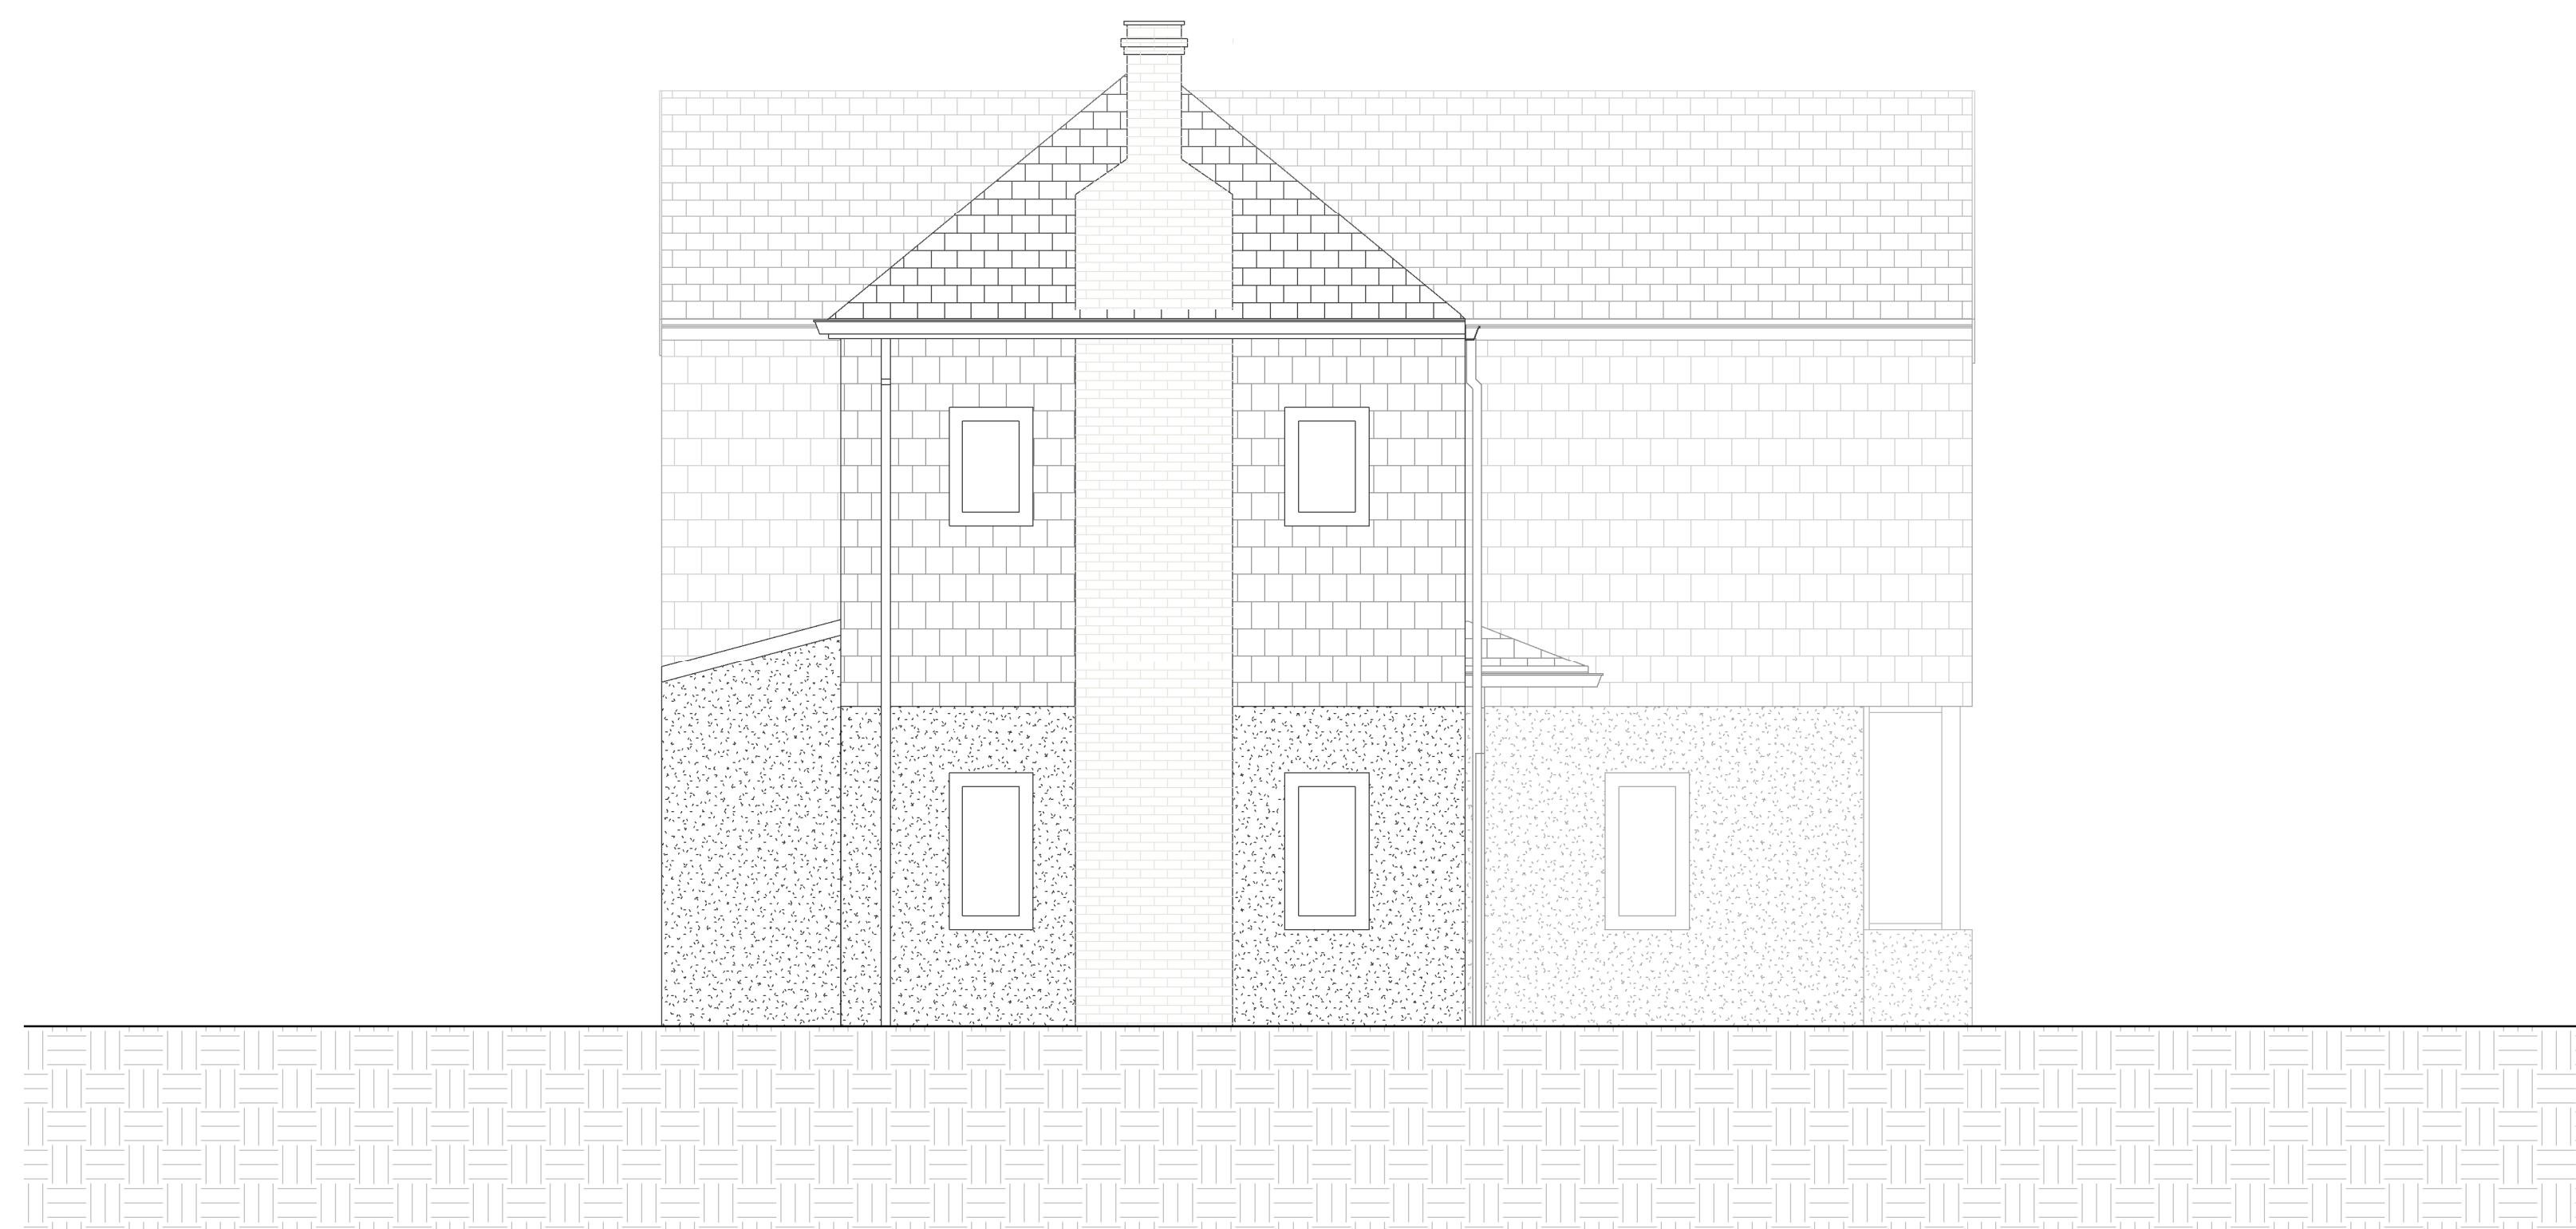



Existing Front Elevation



Existing Side Elevation

[illegible]

ALL DIMENSIONS MUST BE CHECKED ON SITE AND NOT SCALED FROM THE DRAWING. DRAWINGS TO BE READ IN CONJUNCTION WITH ALL RELEVANT ARCHITECTURAL AND STRUCTURAL DRAWINGS, SPECIFICATIONS AND CONTRACT DOCUMENTS. ERRORS AND OMISSIONS TO BE REPORTED TO THE ARCHITECT. THIS DRAWING IS COPYRIGHT.

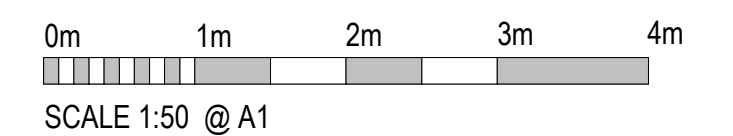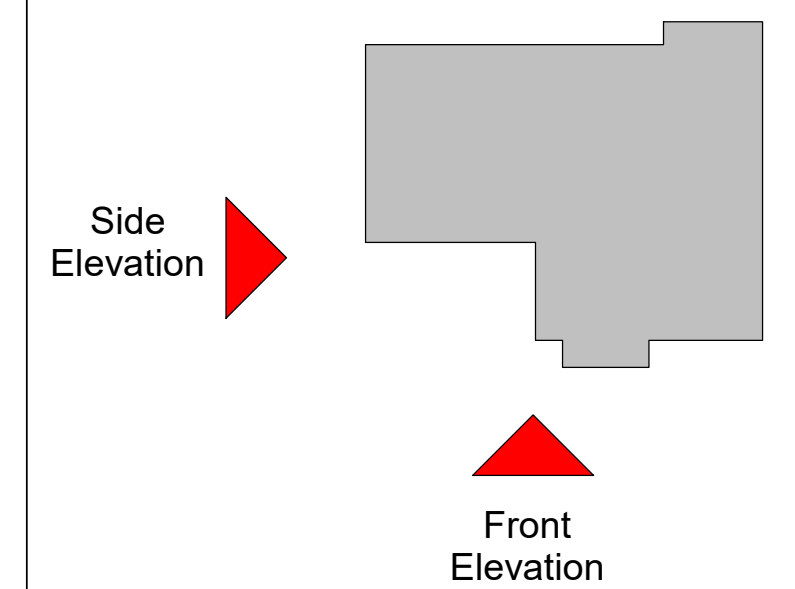

PROJECT			
25 Church Avenue, Ruislip			
TITLE			
Existing Elevations			
CLIENT			
Mr & Mrs Liss			
DRAWN BY AG		CHECKED BY	
		DATE 02/09/23	
SCALE (@ A1) 1 : 50		PROJECT NUMBER 5963	
DRAWING NUMBER 5963-1300			REV C