





Proposed Front Elevation

1 : 50

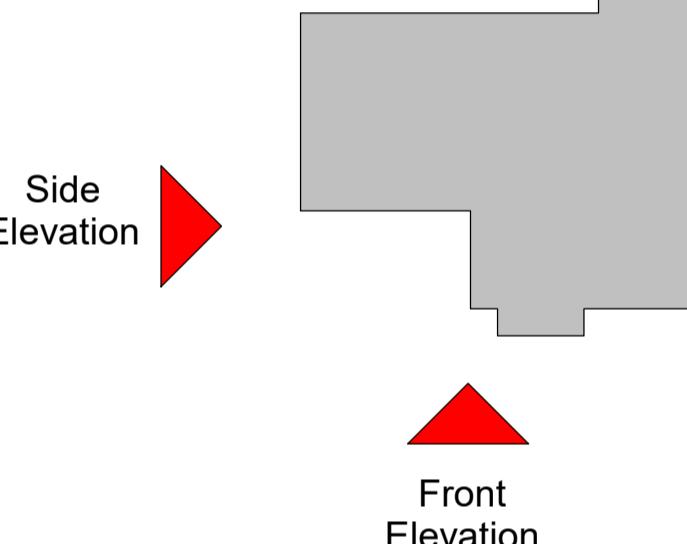


ALL DIMENSIONS MUST BE CHECKED ON SITE AND NOT SCALED FROM THE DRAWING. DRAWINGS TO BE READ IN CONJUNCTION WITH ALL RELEVANT ARCHITECTURAL AND STRUCTURAL DRAWINGS, SPECIFICATIONS AND CONTRACT DOCUMENTS. ERRORS AND OMISSIONS TO BE REPORTED TO THE ARCHITECT. THIS DRAWING IS COPYRIGHT.

ALL PROPOSED MATERIALS TO MATCH
EXISTING MATERIALS.

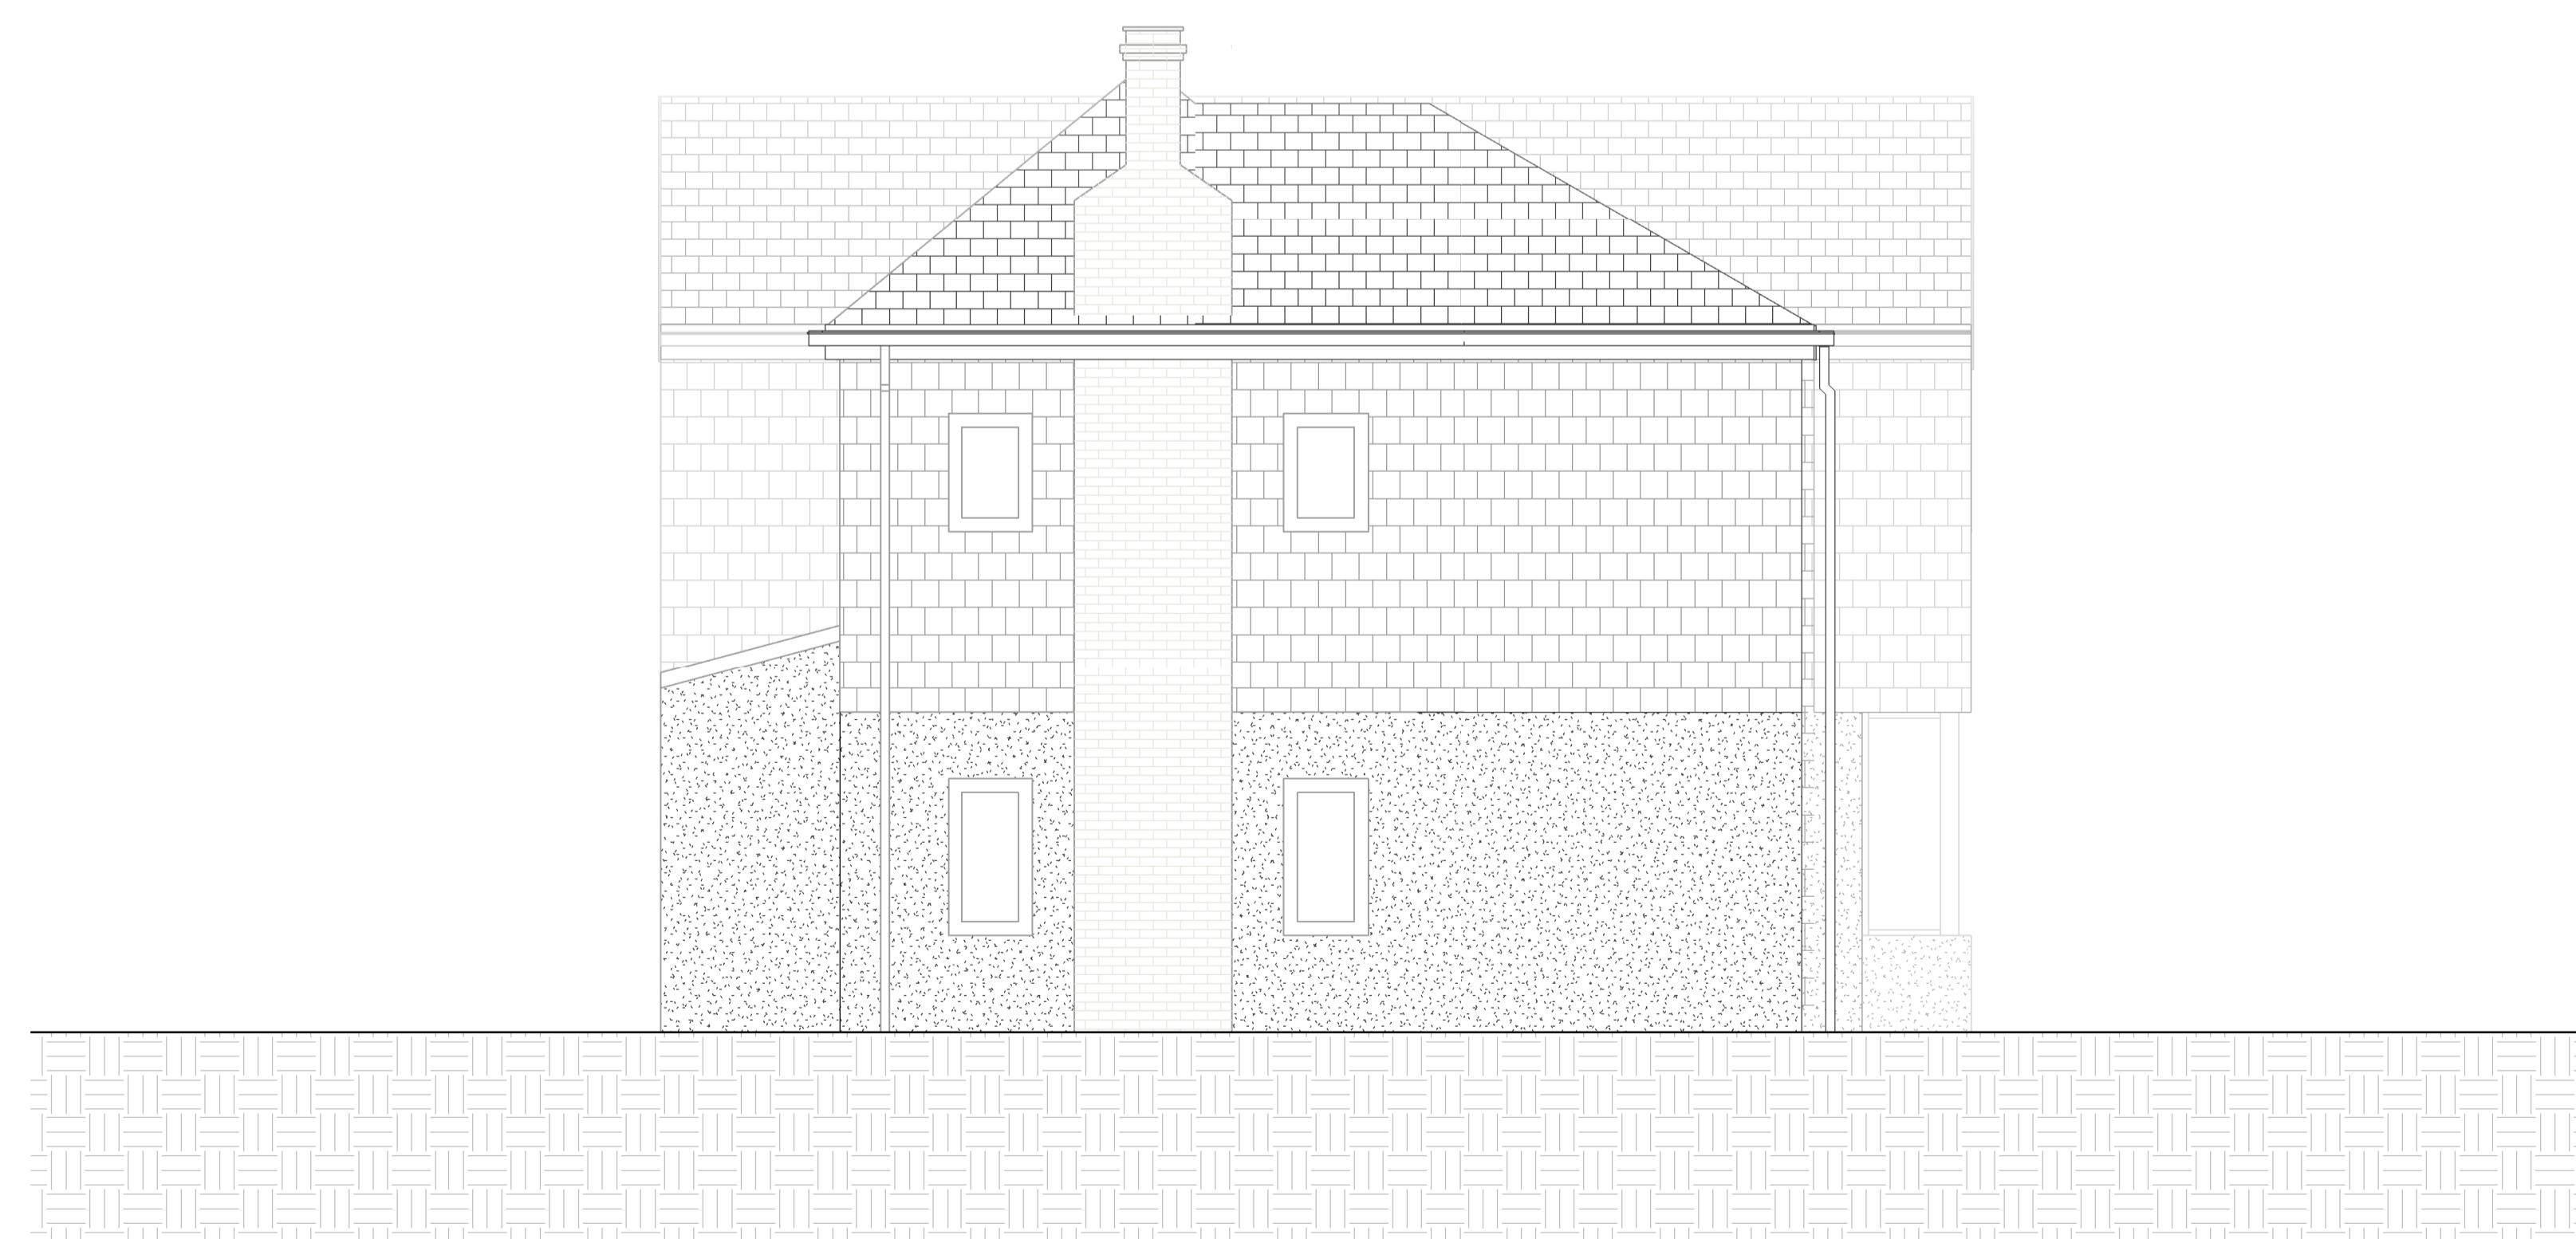

Proposed Side Elevation

1 : 50

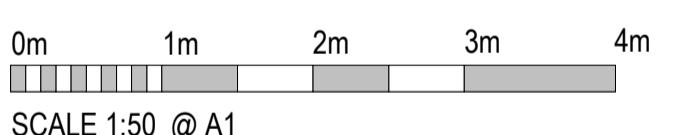

PROJECT

25 Church Avenue,
Ruislip

TITLE

Mr & Mrs Liss

DRAWN BY AG	CHECKED BY	DATE 02/09/23
SCALE (@ A1) 1 : 50	PROJECT NUMBER 5963	
DRAWING NUMBER 5963-1310		REV C