




Proposed Front Elevation.

1 : 100

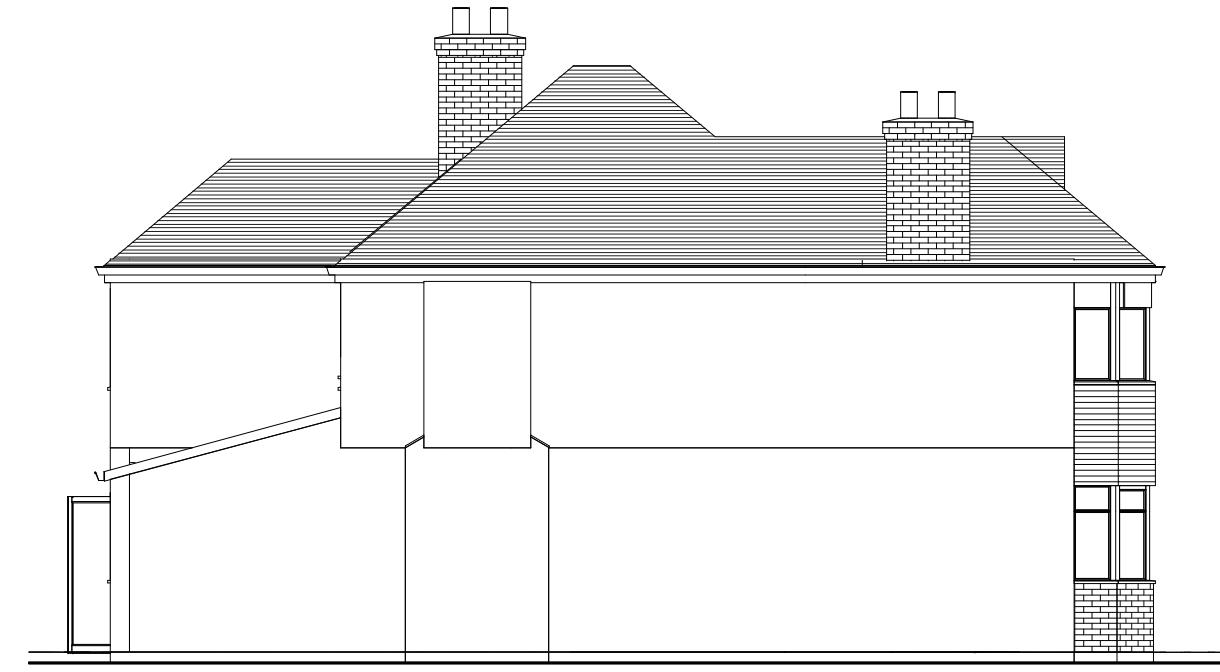


Proposed Side Elevation II.

1 : 100




Proposed Rear Elevation.

1 : 100

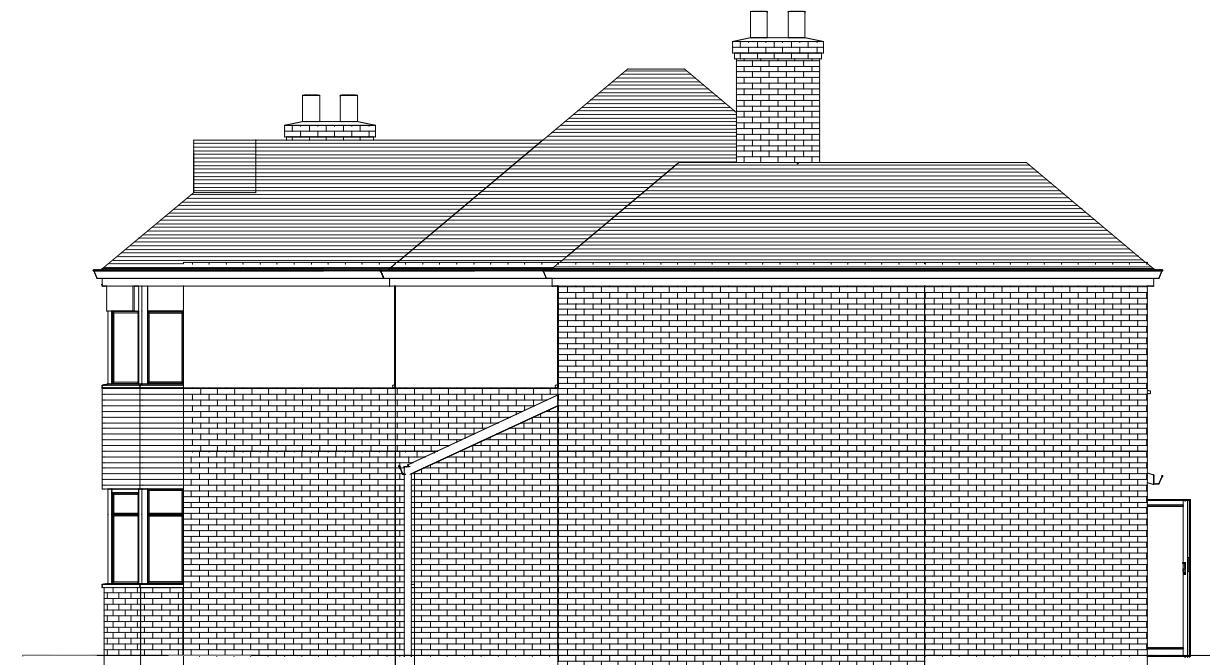

Proposed Side Elevation.

1 : 100

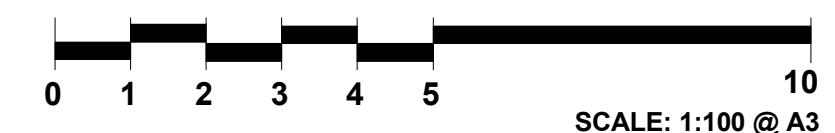

## CANOPY PLANNING

OFFICES:- Sutton TEL NO. 020 3632 2690  
MOBILE NO: 07956311277 Email:-info@canopyplanning.co.uk

-

36A PARK WAY  
RUISLIP HA4 8NU

## PROPOSED ELEVATIONS

PLANNING USE ONLY	20244/10
Date	
Drawn by	

Checked by Checker Scale 1 : 100