




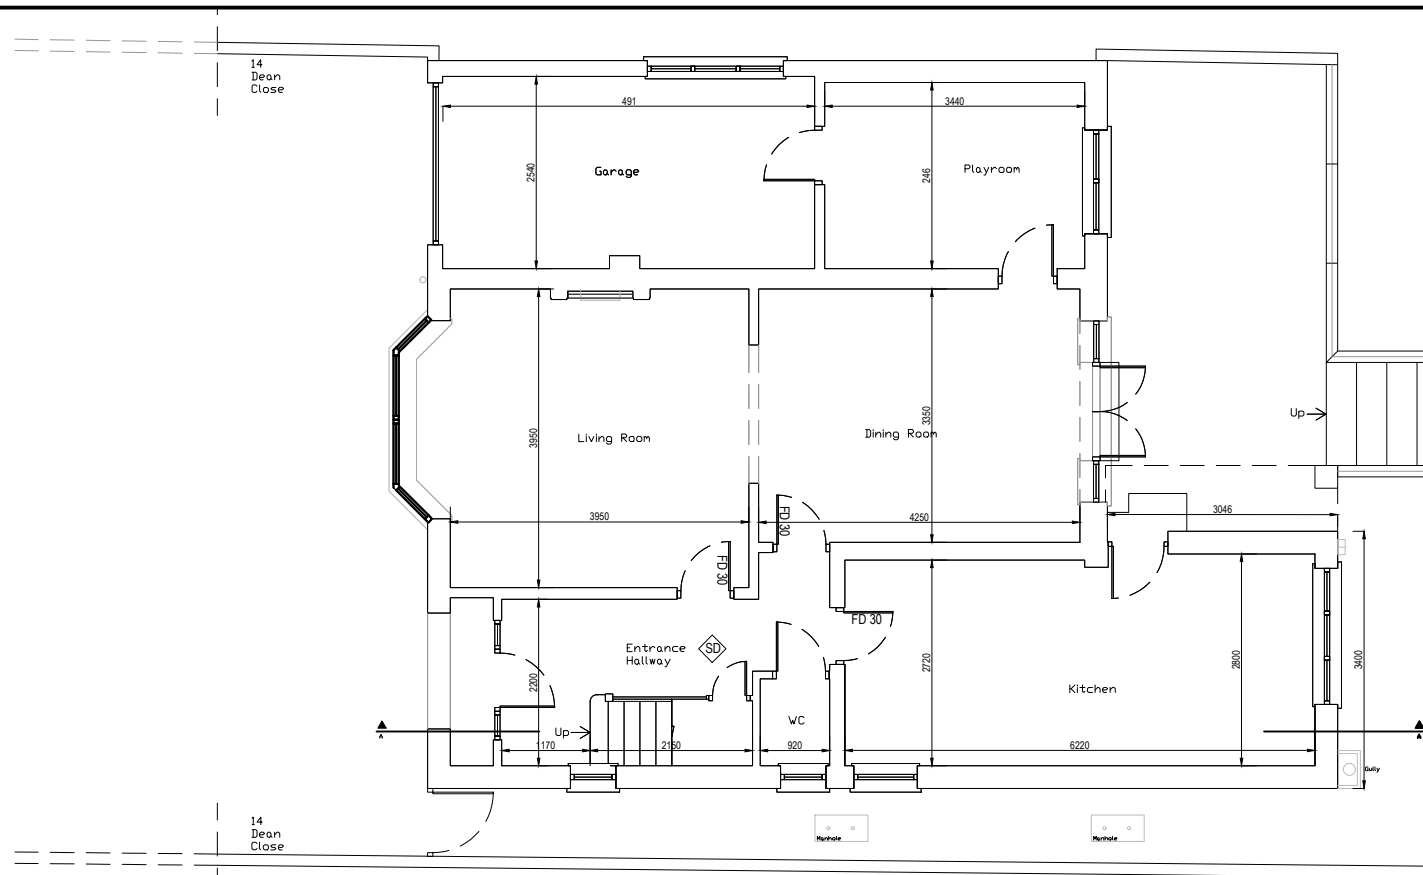

EXISTING GROUND FLOOR PLAN

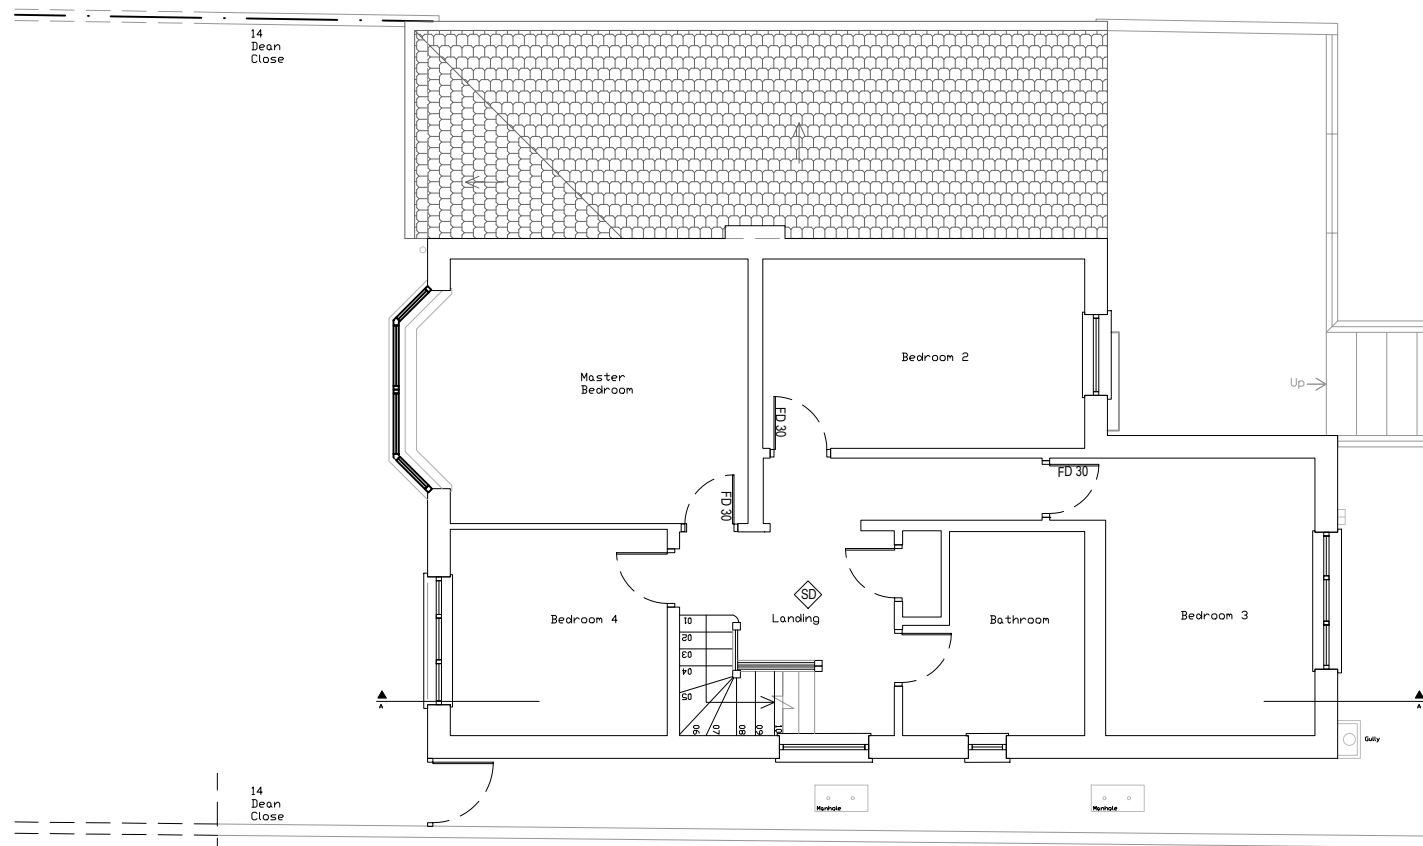

EXISTING FIRST FLOOR PLAN

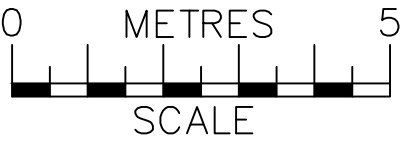

Notes:
The General contractor is responsible for the verification of all dimensions on site and shall inform the contract administrator of any discrepancies.

Do not scale from this drawing. Use figure dimension only.

Existing foundations, lintels and walls to be exposed if required by Building Control for assessment and upgrading if found inadequate.

SIMPLY LOFT

Date	Description	Rev
Drawing 1		
Project 14 Dean Close, Uxbridge UB10 9LB Loft Conversion Project		
Client Lee Kitchen		
Title Existing Ground & First Floor Plans		Revision
Date 06-05-22	Scale 1-100@A3	Drawn SH
Job No.	Dwg No. 001	Checked by