




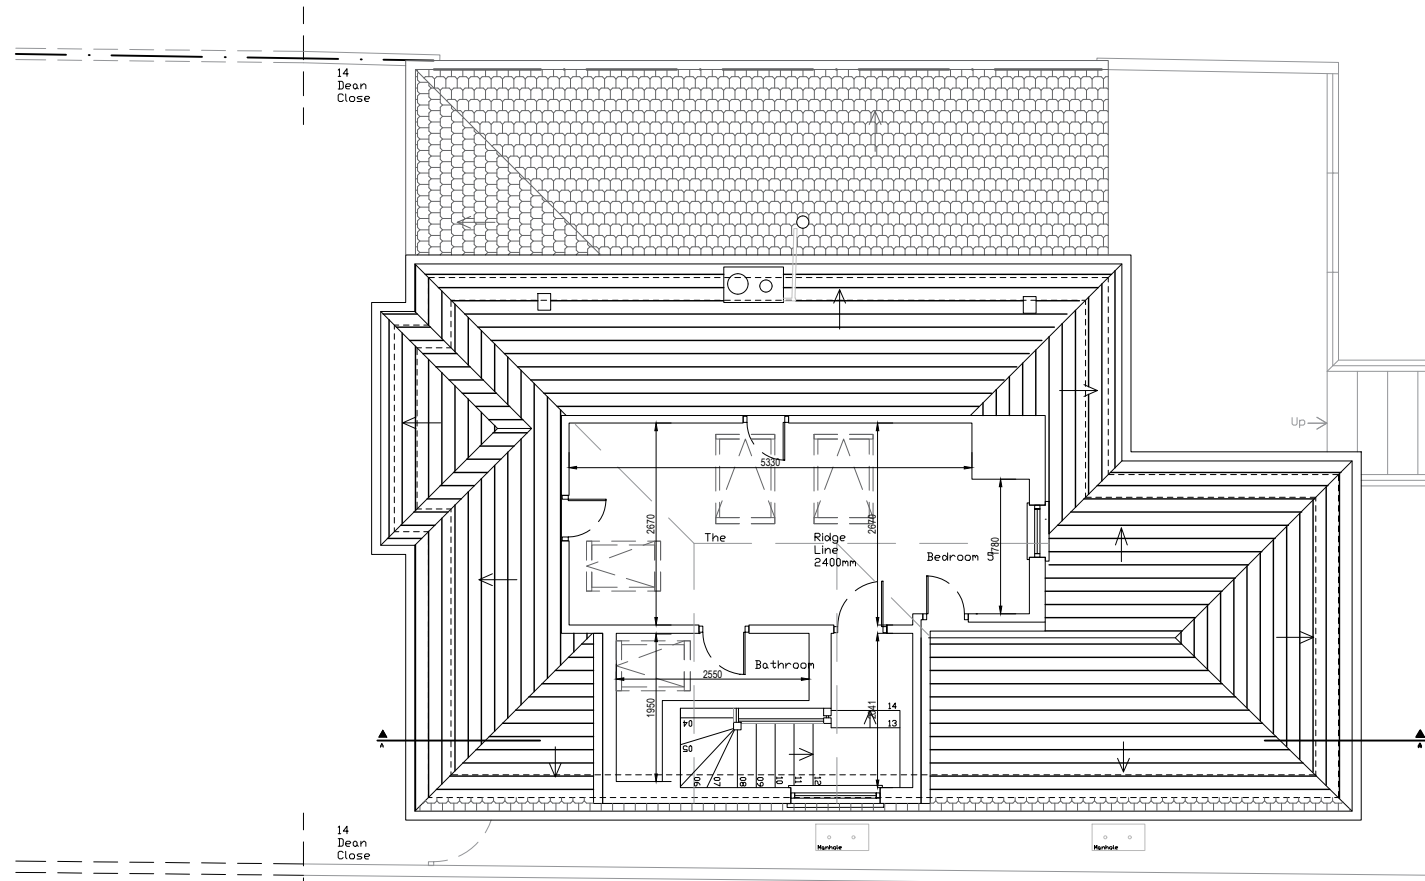

EXISTING LOFT FLOOR PLAN

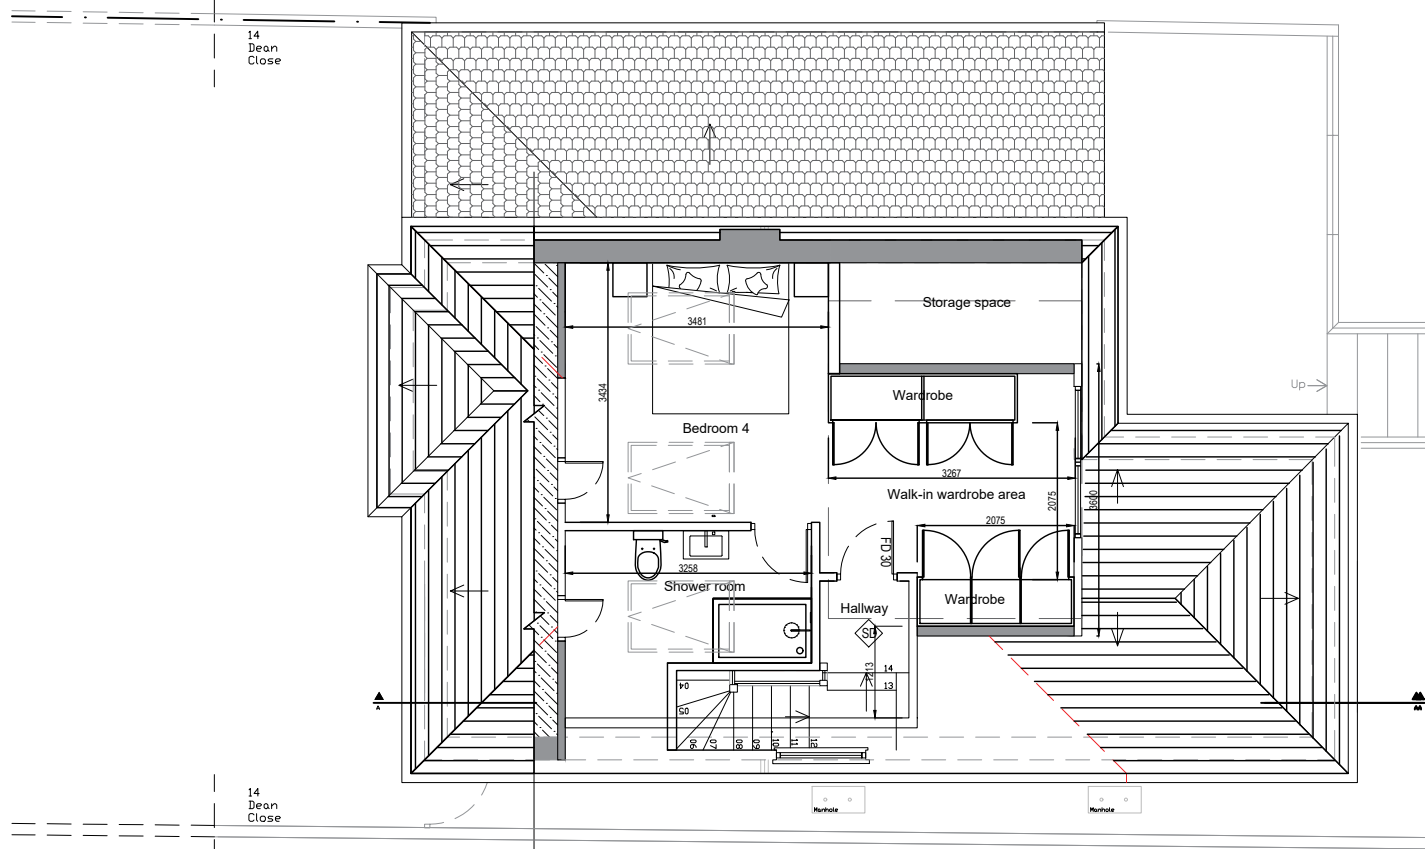

PROPOSED LOFT FLOOR PLAN

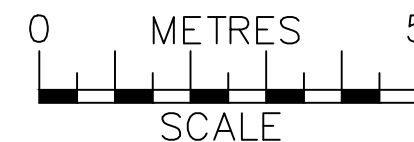

Notes:
The General contractor is responsible for the verification of all dimensions on site and shall inform the contract administrator of any discrepancies.

Do not scale from this drawing. Use figure dimension only.

Existing foundations, lintels and walls to be exposed if required by Building Control for assessment and upgrading if found inadequate.

SIMPLY LOFT

17-07-22	Roof shading revised	D
14-07-22	Ensuite proposed Velux size increased	C
16-05-22	Proposed plan revised	B
13-05-22	Proposed plan revised	A
Date	Description	Rev
Drawing 2		
Project 14 Dean Close, Uxbridge UB10 9LB Loft Conversion Project		
Client Lee Kitchen		
Title Existing & Proposed Loft Floor Plans		Revision D
Date 06-05-22	Scale 1-50@A3	Drawn SH
Job No.	Dwg No. 002	Checked by