




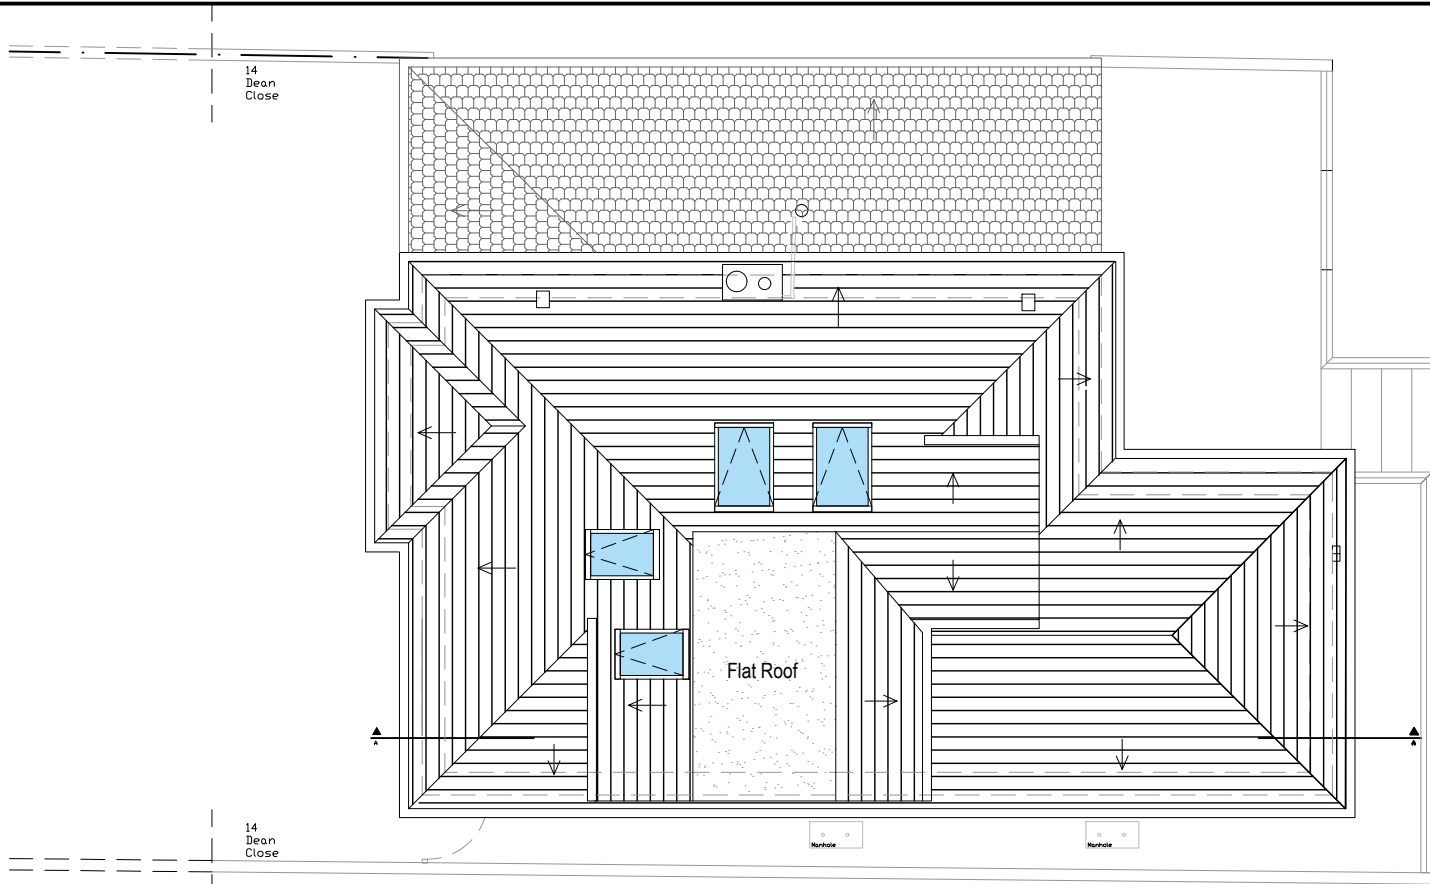

EXISTING ROOF PLAN

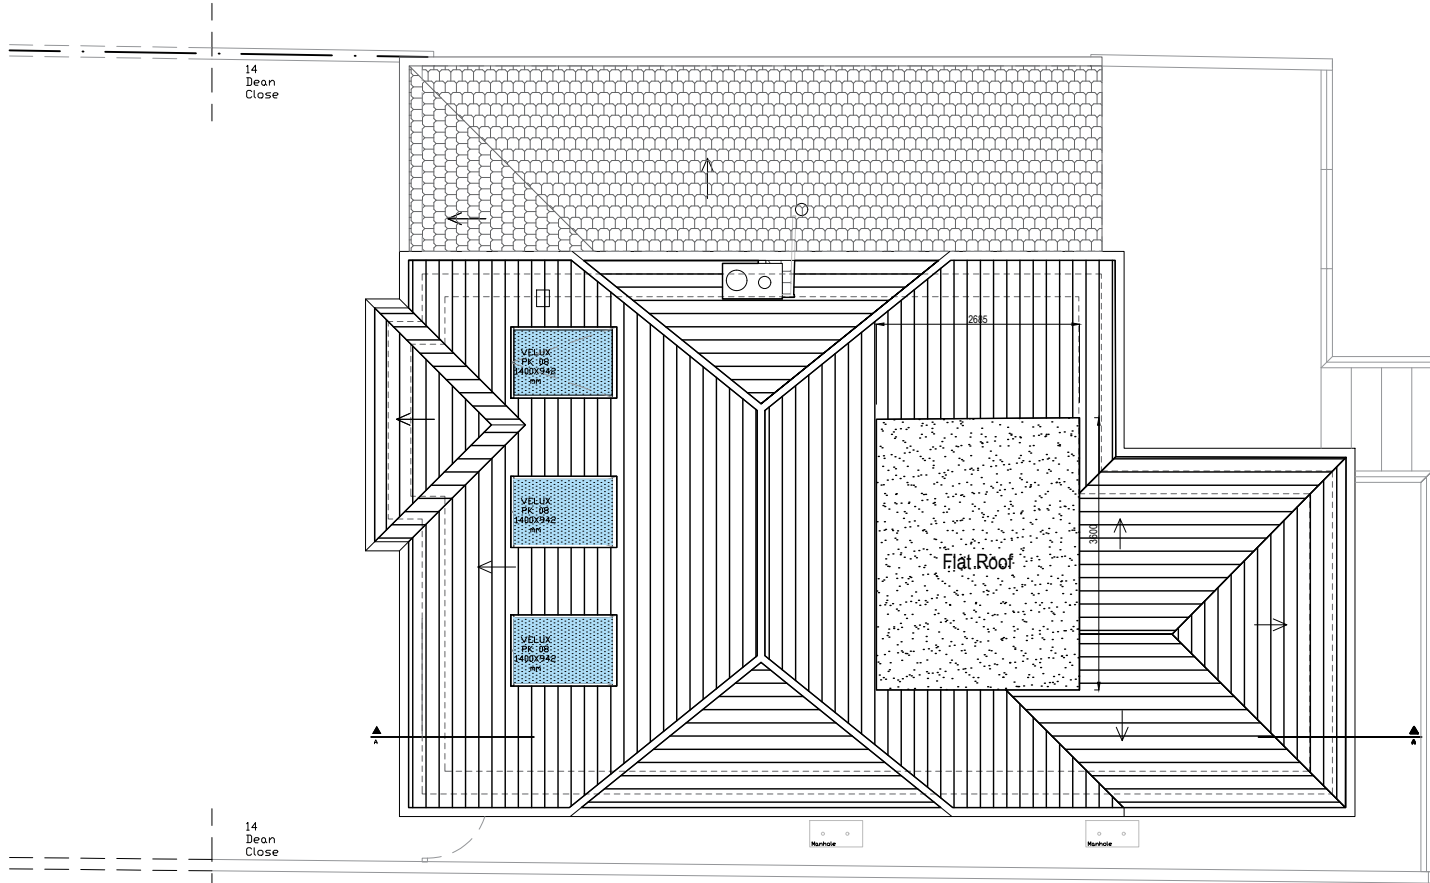

PROPOSED ROOF PLAN

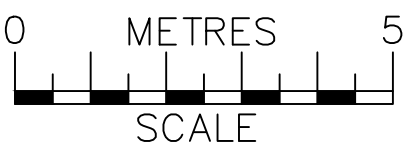

Notes:
The General contractor is responsible for the verification of all dimensions on site and shall inform the contract administrator of any discrepancies.

Do not scale from this drawing. Use figure dimension only.

Existing foundations, lintels and walls to be exposed if required by Building Control for assessment and upgrading if found inadequate.

SIMPLY LOFT

17-07-22	Roof plan revised	A
Date	Description	Rev
Drawing 6		
Project	14 Dean Close, Uxbridge UB10 9LB Loft Conversion Project	
Client	Lee Kitchen	
Title	Existing & Proposed Roof Plans	Revision A
Date	Scale	Drawn
06-05-22	1-100@A3	SH
Job No.	Dwg No. 006	Checked by