




Proposed Front. 1:100

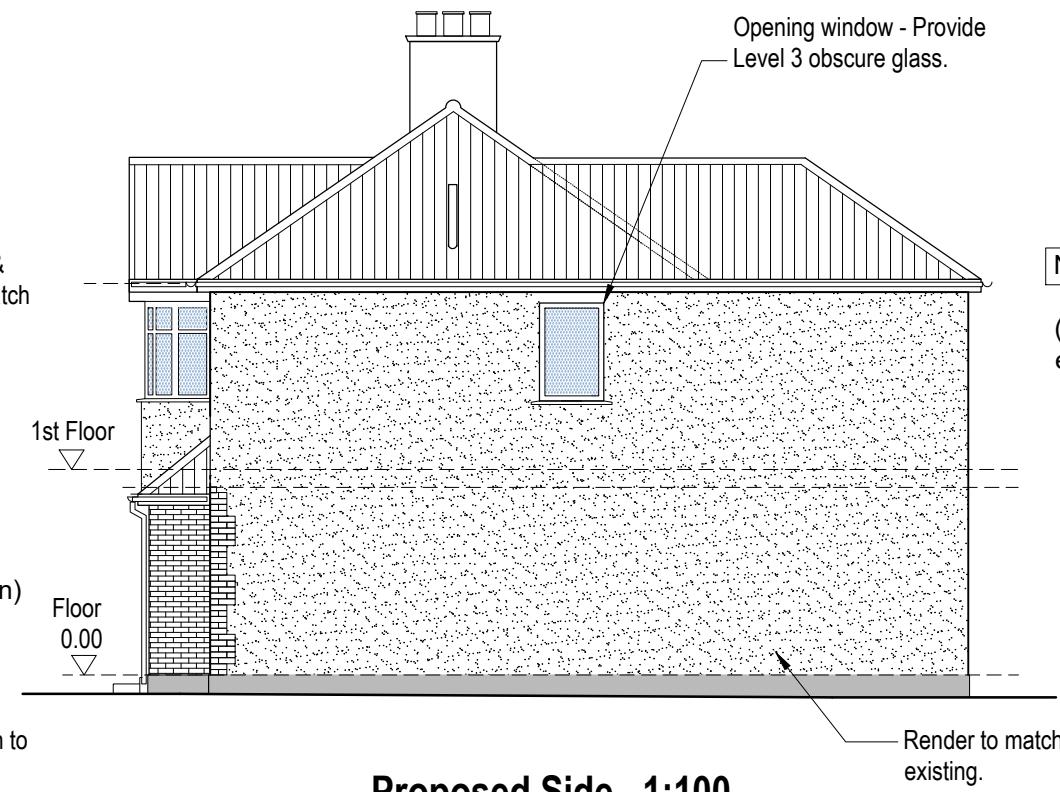


Proposed Side. 1:100

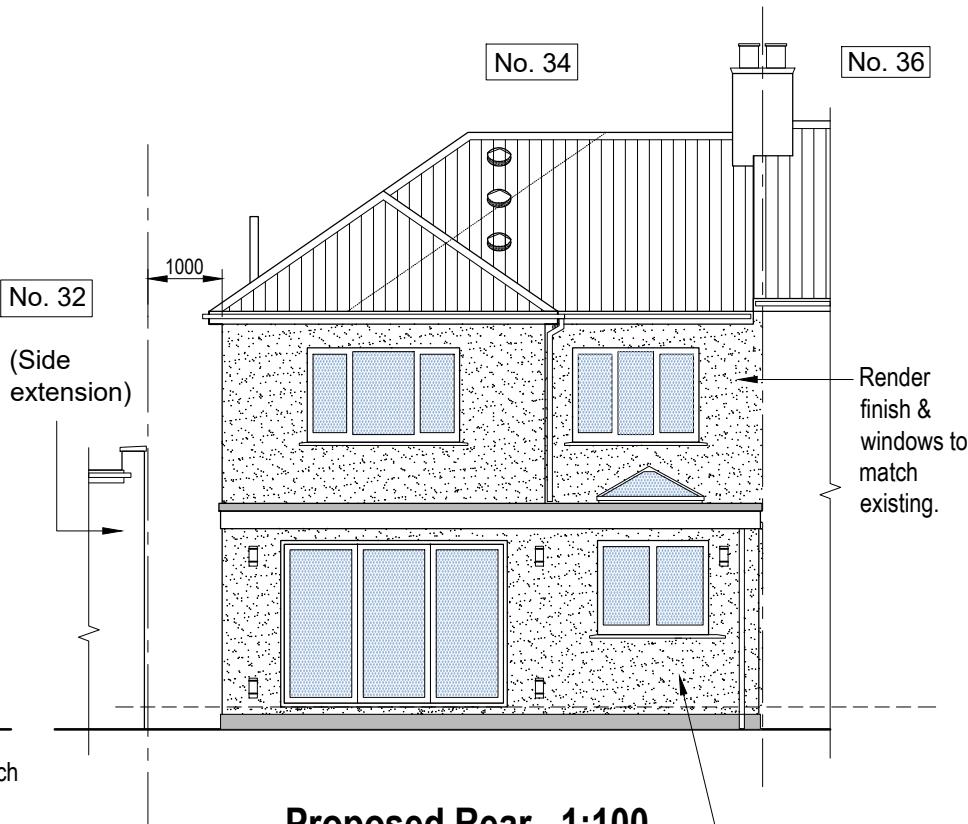

Proposed Rear. 1:100

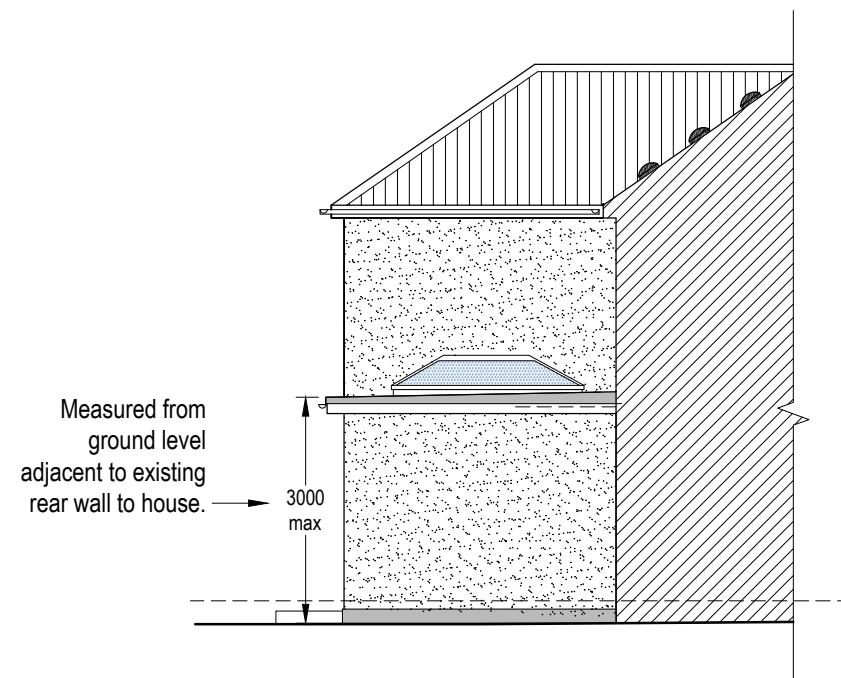

Proposed Side. 1:100

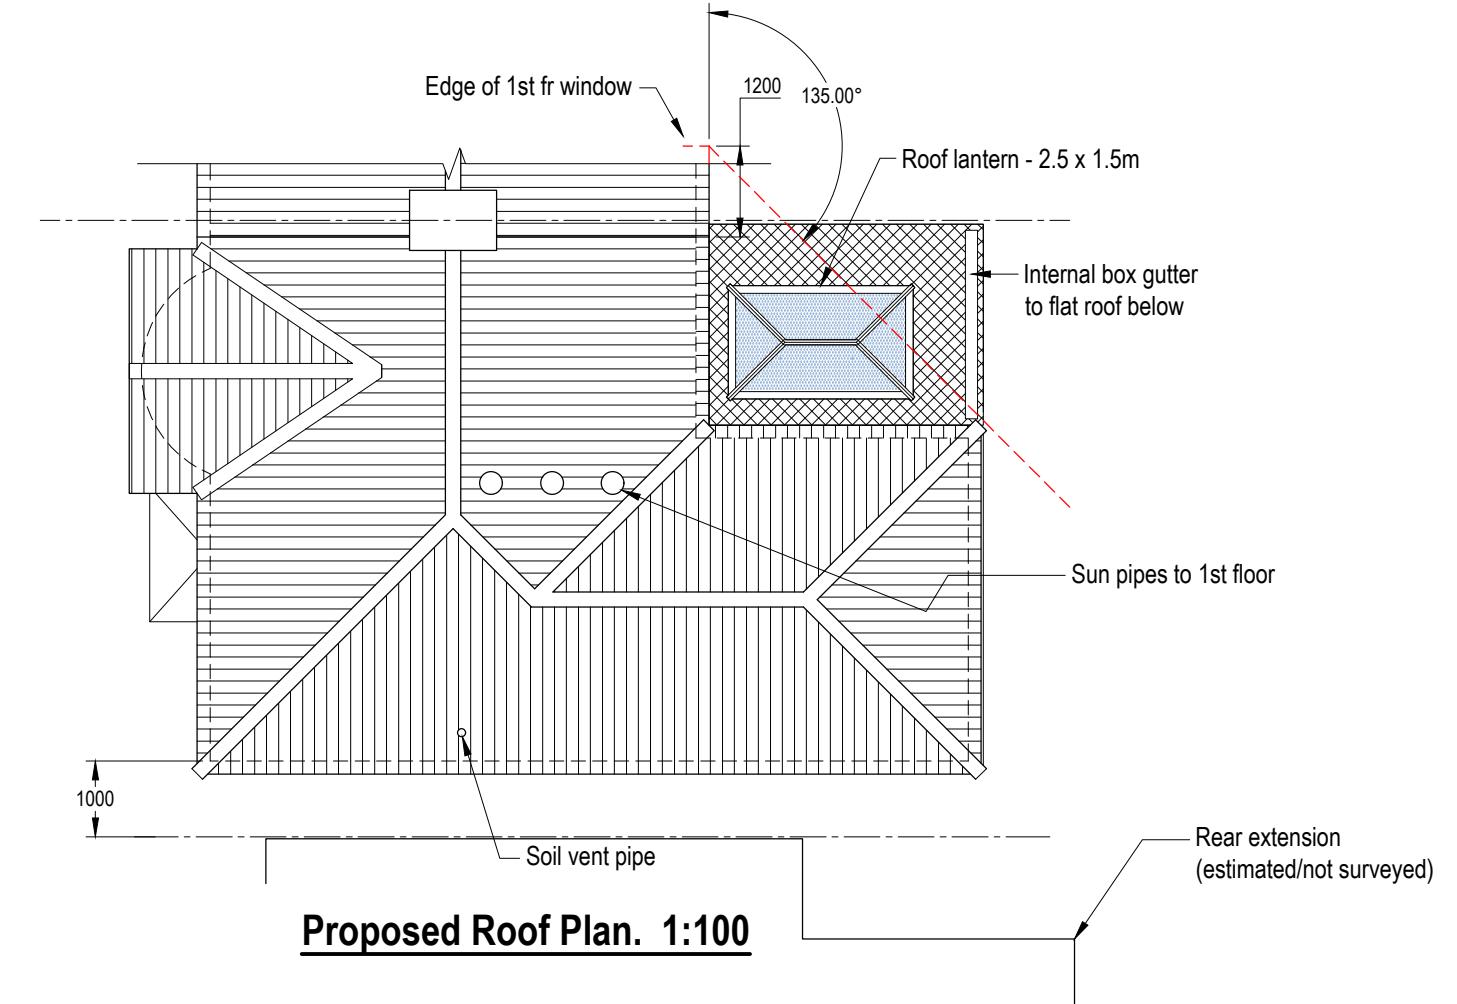

Proposed Roof Plan. 1:100

0 1 2 3 4 5 6 7 8 9 10m 1:100 at A3

notes. 1. This drawing to be read in conjunction with remaining engineer's & architect's project drawings & specifications.
2. The Contractor must check all levels & dimensions on site and report any discrepancies found.
3. Works are to be to the satisfaction of the Local Authority, statutory bodies & in accordance with current Building Regulations and Codes of Practice.

project. **34 Filey Waye Ruislip HA4 9AU**
Rear & Side Enlargement

title. **Proposed Elevations**

rev. B Revision B denotes plans ready for 2nd resubmission
rev. A Changes for resubmission

02/08/21
27/05/21

date. 15-02-2021	drawing no. (yr-job-no.) 21-926/4
scale. As noted at A3	rev. B
issue. Planning Application	
by. Jatinder Tamrat.	m: 07810 370470. email: jatinder.t@outlook.com