



Ground Floor

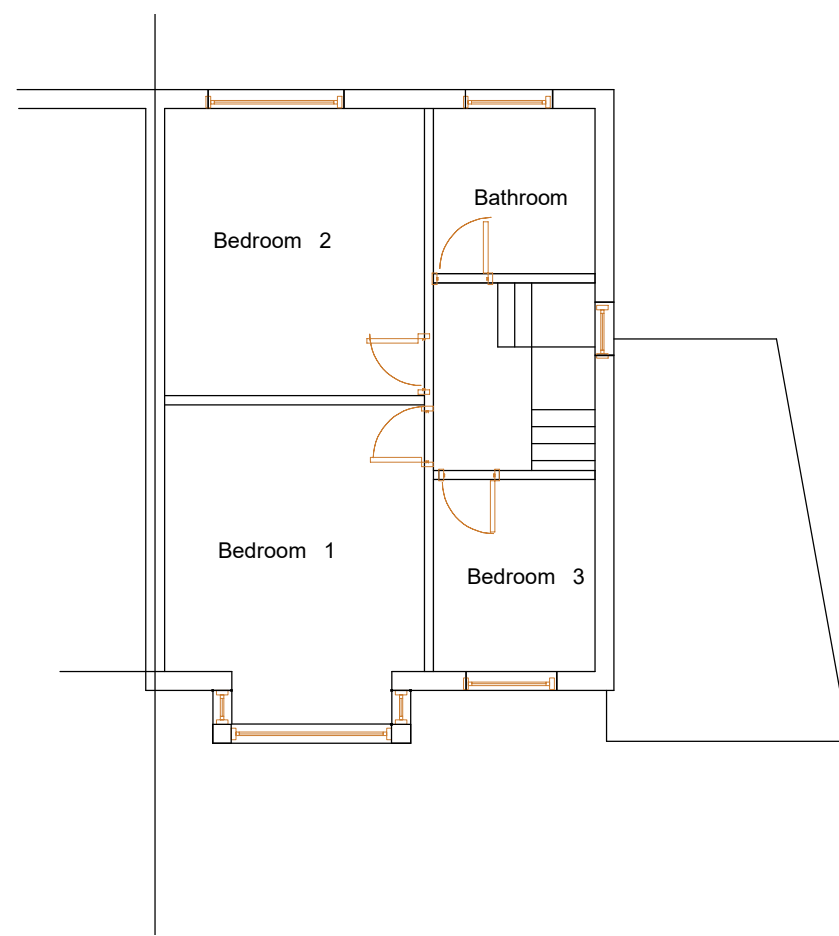


First Floor

Existing Layout plans 1:100

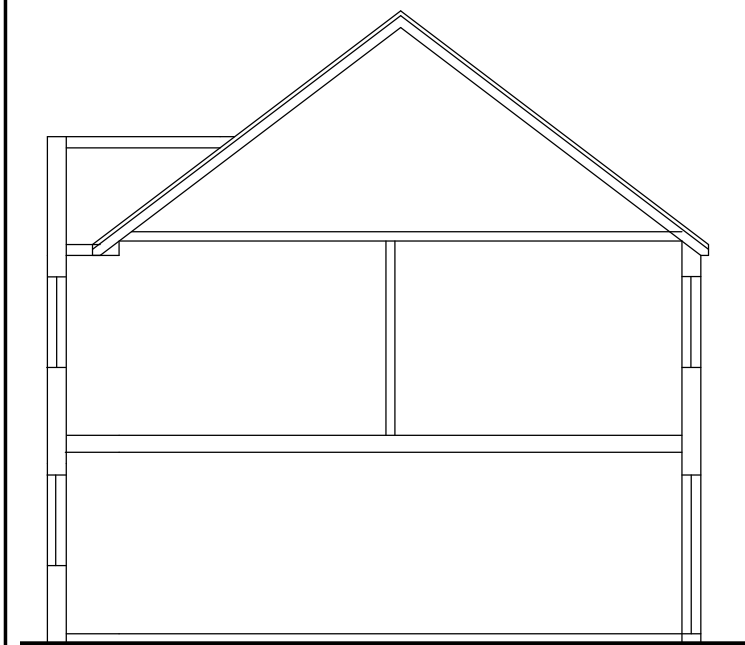


Existing

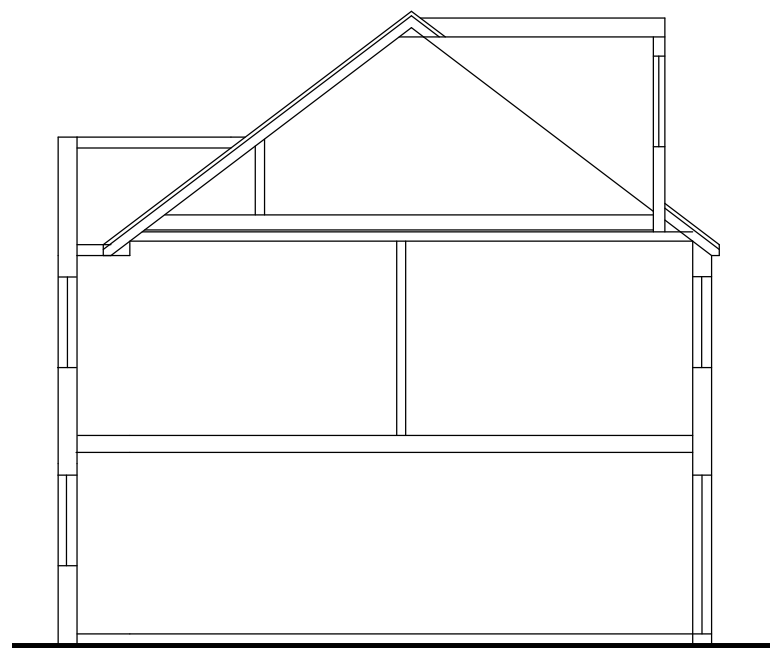


Proposed

Sections 1:100

Scale Bar 1:50


 


Scale Bar 1:100

 

ALL DIMENSIONS SHOWN ARE IN MILLIMETRES

Scale Bar 1:500

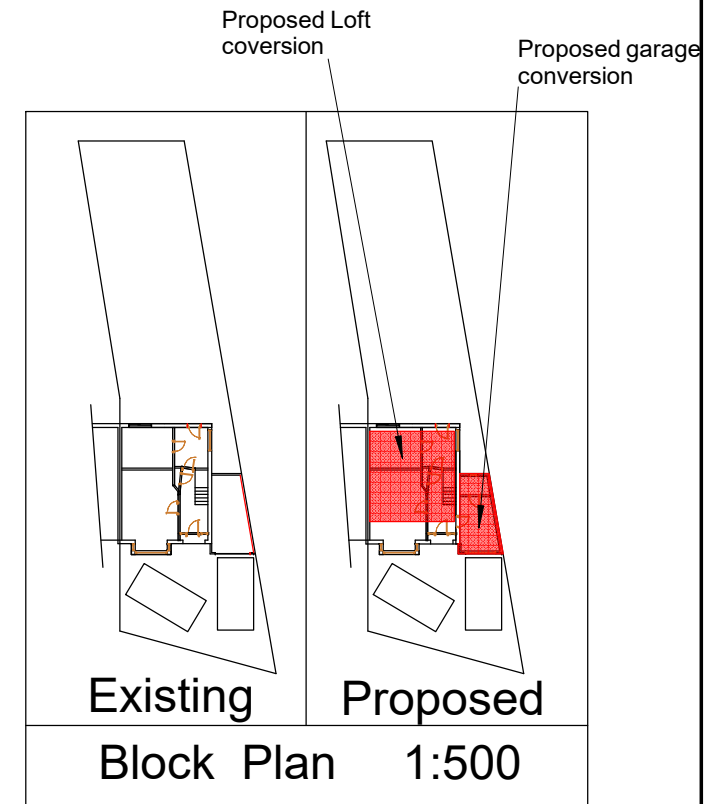 


Existing

Proposed

Block Plan

1:500

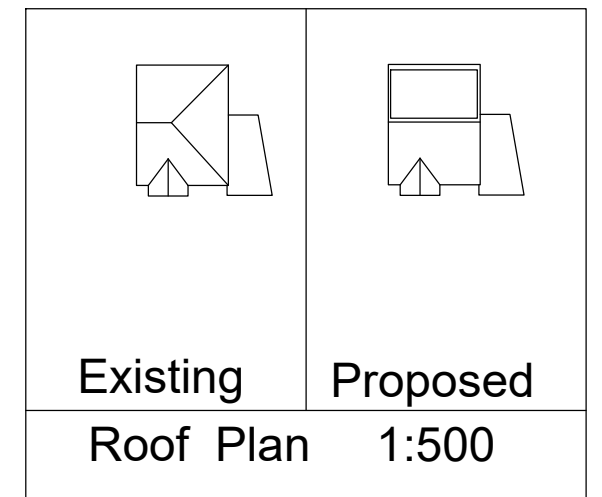

Existing

Proposed

Roof Plan

1:500

| | | | |
|-----------------------------|-------------|---|------------|
| Name | | SITE ADDRESS | |
| Mr. Zahid | | 26 Warwick Road West Drayton, UB7 9BZ | |
| TITLE | | | |
| <i>Proposed layout plan</i> | | | |
| SCALE | DATE | DWG NO | Rev |
| | | | |