



Ground Floor

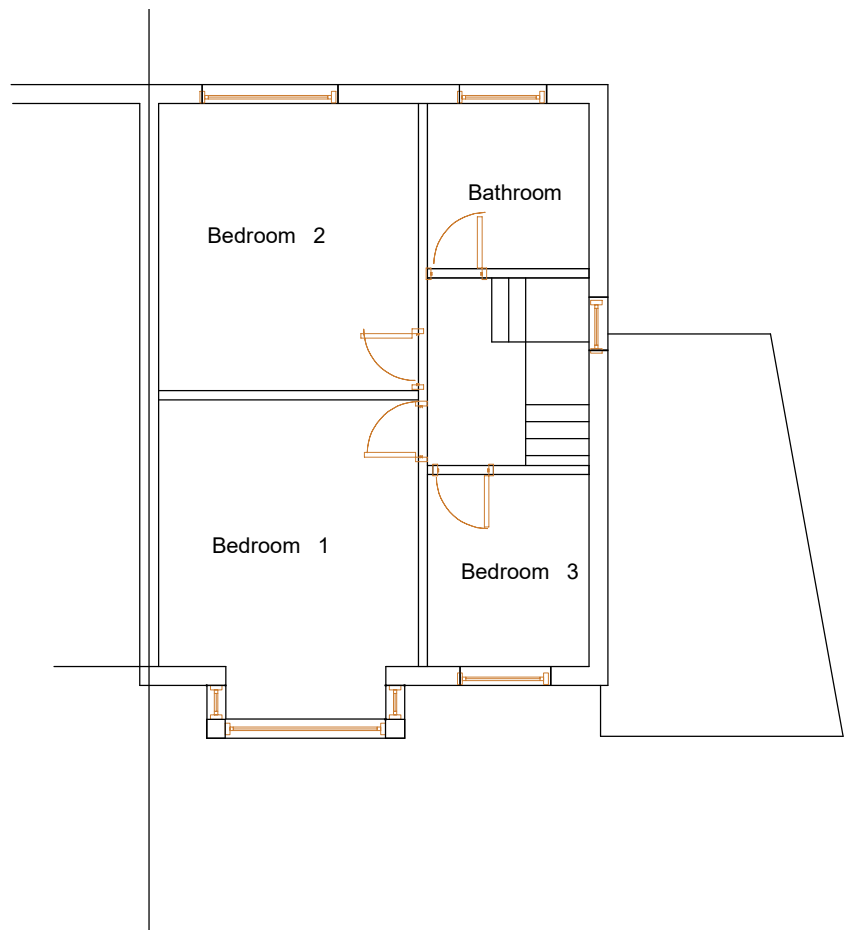


First Floor


Existing Layout plans 1:100

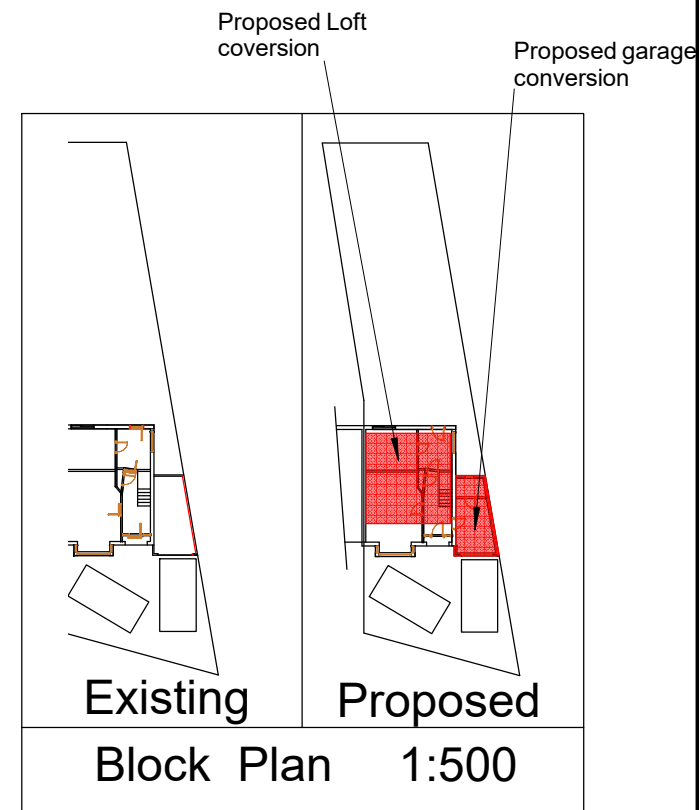

Existing Proposed
Block Plan 1:500

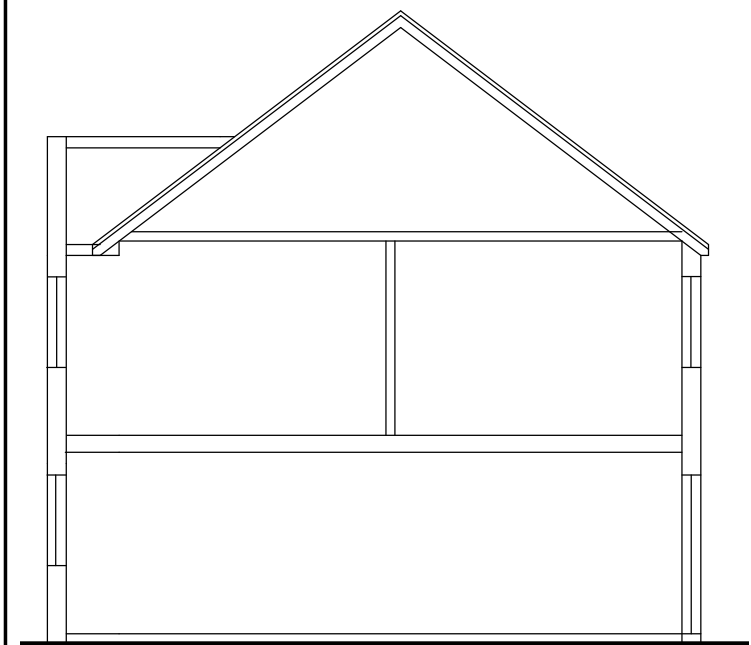


Existing

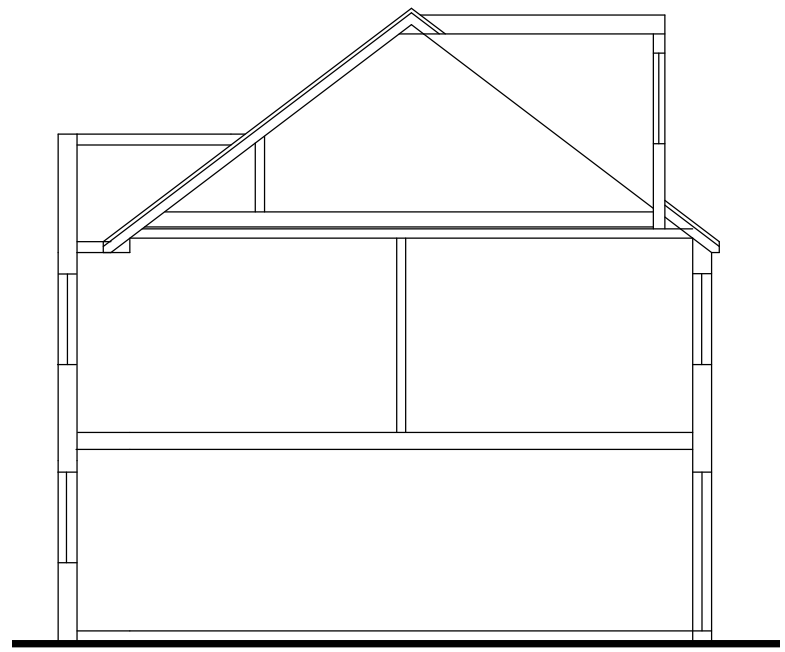


Proposed

Sections 1:100

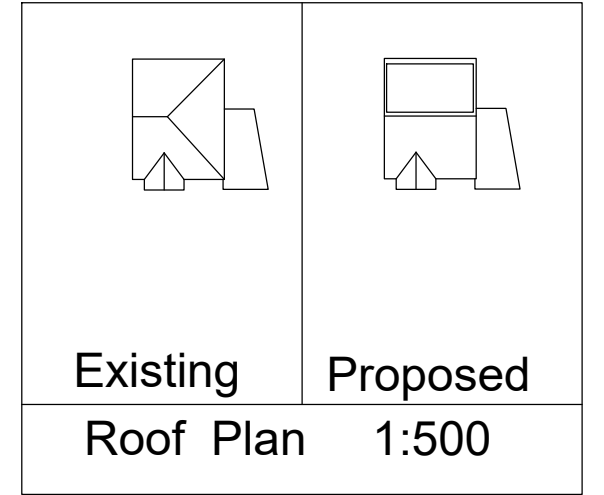

Existing Proposed
Roof Plan 1:500

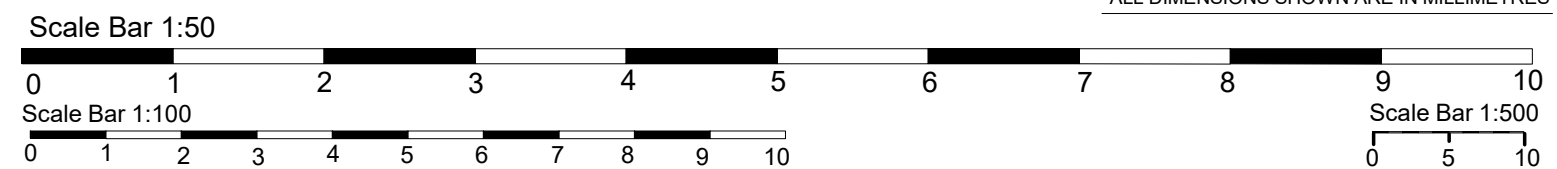

Name		SITE ADDRESS	
Mr. Zahid		26 Warwick Road West Drayton, UB7 9BZ	
TITLE			
<i>Existing layout plan</i>			
SCALE	DATE	DWG NO	Rev
	06/05/2026	NM26WR01	