

1:50
 0 1m 2m 3m 4m 5m

This drawing is to be read in conjunction with all relevant documents.
 This drawing is copyright © and may not be reproduced without permission

CLIENT

Mr and Mrs Kent

DRAWING TITLE

Existing Ground Floor Plan

Scale	Date	Drawn	Checked
-------	------	-------	---------

1:50 @ A3	Sep 24	AJ	NJ
-----------	--------	----	----

Revisions			
-----------	--	--	--



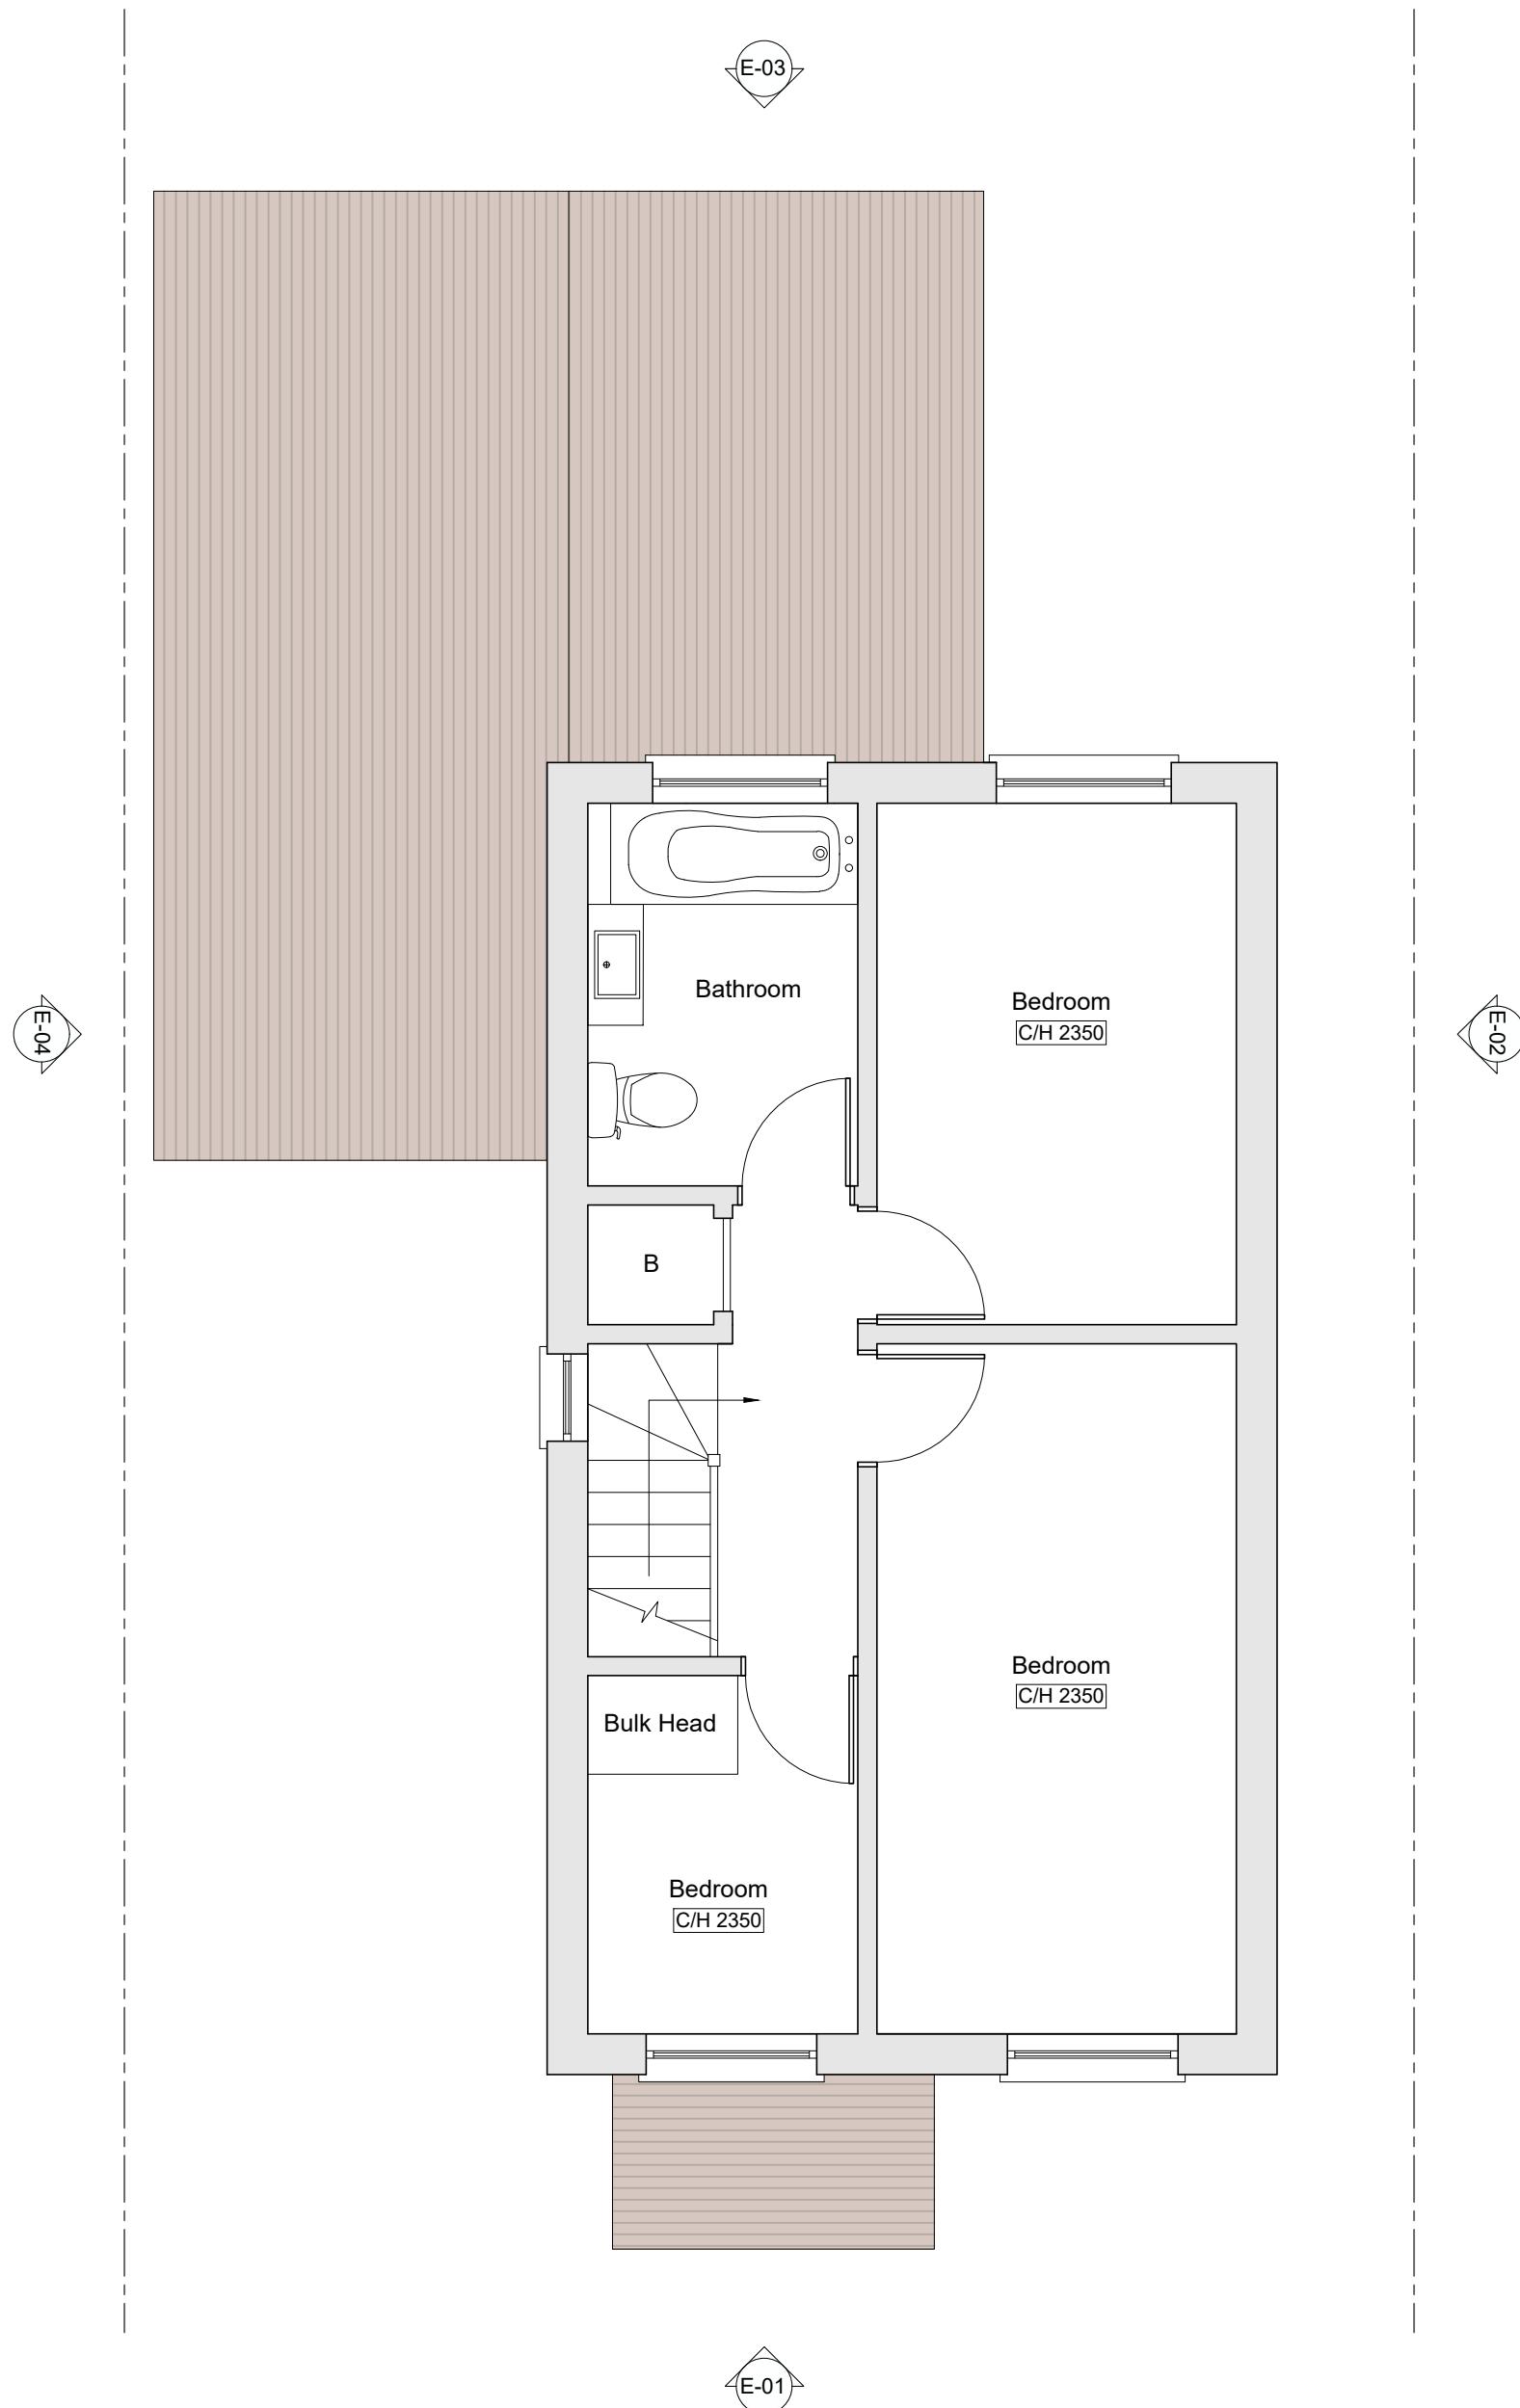
ProPlan Designs

 
Architectural Design Services

Tel: 07966 617 336

Mail: info@proplandesigns.co.uk

Drawing Number	9962 - 100
----------------	------------



1:50

 1m 0 1m 2m 3m 4m 5m

This drawing is to be read in conjunction
with all relevant documents.
This drawing is copyright © and may not be
reproduced without permission

CLIENT
Mr and Mrs Kent

JOB DESCRIPTION
12A Northwood Road
Harefield
UB9 6PW

DRAWING TITLE
Existing First Floor Plan

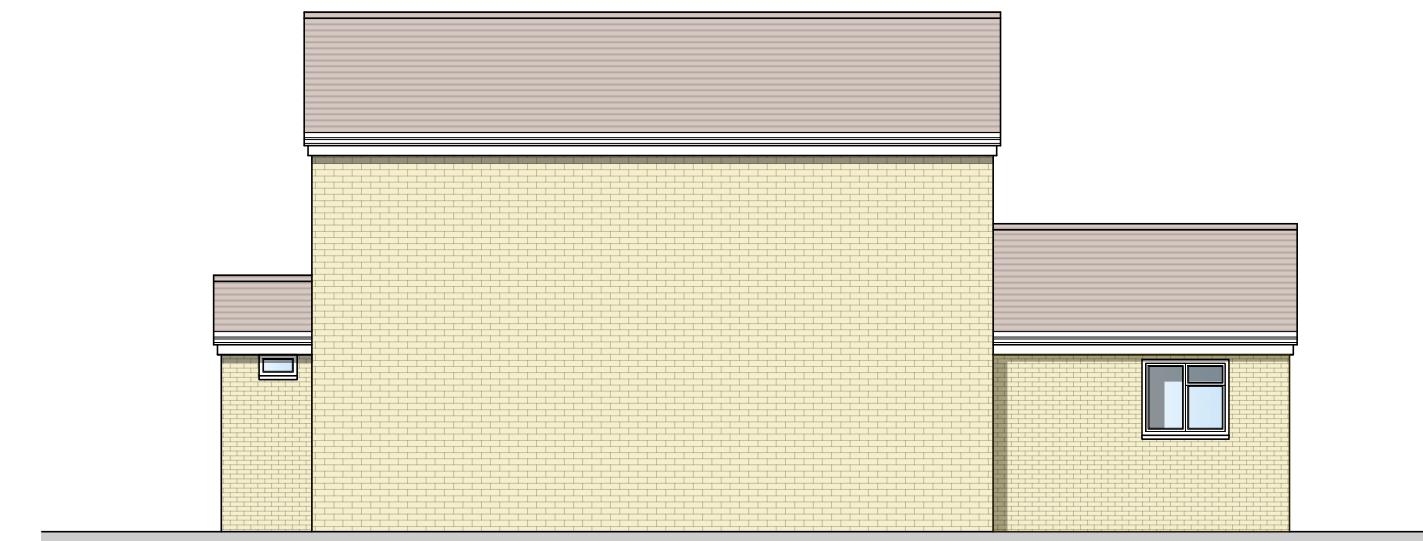
Scale Date Drawn Checked
1:50 @ A3 Sep 24 AJ NJ

Revisions





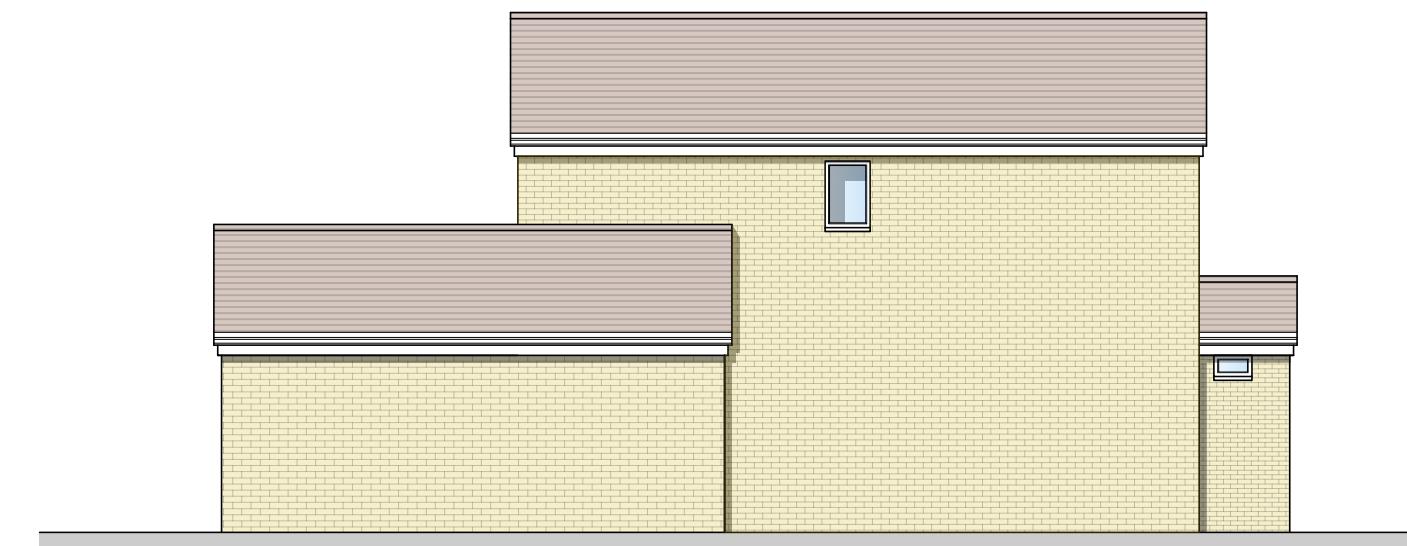
EXISTING FRONT ELEVATION

SCALE 1:100
E-01

EXISTING SIDE ELEVATION

SCALE 1:100
E-02

EXISTING REAR ELEVATION

SCALE 1:100
E-03

EXISTING SIDE ELEVATION

SCALE 1:100
E-04

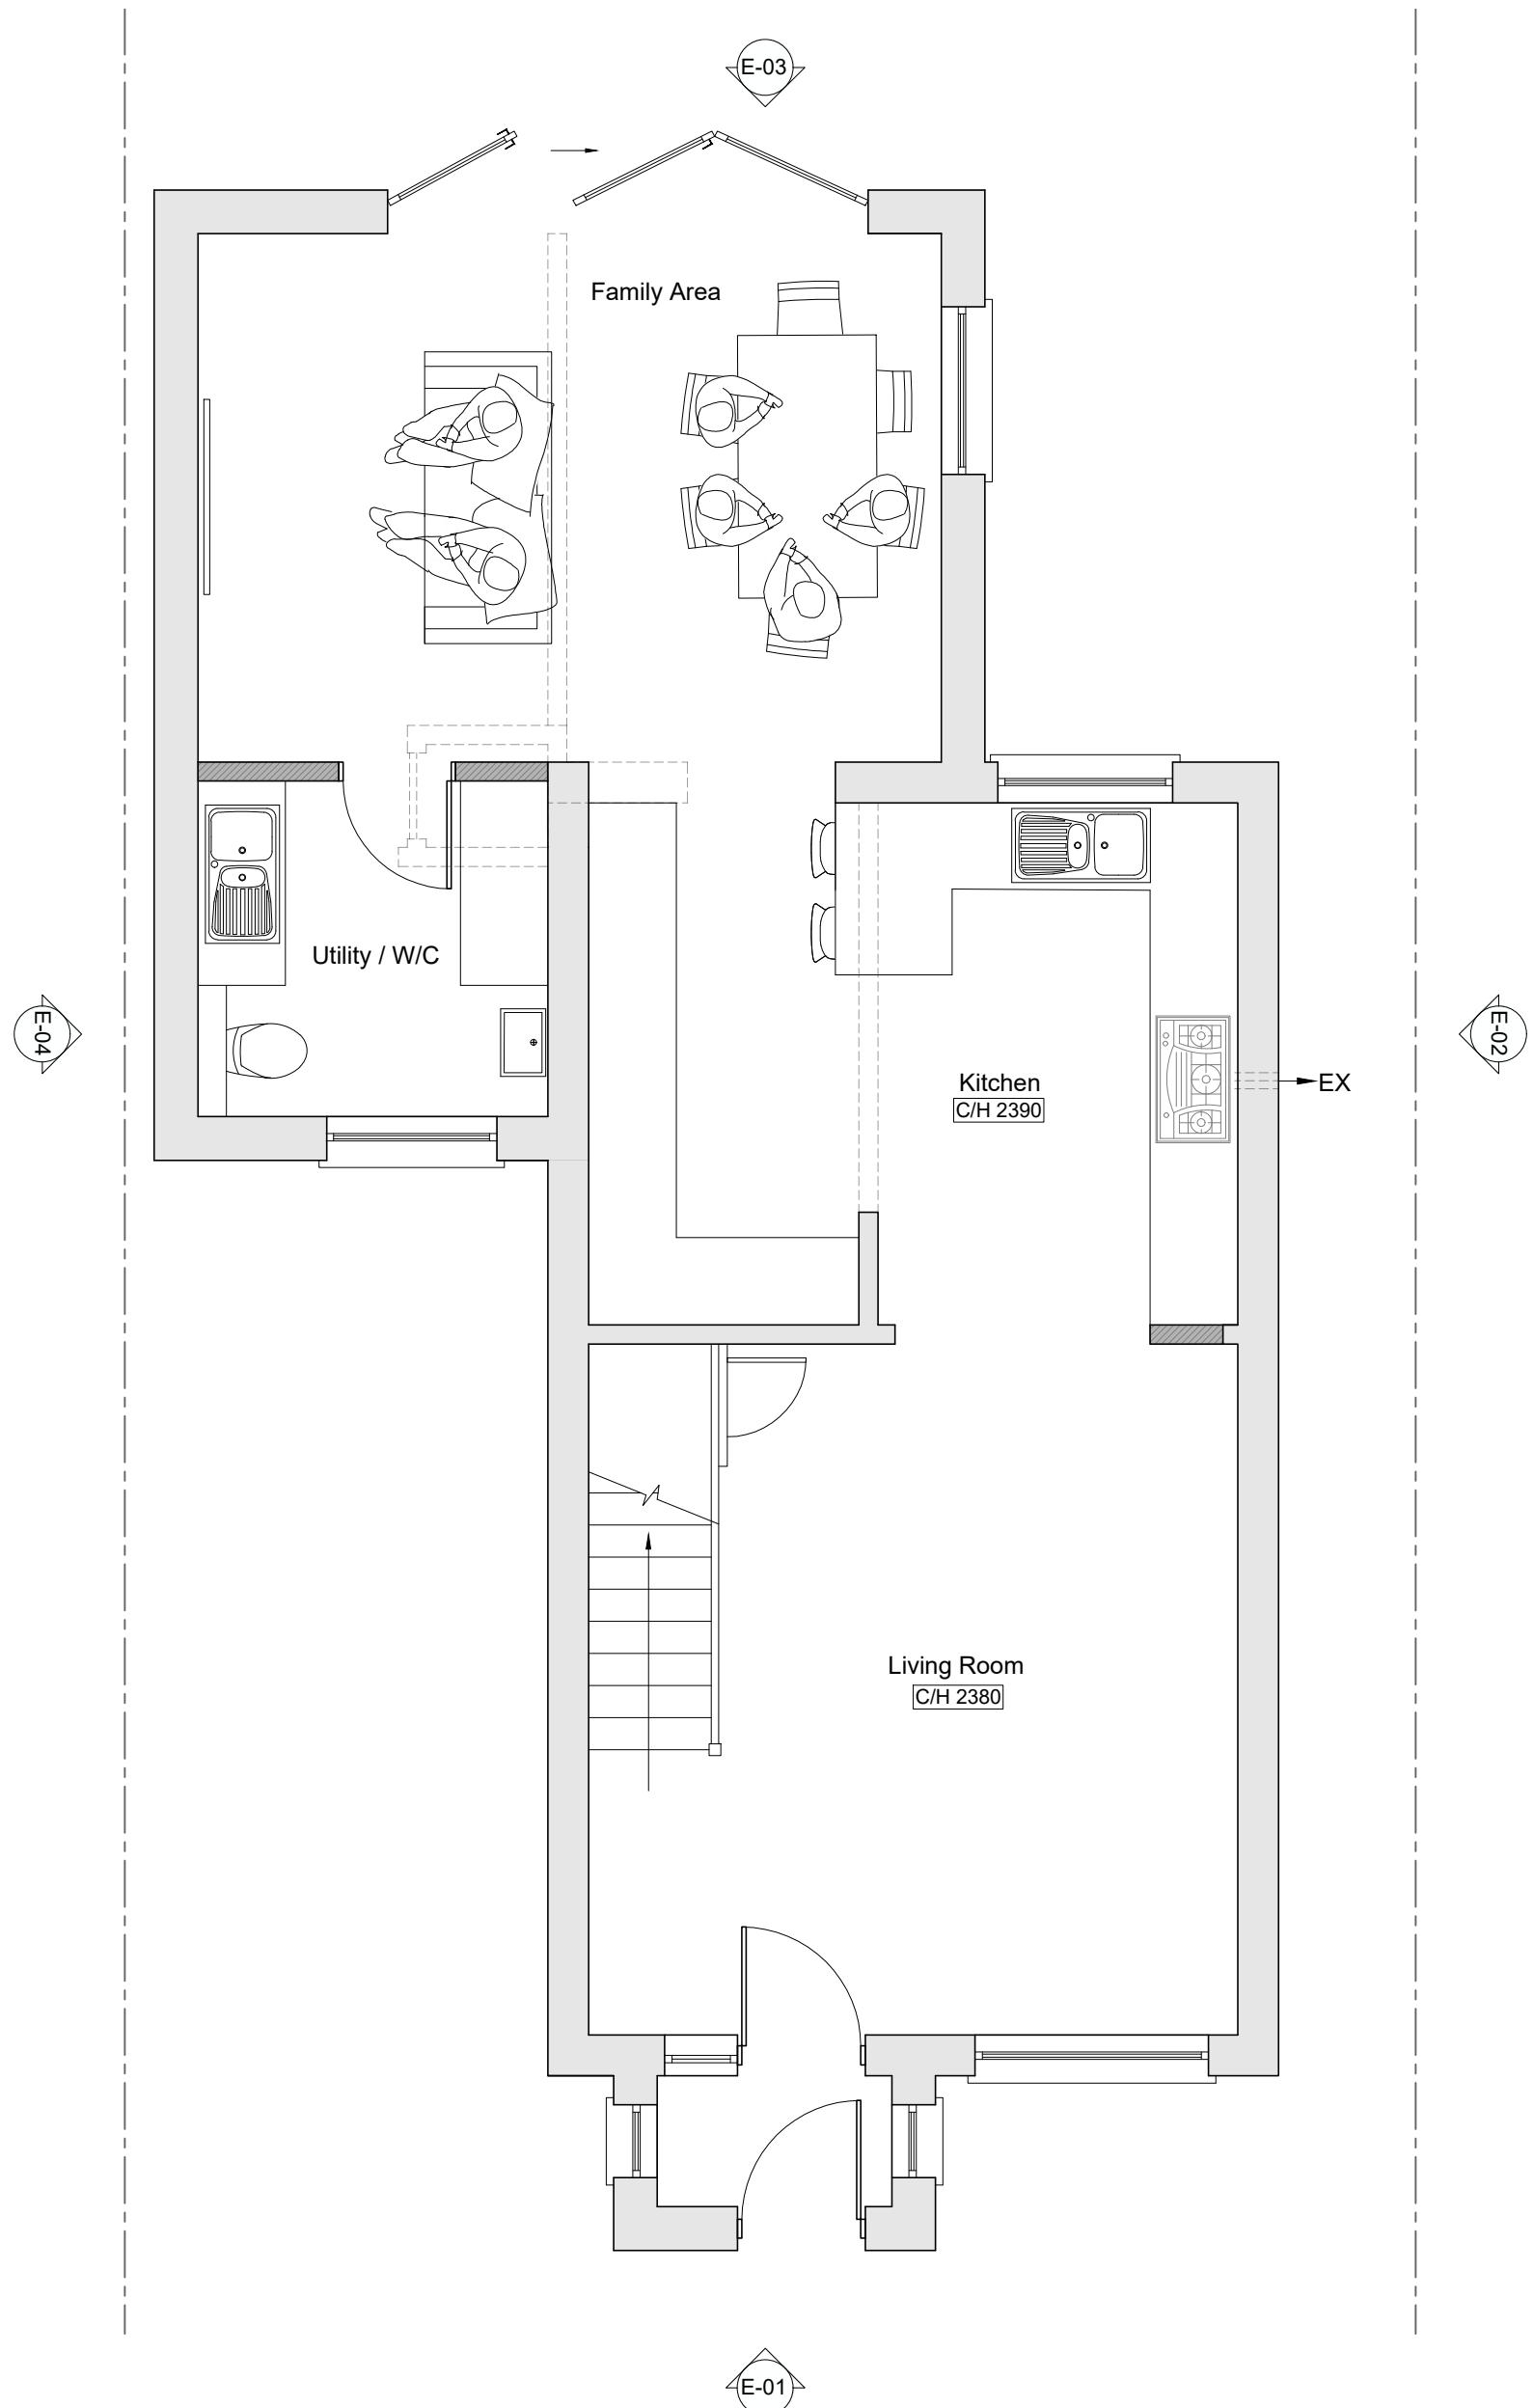
1:100

This drawing is to be read in conjunction
with all relevant documents.
This drawing is copyright © and may not be
reproduced without permission

CLIENT
Mr and Mrs Kent

JOB DESCRIPTION
12A Northwood Road
Harefield
UB9 6PW

DRAWING TITLE			
Existing Elevations			
Scale	Date	Drawn	Checked
1:100 @ A3	Sep 24	AJ	NJ
Revisions			



1:50
 1m 0 1m 2m 3m 4m 5m

This drawing is to be read in conjunction with all relevant documents.
 This drawing is copyright © and may not be reproduced without permission

CLIENT

Mr and Mrs Kent

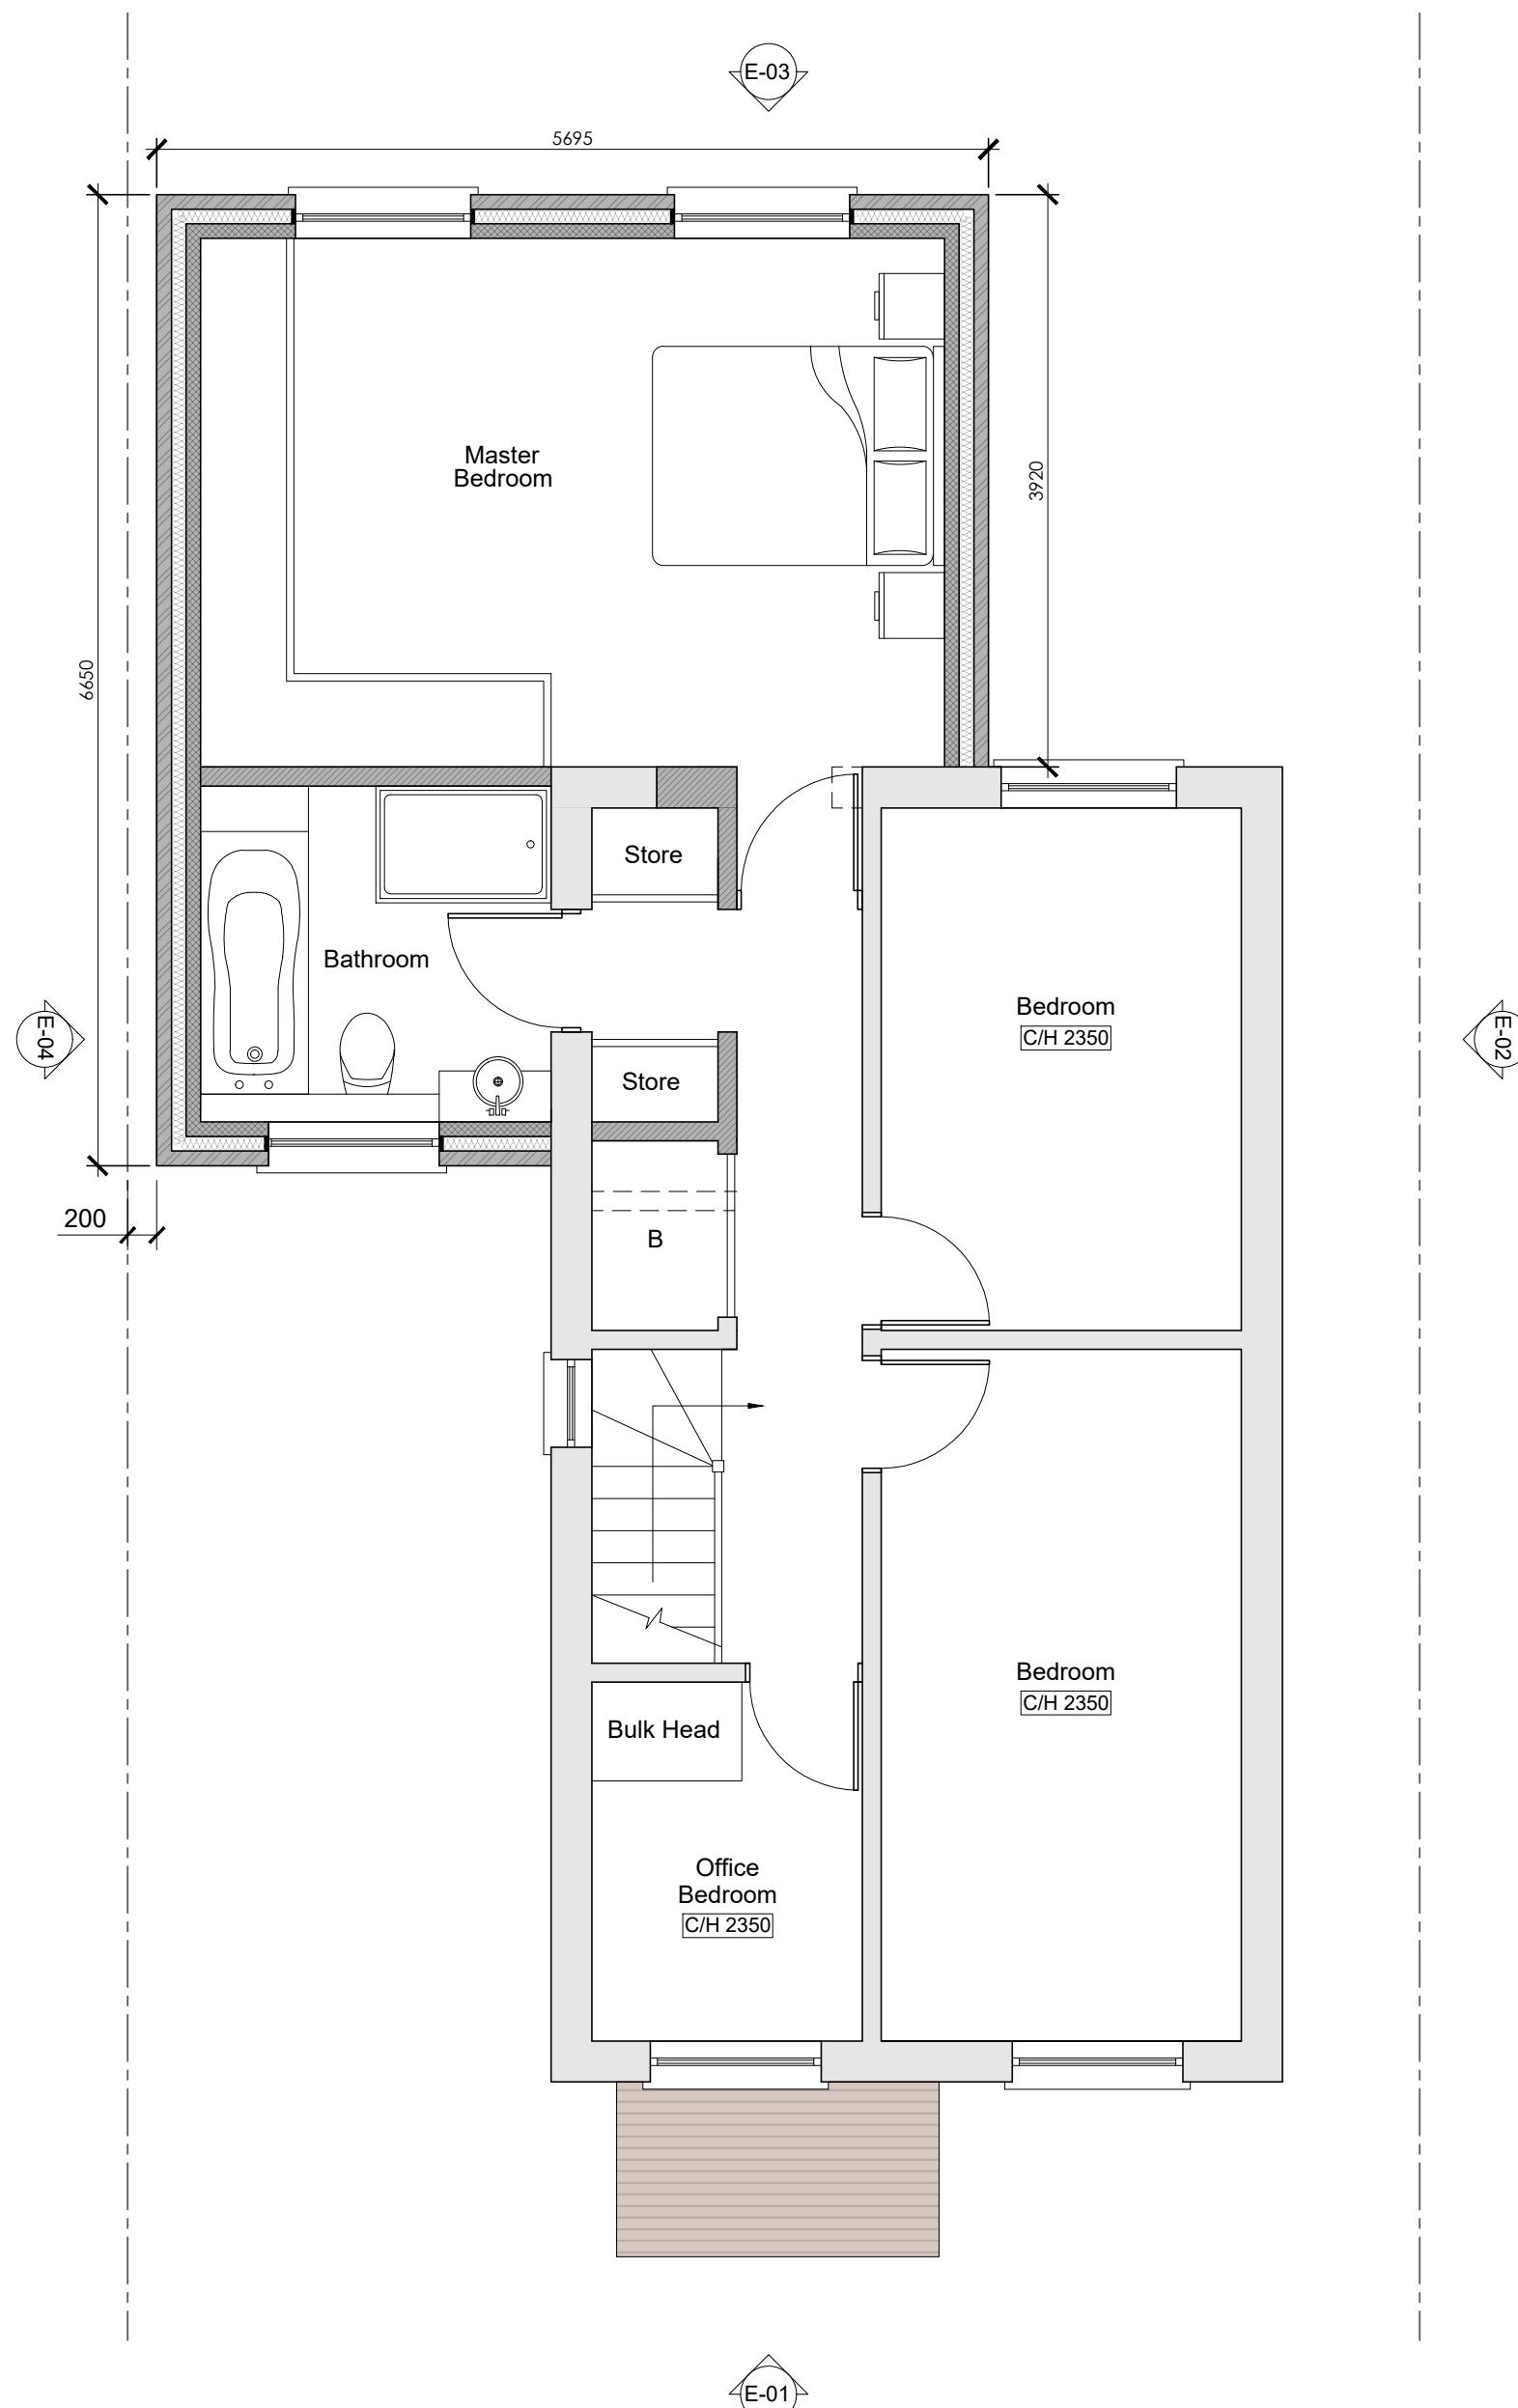
DRAWING TITLE

Proposed Ground Floor Plan

Scale	Date	Drawn	Checked
-------	------	-------	---------

1:50 @ A3	Sep 24	AJ	NJ
-----------	--------	----	----

Revisions			
-----------	--	--	--



1:50

1m 0 1m 2m 3m 4m 5m

This drawing is to be read in conjunction with all relevant documents.
This drawing is copyright © and may not be reproduced without permission

CLIENT

Mr and Mrs Kent

DRAWING TITLE

Proposed First Floor Plan

Scale	Date	Drawn	Checked
-------	------	-------	---------

1:50 @ A3	Sep 24	AJ	NJ
-----------	--------	----	----

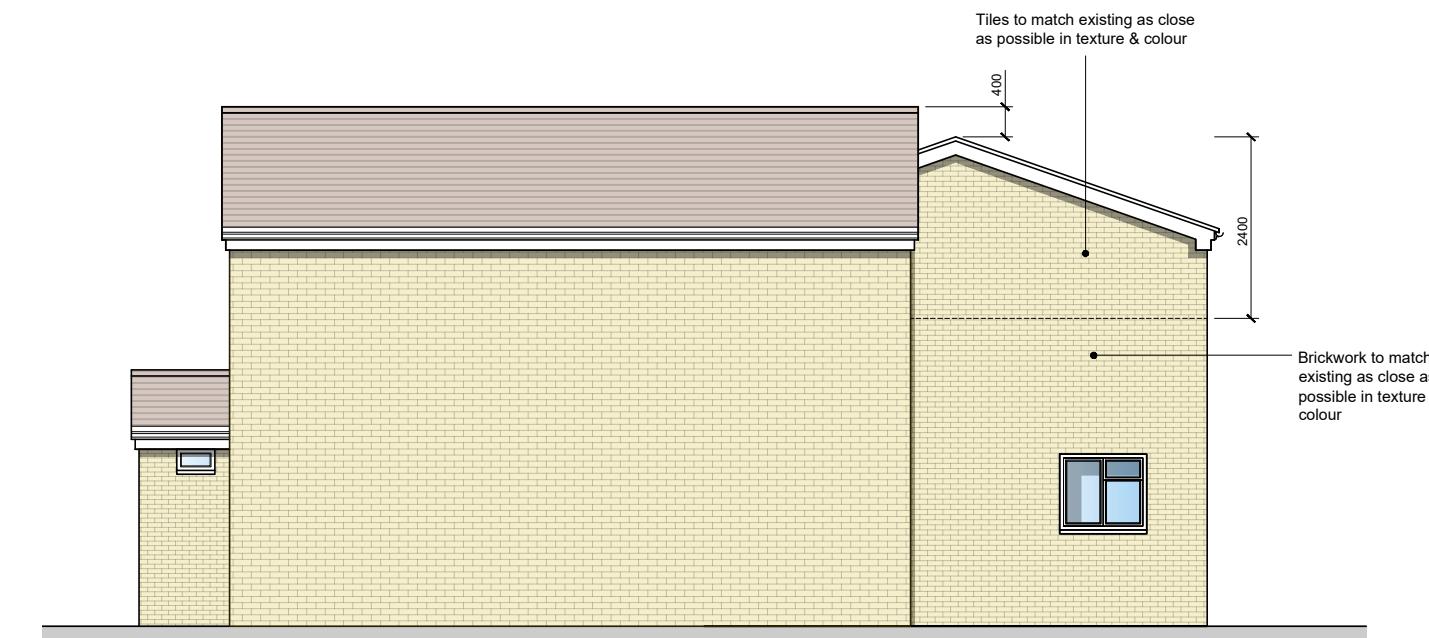
Revisions			
-----------	--	--	--



Drawing Number 9962 - 104



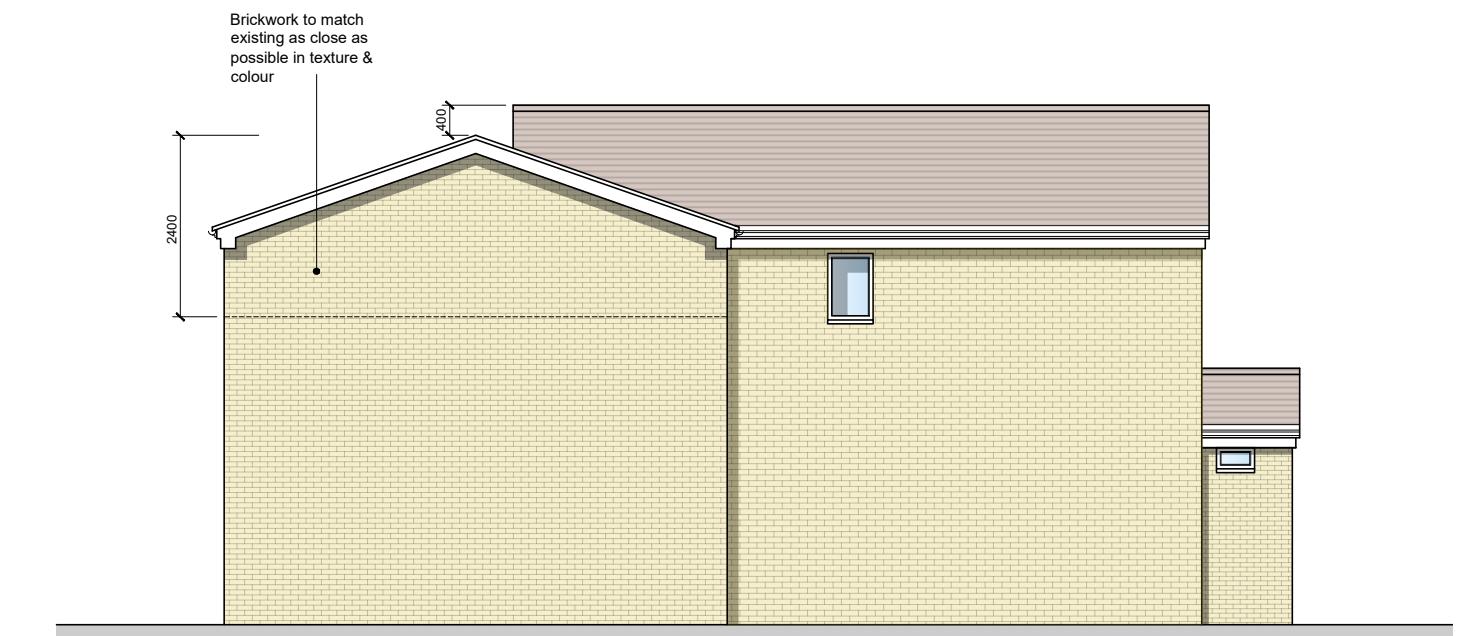
PROPOSED FRONT ELEVATION

SCALE 1:100
E-01

 
PROPOSED SIDE ELEVATION

SCALE 1:100
E-02

PROPOSED REAR ELEVATION

SCALE 1:100
E-03

PROPOSED SIDE ELEVATION

SCALE 1:100
E-04

This drawing is to be read in conjunction with all relevant documents.
This drawing is copyright © and may not be reproduced without permission

CLIENT
Mr and Mrs Kent

DRAWING TITLE			
Proposed Elevations			
Scale	Date	Drawn	Checked
1:100 @ A3	Sep 24	AJ	NJ
JOB DESCRIPTION		Revisions	
12A Northwood Road Harefield UB9 6PW			

1:100

2m 0 2m 4m 6m 8m 10m



Proposed roof in sympathy with neighbors low pitched roof



This drawing is to be read in conjunction with all relevant documents.
This drawing is copyright © and may not be reproduced without permission

CLIENT
Mr and Mrs Kent

JOB DESCRIPTION
12A Northwood Road
Harefield
UB9 6PW

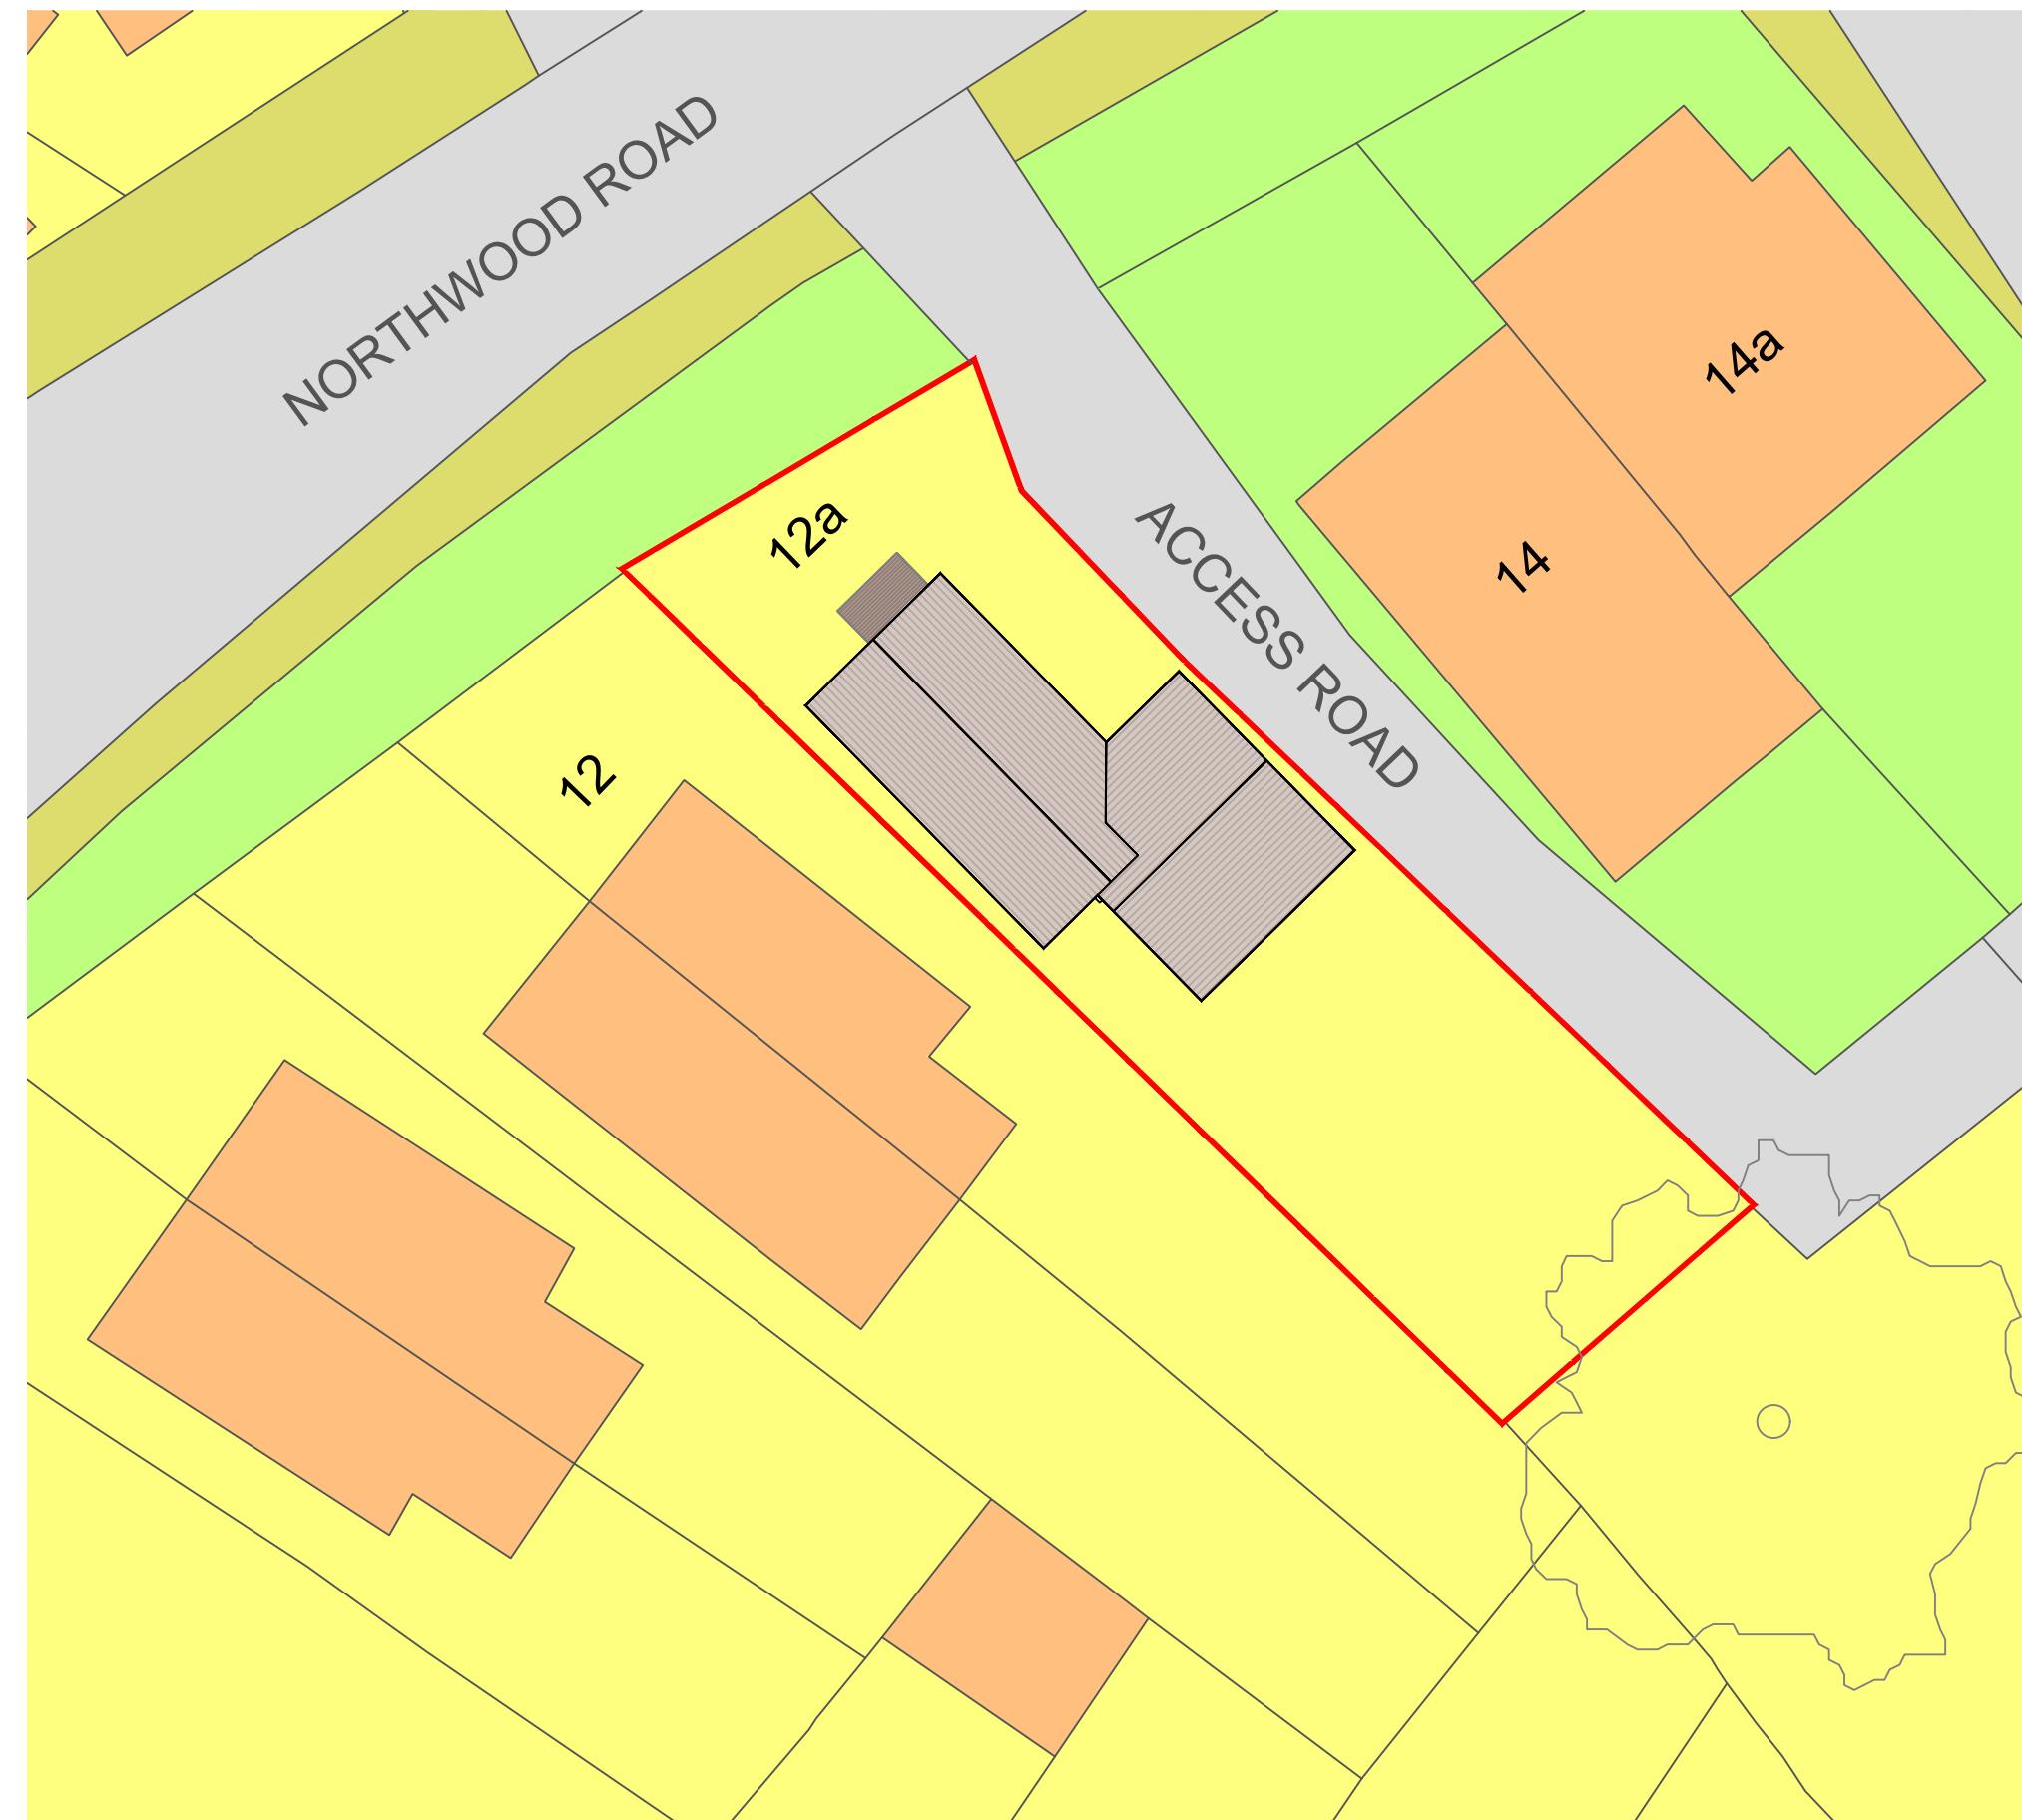
DRAWING TITLE
Existing & Proposed Street Scene

Scale	Date	Drawn	Checked
1:100 @ A3	Sep 24	AJ	NJ

Revisions

ProPlan Designs
Architectural Design Services
Tel: 07966 617 336
Mail: info@proplandesigns.co.uk
Web: www.proplandesigns.com

Drawing Number 9962 - 106



BLOCK PLAN

Scale 1:200

1:20



Produced on 20 September 2024 from the Ordnance Survey National Geographic Database and incorporating surveyed revision available at this date.

Crown copyright and database rights 2024 OS 100054135. Supplied by copia ltd trading as UKPlanningMaps.com a licensed Ordnance Survey partner (OS 100054135)

Data licence expires 20 September 2025. Unique plan reference: v2f//1151922/154898

This drawing is to be read in conjunction with all relevant documents.

with all relevant documents.

This drawing is copyright © and may not be reproduced without permission