

1:50
 0 1m 2m 3m 4m 5m

This drawing is to be read in conjunction with all relevant documents.
 This drawing is copyright © and may not be reproduced without permission

CLIENT

Mr and Mrs Kent

DRAWING TITLE

Existing Ground Floor Plan

Scale	Date	Drawn	Checked
-------	------	-------	---------


1:50 @ A3	Sep 24	AJ	NJ
-----------	--------	----	----


Revisions			
-----------	--	--	--



Drawing Number	
----------------	--

9962 - 100	
------------	--

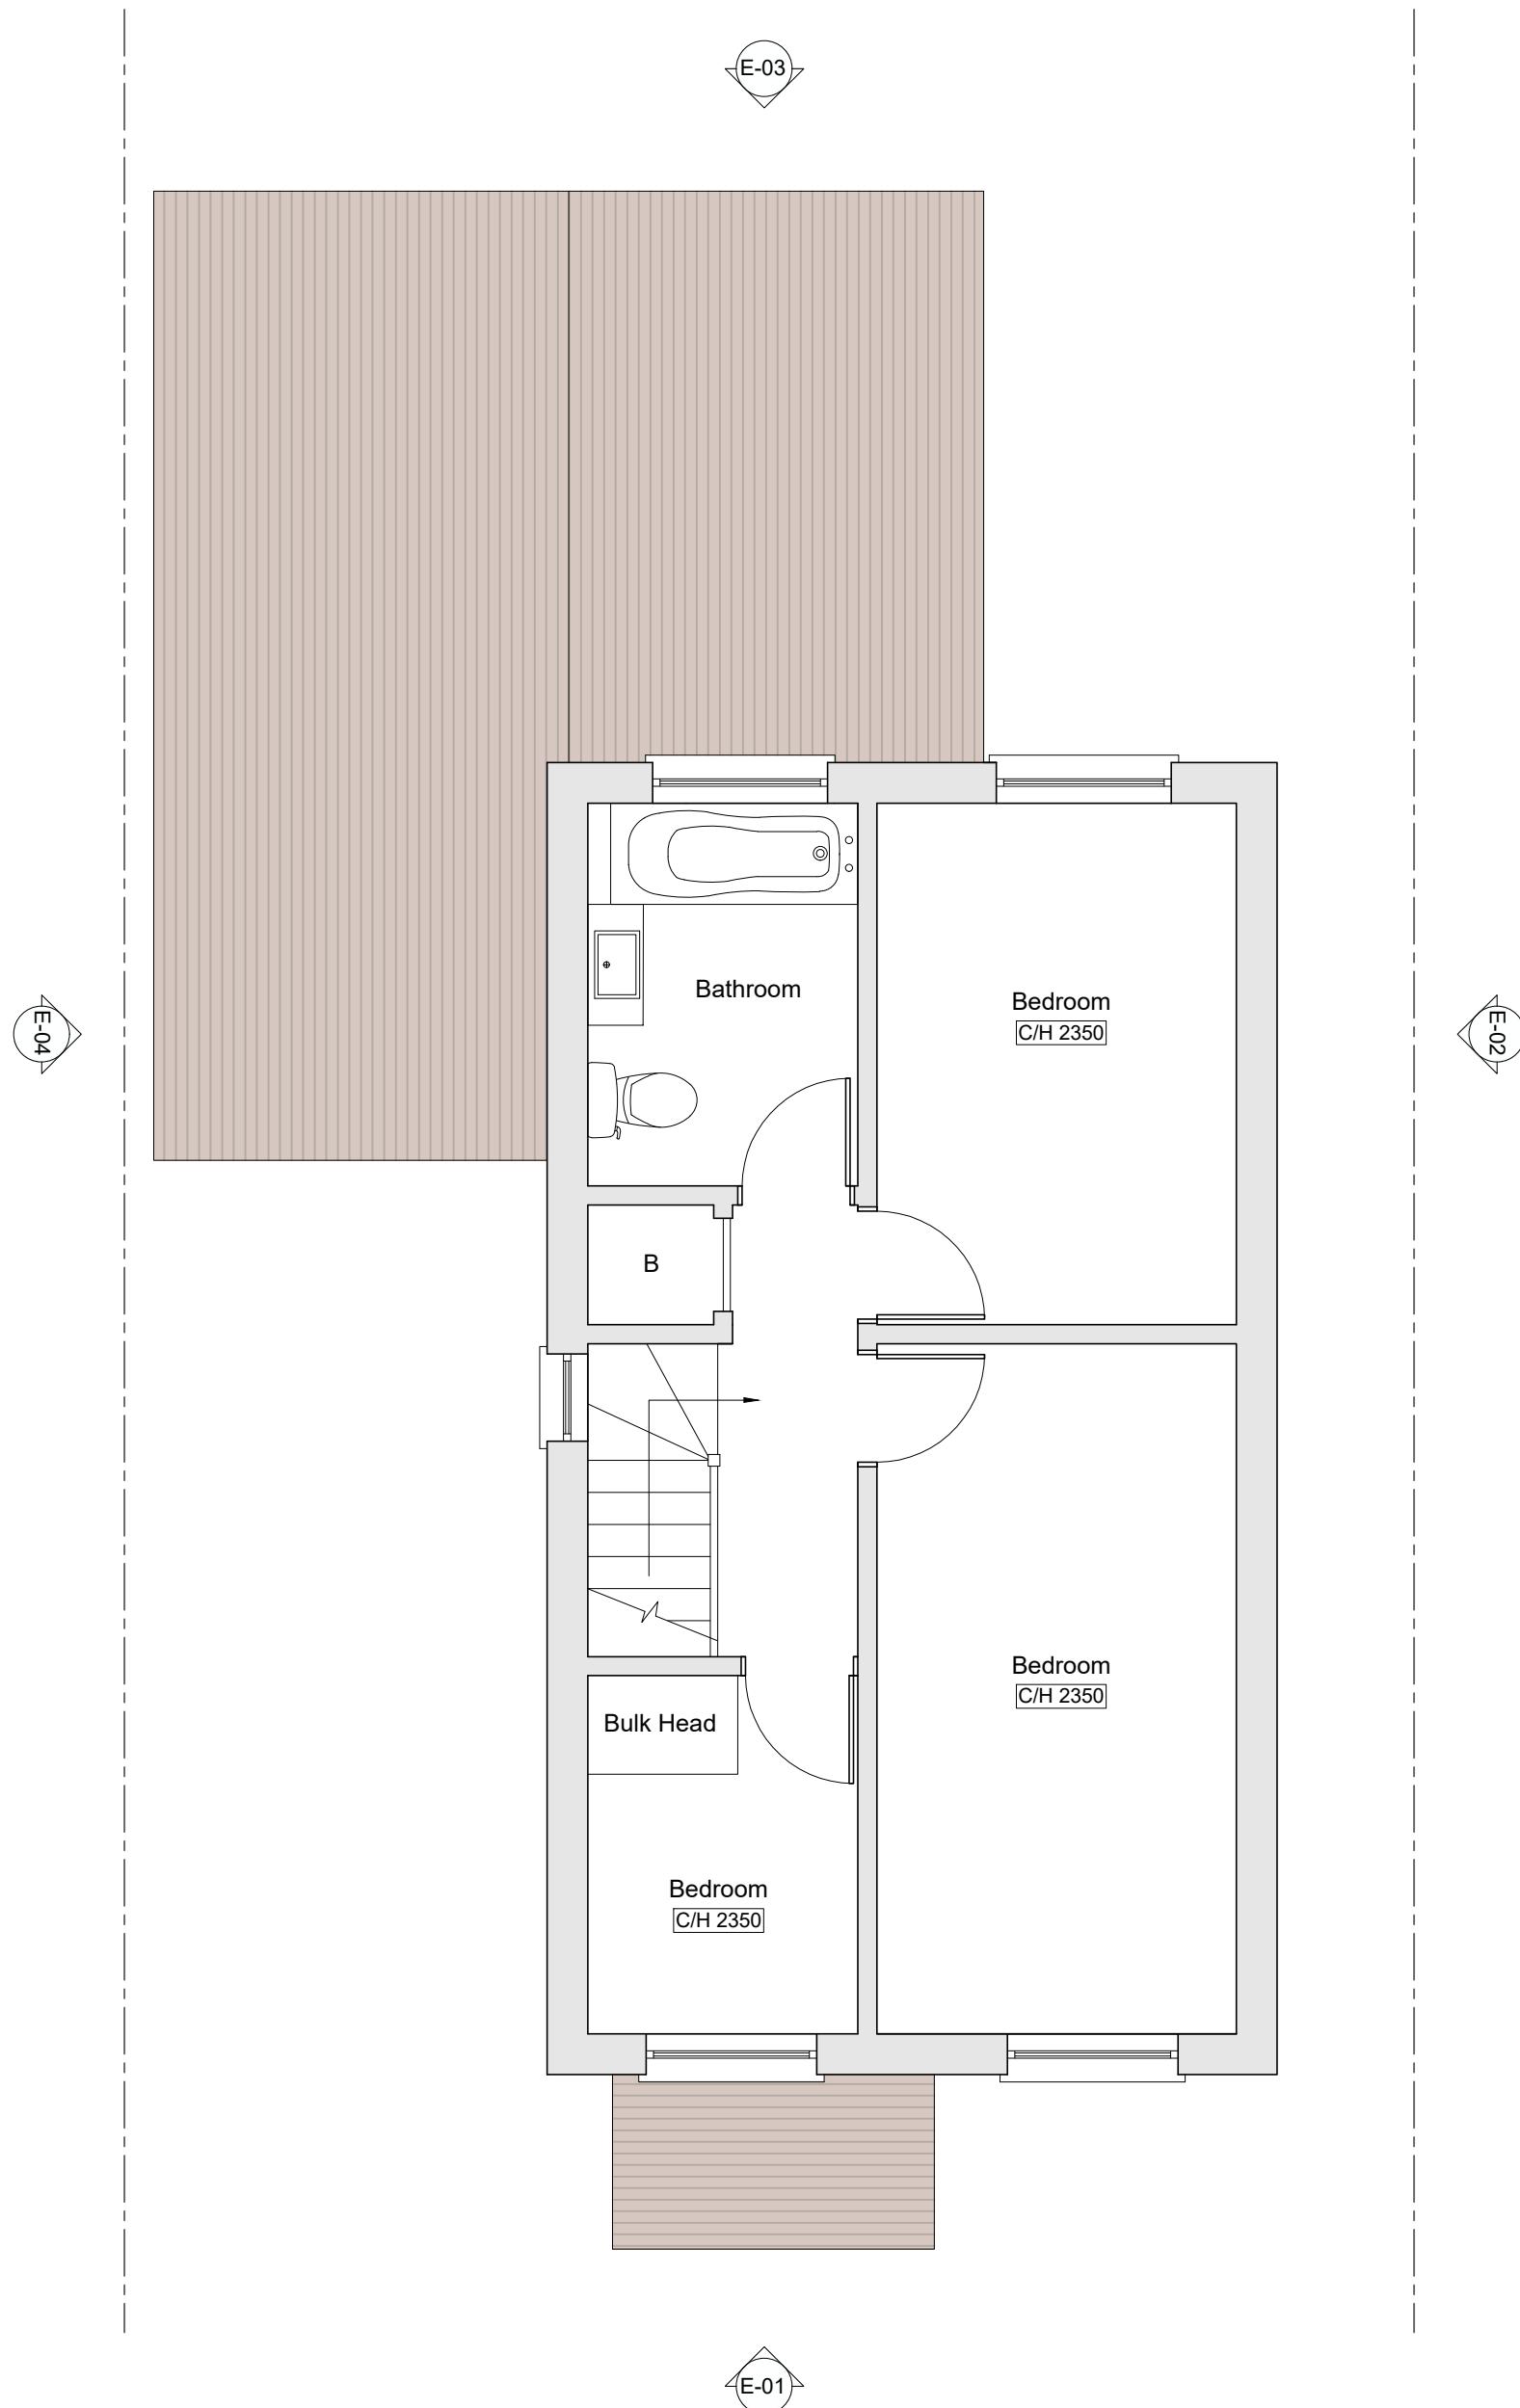

 1:50

 1m 0 1m 2m 3m 4m 5m

This drawing is to be read in conjunction
with all relevant documents.
This drawing is copyright © and may not be
reproduced without permission


CLIENT
Mr and Mrs Kent

JOB DESCRIPTION
12A Northwood Road
Harefield
UB9 6PW

DRAWING TITLE
Existing First Floor Plan


Scale Date Drawn Checked
1:50 @ A3 Sep 24 AJ NJ

Revisions

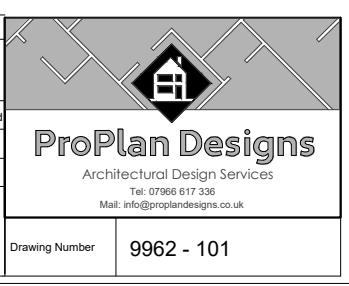




EXISTING FRONT ELEVATION

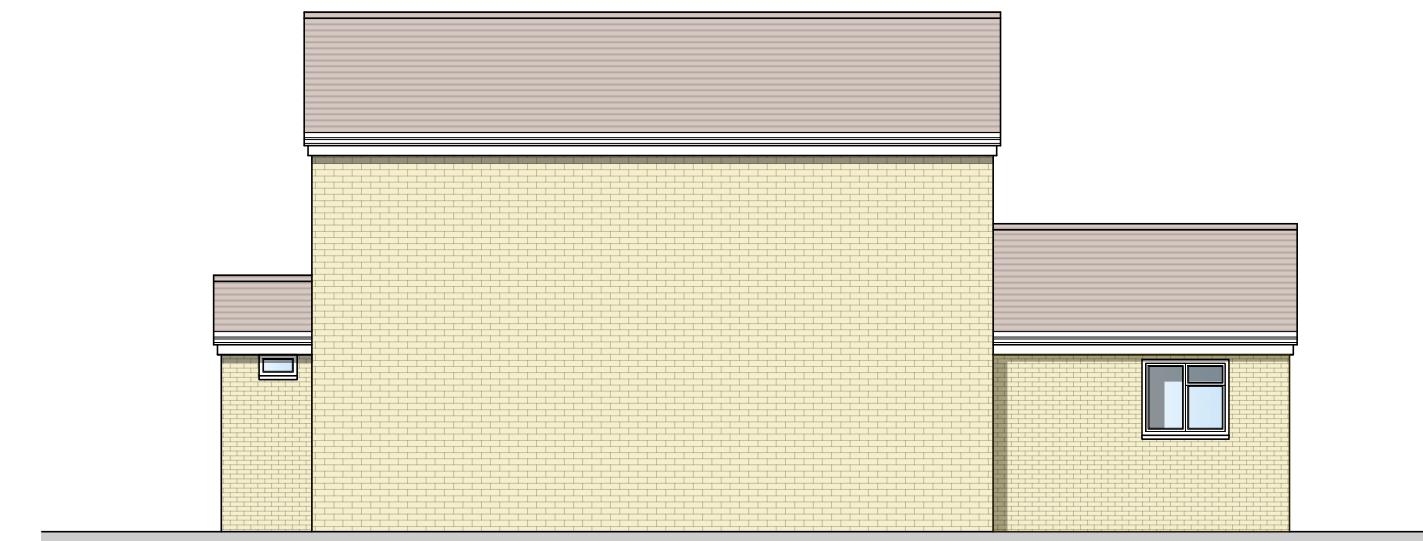SCALE 1:100
E-01

EXISTING SIDE ELEVATION

SCALE 1:100
E-02

EXISTING REAR ELEVATION

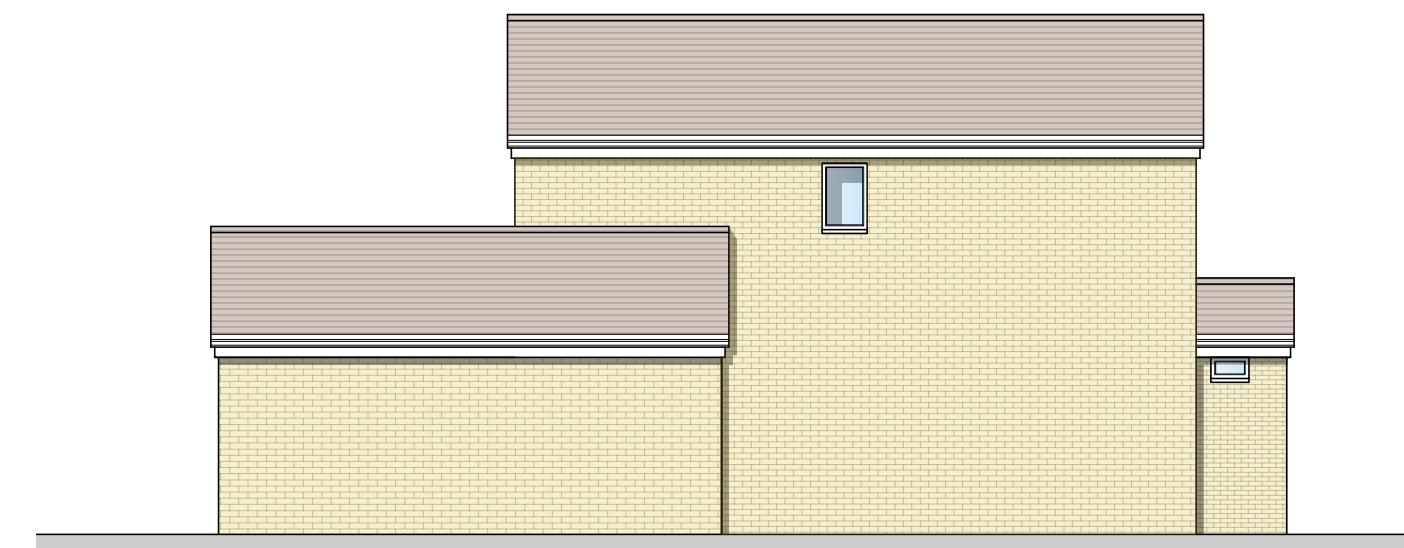SCALE 1:100
E-03

EXISTING SIDE ELEVATION

SCALE 1:100
E-04

1:100

2m 0 2m 4m 6m 8m 10m

This drawing is to be read in conjunction with all relevant documents.
This drawing is copyright © and may not be reproduced without permission

CLIENT
Mr and Mrs Kent

JOB DESCRIPTION
12A Northwood Road

Harefield
UB9 6PW


DRAWING TITLE
Existing Elevations

Scale Date Drawn Checked
1:100 @ A3 Sep 24 AJ NJ

Revisions

ProPlan Designs
Architectural Design Services
Tel: 07966 617 336
Mail: info@proplandesigns.co.uk
Web: www.proplandesigns.com

Drawing Number 9962 - 102

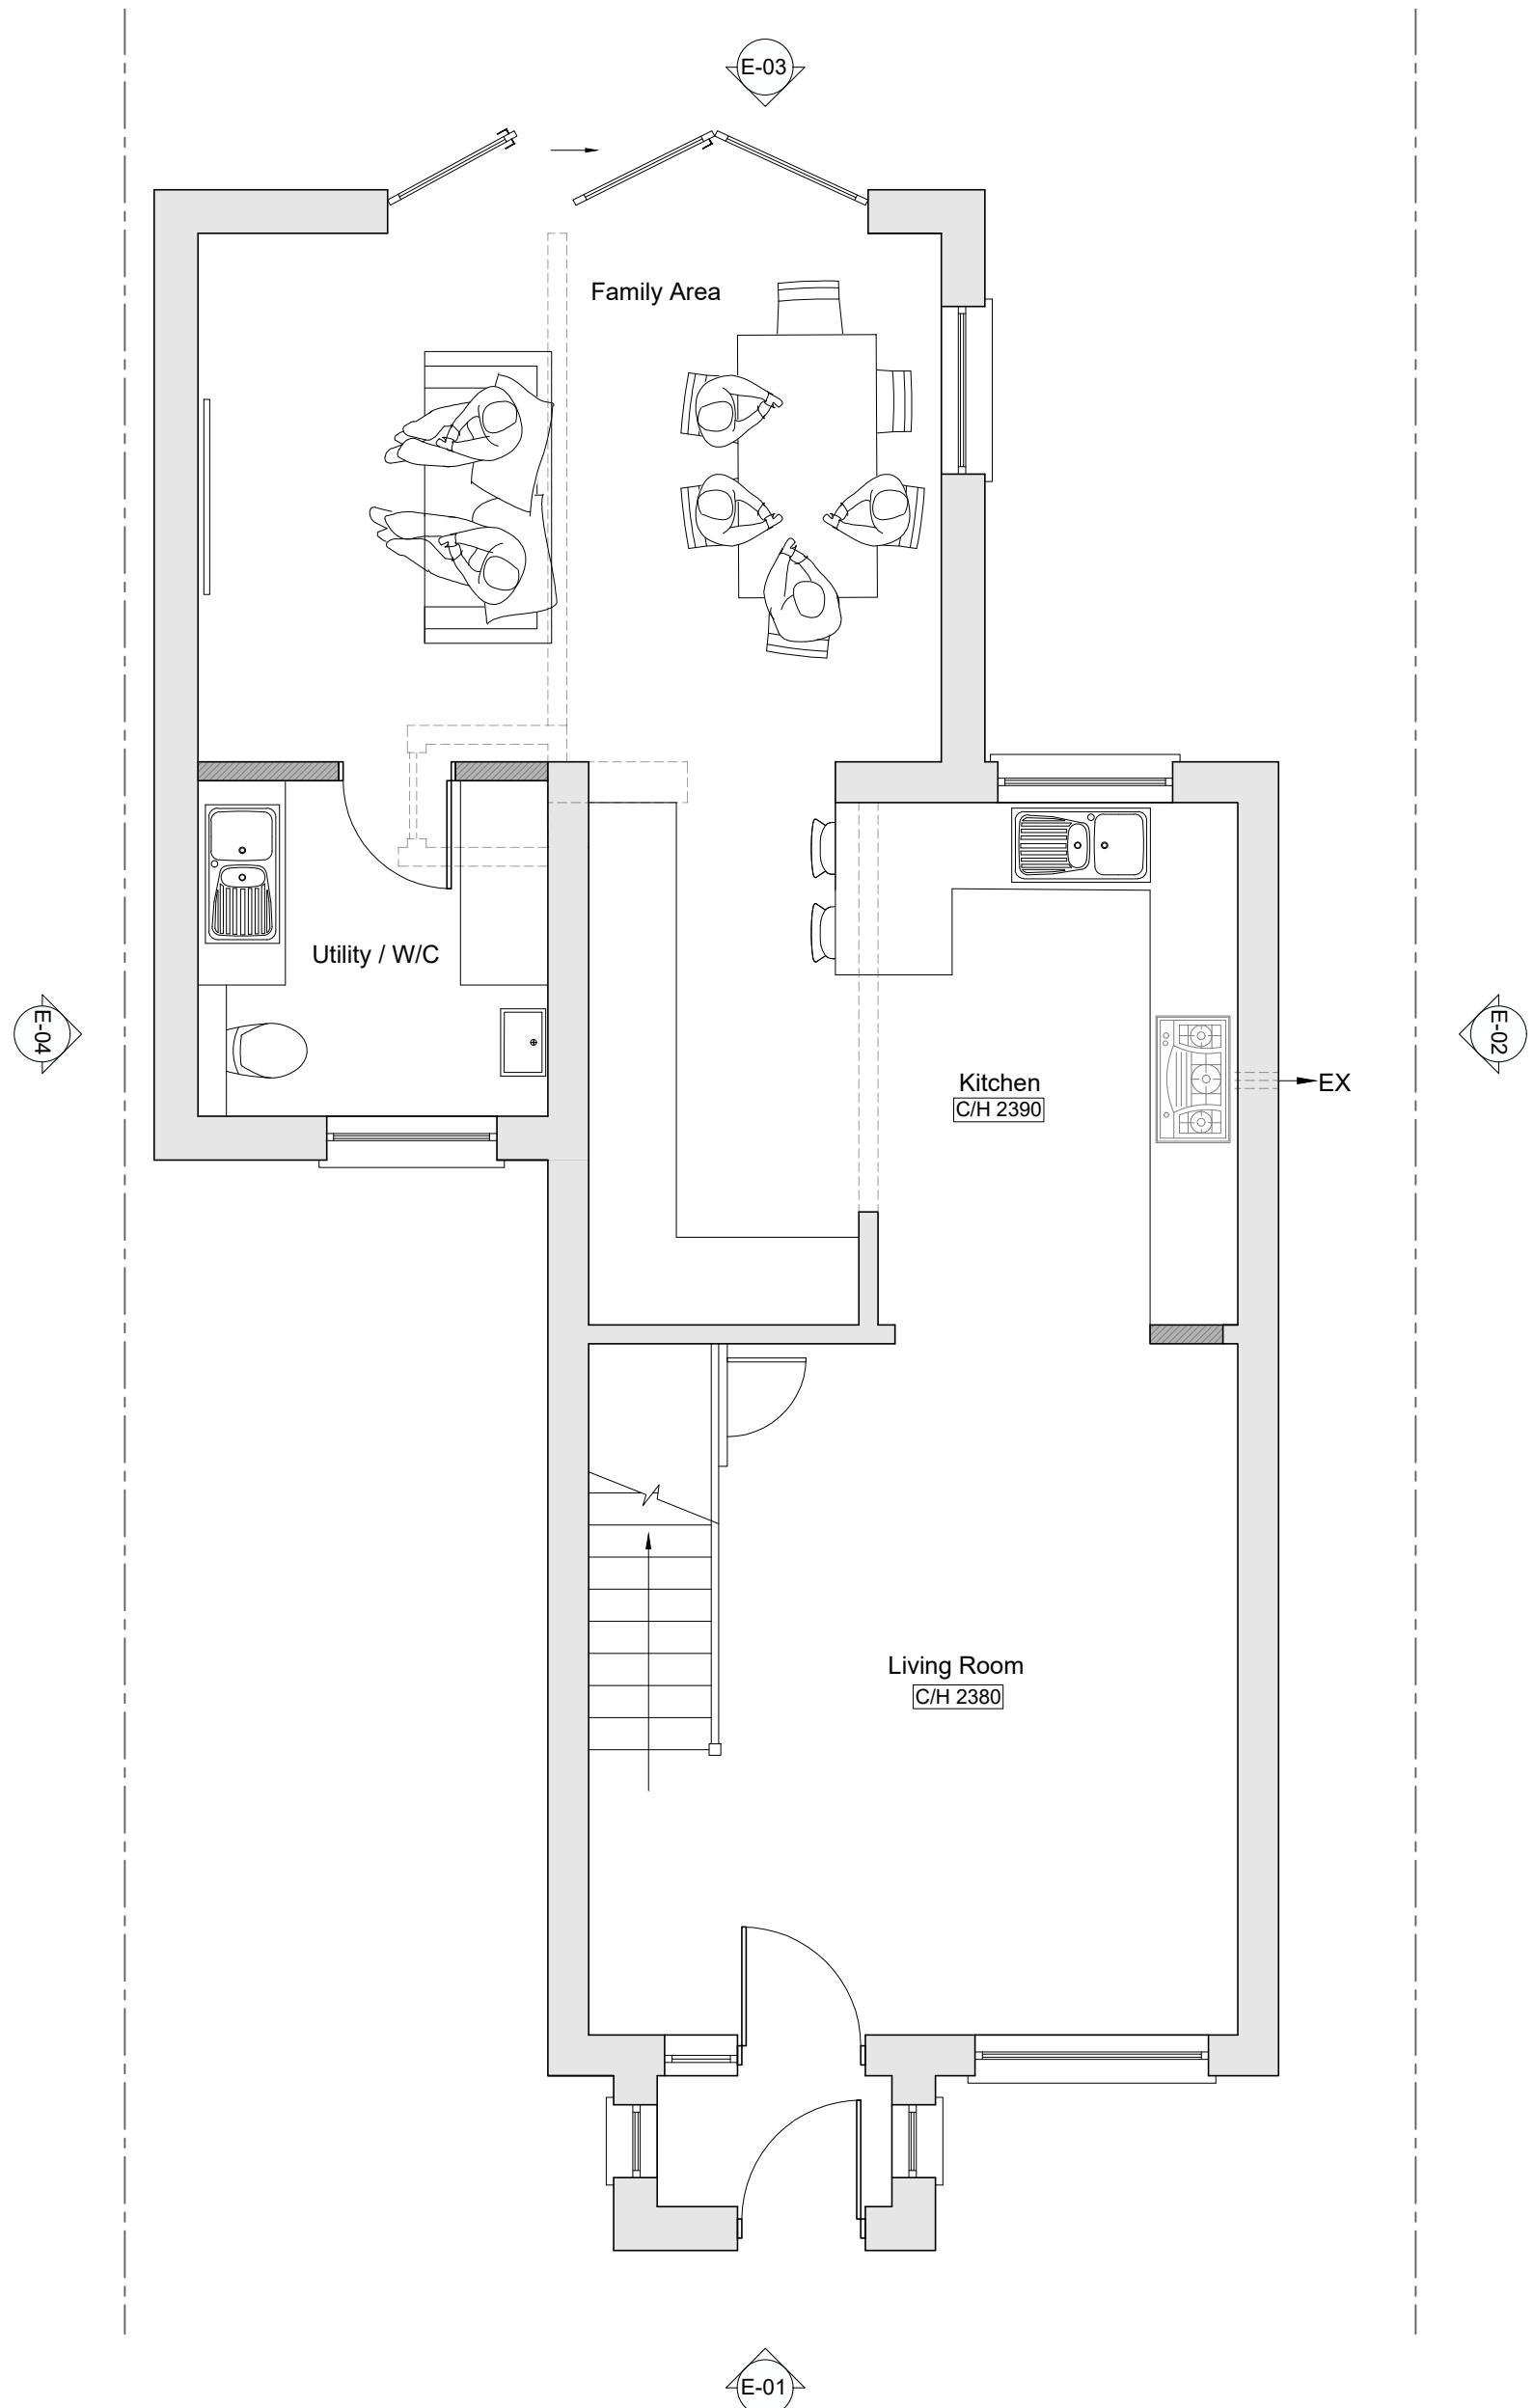

1:50
1m 0 1m 2m 3m 4m 5m

This drawing is to be read in conjunction with all relevant documents.
This drawing is copyright © and may not be reproduced without permission

CLIENT

Mr and Mrs Kent

DRAWING TITLE

Proposed Ground Floor Plan

Scale	Date	Drawn	Checked
-------	------	-------	---------


1:50 @ A3	Sep 24	AJ	NJ
-----------	--------	----	----

Revisions			
-----------	--	--	--



Tel: 07966 617 336
Mail: info@proplandesigns.co.uk

Drawing Number 9962 - 103

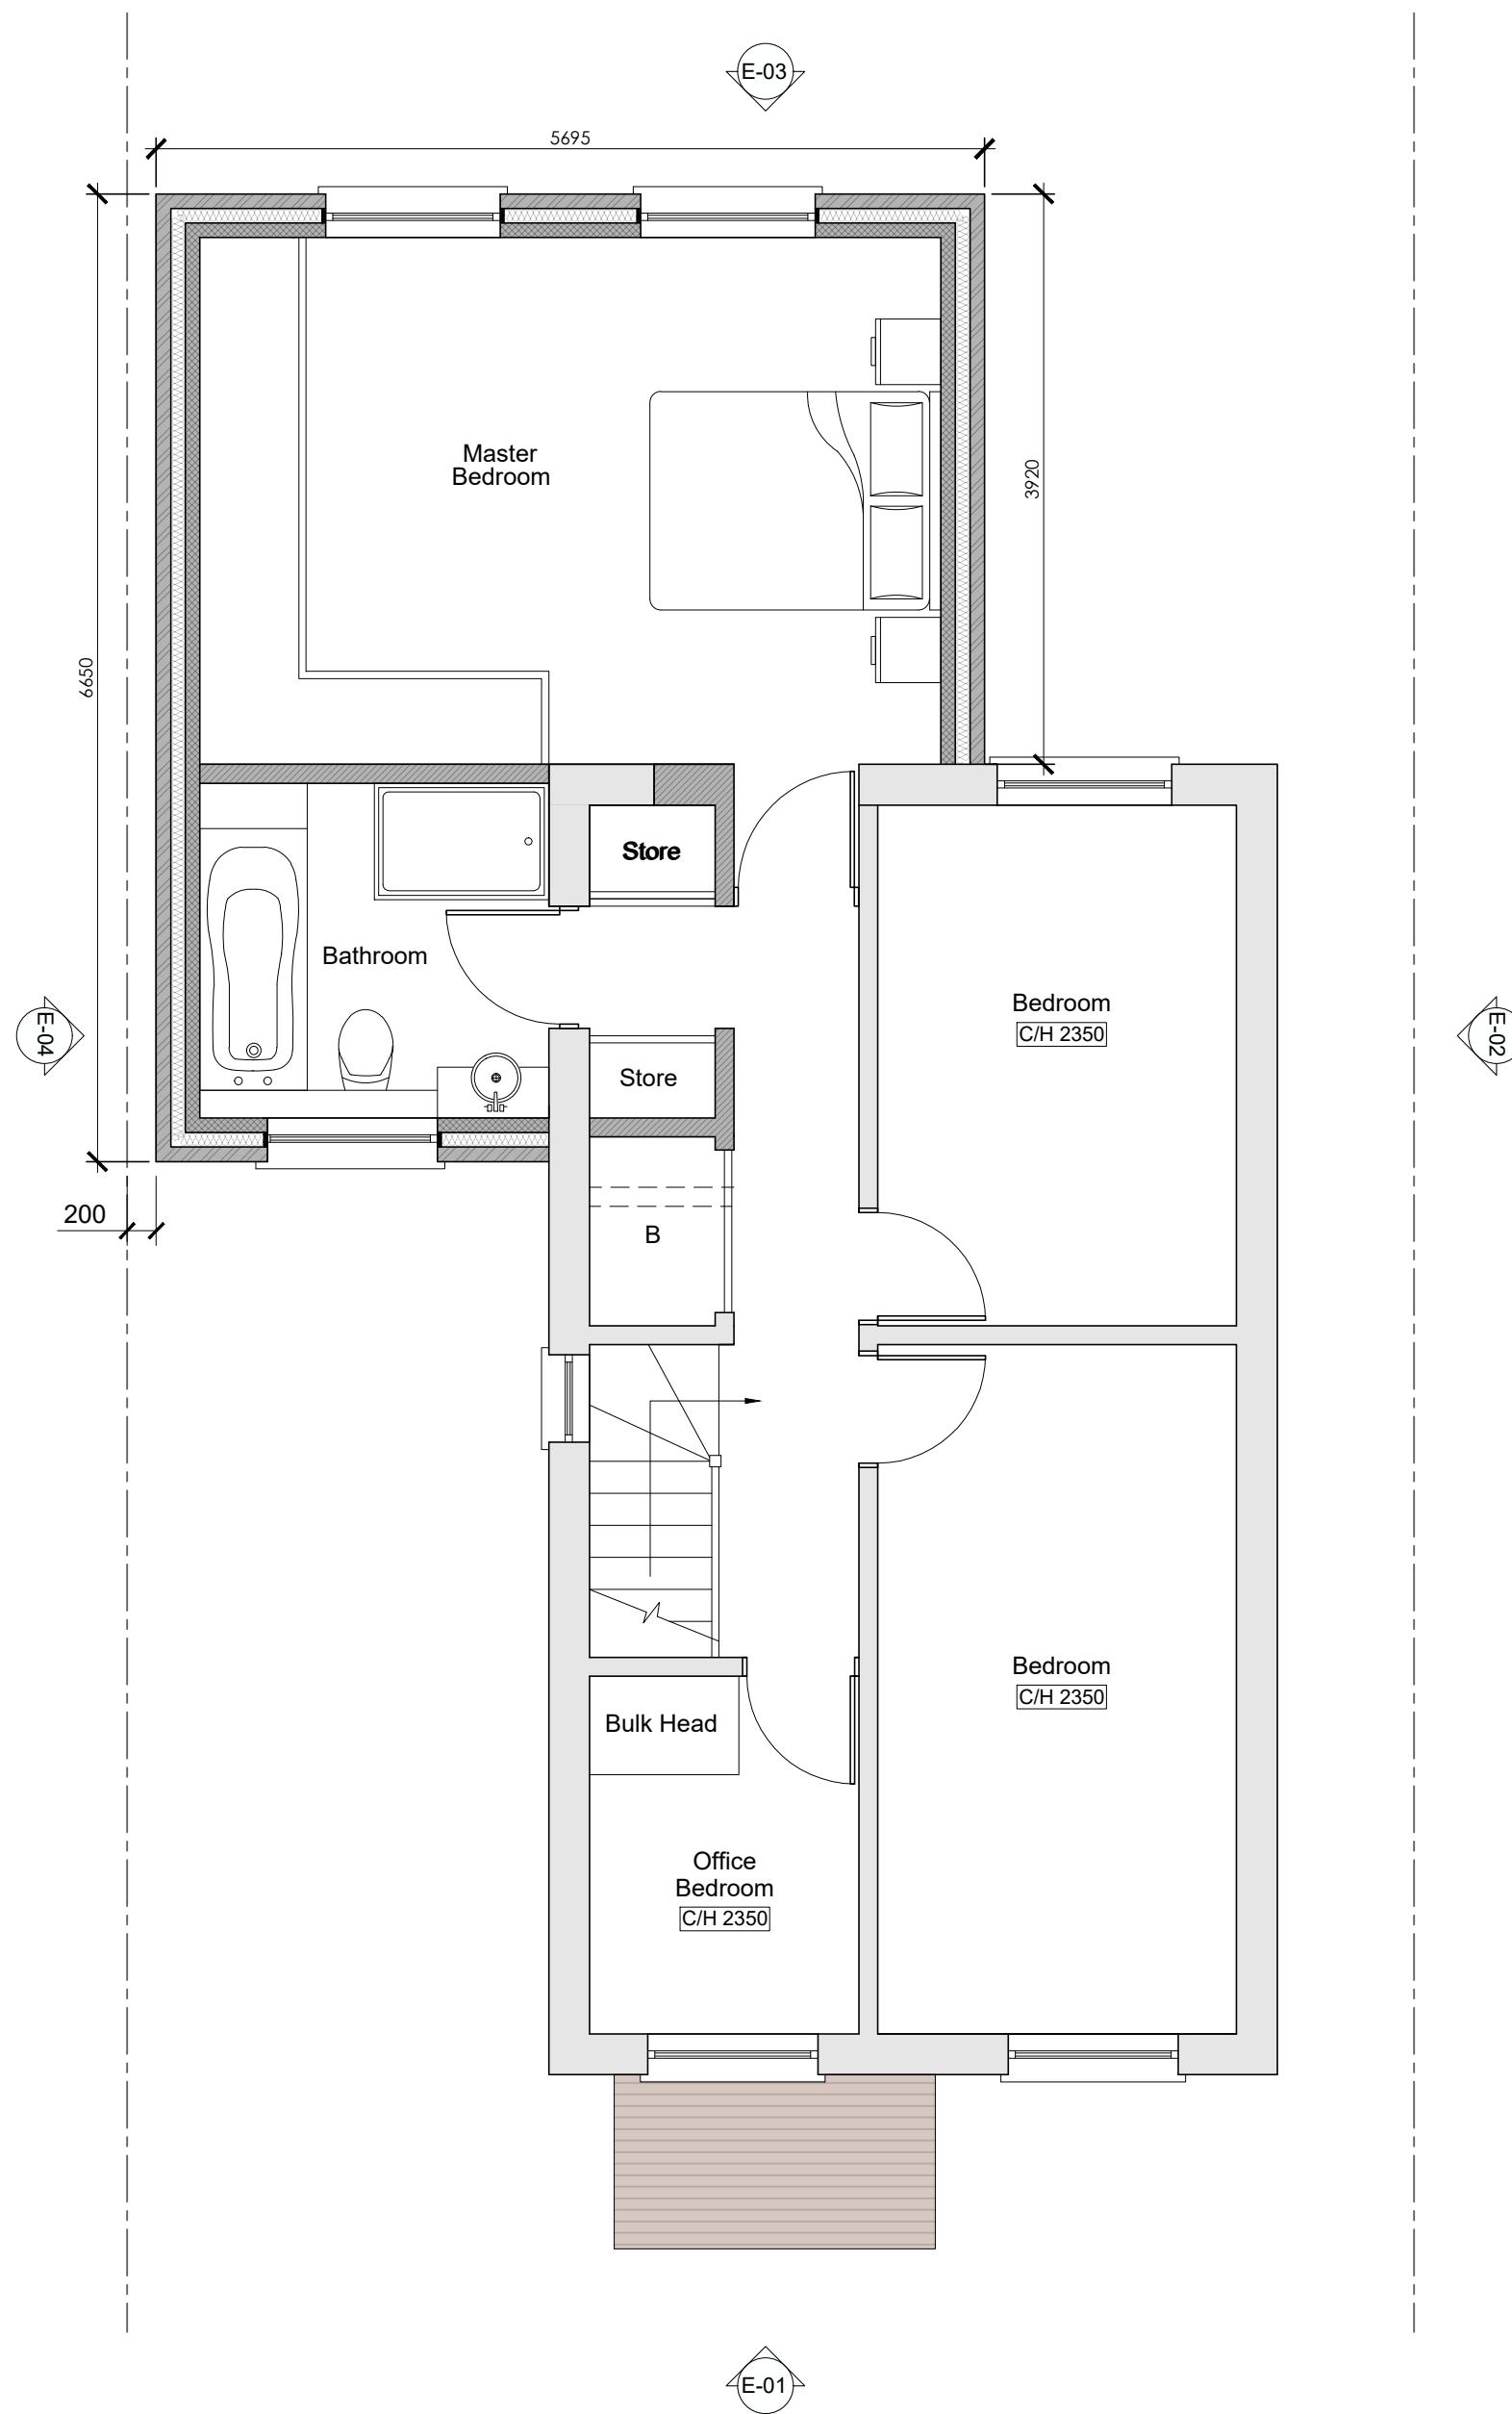

1:50
1m 0 1m 2m 3m 4m 5m

This drawing is to be read in conjunction with all relevant documents.
This drawing is copyright © and may not be reproduced without permission

CLIENT
Mr and Mrs Kent

JOB DESCRIPTION
12A Northwood Road
Harefield
UB9 6PW

DRAWING TITLE
Proposed First Floor Plan

Scale Date Drawn Checked
1:50 @ A3 Sep 24 AJ NJ


Revisions



Drawing Number 9962 - 104




PROPOSED FRONT ELEVATION

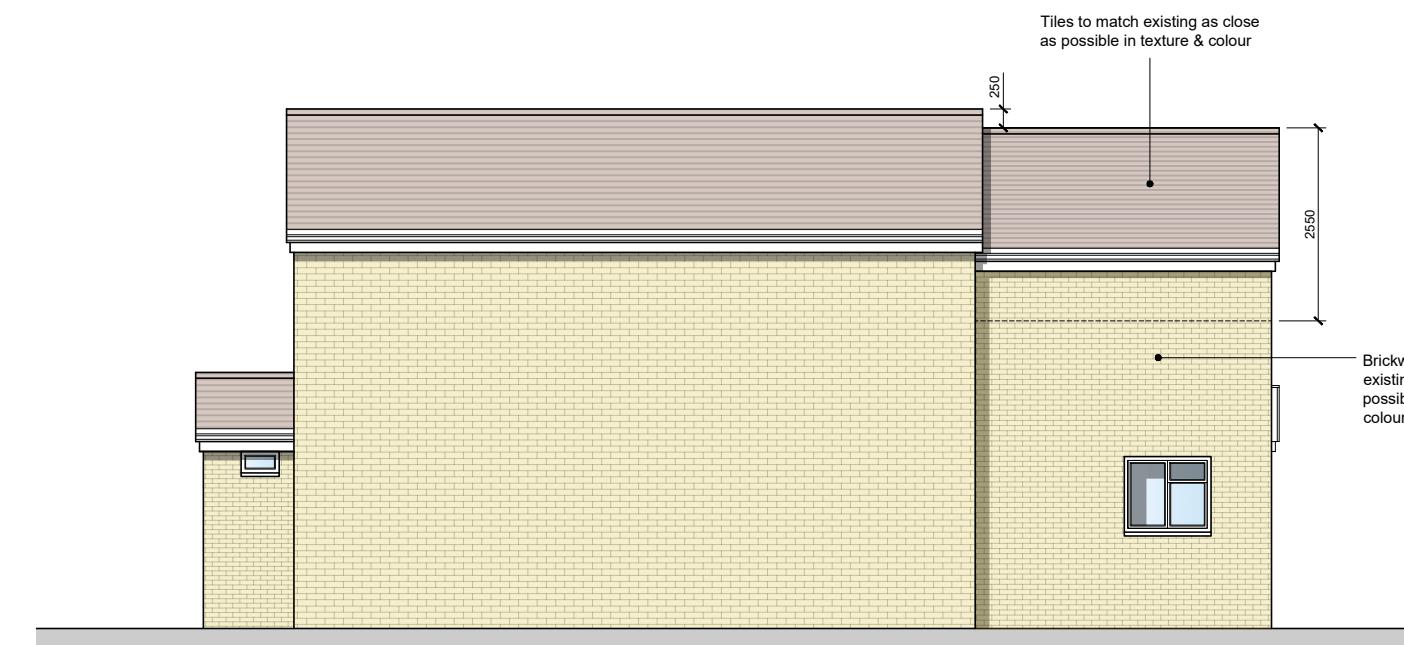SCALE 1:100
E-01

PROPOSED SIDE ELEVATION

SCALE 1:100
E-02

PROPOSED REAR ELEVATION

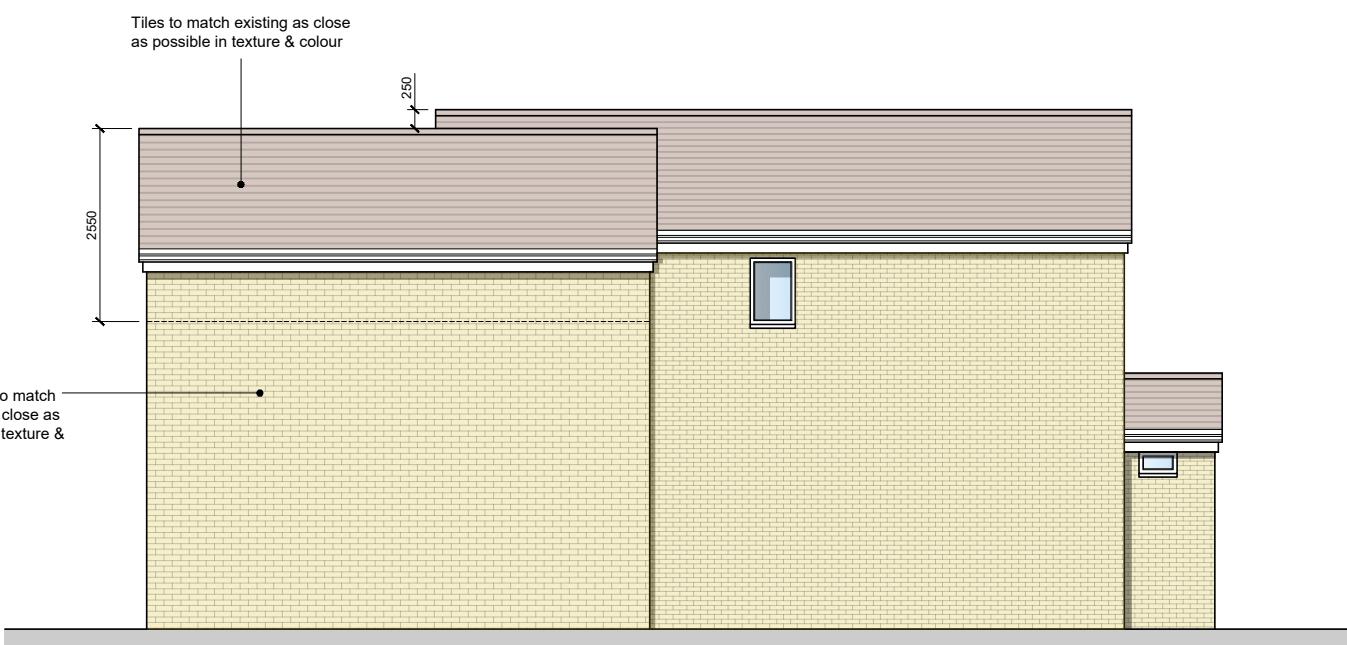SCALE 1:100
E-03

PROPOSED SIDE ELEVATION

SCALE 1:100
E-04

1:100

2m 0 2m 4m 6m 8m 10m

This drawing is to be read in conjunction with all relevant documents. This drawing is copyright © and may not be reproduced without permission	CLIENT Mr and Mrs Kent	DRAWING TITLE Proposed Elevations			
		Scale	Date	Drawn	Checked
	JOB DESCRIPTION 12A Northwood Road Harefield UB9 6PW	1:100 @ A3	Sep 24	AJ	NJ
	Revisions				
	A	18/12/24	Proposed roof pitch amended		
	B	29/01/25	Proposed roof pitch amended from a hip to gable end.		
	Drawing Number	9962 - 105 B			

1:100

2m 0 2m 4m 6m 8m 10m



EXISTING FRONT ELEVATION




SCALE 1:100
E-01

PROPOSED FRONT ELEVATION

SCALE 1:100
E-01

This drawing is to be read in conjunction with all relevant documents.
This drawing is copyright © and may not be reproduced without permission

CLIENT	DRAWING TITLE			
Mr and Mrs Kent	Existing & Proposed Street Scene			
JOB DESCRIPTION				
12A Northwood Road Harefield UB9 6PW	Scale	Date	Drawn	Checked
	1:100 @ A3	Sep 24	AJ	NJ
Revisions				
A 18/12/24 Proposed roof pitch amended				
B 29/01/25 Proposed roof pitch amended from a hip to gable end.				

 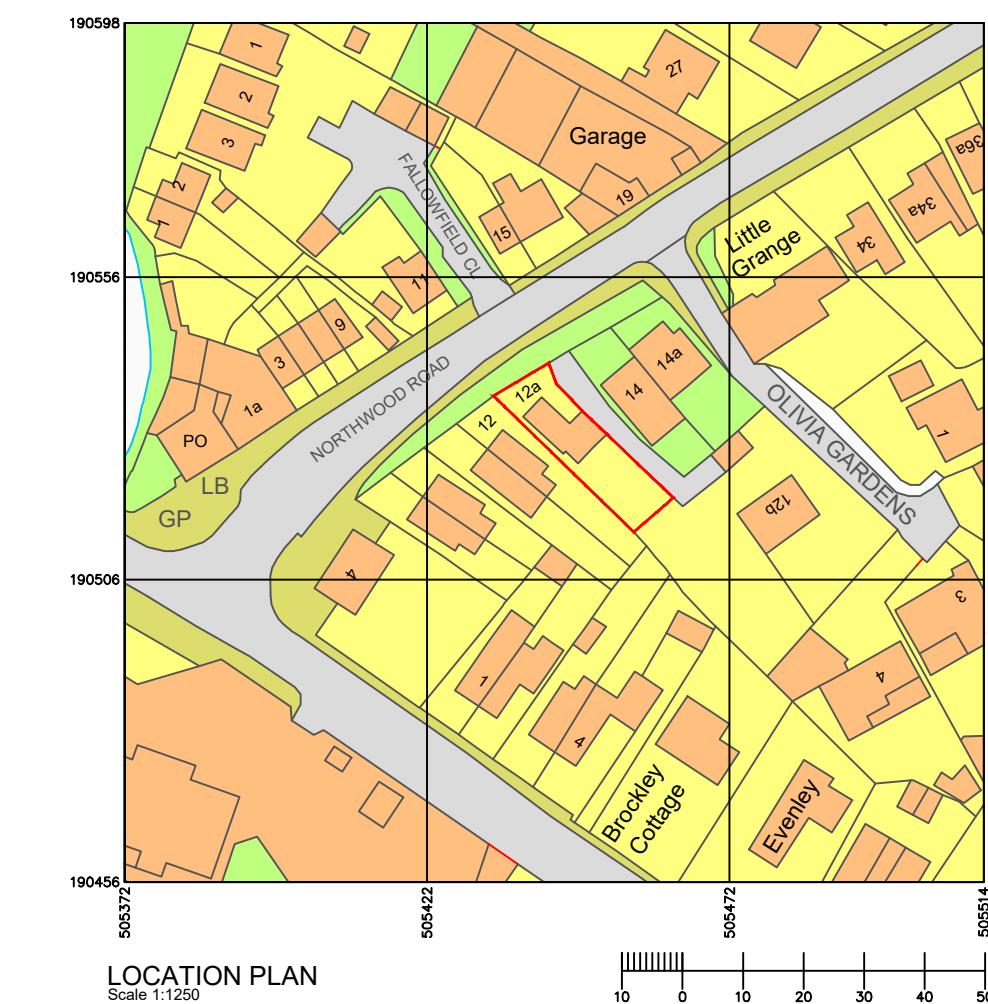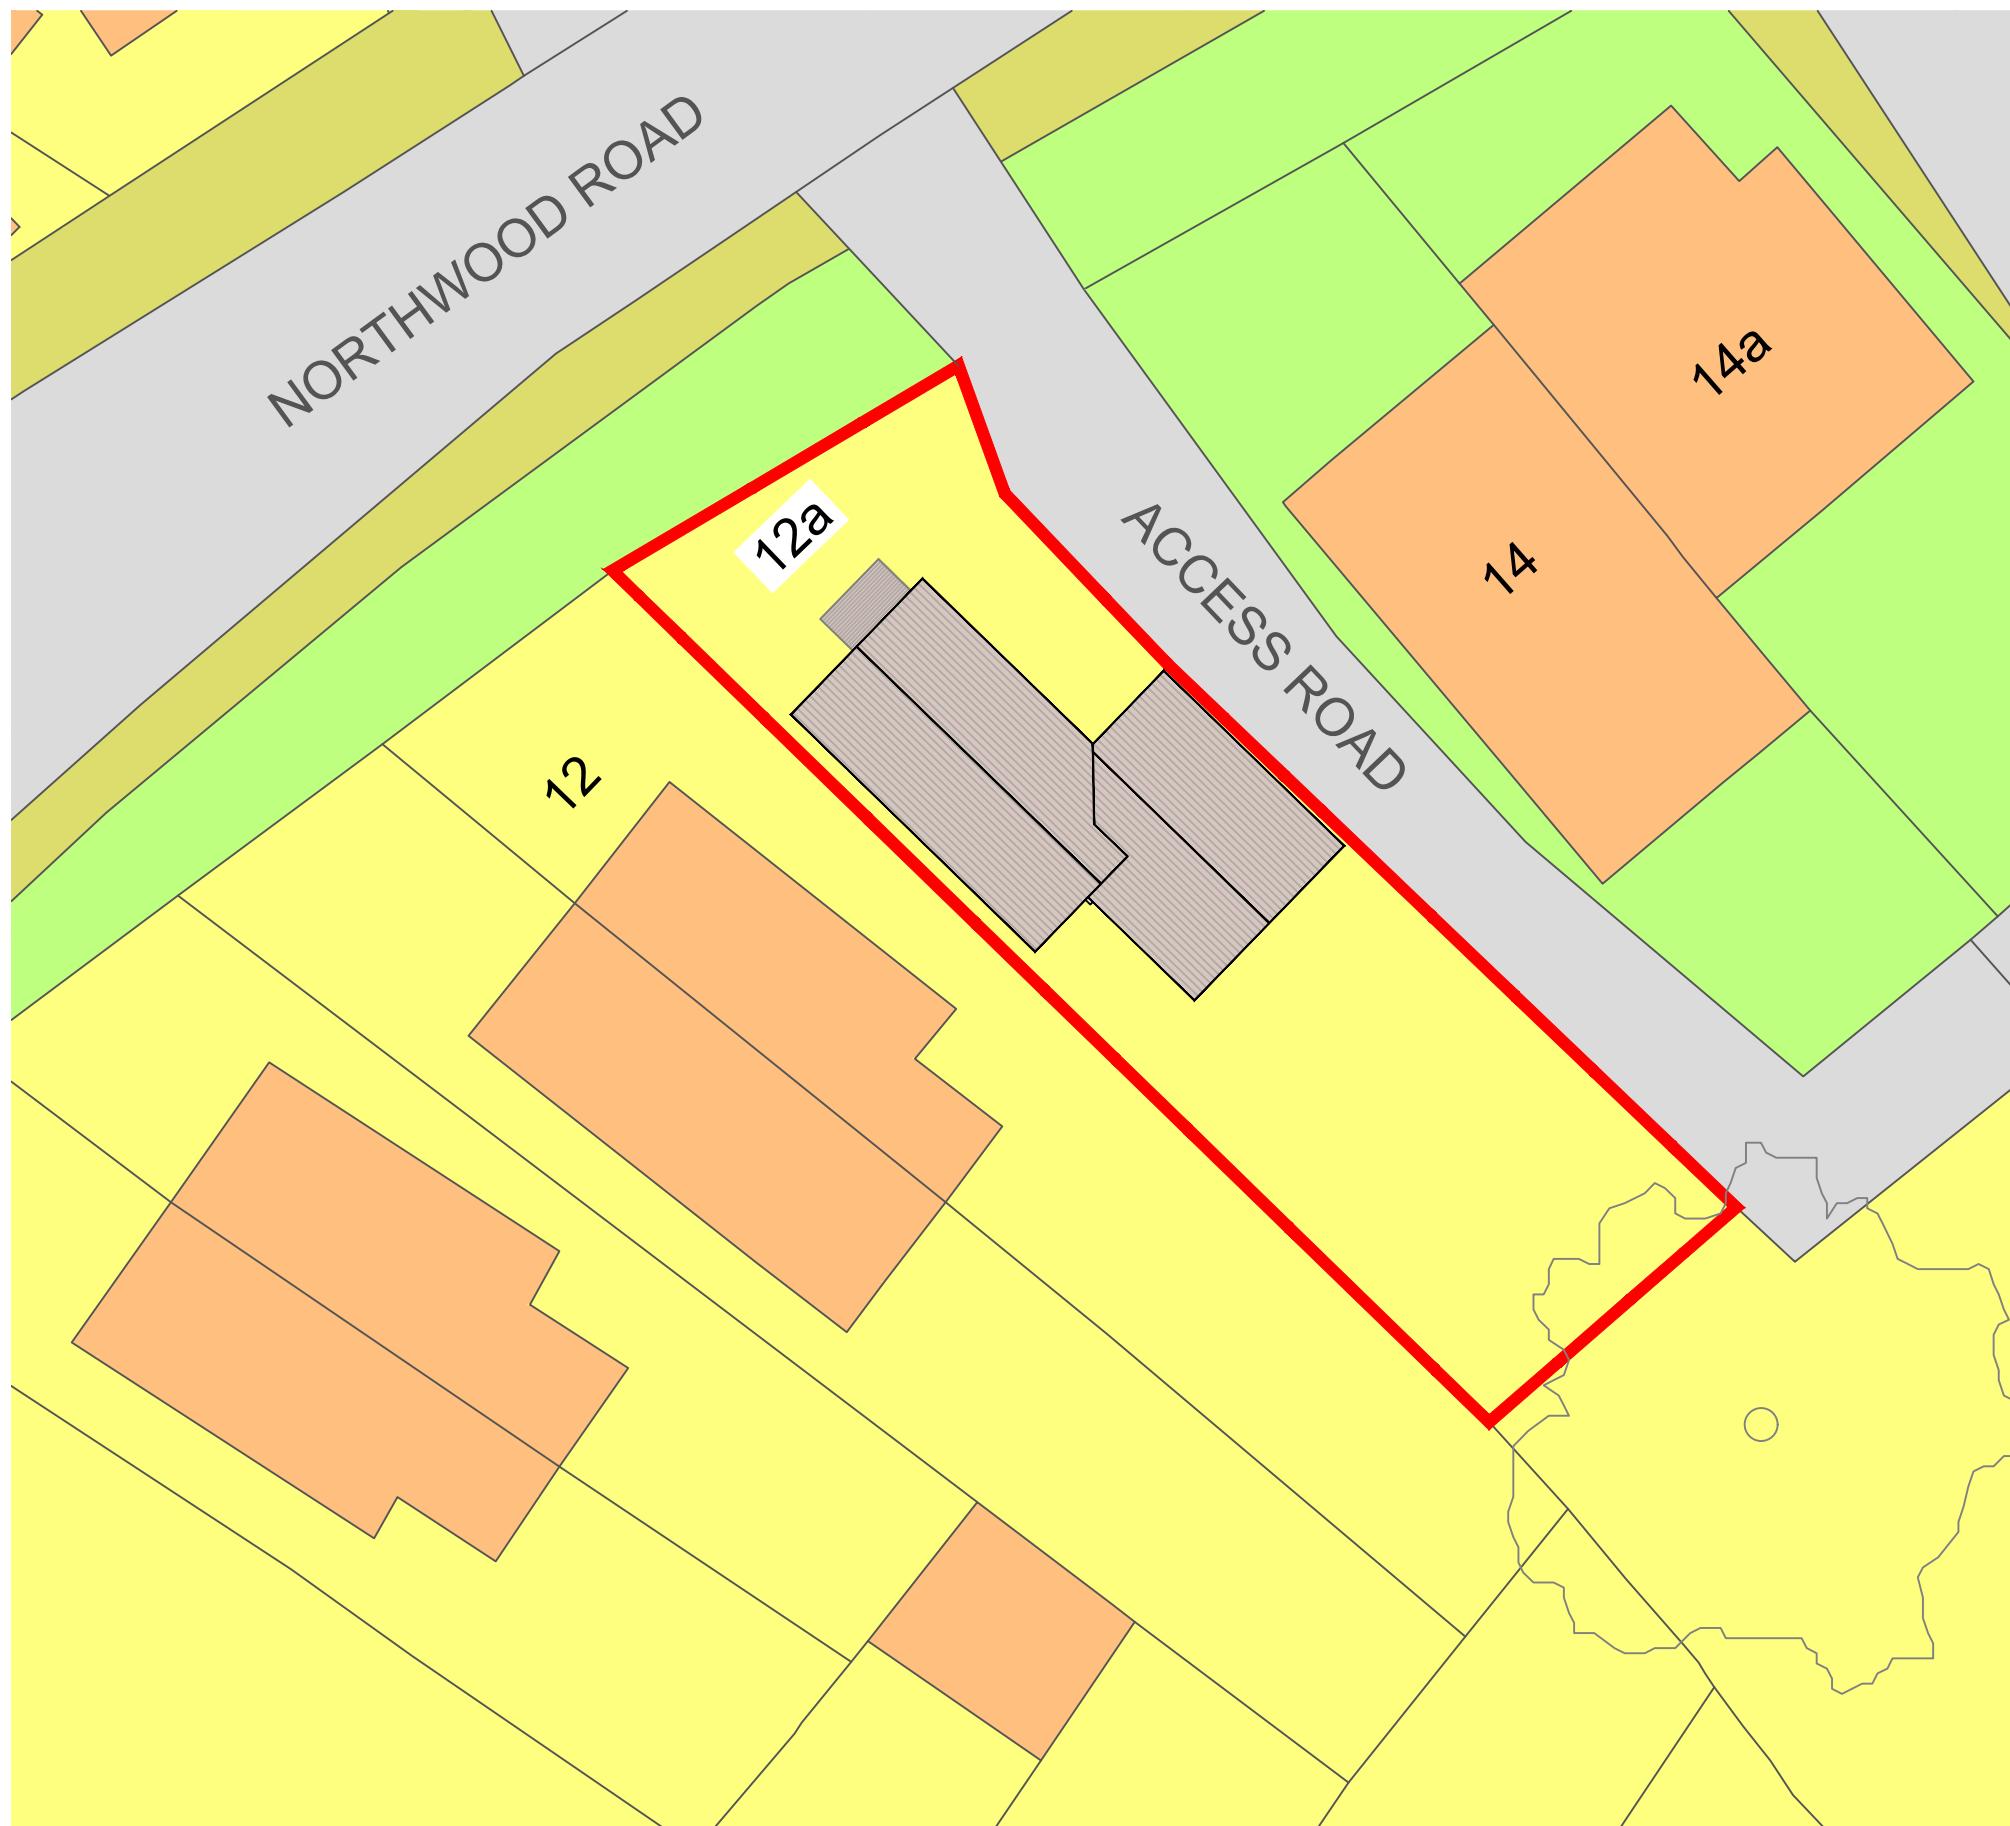

This drawing is to be read in conjunction with all relevant documents.
This drawing is copyright © and may not be reproduced without permission

CLIENT	DRAWING TITLE			
	Site Location and Block Plans			
JOB DESCRIPTION	Scale	Date	Drawn	Checked
	As Shown @ A3	NOV 24	AJ	NJ
12A Northwood Road Harefield UB9 6PW	Revisions			
A	18/12/24	Proposed roof pitch amended		
B	29/01/25	Proposed roof pitch amended from a hip to gable end.		
Drawing Number	P9962 - 107 B			