




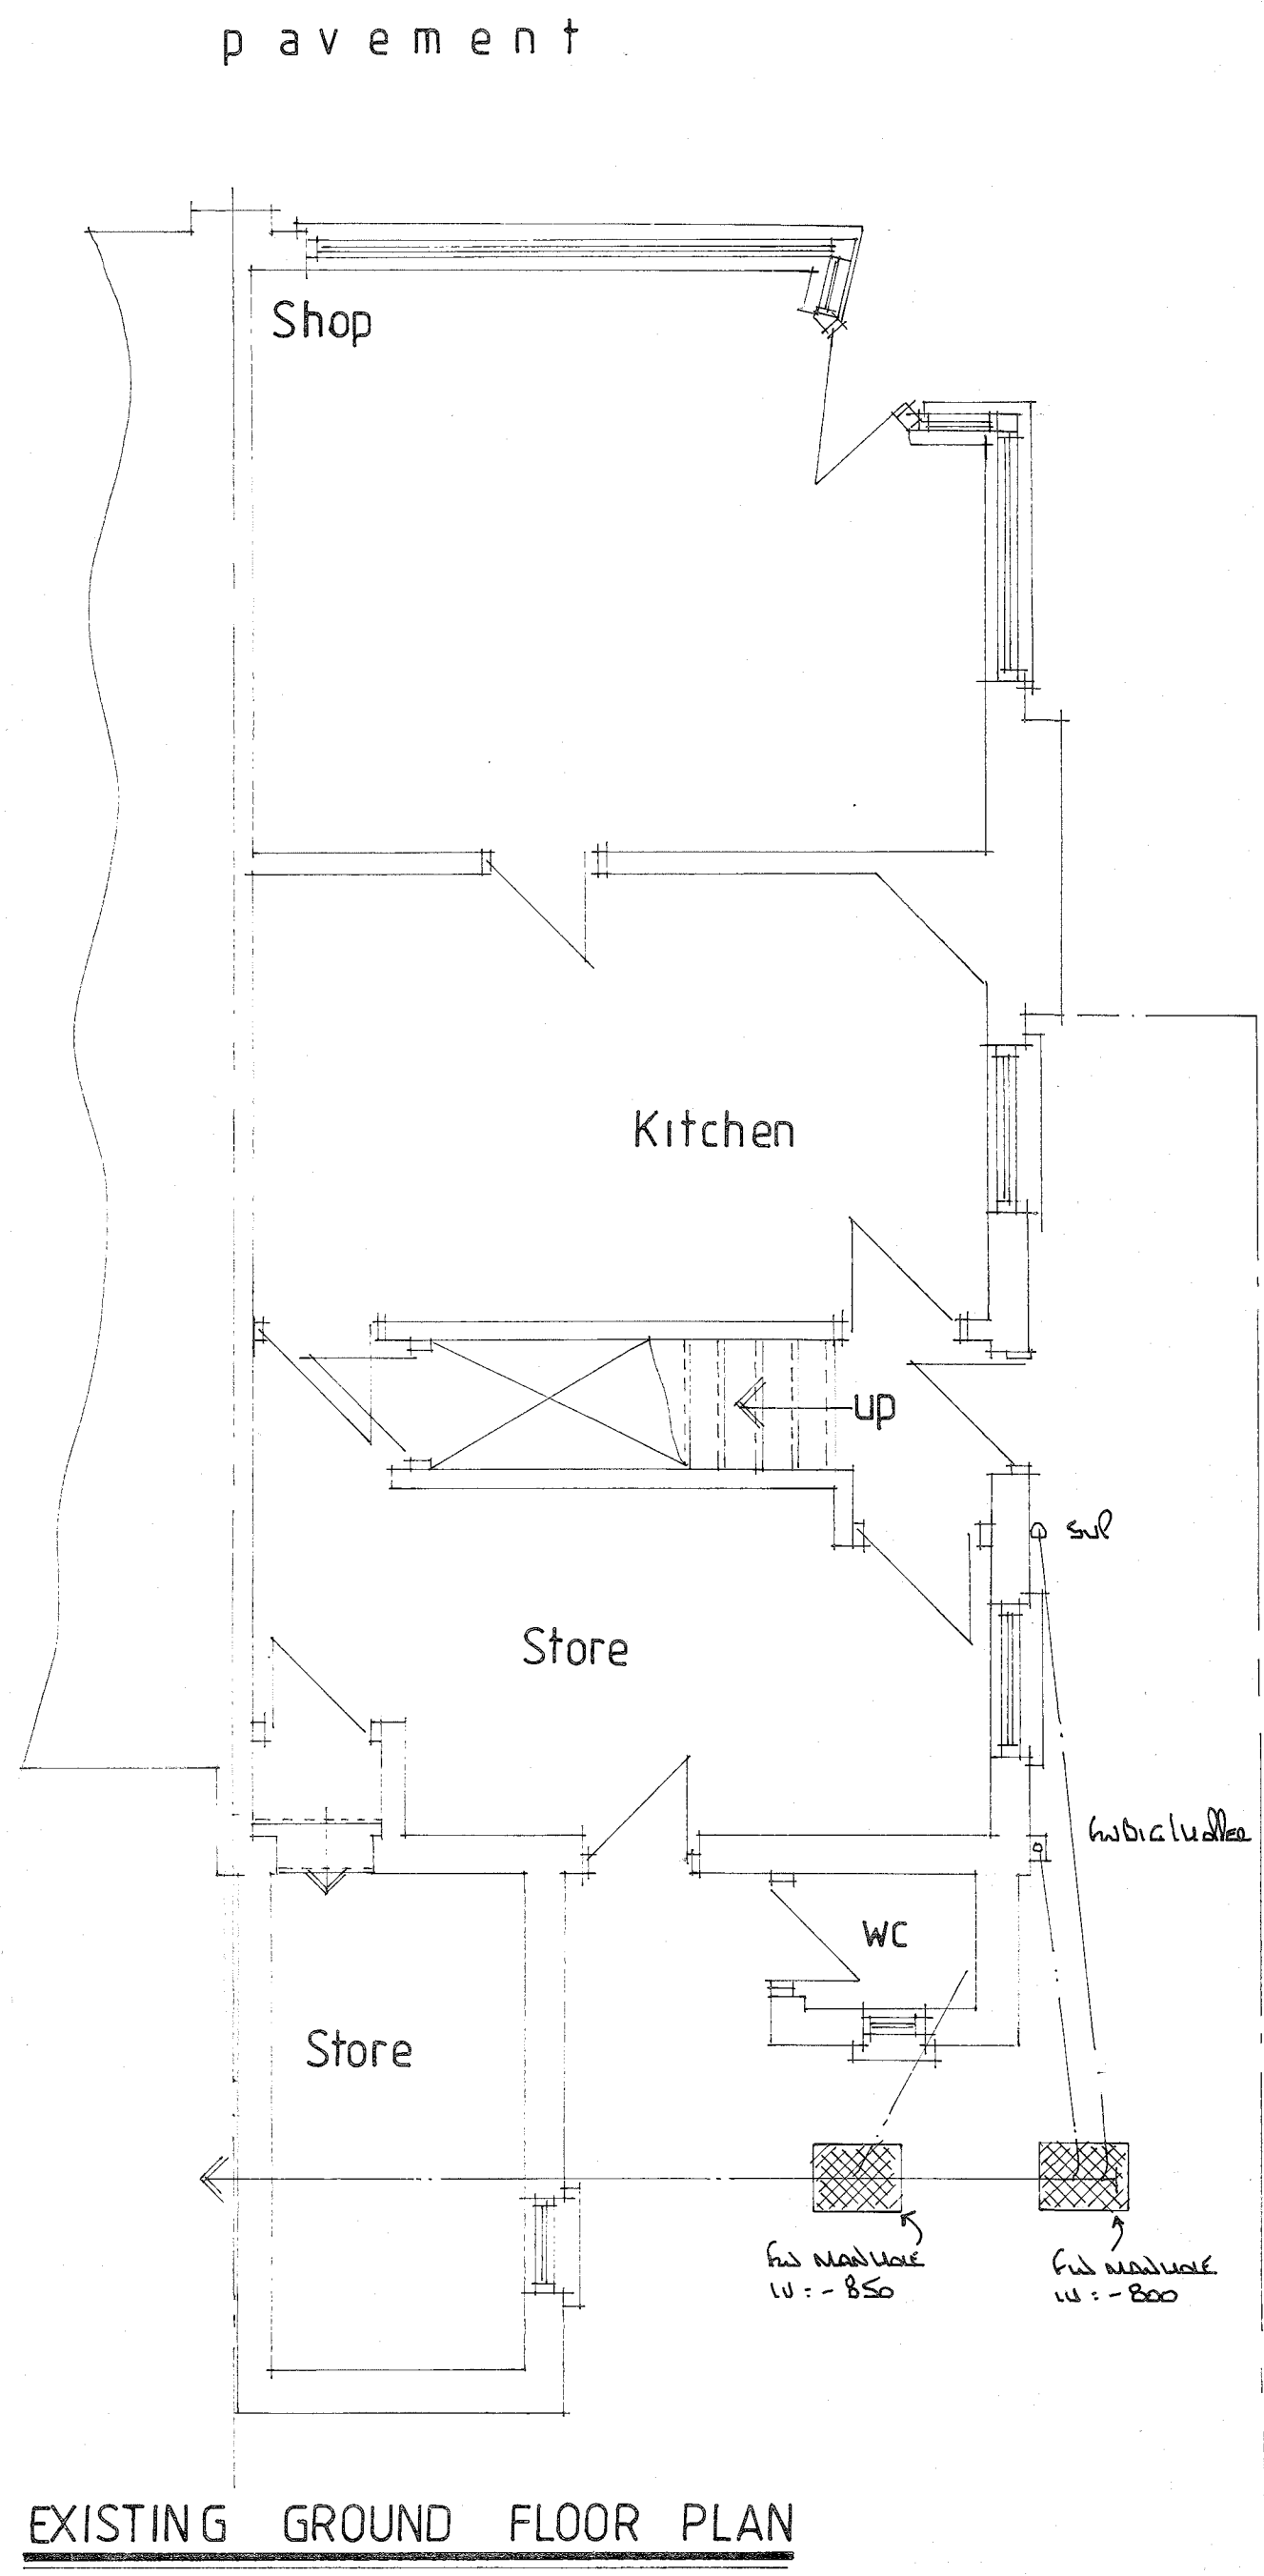


SIDE ELEVATION

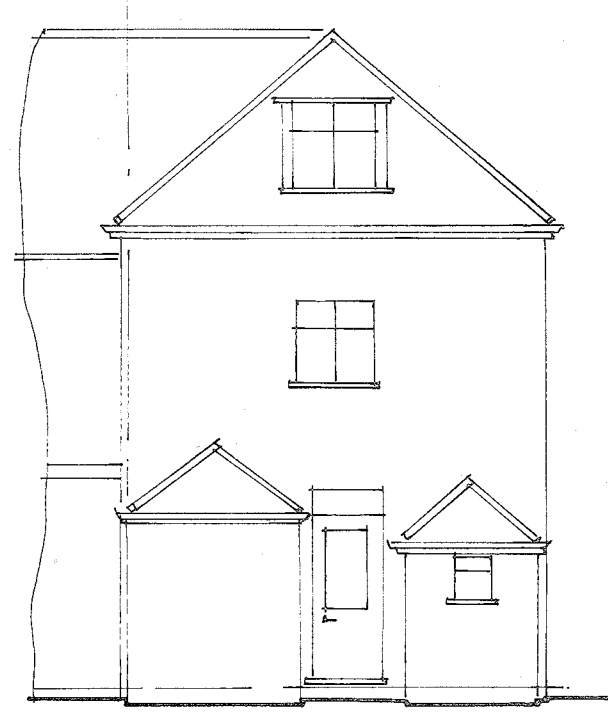

REAR ELEVATION

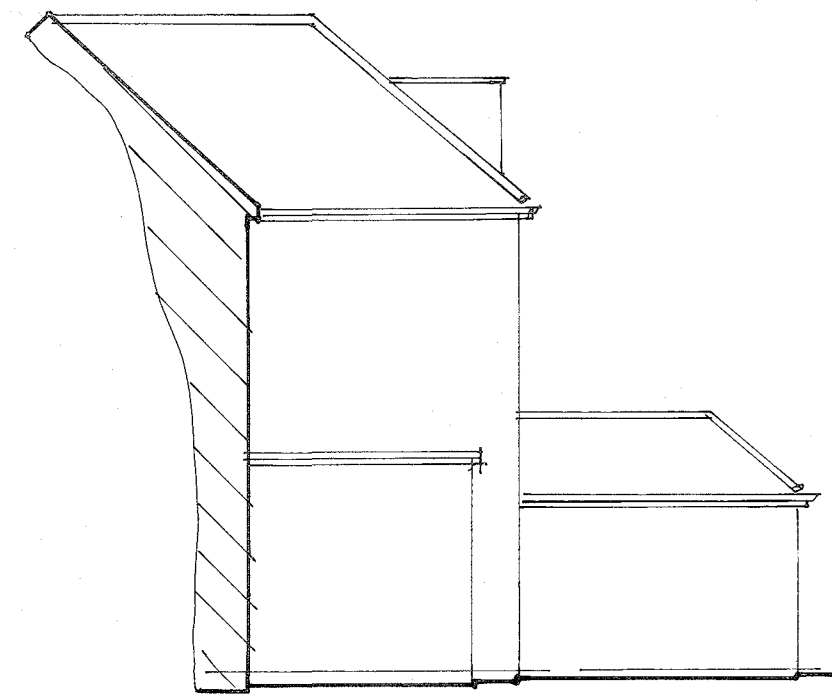

SIDE ELEVATION

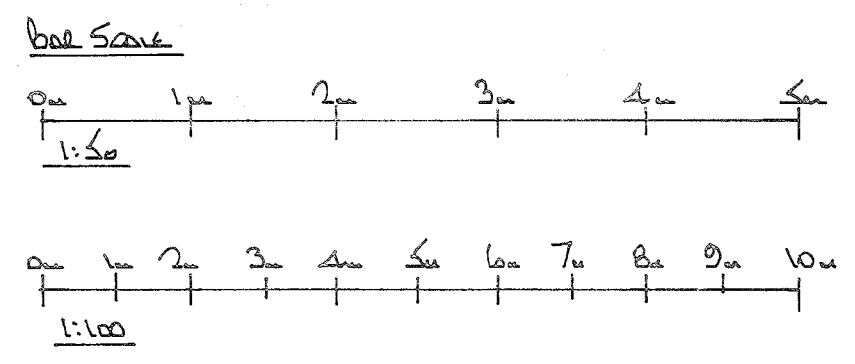

THIS DRAWING TO BE READ
IN CONJUNCTION WITH DRG
No 3996/02

NOTES:
All dimensions must be checked on site and not
scaled from this drawing.

See GENERAL NOTES SEE DRG
No 3996/02.

A	Date	Revisions

Copyright
Pottle & Co Ltd
Planning & Building Consultants
Suite A, 128 Manor Way
Ruislip, Middlesex, HA4 8HR
Tel: 01895 622800
www.pottle.uk.com
Company Number 11067183

Client
MR G. HALL

Job Title
134 MANOR WAY
RUISLIP
MIDDX

Drawing Title
EXISTING GROUND
FLOOR PLAN AND
ELEVATIONS

Scale 1:50, 1:100

Date December 2017 Drawn by GEL.

Drg No. 3996/01 Rev.