




LOCATION PLAN

1 : 1250 @A3




	AREA
TOTAL SITE AREA	333 M²
EXISTING/ PROPOSED GIA	115 M²

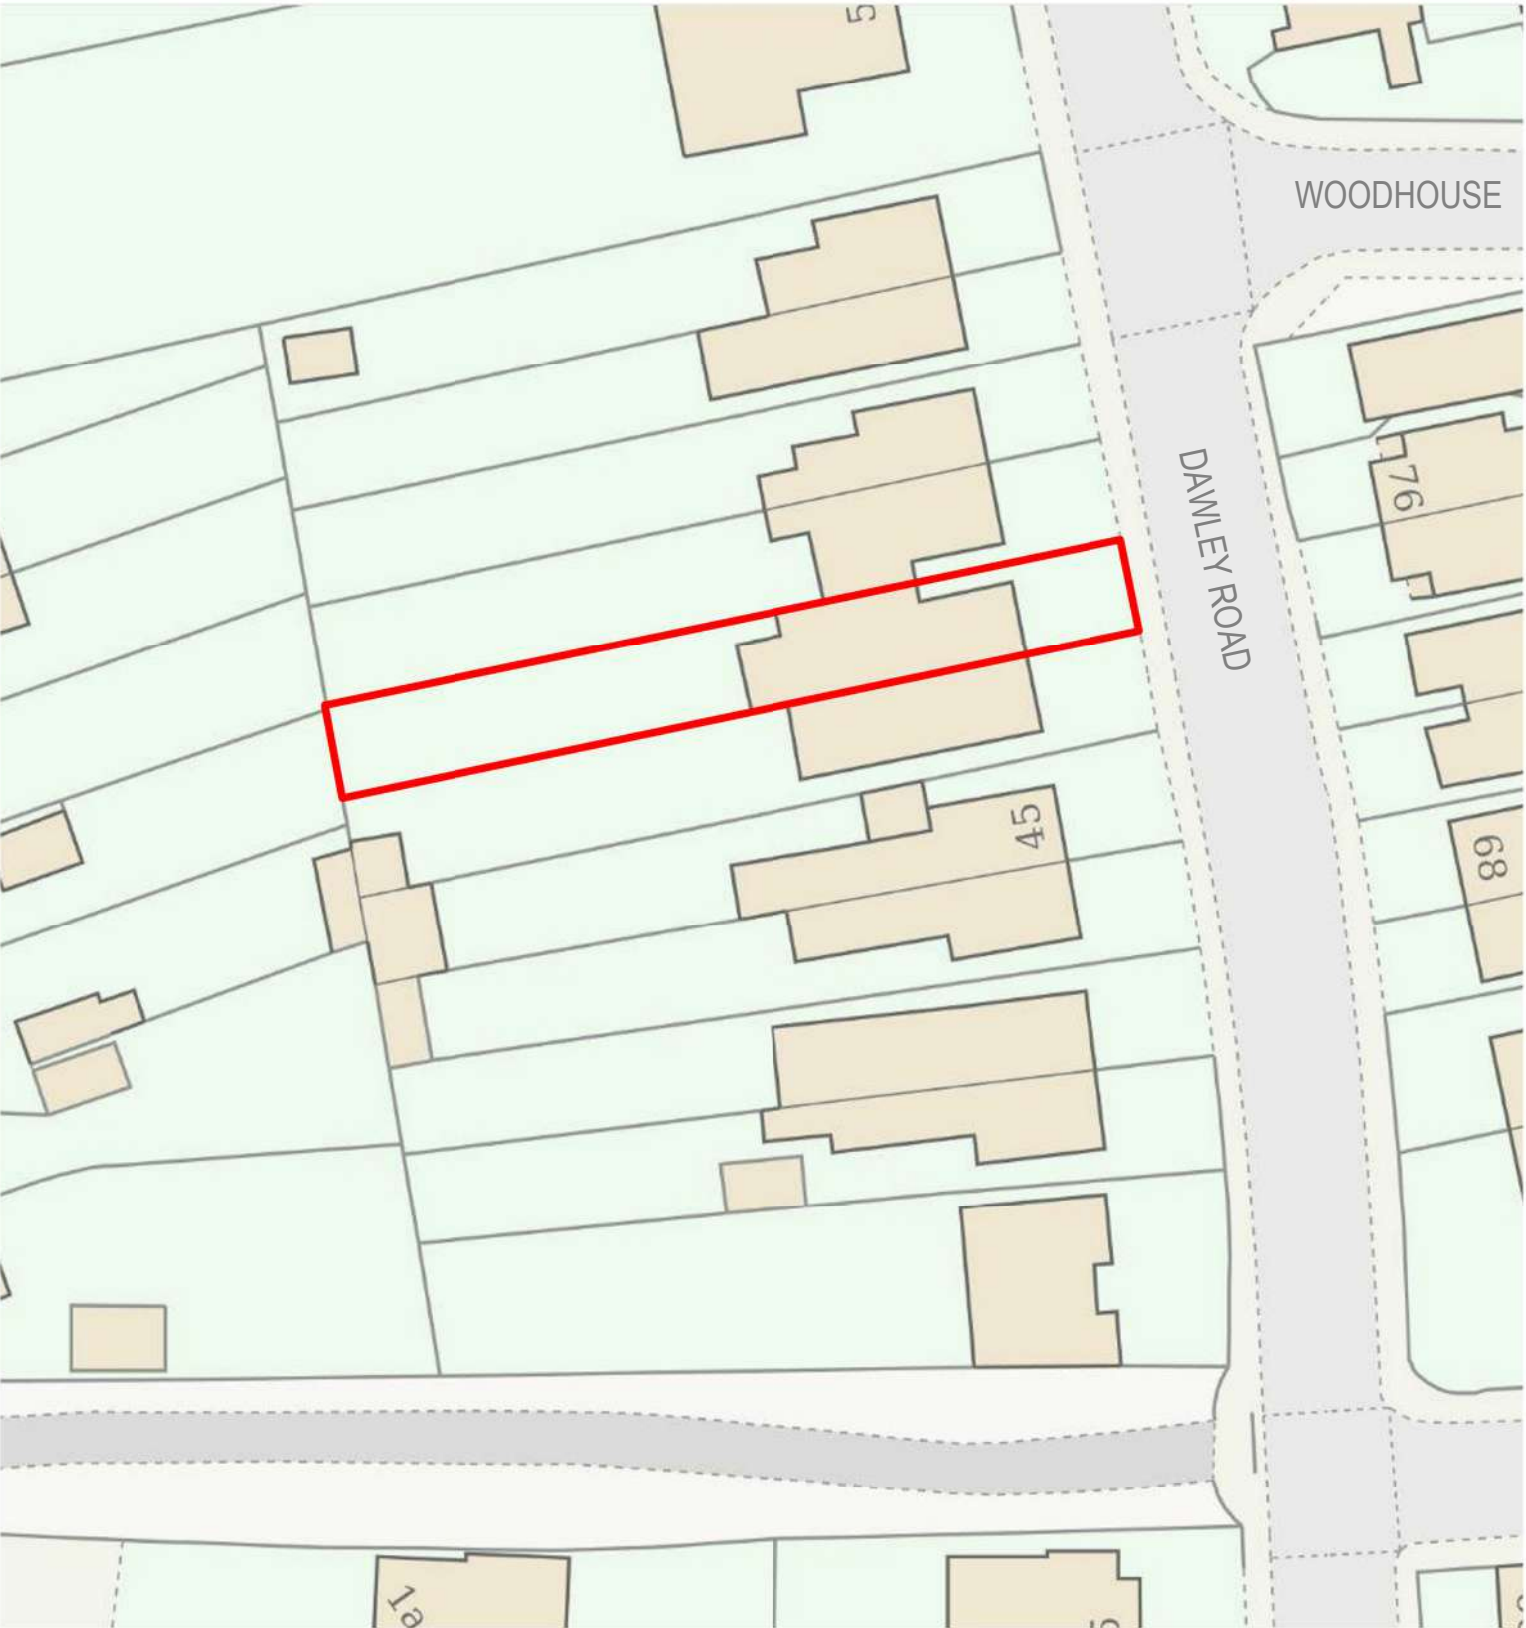

BLOCK PLAN

1 : 500 @A3

 

Written dimensions to be taken in preferences to scaled dimensions. The Contractor is responsible for checking all dimensions before work starts.

All work is to be carried out to the requirements, and to the satisfaction of the Local Authority.

These drawings are for planning purposes only

Any discrepancies to be brought to the attention of 4D Planning Consultants immediately.

Description					

Rev	Date	Description	by	chk

4D PLANNING™
Chartered Town Planners & Architectural Technicians

Architecture | Town Planning




T: 0203 1500 183 WWW.4dplanning.com

WWW.4dplanning.com

Client
Investmentsrus

Project
49 Dawley Road, Hayes,
UB3 1LU

Title BLOCK AND LOCATION PLANS			Rev:
Date:	21.05.2026		
Scale:	AS INDICATED		
Drawing No.	4D-698 E 00		
Drawn by : MAX			

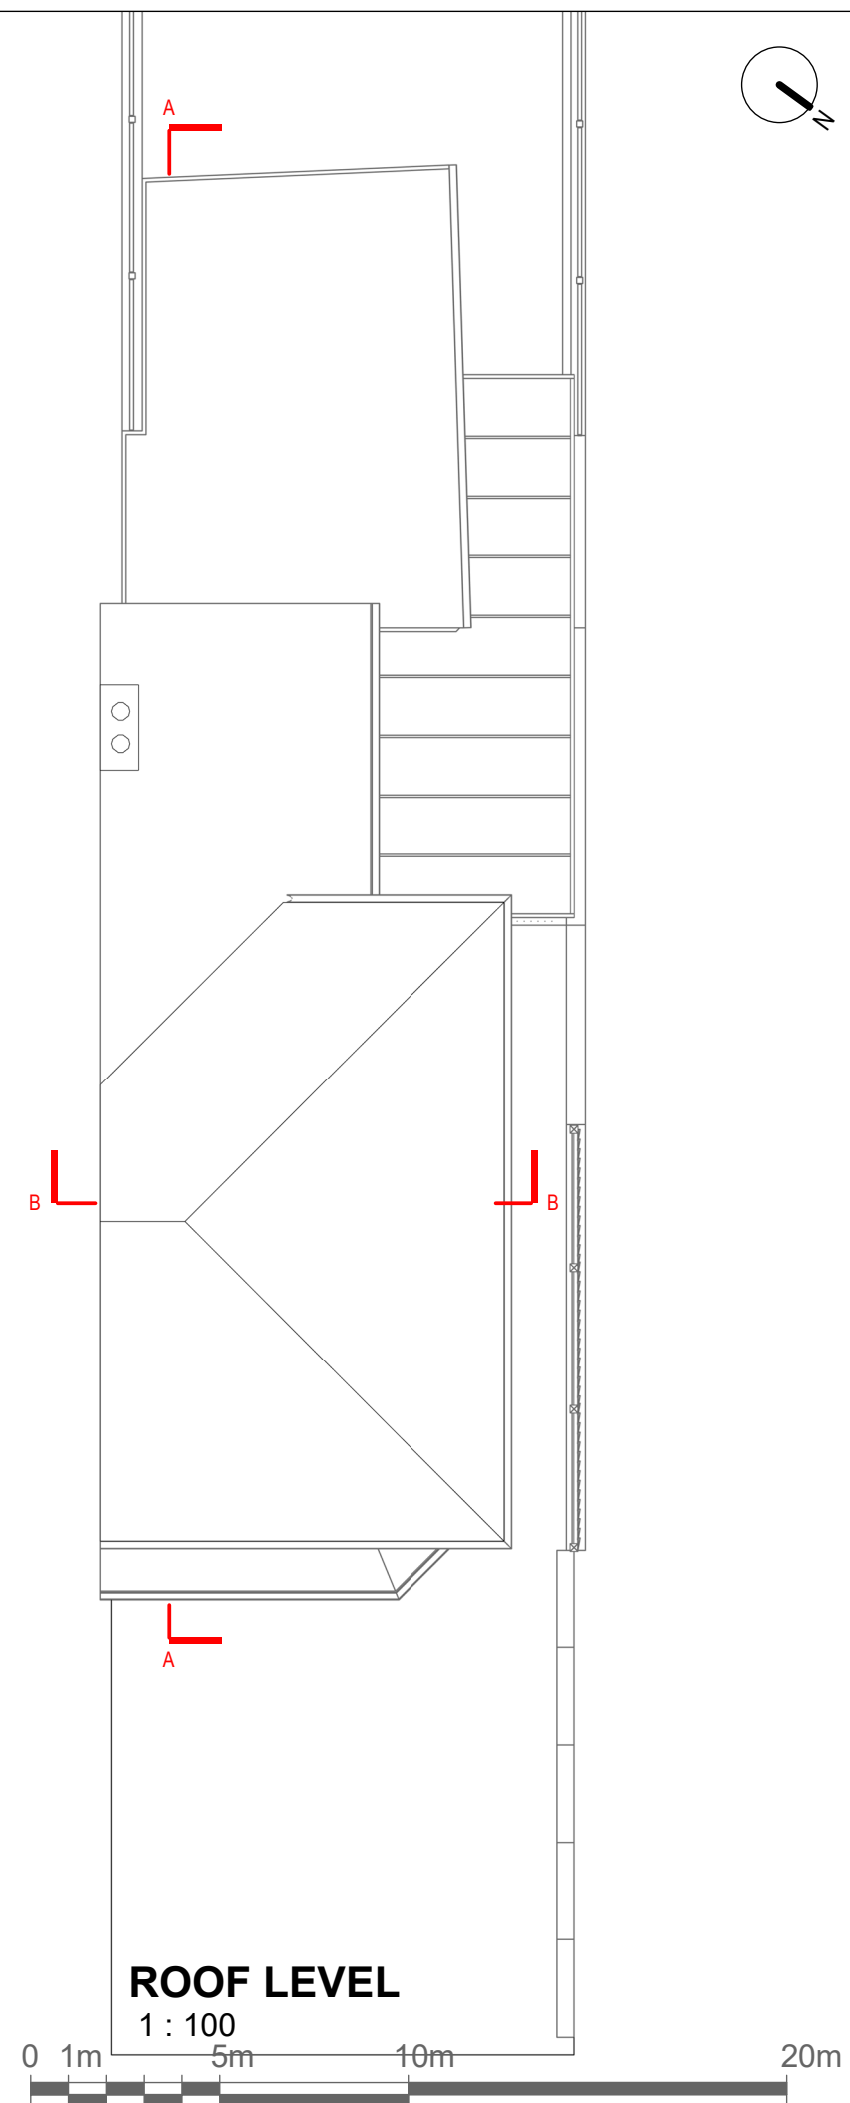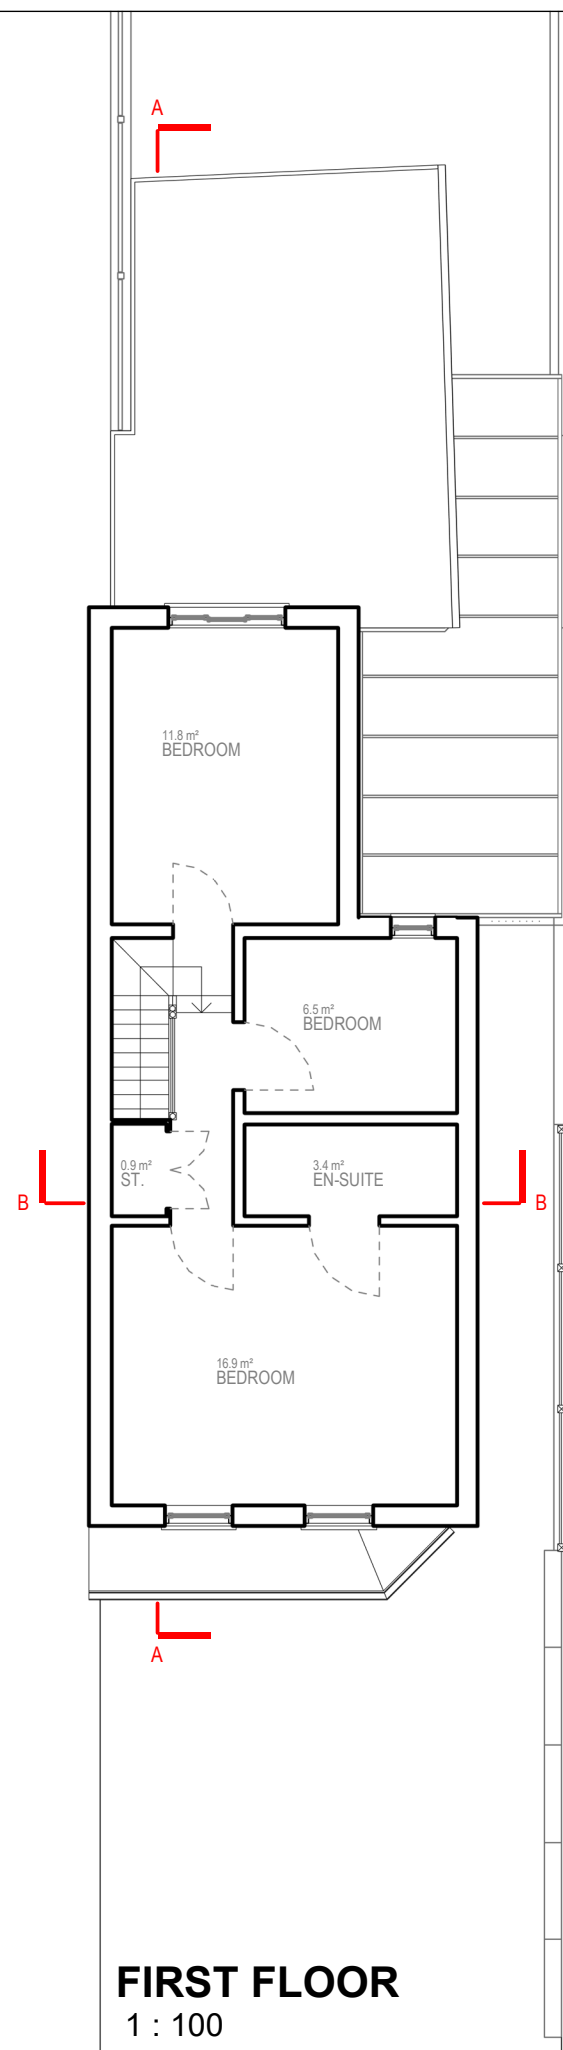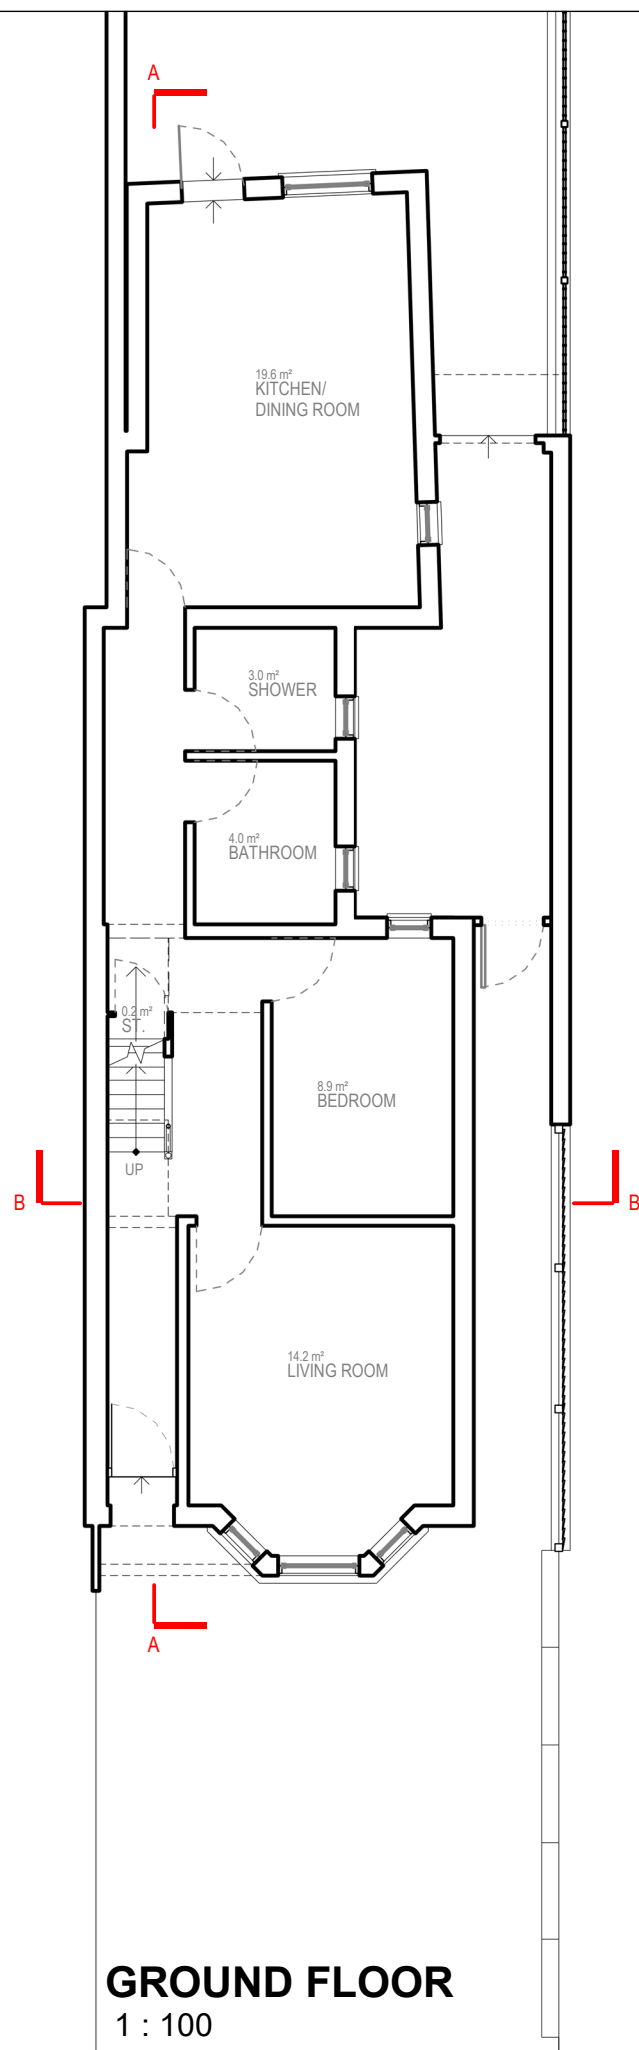

Written dimensions to be taken in preferences to scaled dimensions. The Contractor is responsible for checking all dimensions before work starts.

All work is to be carried out to the requirements, and to the satisfaction of the Local Authority.
These drawings are for planning purposes only

Any discrepancies to be brought to the attention of 4D Planning Consultants immediately.

Description

Rev	Date	Description	by	chk

4D PLANNING™
Chartered Town Planners & Architectural Technicians

Architecture | Town Planning

T: 0203 1500 183 WWW.4dplanning.com

WWW.4dplanning.com

Client
Investmentsrus

Project
49 Dawley Road, Hayes,
UB3 1LU


Title
EXISTING DRAWINGS
FLOOR PLANS

Date: 21.05.2026

Scale:	1:200@A3
--------	----------




Drawing No.4D-698
Drawn by : MAX

Rev:

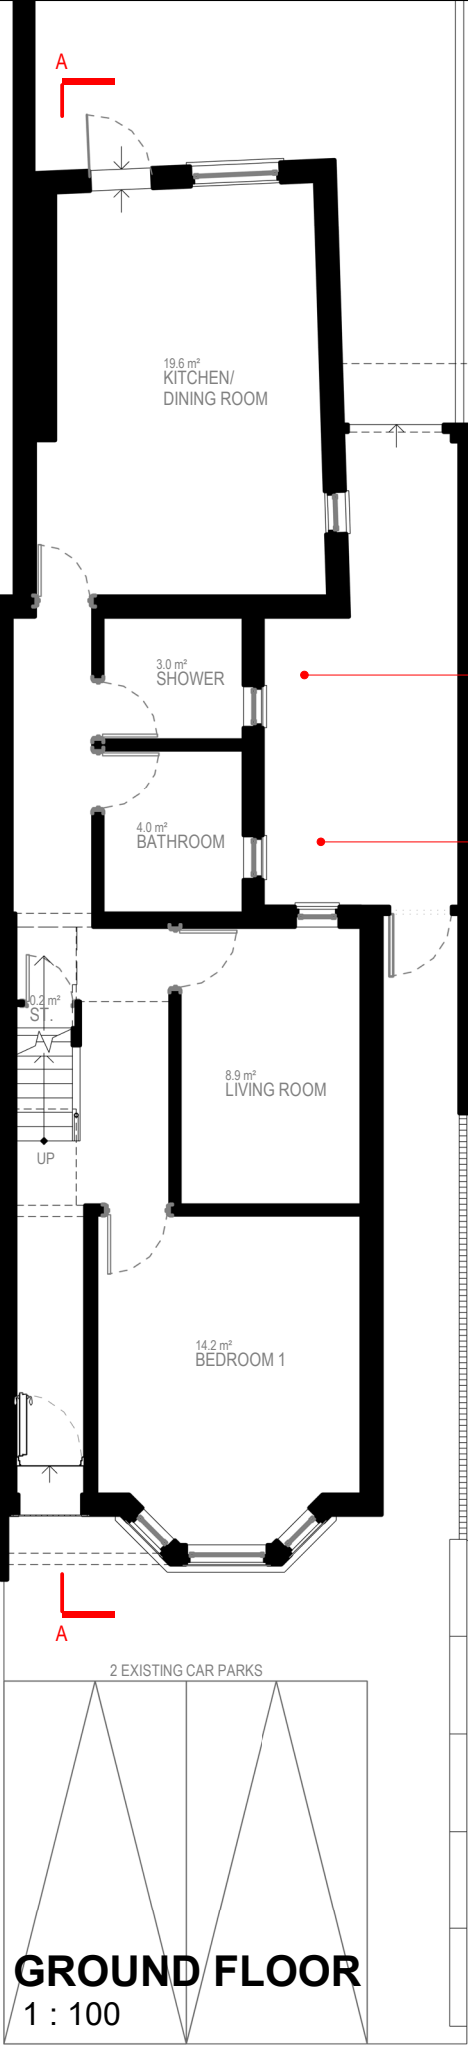

AREA FOR BICYCLE STORAGE
4 SPACES

AREA FOR BIN STORAGE
3 x 360L BIN SPACES

 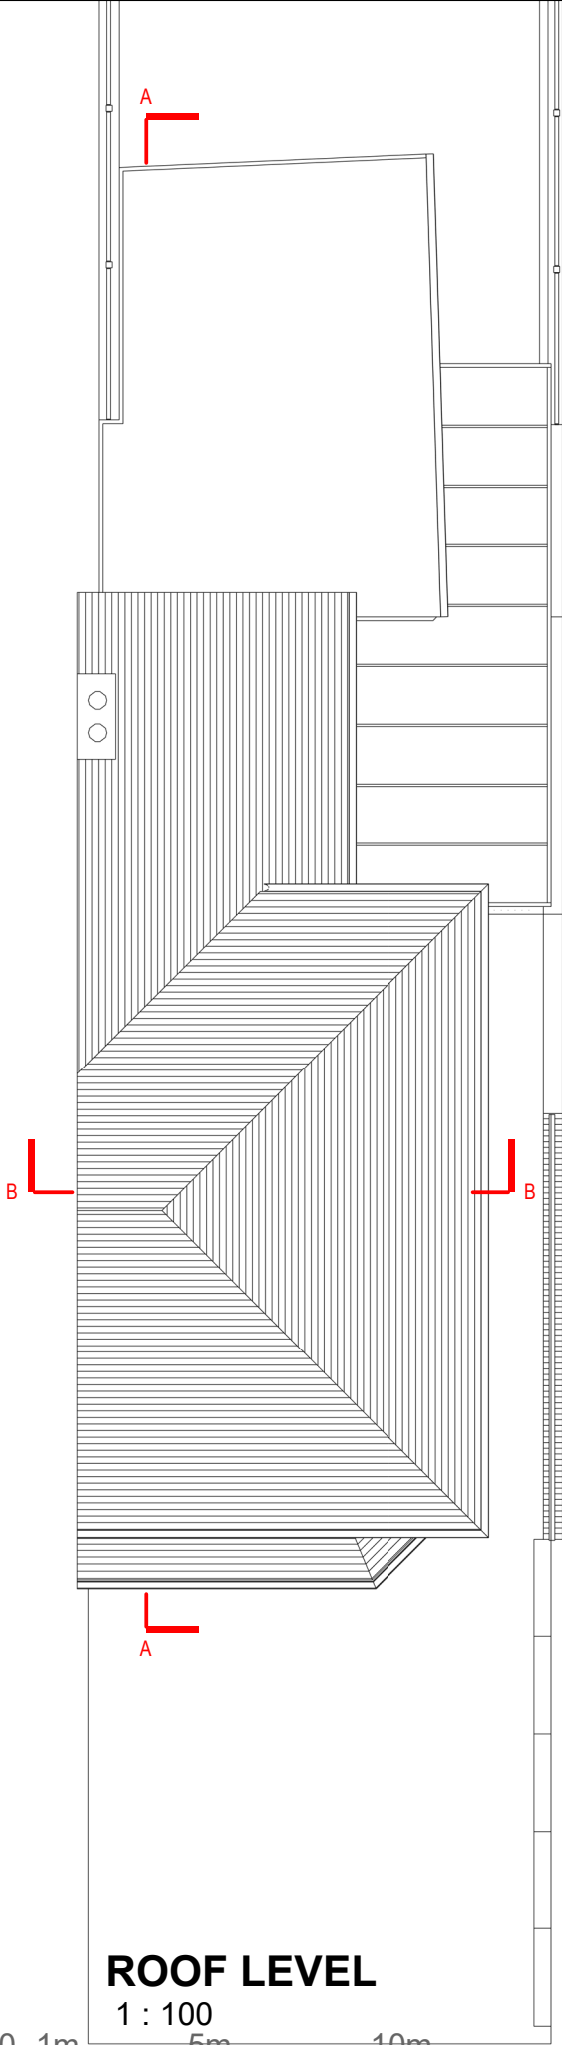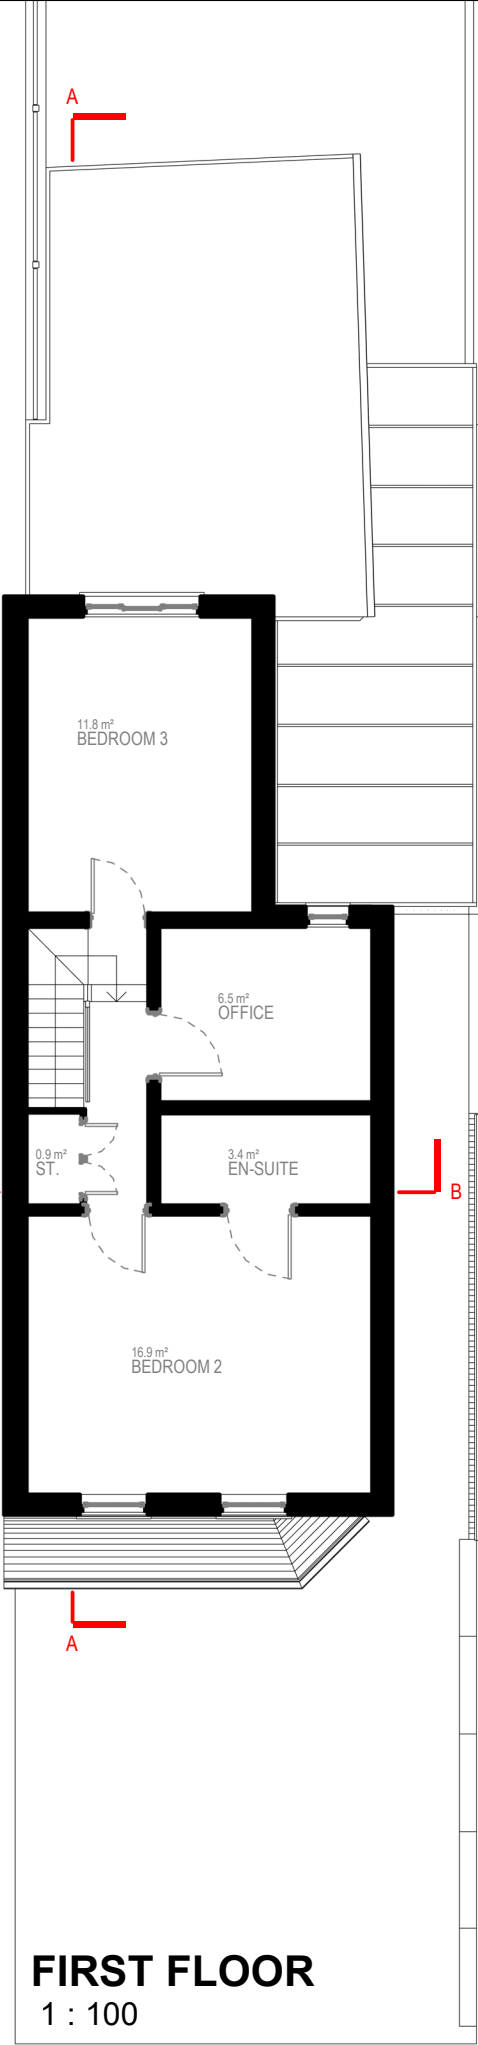

Written dimensions to be taken in preferences to scaled dimensions. The Contractor is responsible for checking all dimensions before work starts.

All work is to be carried out to the requirements, and to the satisfaction of the Local Authority.
These drawings are for planning purposes only

Any discrepancies to be brought to the attention of 4D Planning Consultants immediately.

Description

Rev	Date	Description	by	chk

4D PLANNING™
Chartered Town Planners & Architectural Technicians

Architecture | Town Planning

T: 0203 1500 183 WWW.4dplanning.com

WWW.4dplanning.com

Client
Investmentsrus


Project
49 Dawley Road, Hayes,
UB3 1LU

Title
**PROPOSED DRAWINGS
FLOOR PLANS**

Date: 21.05.2026	Rev:
Scale: 1:200@A3	
Drawing No.4D-698 P 01	
Drawn by : MAX	



FRONT ELEVATION
1 : 100

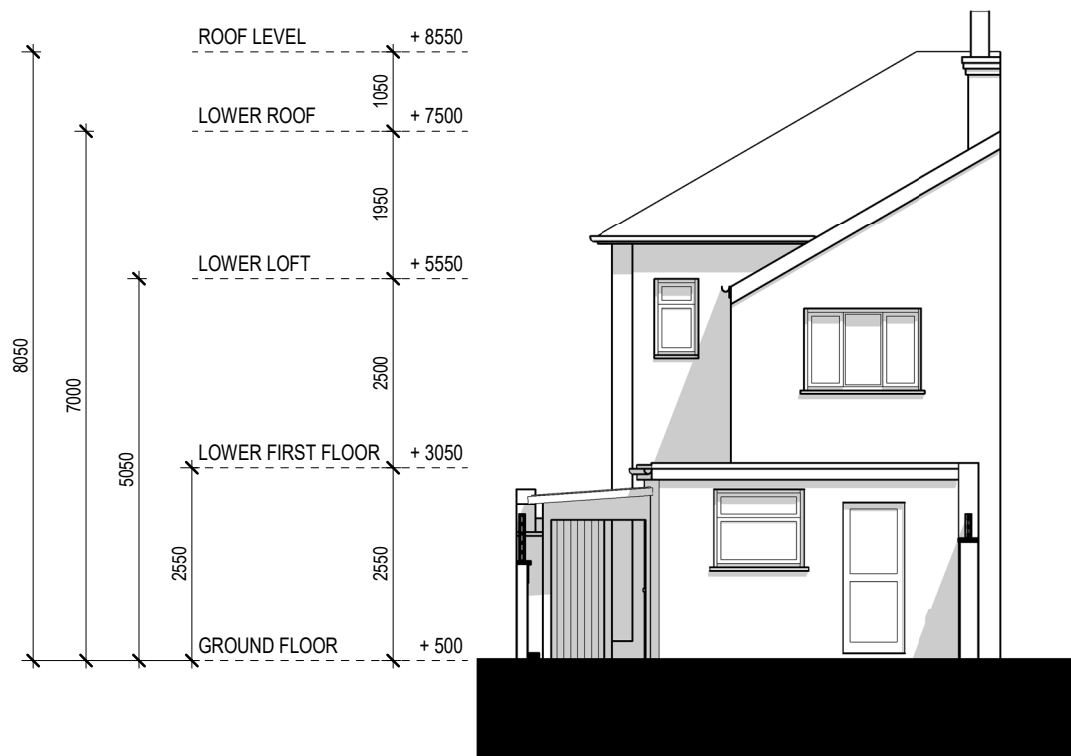

REAR ELEVATION
1 : 100



Written dimensions to be taken in preferences to scaled dimensions. The Contractor is responsible for checking all dimensions before work starts.

All work is to be carried out to the requirements, and to the satisfaction of the Local Authority.

These drawings are for planning purposes only

Any discrepancies to be brought to the attention of 4D Planning Consultants immediately.

Description

Rev	Date	Description	by	chk

4D PLANNING™

Chartered Town Planners & Architectural Technicians

Architecture | Town Planning

T: 0203 1500 183 WWW.4dplanning.com

WWW.4dplanning.com

Client
Investmentsrus


Project
49 Dawley Road, Hayes,
UB3 1LU

Title
EXISTING DRAWINGS
ELEVATIONS

Date:	21.05.2026	Rev:
Scale:	1:200@A3	
Drawing No.	4D-698 E 02	
Drawn by :	MAX	



FRONT ELEVATION
1 : 100

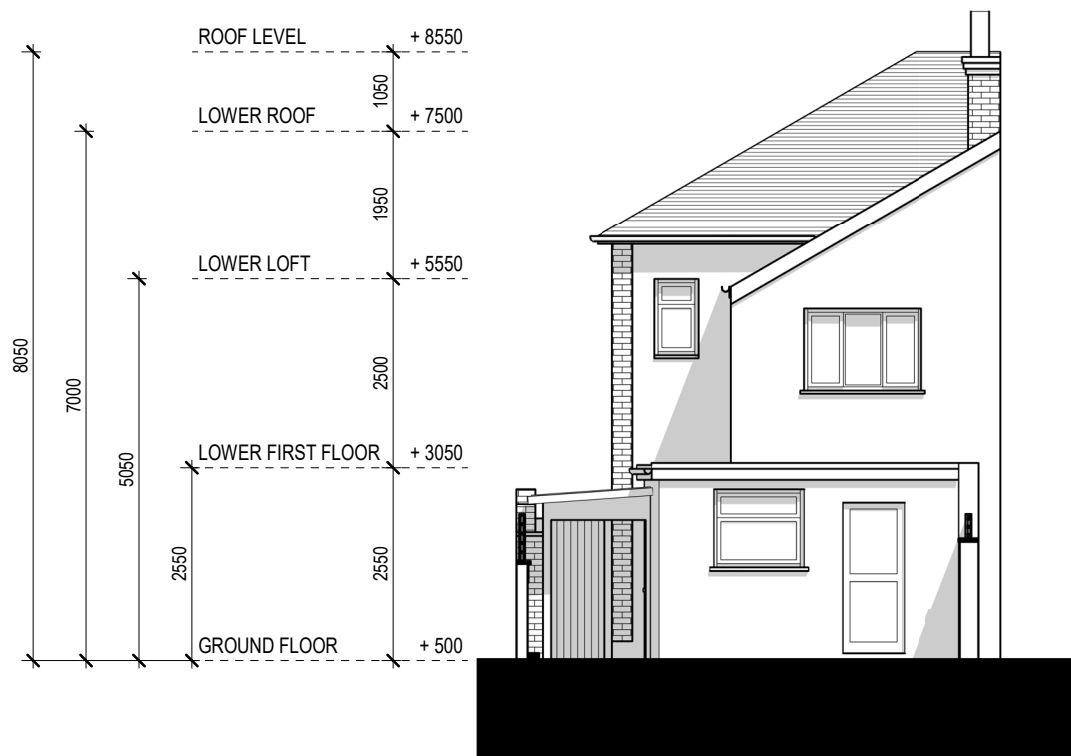

REAR ELEVATION
1 : 100



Written dimensions to be taken in preferences to scaled dimensions. The Contractor is responsible for checking all dimensions before work starts.

All work is to be carried out to the requirements, and to the satisfaction of the Local Authority.

These drawings are for planning purposes only

Any discrepancies to be brought to the attention of 4D Planning Consultants immediately.

Description

Rev	Date	Description	by	chk

4D PLANNING™

Chartered Town Planners & Architectural Technicians

Architecture | Town Planning

T: 0203 1500 183 WWW.4dplanning.com


WWW.4dplanning.com

Client
Investmentsrus


Project
49 Dawley Road, Hayes,
UB3 1LU

Title
PROPOSED DRAWINGS
ELEVATIONS

Date: 21.05.2026	Rev:
Scale: 1:200@A3	
Drawing No.4D-698 P 02	
Drawn by : MAX	

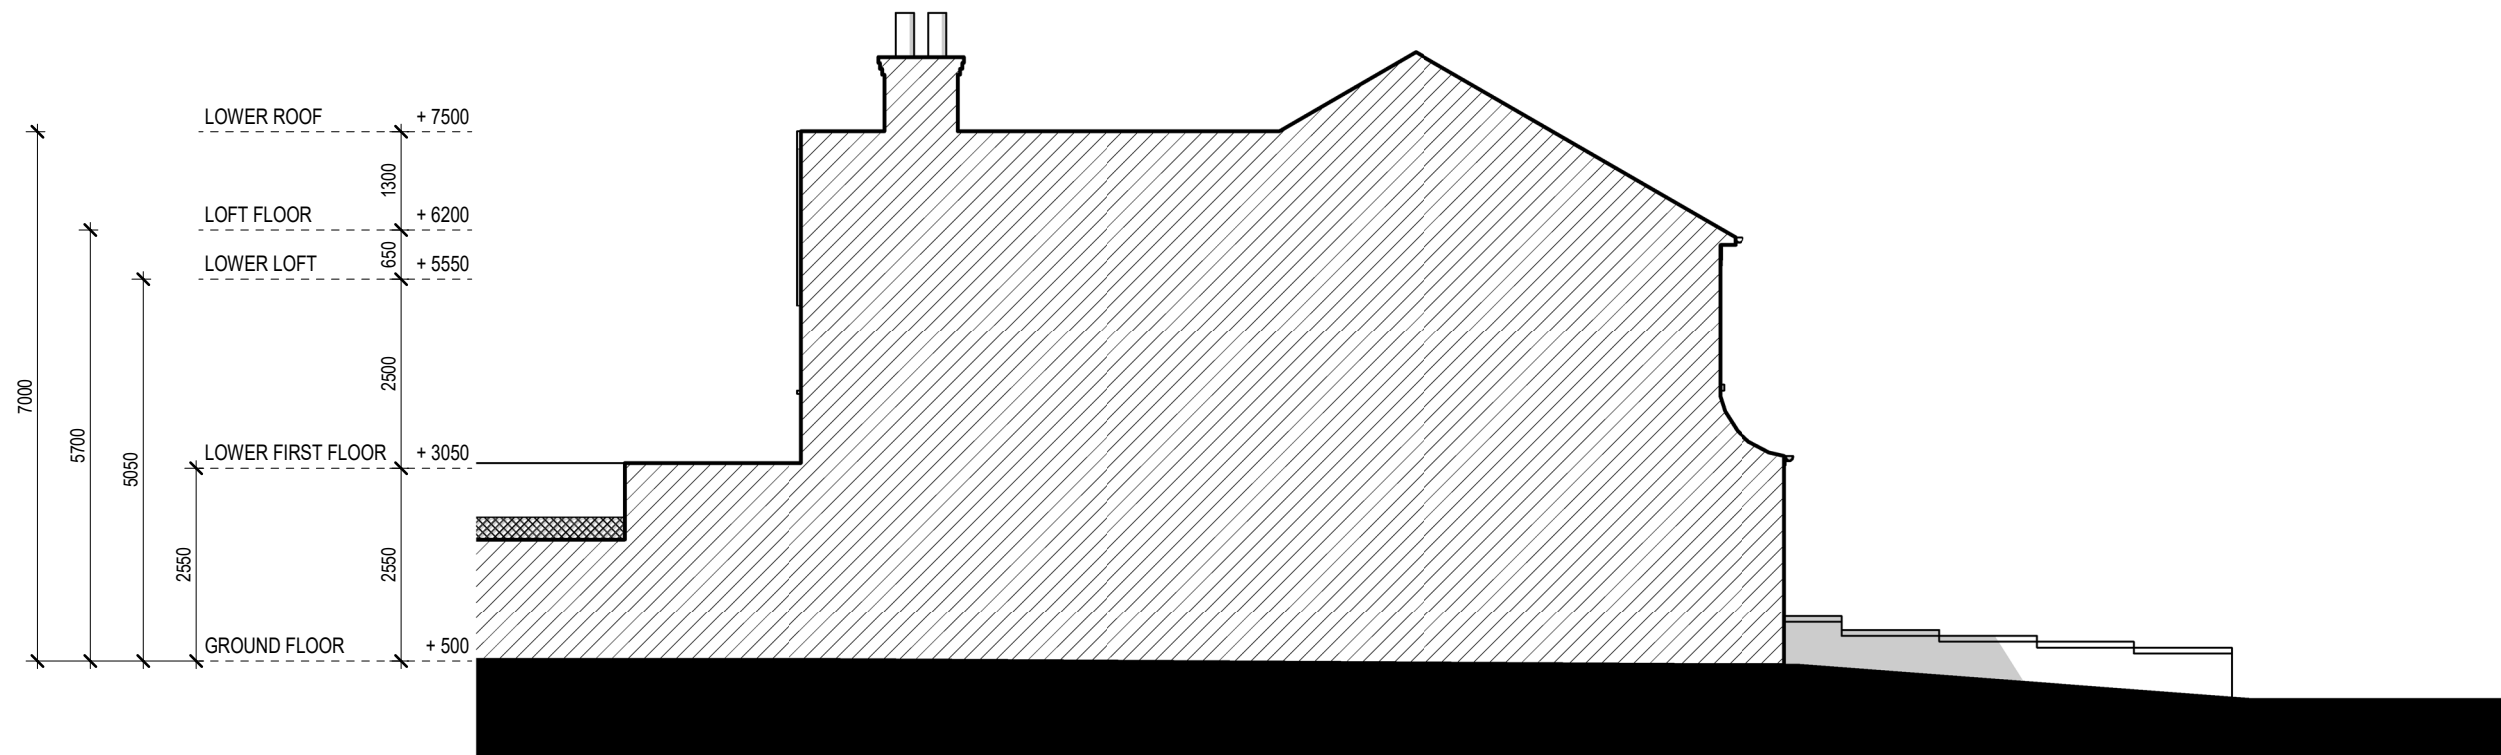

LEFT SIDE ELEVATION
1 : 100

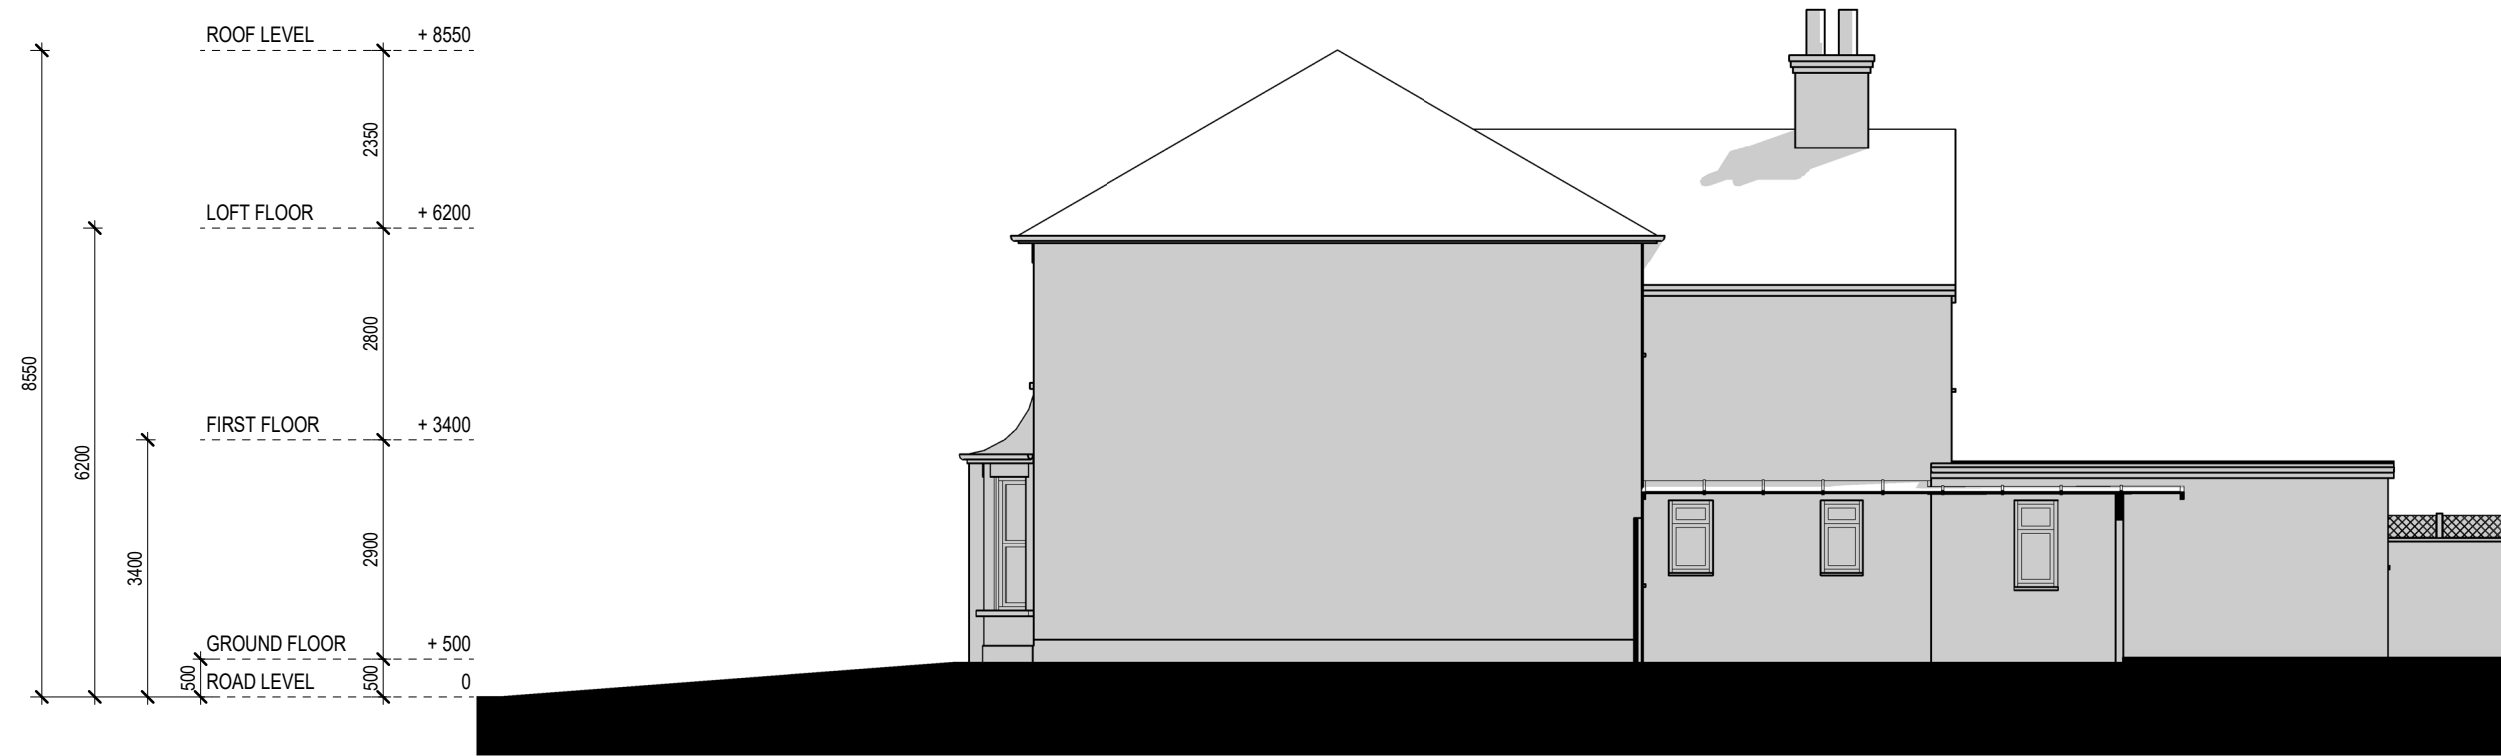

RIGHT SIDE ELEVATION
1 : 100



Written dimensions to be taken in preferences to scaled dimensions. The Contractor is responsible for checking all dimensions before work starts.

All work is to be carried out to the requirements, and to the satisfaction of the Local Authority.

These drawings are for planning purposes only

Any discrepancies to be brought to the attention of 4D Planning Consultants immediately.

Description

Rev	Date	Description	by	chk

4D PLANNING™
Chartered Town Planners & Architectural Technicians

Architecture | Town Planning

T: 0203 1500 183 WWW.4dplanning.com


WWW.4dplanning.com

Client
Investmentsrus


Project
49 Dawley Road, Hayes,
UB3 1LU

Title
EXISTING DRAWINGS
ELEVATIONS

Date: 21.05.2026	Rev:
Scale: 1:200@A3	
Drawing No.4D-698 E 03	
Drawn by : MAX	

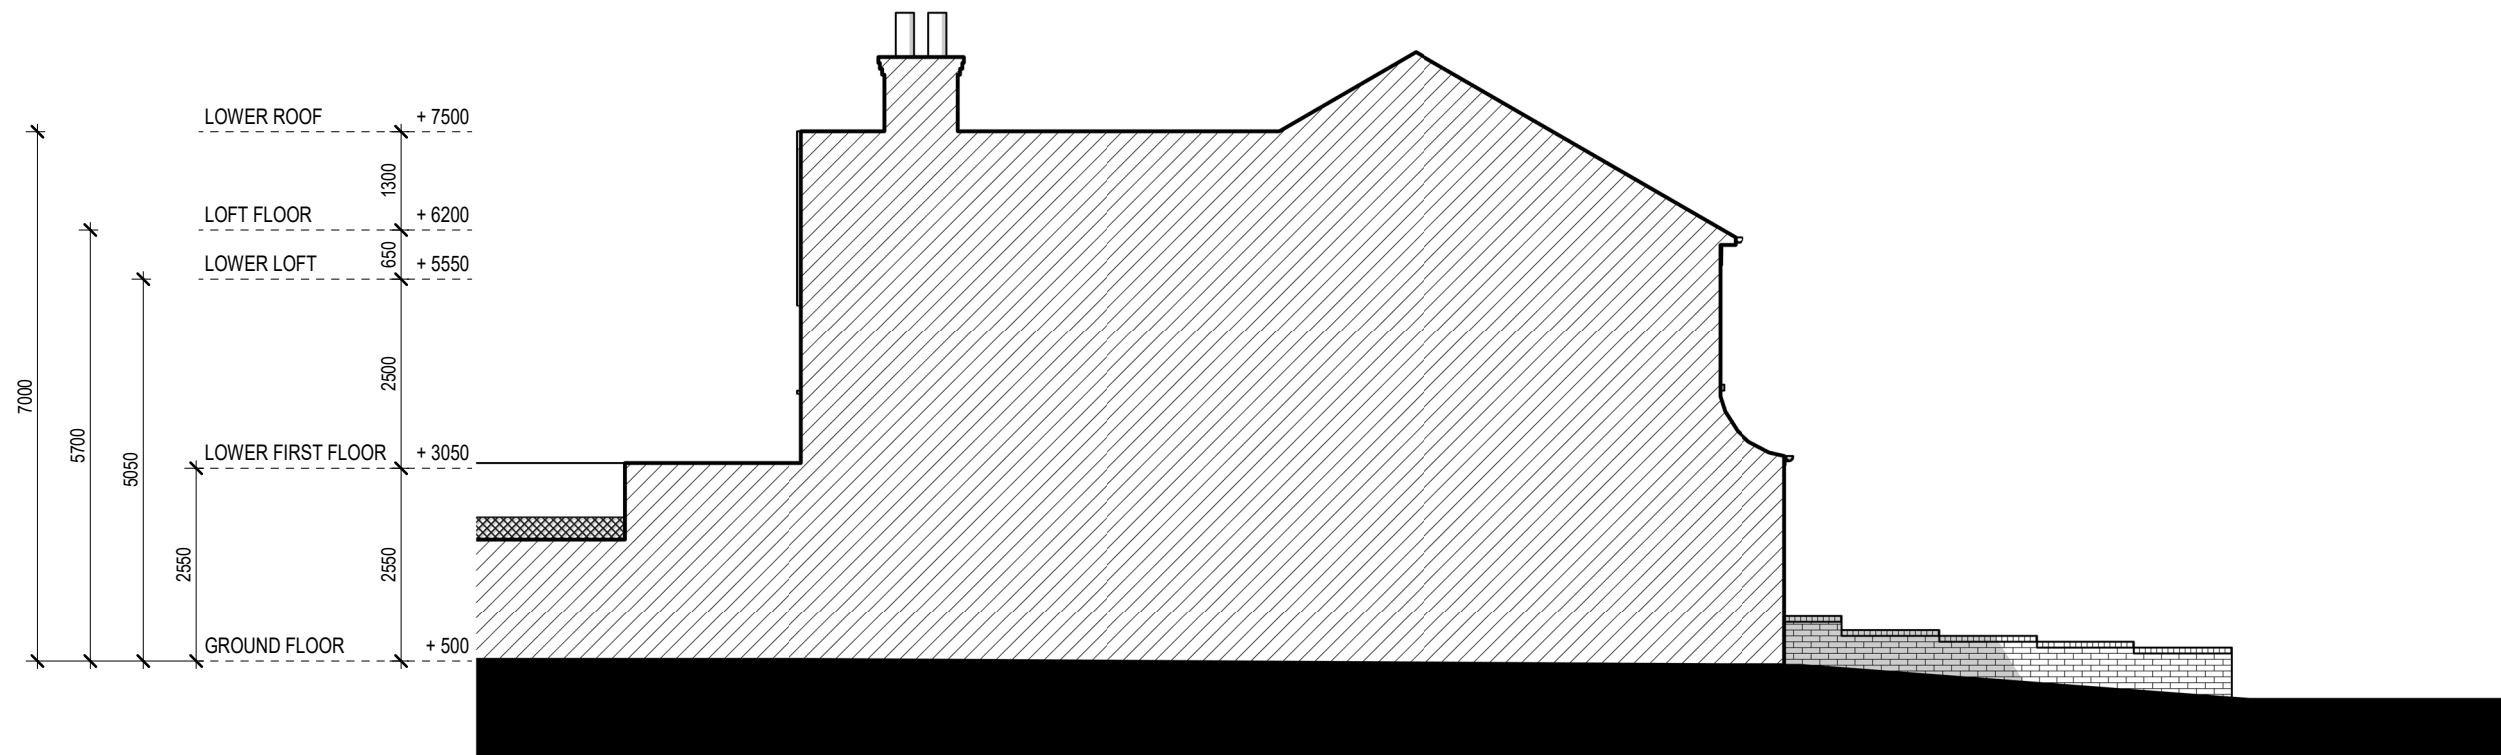

LEFT SIDE ELEVATION
1 : 100

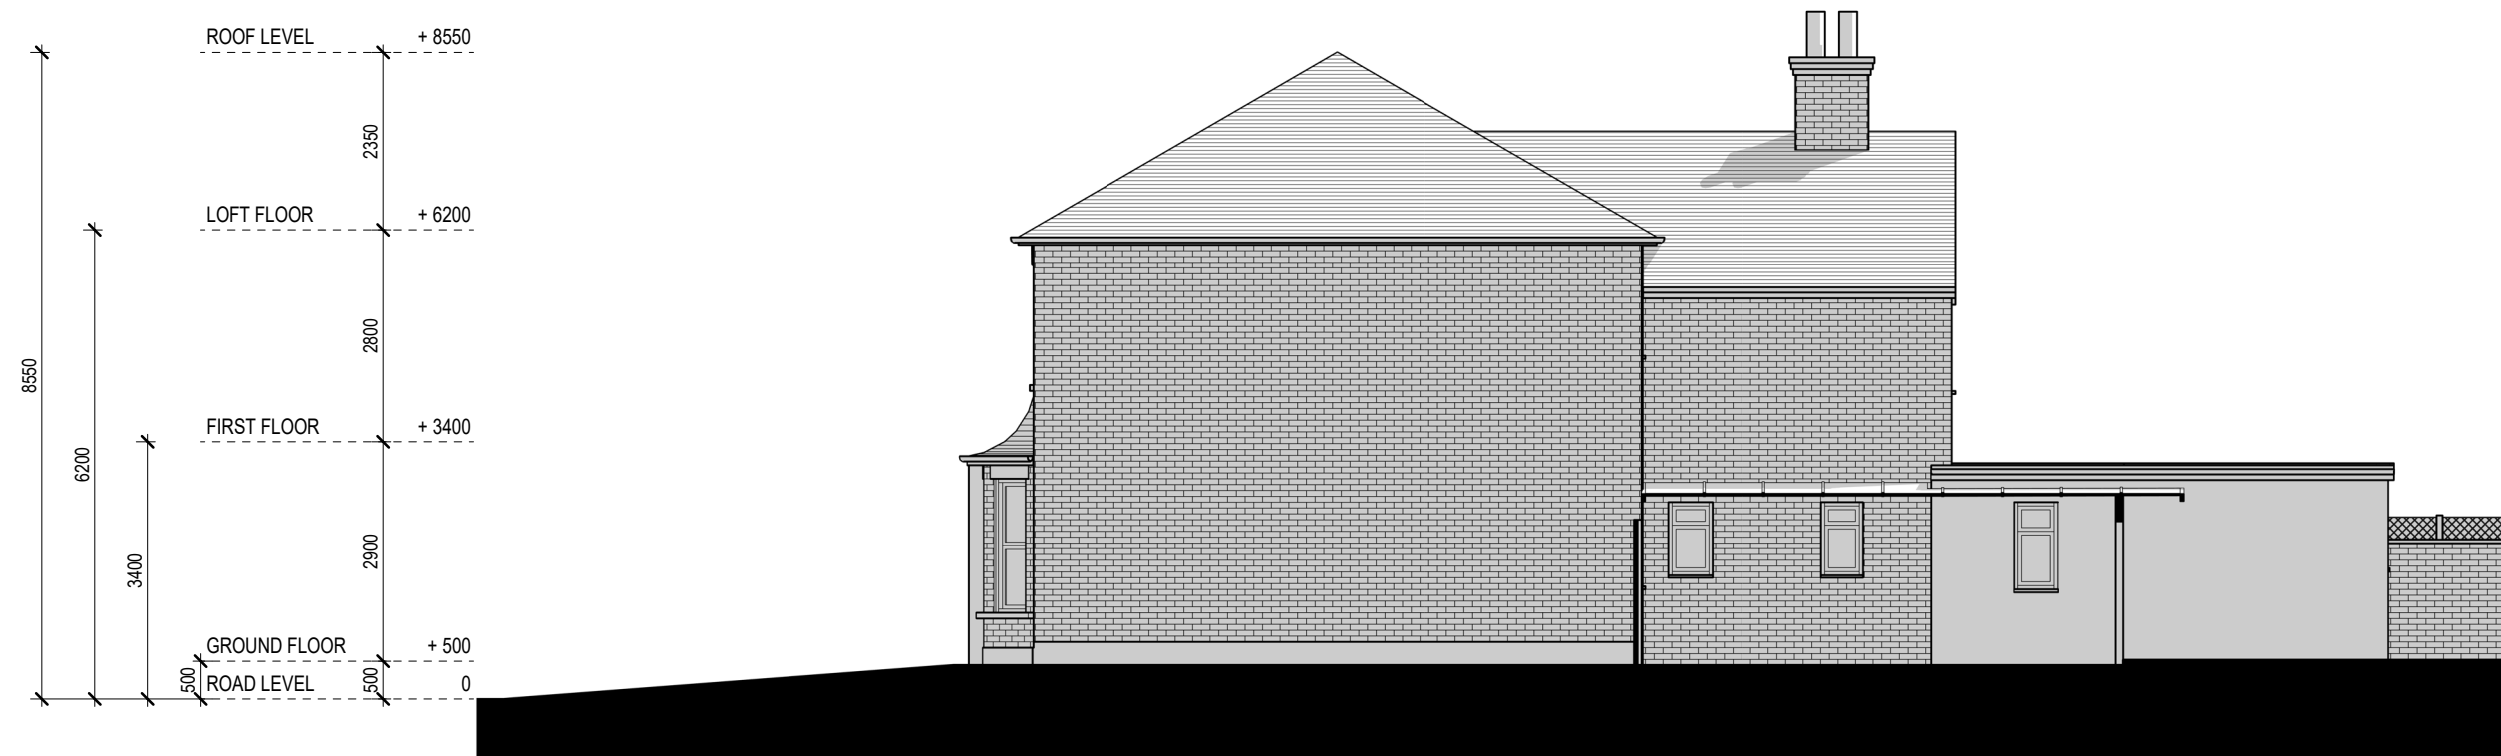

RIGHT SIDE ELEVATION
1 : 100



Written dimensions to be taken in preferences to scaled dimensions. The Contractor is responsible for checking all dimensions before work starts.

All work is to be carried out to the requirements, and to the satisfaction of the Local Authority.
These drawings are for planning purposes only

Any discrepancies to be brought to the attention of 4D Planning Consultants immediately.

Description

Rev	Date	Description	by	chk

4D PLANNING™
Chartered Town Planners & Architectural Technicians

Architecture | Town Planning

T: 0203 1500 183 WWW.4dplanning.com

WWW.4dplanning.com

Client
Investmentsrus


Project
49 Dawley Road, Hayes,
UB3 1LU

Title
**PROPOSED DRAWINGS
ELEVATIONS**

Date: 21.05.2026	Rev:
Scale: 1:200@A3	
Drawing No.4D-698 P 03	
Drawn by : MAX	



SECTION AA
1 : 100

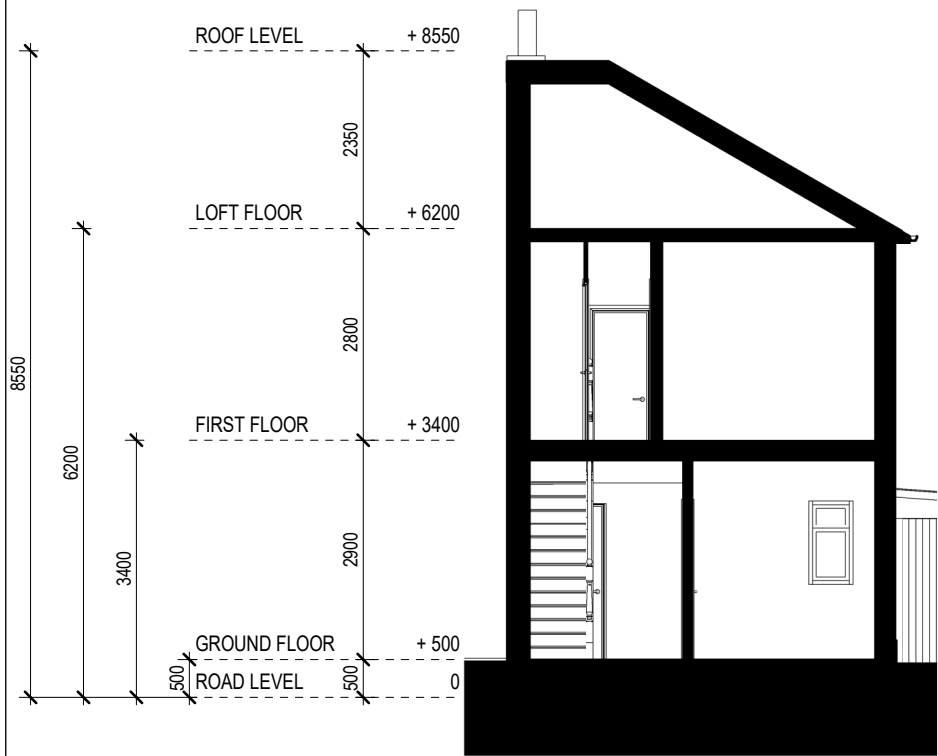

SECTION BB
1 : 100



Written dimensions to be taken in preferences to scaled dimensions. The Contractor is responsible for checking all dimensions before work starts.

All work is to be carried out to the requirements, and to the satisfaction of the Local Authority.
These drawings are for planning purposes only

Any discrepancies to be brought to the attention of 4D Planning Consultants immediately.

Description

Rev	Date	Description	by	chk

4D PLANNING™
Chartered Town Planners & Architectural Technicians

Architecture | Town Planning

T: 0203 1500 183 WWW.4dplanning.com

WWW.4dplanning.com

Client
Investmentsrus


Project
49 Dawley Road, Hayes,
UB3 1LU

Title
**EXISTING DRAWINGS
SECTIONS**

Date: 21.05.2026	Rev:
Scale: 1:200@A3	
Drawing No.4D-698 E 04	
Drawn by : MAX	



SECTION AA
1 : 100

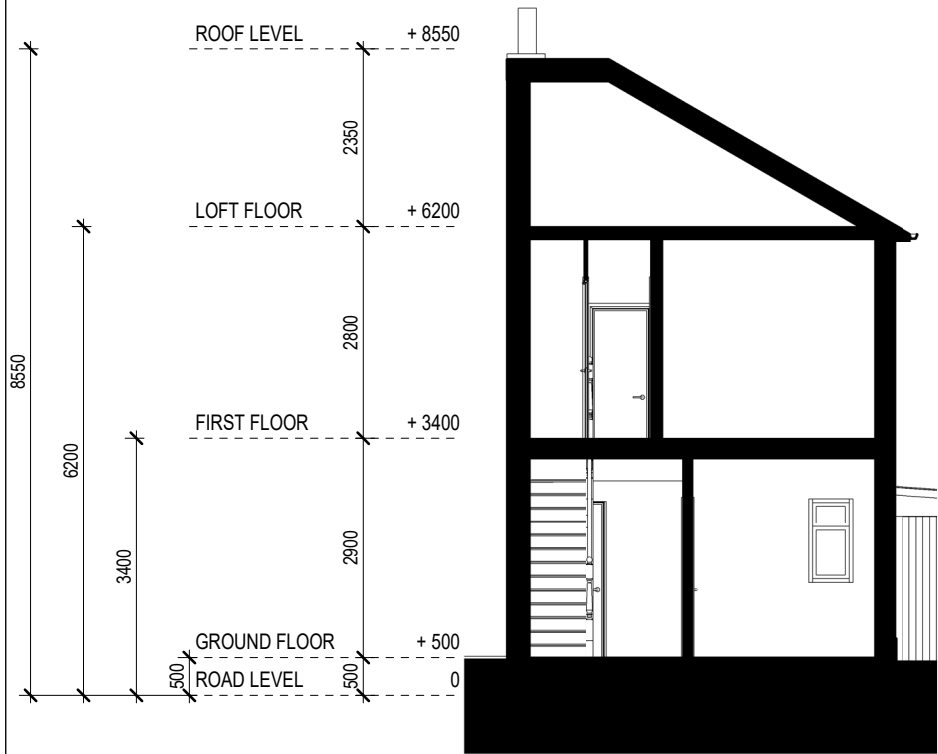

SECTION BB
1 : 100



Written dimensions to be taken in preferences to scaled dimensions. The Contractor is responsible for checking all dimensions before work starts.

All work is to be carried out to the requirements, and to the satisfaction of the Local Authority.
These drawings are for planning purposes only

Any discrepancies to be brought to the attention of 4D Planning Consultants immediately.

Description

Rev	Date	Description	by	chk

4D PLANNING™

Chartered Town Planners & Architectural Technicians

Architecture | Town Planning

T: 0203 1500 183 WWW.4dplanning.com


WWW.4dplanning.com

Client
Investmentsrus

Project
49 Dawley Road, Hayes,
UB3 1LU

Title
PROPOSED DRAWINGS
SECTIONS

Date: 21.05.2026	Rev:
Scale: 1:200@A3	
Drawing No.4D-698 P 04	
Drawn by : MAX	

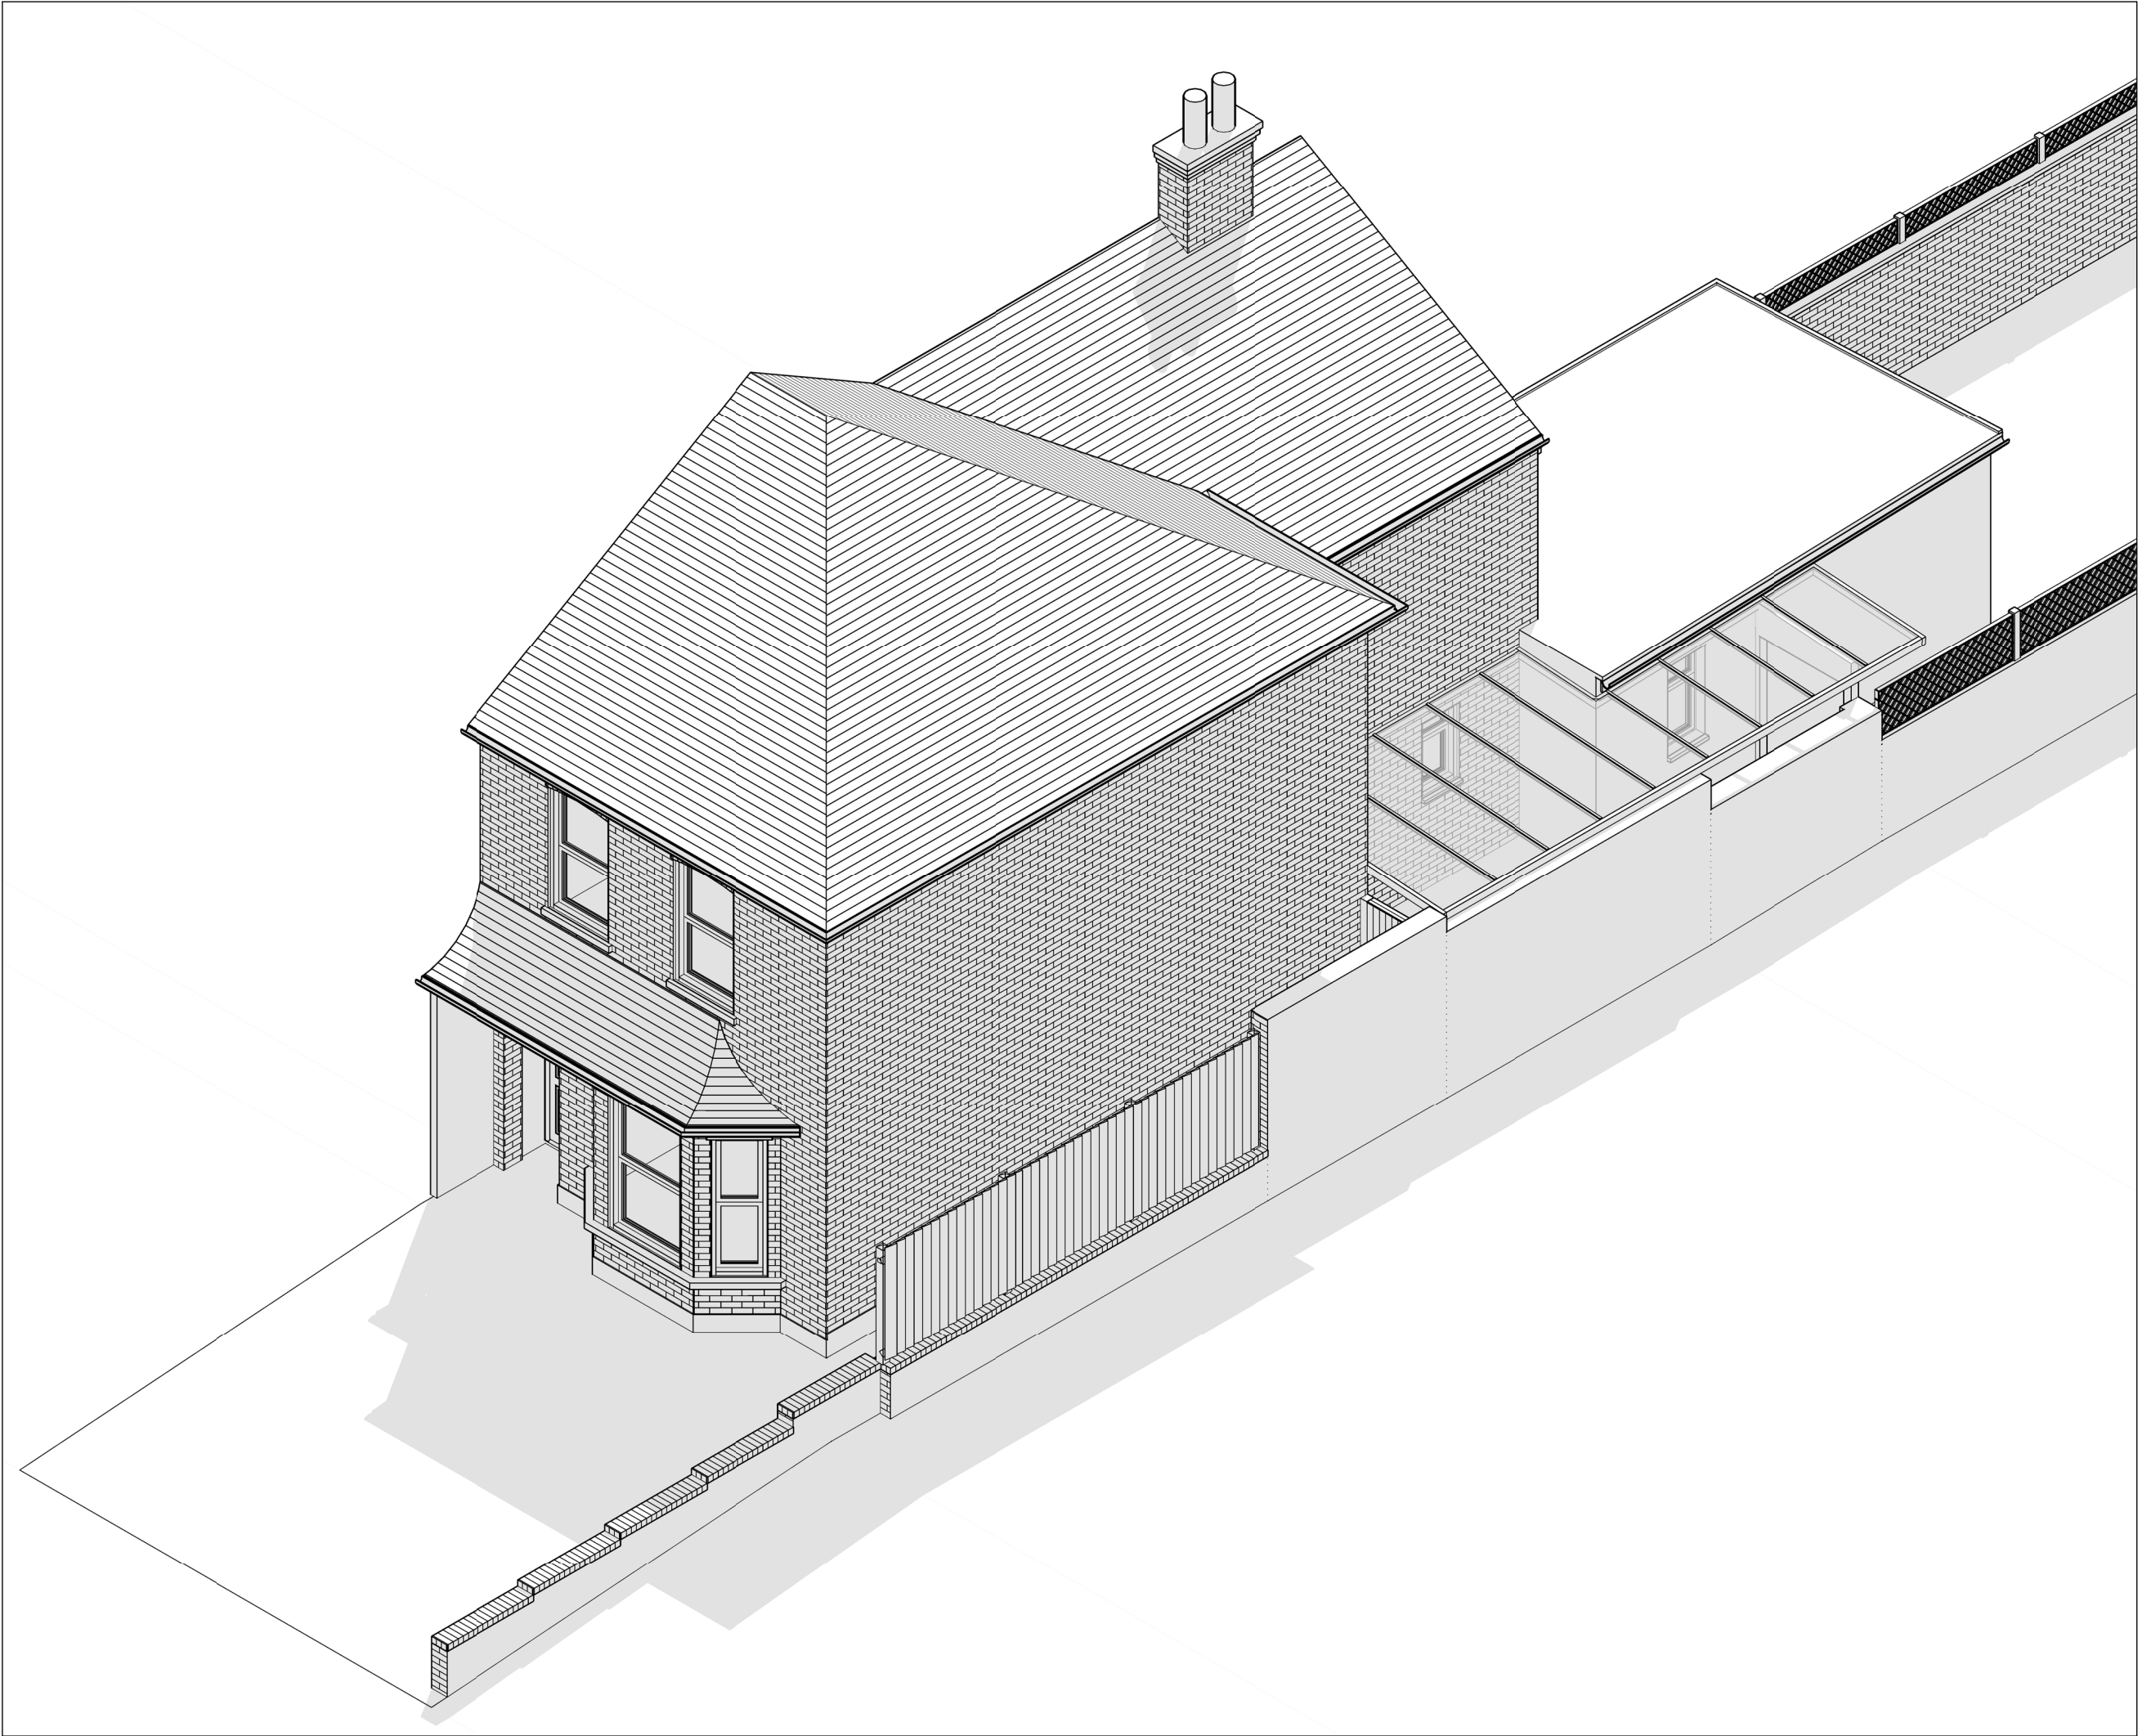

Written dimensions to be taken in preferences to scaled dimensions. The Contractor is responsible for checking all dimensions before work starts.

All work is to be carried out to the requirements, and to the satisfaction of the Local Authority.
These drawings are for planning purposes only

Any discrepancies to be brought to the attention of 4D Planning Consultants immediately.

Description

Rev	Date	Description	by	chk

4D PLANNING™
Chartered Town Planners & Architectural Technicians

Architecture | Town Planning

T: 0203 1500 183 www.4dplanning.com


www.4dplanning.com

Client
Investmentsrus

Project
49 Dawley Road, Hayes,
UB3 1LU

Title
EXISTING DRAWINGS
ISOMETRIC VIEW

Date:	21.05.2026	Rev:
Scale:		
Drawing No.4D-698	E 05	
Drawn by : MAX		

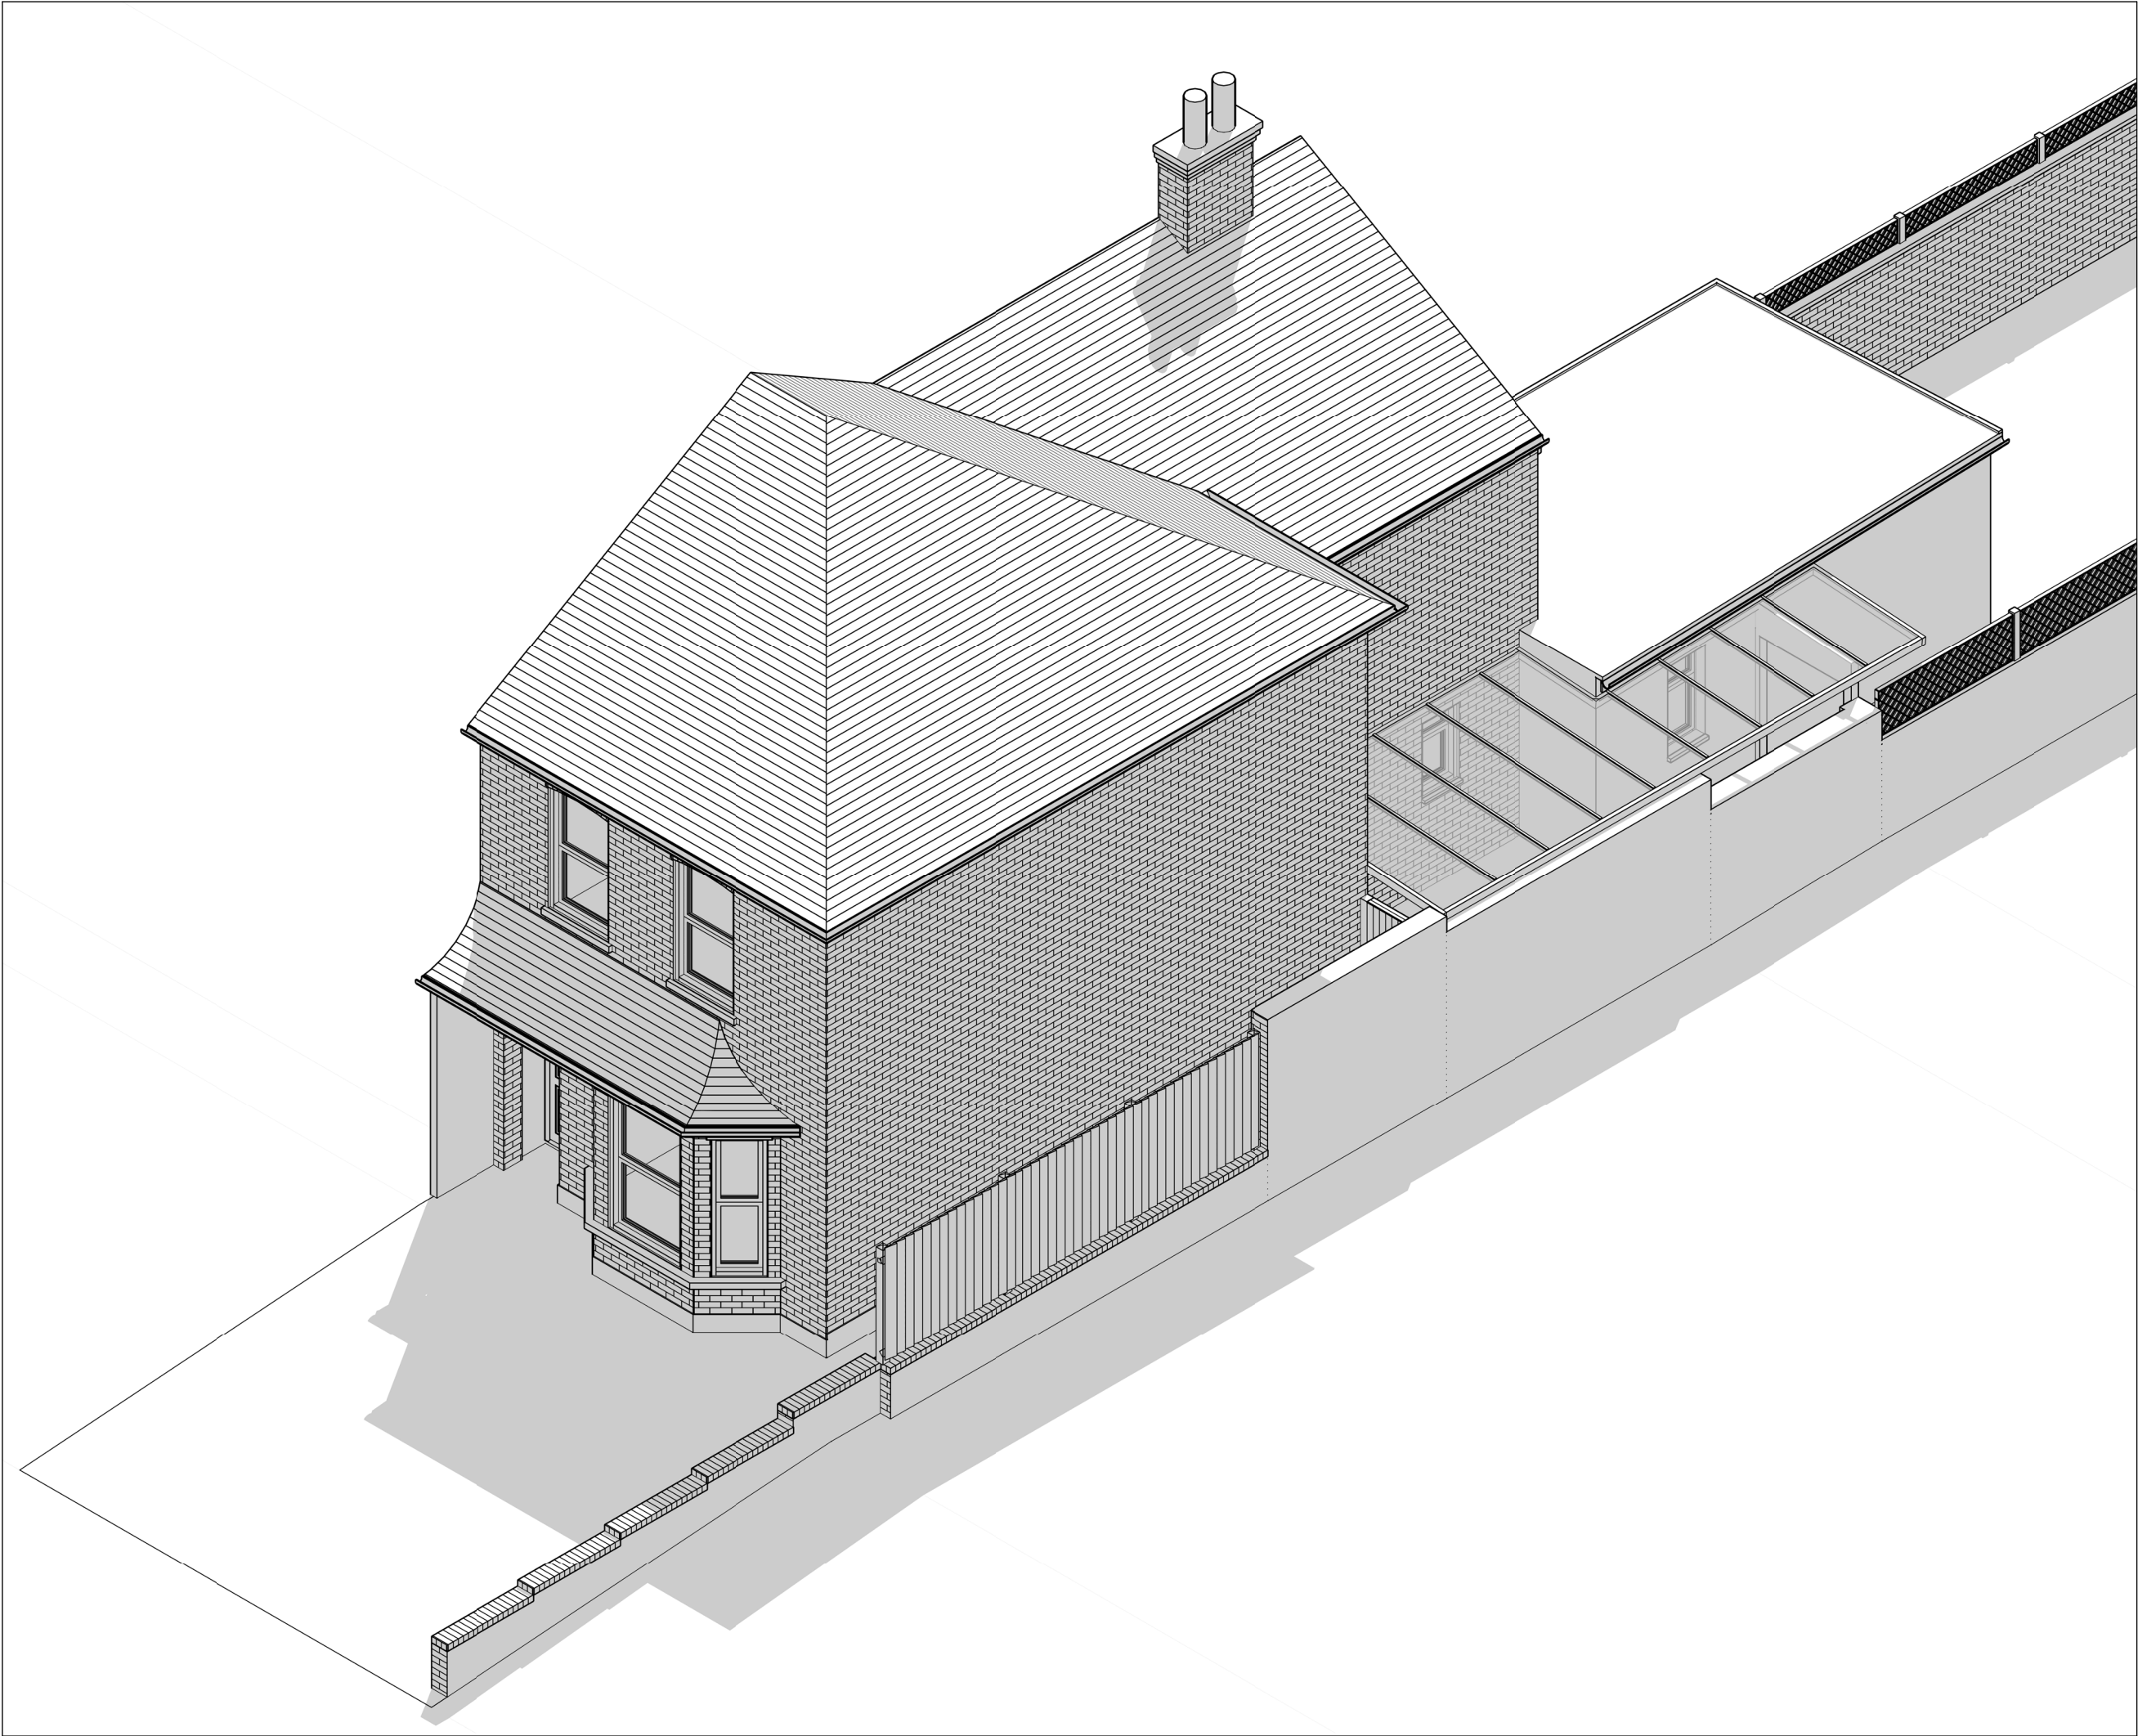

Written dimensions to be taken in preferences to scaled dimensions. The Contractor is responsible for checking all dimensions before work starts.

All work is to be carried out to the requirements, and to the satisfaction of the Local Authority.
These drawings are for planning purposes only

Any discrepancies to be brought to the attention of 4D Planning Consultants immediately.

Description

Rev	Date	Description	by	chk

4D PLANNING™
Chartered Town Planners & Architectural Technicians

Architecture | Town Planning

T: 0203 1500 183 www.4dplanning.com


www.4dplanning.com

Client
Investmentsrus

Project
49 Dawley Road, Hayes,
UB3 1LU

Title
**PROPOSED DRAWINGS
ISOMETRIC VIEW**

Date:	21.05.2026	Rev:
Scale:		
Drawing No.4D-698	P 05	
Drawn by : MAX		

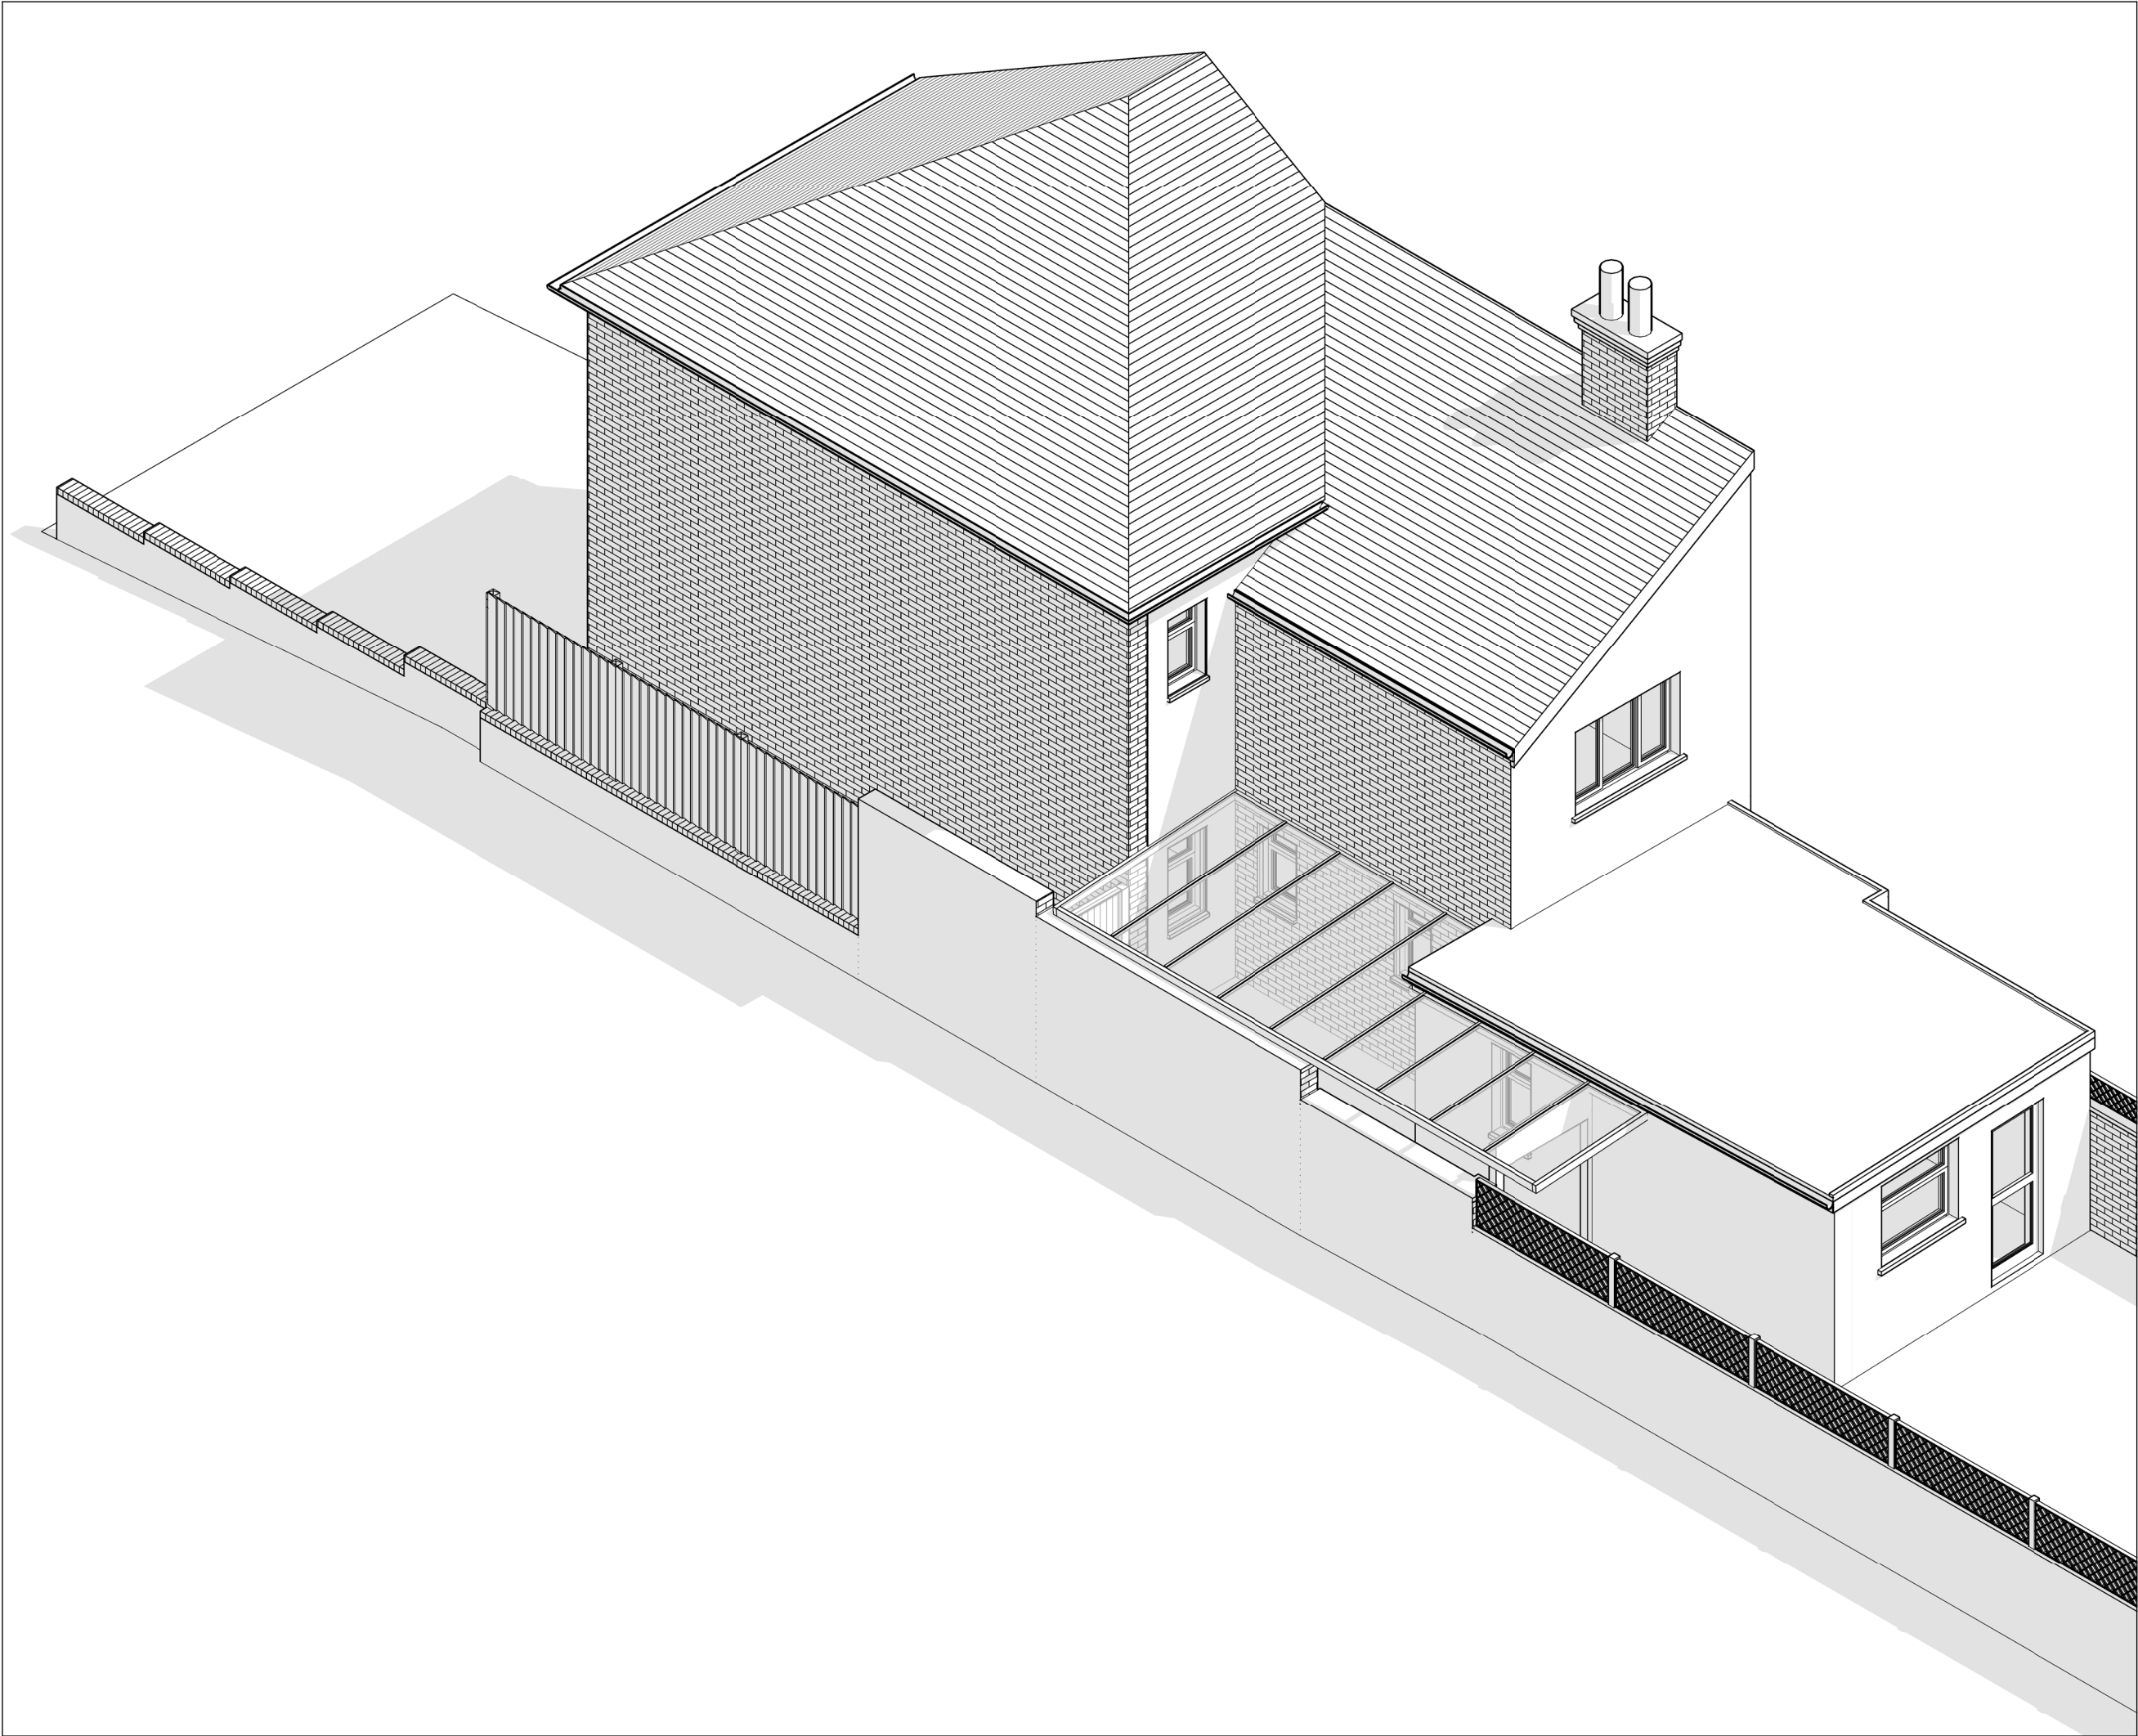

Written dimensions to be taken in preferences to scaled dimensions. The Contractor is responsible for checking all dimensions before work starts.

All work is to be carried out to the requirements, and to the satisfaction of the Local Authority.
These drawings are for planning purposes only

Any discrepancies to be brought to the attention of 4D Planning Consultants immediately.

Description

Rev	Date	Description	by	chk

4D PLANNING™
Chartered Town Planners & Architectural Technicians

Architecture | Town Planning

T: 0203 1500 183 www.4dplanning.com


www.4dplanning.com

Client
Investmentsrus

Project
49 Dawley Road, Hayes,
UB3 1LU

Title
EXISTING DRAWINGS
ISOMETRIC VIEW

Date: 21.05.2026	Rev:
Scale:	
Drawing No.4D-698 E 06	
Drawn by : MAX	

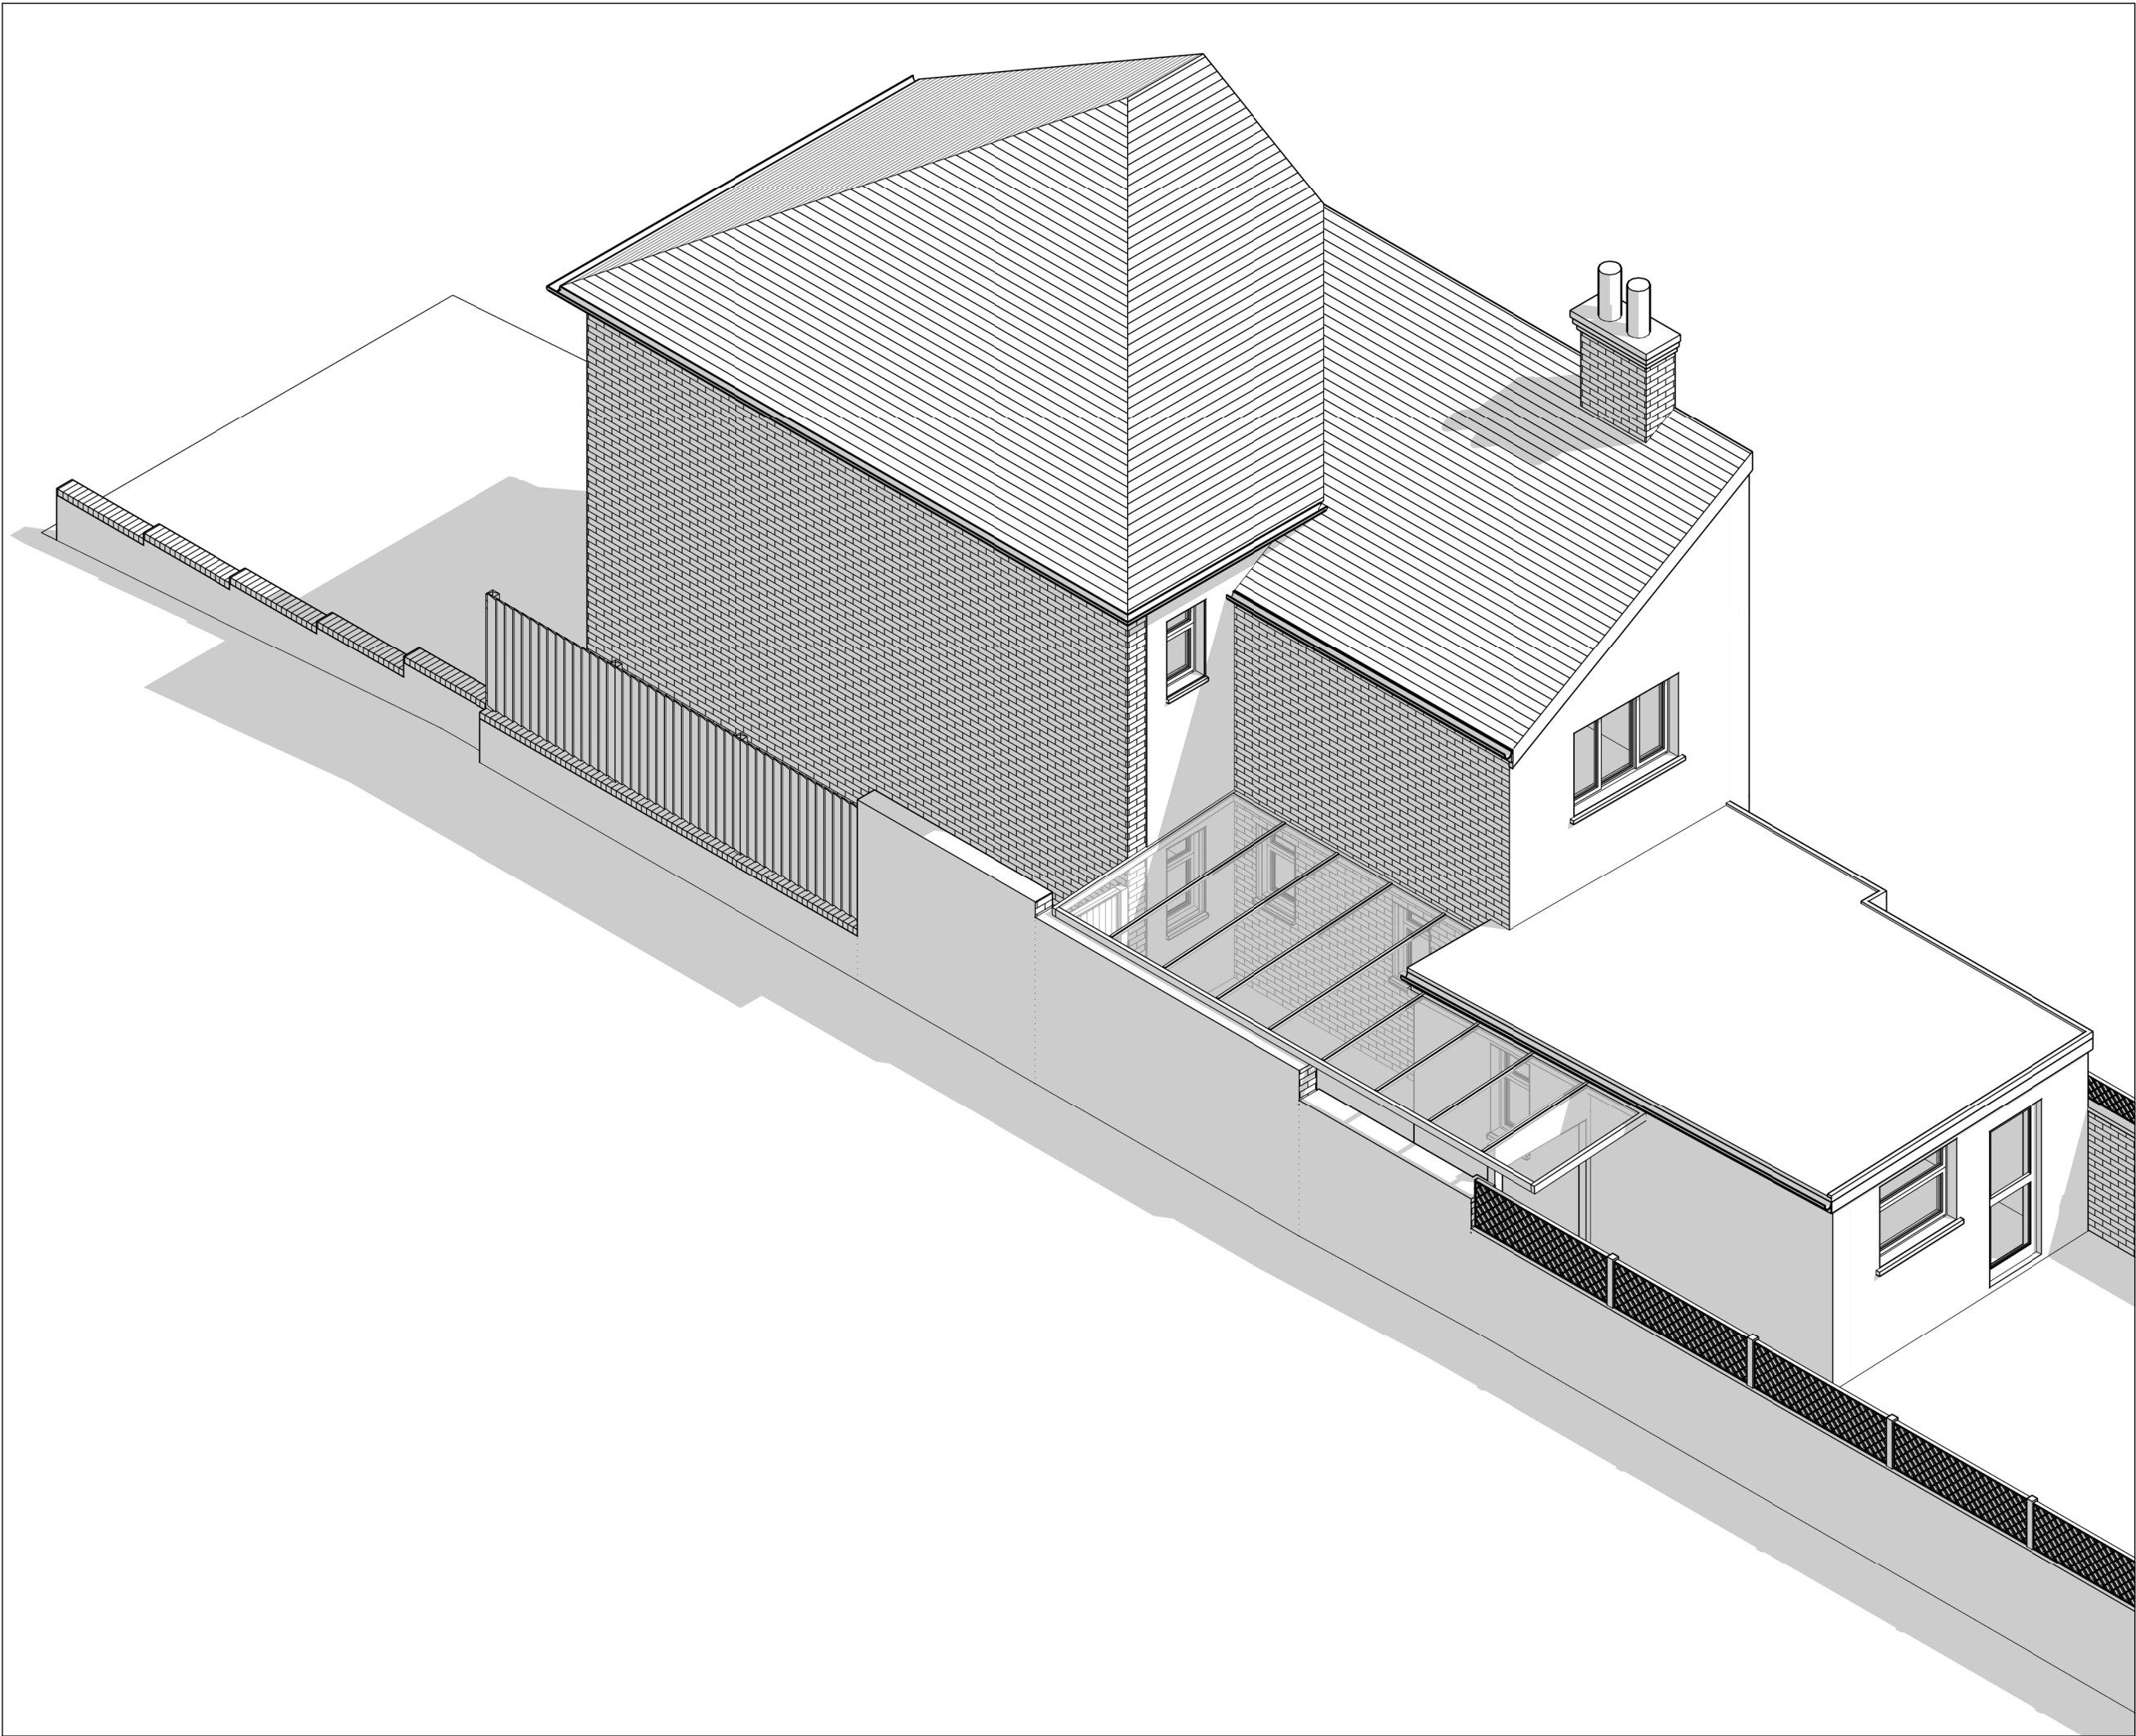

Written dimensions to be taken in preferences to scaled dimensions. The Contractor is responsible for checking all dimensions before work starts.

All work is to be carried out to the requirements, and to the satisfaction of the Local Authority.
These drawings are for planning purposes only

Any discrepancies to be brought to the attention of 4D Planning Consultants immediately.

Description

Rev	Date	Description	by	chk

4D PLANNING™
Chartered Town Planners & Architectural Technicians

Architecture | Town Planning

T: 0203 1500 183 [WWW.4dplanning.com](http://www.4dplanning.com)

WWW.4dplanning.com

Client
Investmentsrus

Project
49 Dawley Road, Hayes,
UB3 1LU

Title
PROPOSED DRAWINGS
ISOMETRIC VIEW

Date: 21.05.2026	Rev:
Scale:	
Drawing No.4D-698 P 06	
Drawn by : MAX	