
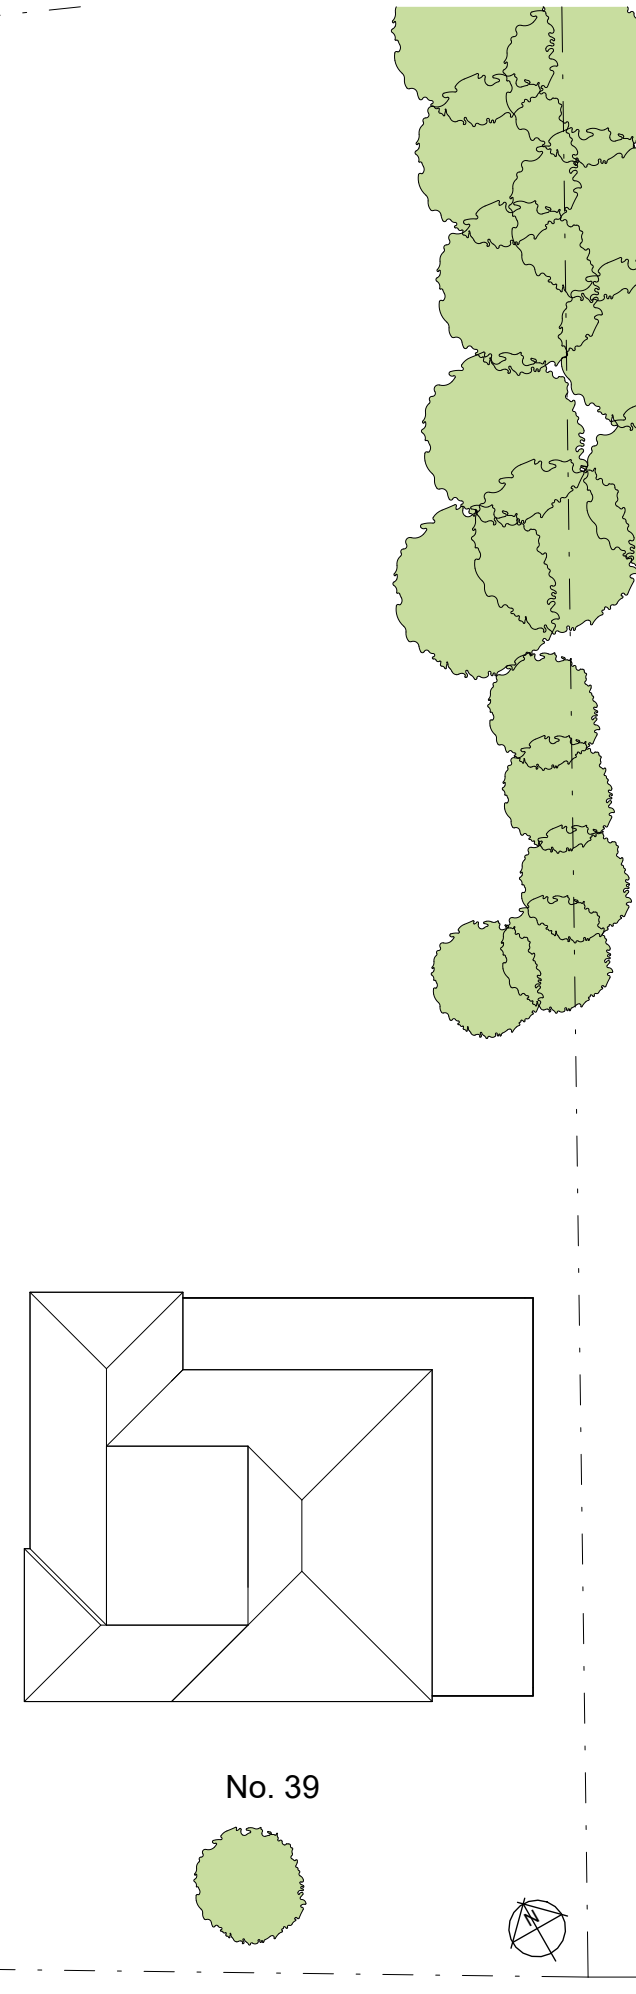


GATEHILL ROAD

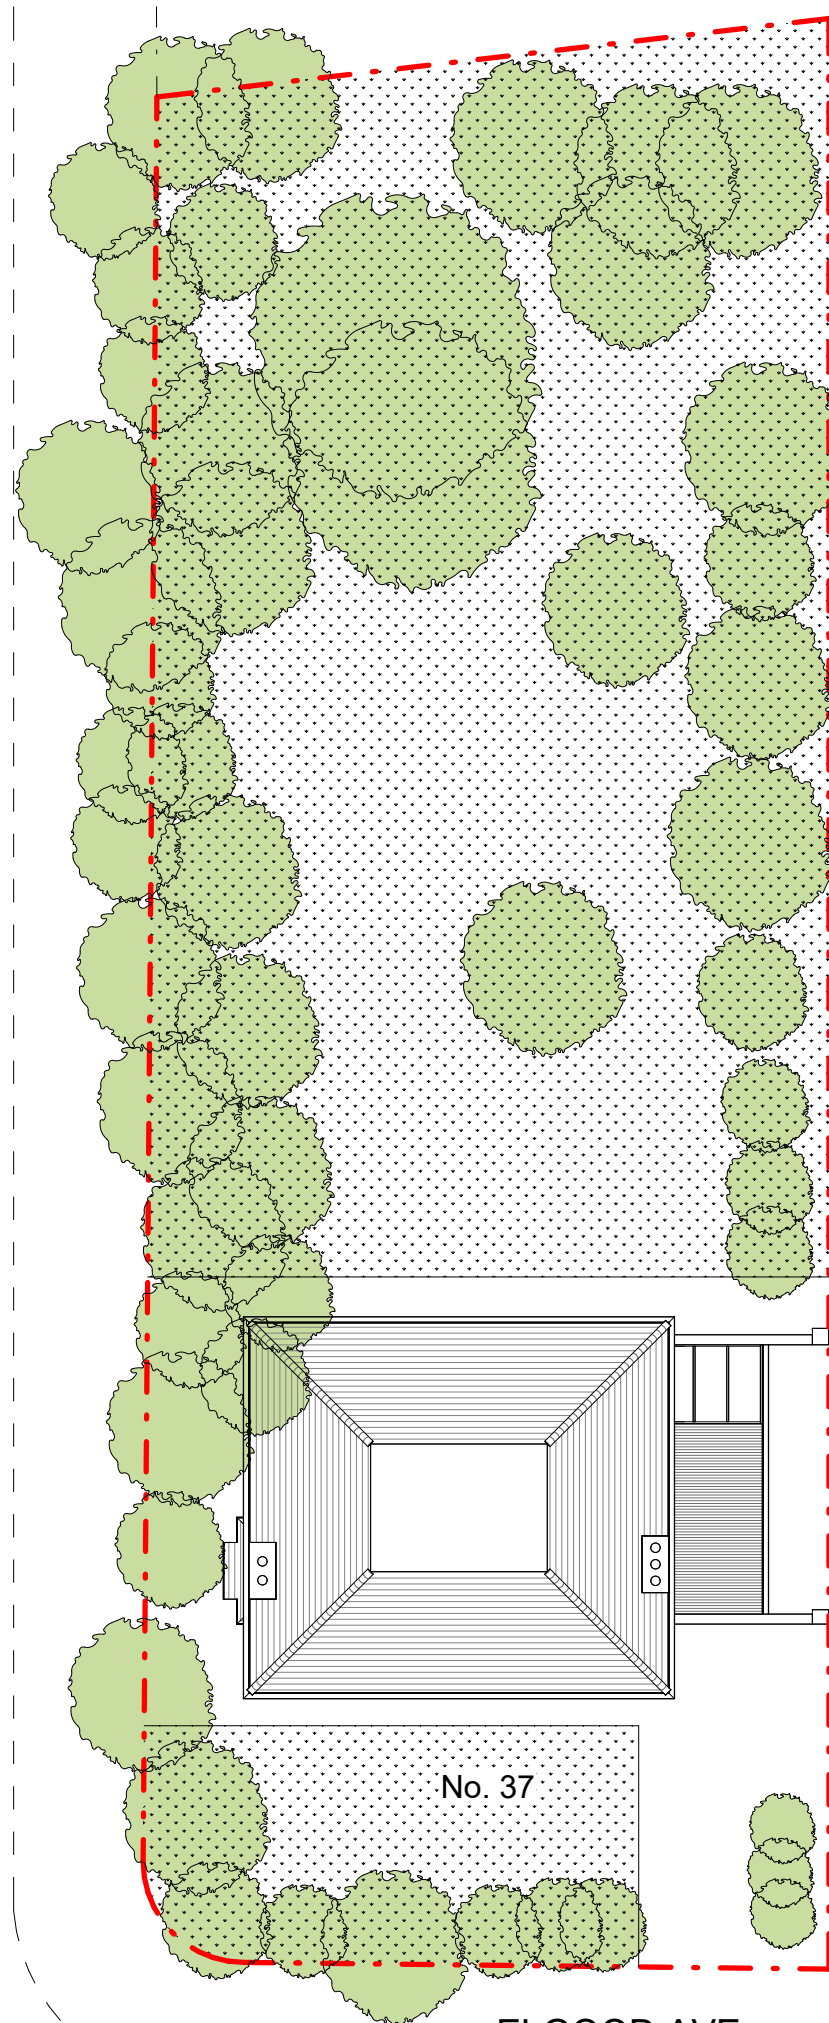

- GENERAL NOTES:
1. DO NOT SCALE FROM THIS DRAWING EXCEPT FOR PLANNING PURPOSES.
 2. SETTING OUT DIMENSIONS SHOWN INDICATIVELY. DIMENSIONS TO BE VERIFIED AND CONFIRMED ON SITE BY THE CONTRACTOR/BUILDER AND/OR CLIENT.
 3. THIS DRAWING TO BE READ IN CONJUNCTION WITH ALL OTHER ARCHITECT'S DRAWINGS, ENGINEER'S DRAWINGS, CALCULATIONS, SPECIFICATION AND ANY SPECIALIST SUPPLIER'S DRAWINGS.

P2 PLANNING SUBMISSION 11.08.25
P1 DRAFT 05.08.25

ADDRESS:
**37 ELGOOD AVENUE
NORTHWOOD
HA6 3QR**

ARCHITECTURAL DESIGN:
HK HOME ARCHITECTS LTD.

DRAWING TITLE:
PROPOSED SITE PLAN

SCALE:
1:200@A3

DATE:
11 AUG 2025

DRAWING NO. REV NO.
A-101 P2

1 PROPOSED SITE PLAN

ELGOOD AVE

