


- GENERAL NOTES:
1. DO NOT SCALE FROM THIS DRAWING EXCEPT FOR PLANNING PURPOSES.
  2. SETTING OUT DIMENSIONS SHOWN INDICATIVELY. DIMENSIONS TO BE VERIFIED AND CONFIRMED ON SITE BY THE CONTRACTOR/BUILDER AND/OR CLIENT.
  3. THIS DRAWING TO BE READ IN CONJUNCTION WITH ALL OTHER ARCHITECT'S DRAWINGS, ENGINEER'S DRAWINGS, CALCULATIONS, SPECIFICATION AND ANY SPECIALIST SUPPLIER'S DRAWINGS.




1 PROPOSED SOUTH ELEVATION (UNCHANGED)



2 PROPOSED EAST ELEVATION (UNCHANGED)

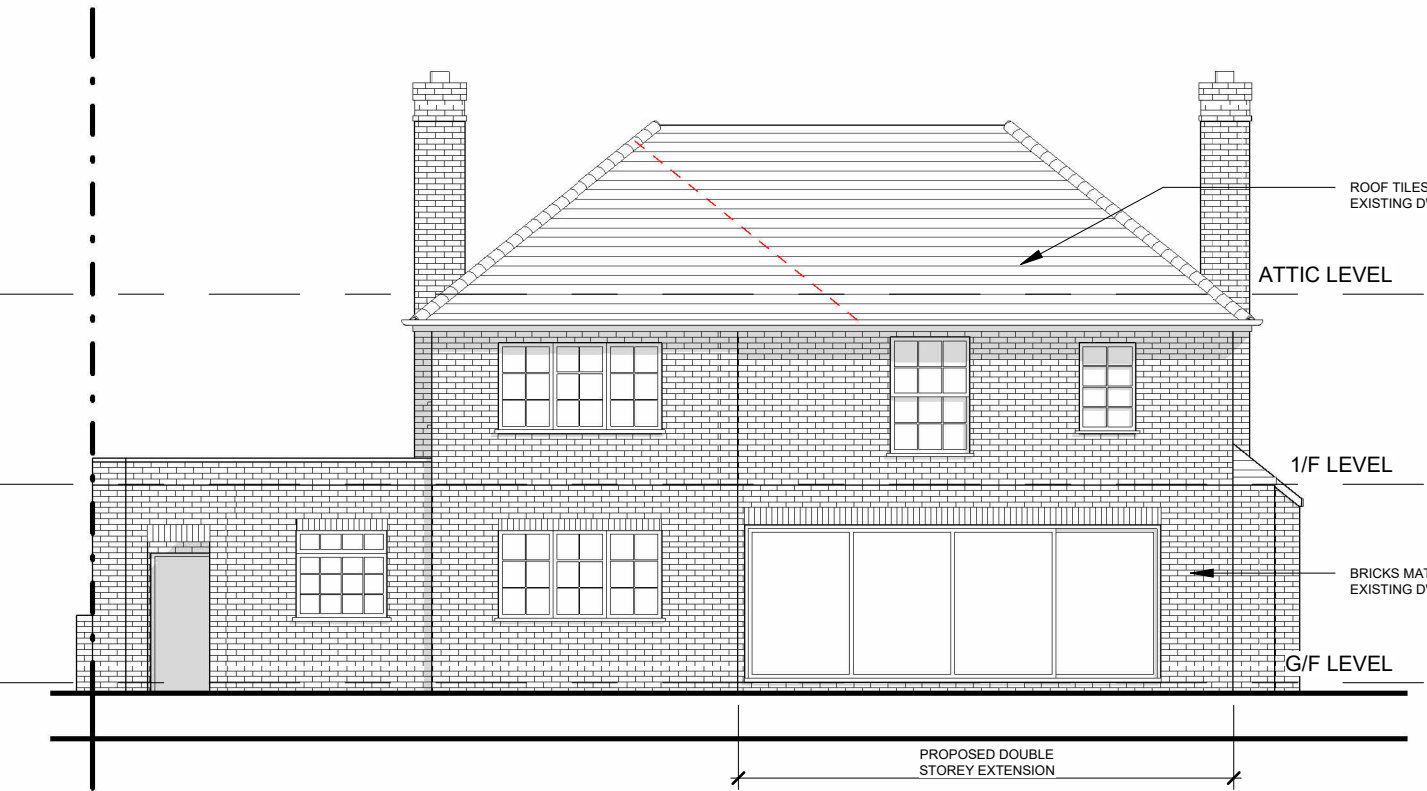

3 PROPOSED NORTH ELEVATION

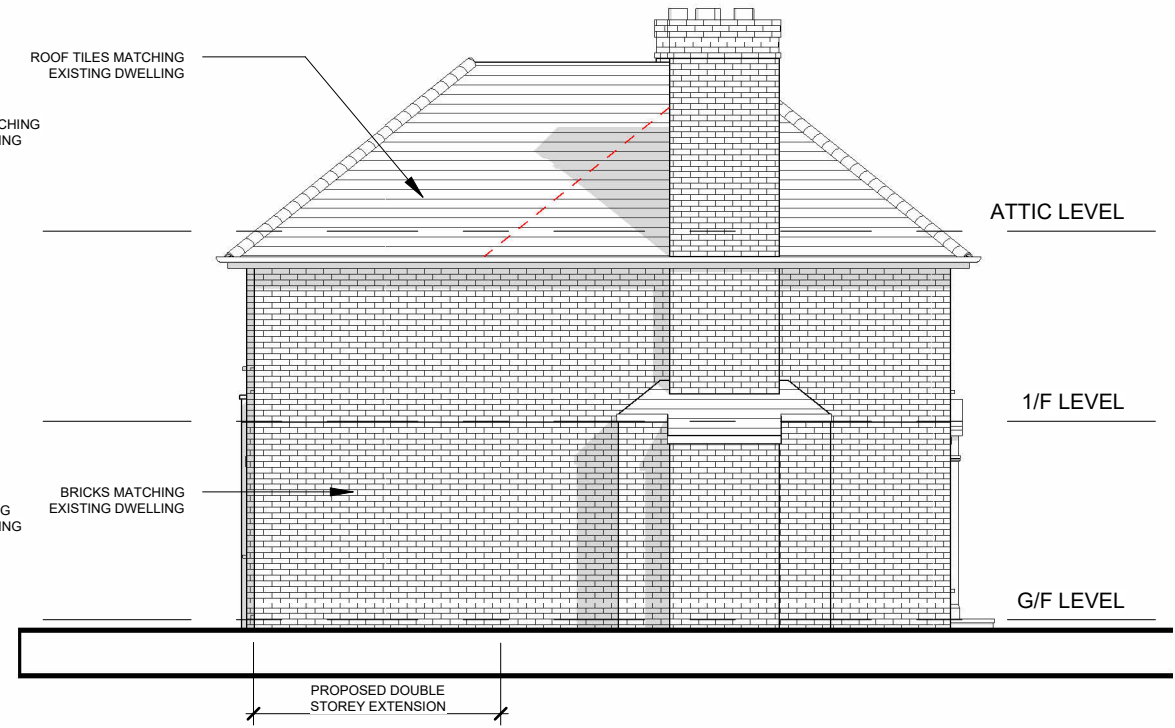

4 PROPOSED WEST ELEVATION



P2 PLANNING SUBMISSION 11.08.25  
P1 DRAFT 13.06.23

ADDRESS:  
37 ELGOOD AVENUE  
NORTHWOOD  
HA6 3QR

ARCHITECTURAL DESIGN:  
 HK HOME ARCHITECTS LTD.

DRAWING TITLE:  
PROPOSED  
ELEVATIONS

SCALE:  
1:100@A3

DATE:  
11 AUG 2025

DRAWING NO. REV NO.  
A-107D P2