

Notes:  
do not scale:  
detailed drawings and larger scale drawings take precedence. Figured dimensions only are to be taken from this drawing.  
dimensions:  
All building and site dimensions, levels and sewer invert levels at connection points are to be checked and verified on site by the contractor before the commencement of works. All dimensions are to be checked prior to the placement of orders for materials or the fabrication of work and any discrepancy, omission or error is to be reported to the Architect immediately for verification.  
specification:  
The Contractor is to comply with current Building Legislation, British Standard Specifications, Building Regulations etc. whether or not specifically stated on this drawing. This drawing must be checked against and read in conjunction with any structural or other relevant specialist and design documentation provided.

revisions:

## PLANNING

client:  
Mounty Group

project:  
Capital Court  
Uxbridge  
UB8 1AB

description:  
Proposed:  
Upper Basement Plan



head office:  
the old wine masons, 10 st johns st.  
aberconwy, monmouthshire, np27 5rt  
tel: 01873 831125 fax: 01873 851127


newport:  
first floor, 5 gold tops,  
newport, south wales. np20 4pp  
tel: 01633 245020

e: mail: info@jdwarearchs.co.uk  
w: www.jdwarearchs.co.uk

drawn: scale: 1:100 @A1  
date: sheet of:  
Sep 25

job drawg. no: jw1234-117  
rev:

this drawing is copyright of the architect and may not be reproduced without licence

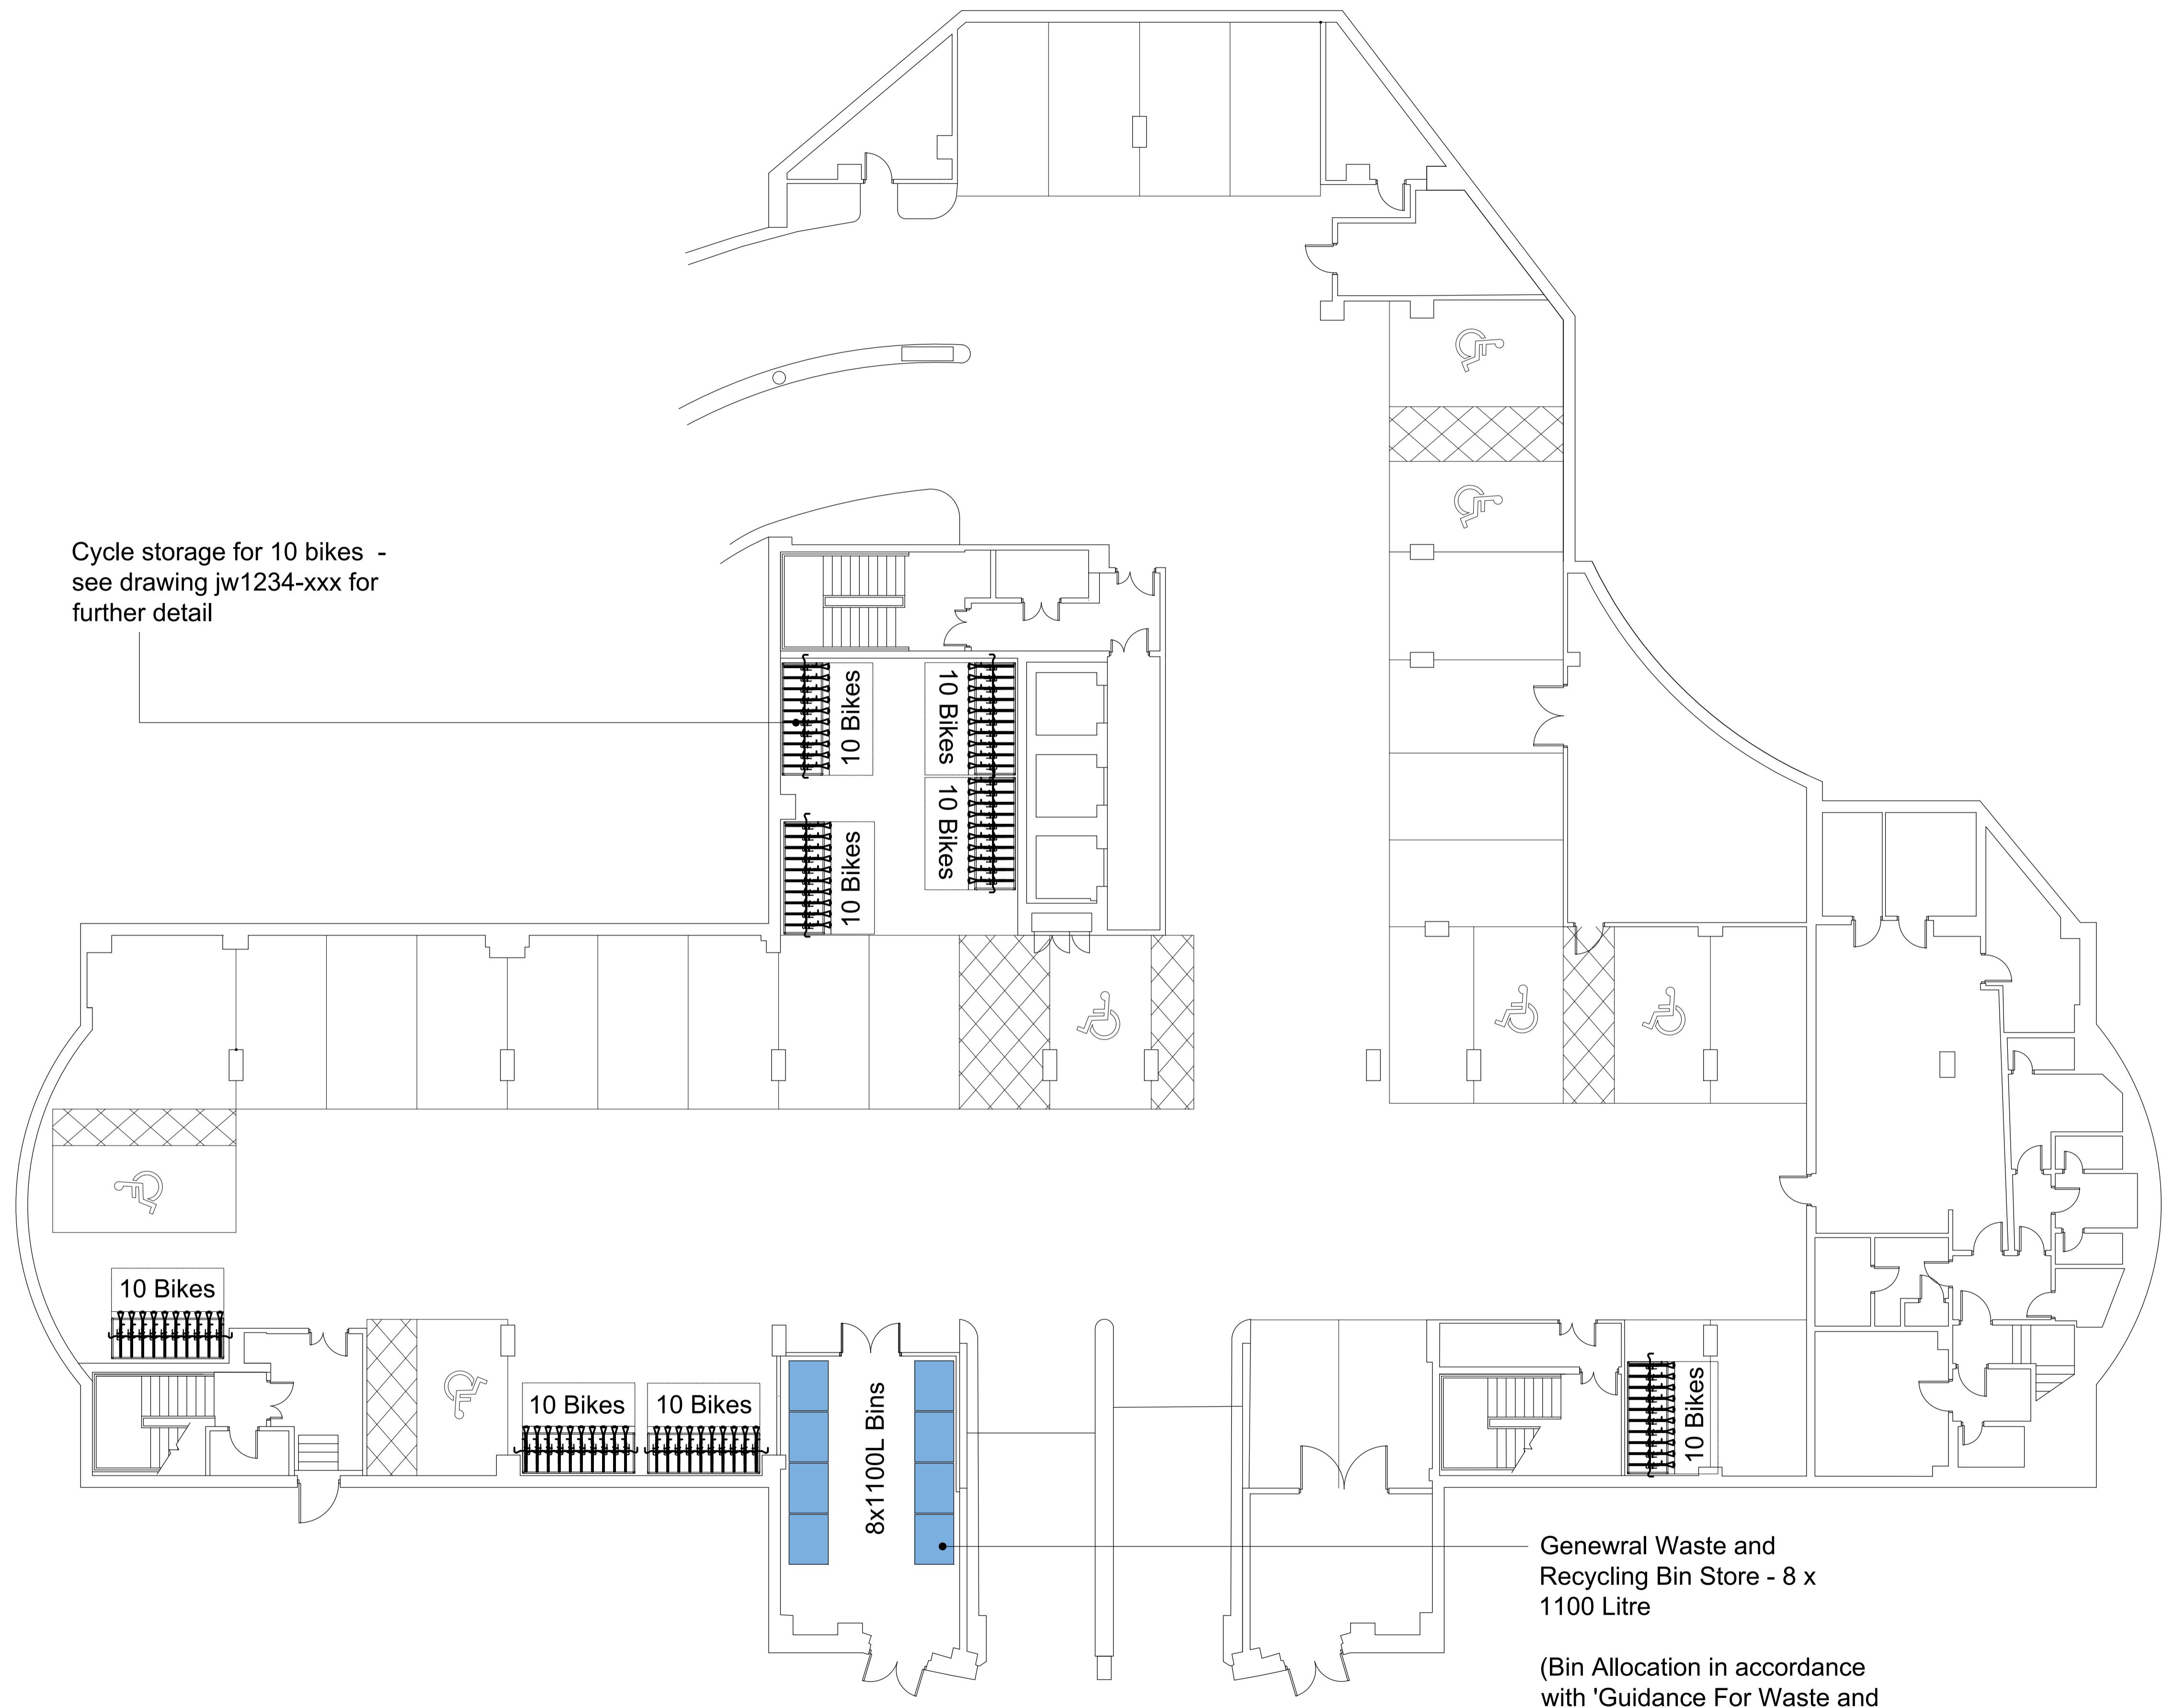

Proposed Upper Basement Floor Plan - 1:100

0m 1m 2m 5m

job drawg. no: jw1234-117  
rev:

this drawing is copyright of the architect and may not be reproduced without licence