

Notes:
 do not scale:
 detailed drawings and larger scale drawings take precedence. Figured dimensions only are to be taken from this drawing.
 dimensions:
 All building and site dimensions, levels and sewer invert levels at construction points are to be checked and verified on site by the contractor before the commencement of works. All dimensions are to be checked and taken to the placement of others for materials or the fabrication of work and any discrepancy, omission or error is to be reported to the Architect immediately for verification.
 specification:
 The Contractor is to comply with current Building Legislation, British Standard Specifications, Building Regulations etc. whether or not specifically stated on this drawing. This drawing must be checked against and read in conjunction with any structural or other relevant specialist and design documentation provided.

revisions:

PLANNING

client:
 Mountly Group

project:
 Capital Court
 Uxbridge
 UB8 1AB

description:
 Existing Ground Floor Plan



head office:
 the old stonemasons, 10 st johns st.
 aberdare, glamorgan, wales, np20 4pg
 tel: 01633 851125 fax: 01633 851127


newport:
 first floor, 5 gold tops,
 newport, south wales, np20 4pg
 tel: 01633 245020

e-mail: info@jdwarctects.co.uk
 w: www.jdwarctects.co.uk

drawn: 1:100 @A1
 date: sheet of:
 Nov 25

job draw. no:
 jw1234-132

this drawing is copyright of the architect and may not be reproduced without licence

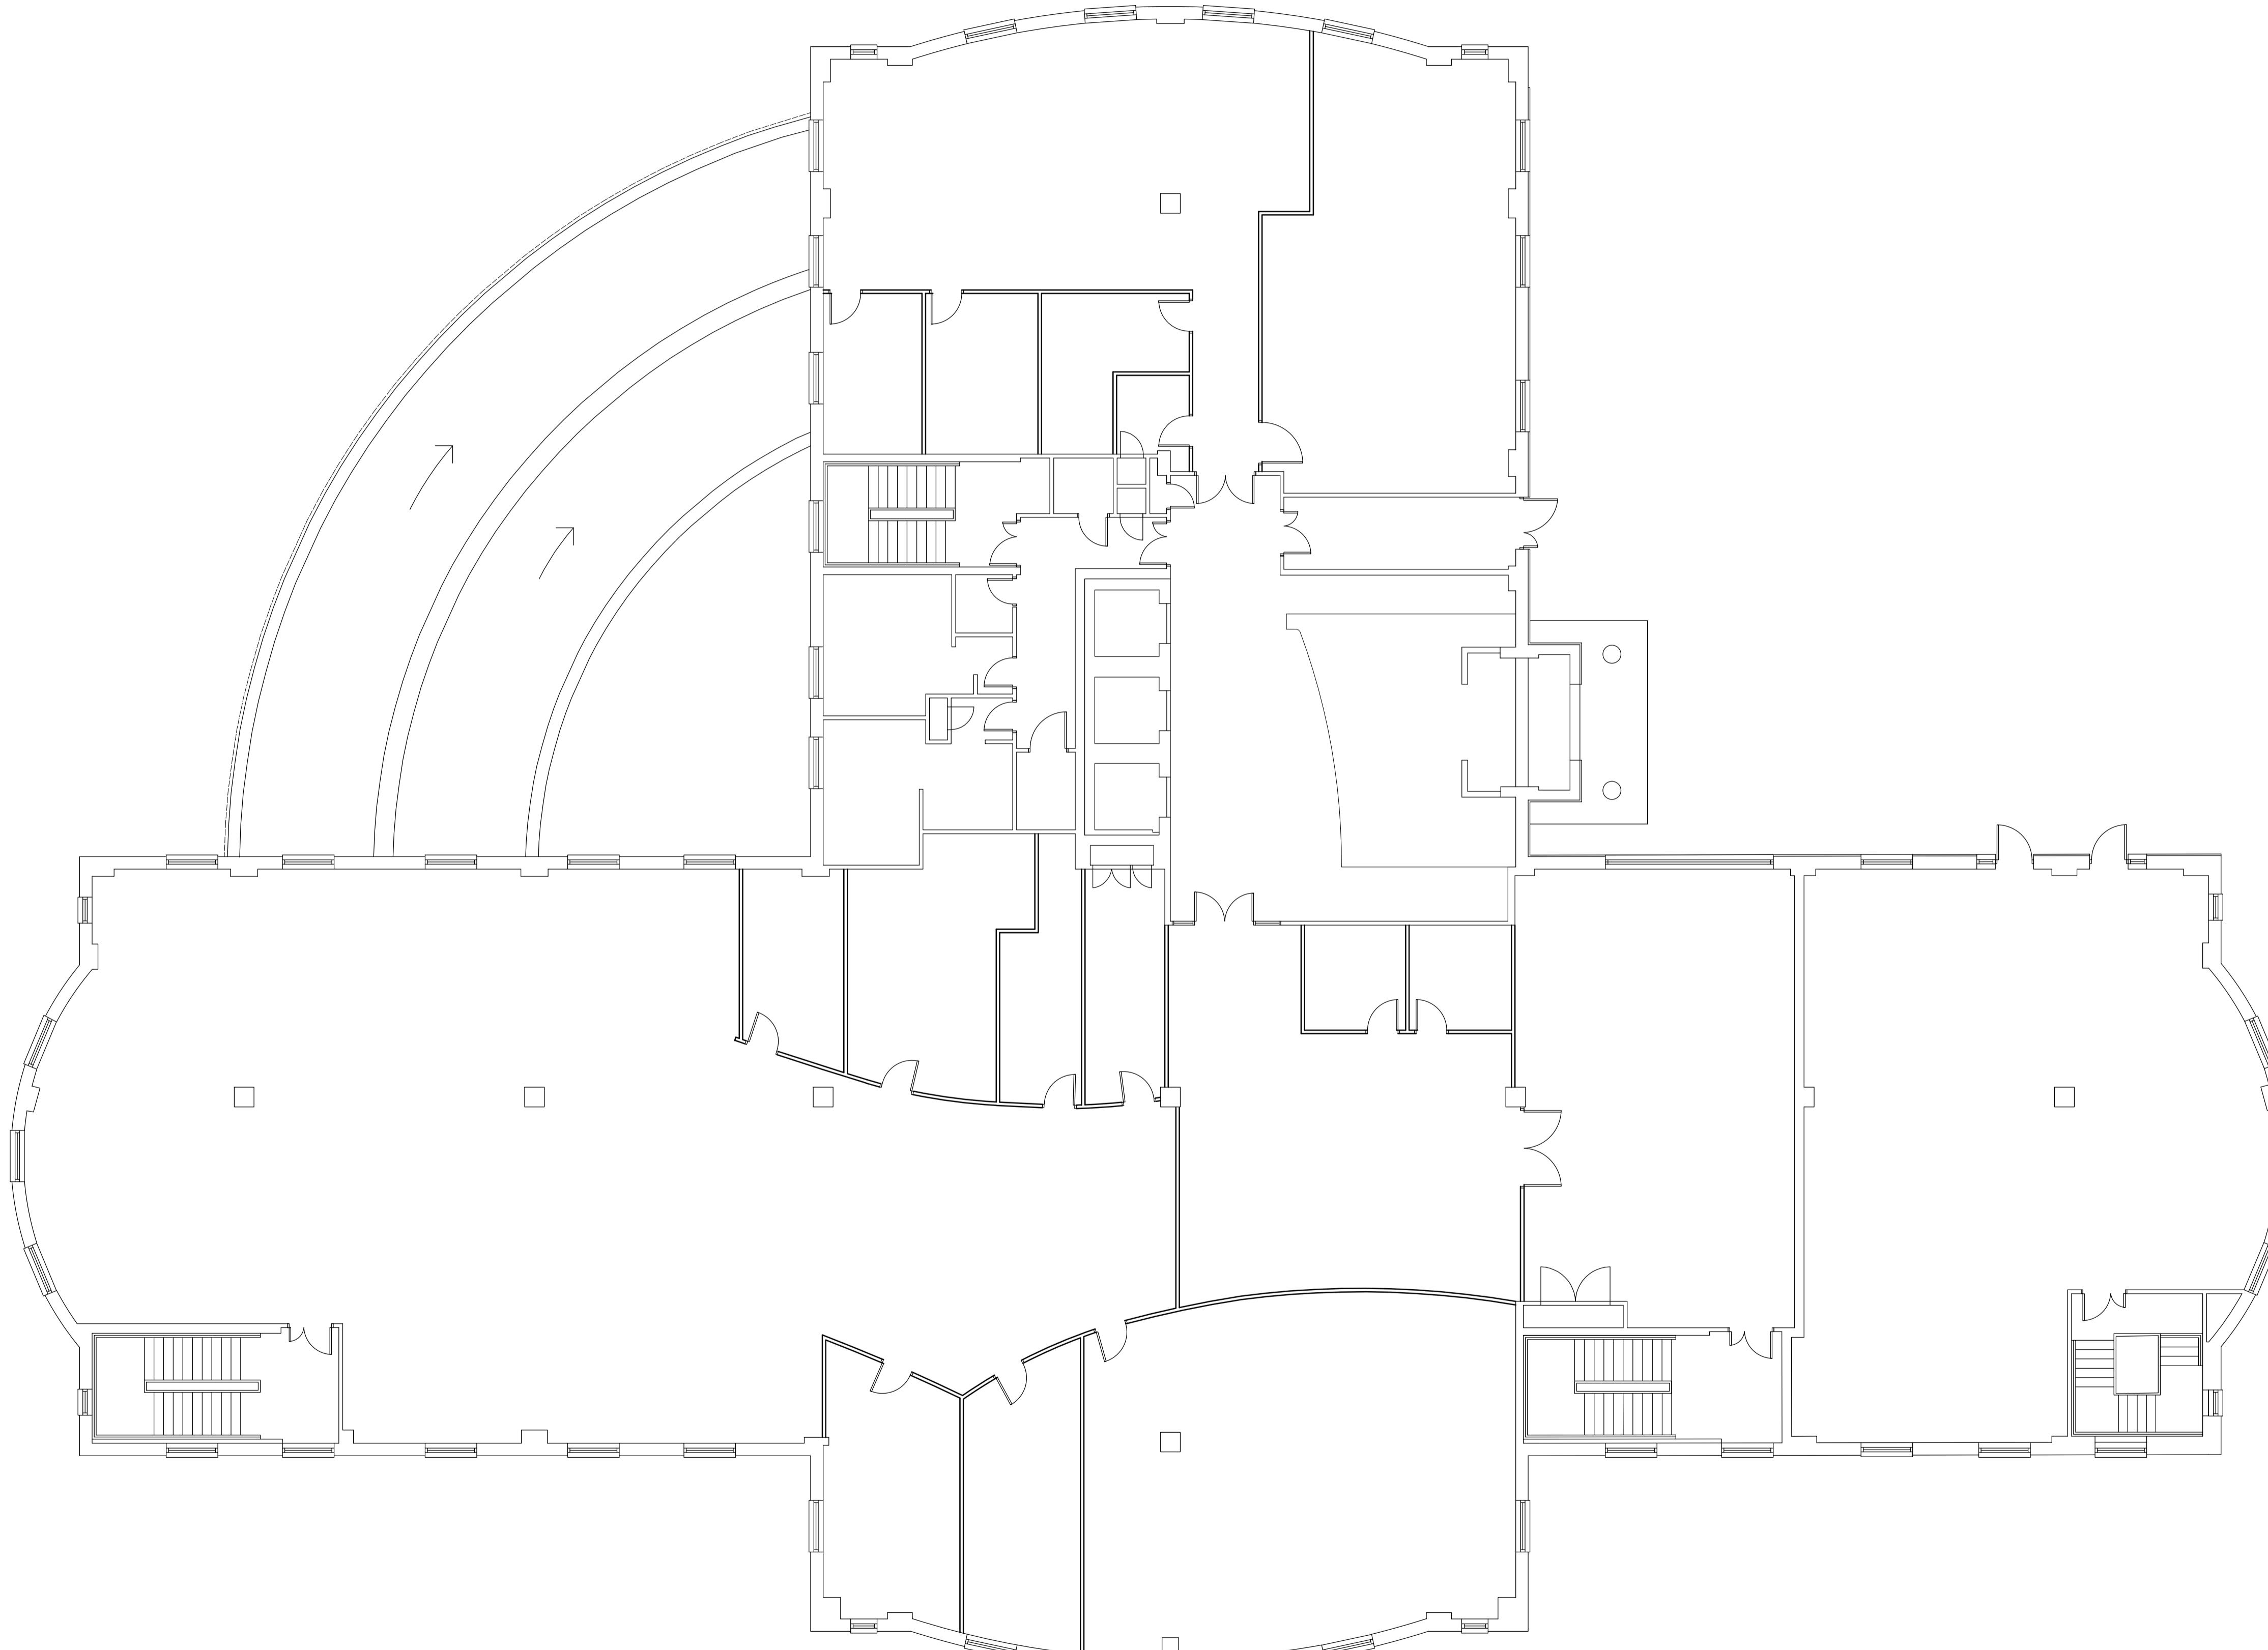

Existing Ground Floor - 1:100

0m 1m 2m 5m
 1:100

rev: