

Notes:

do not scale:
detailed drawings and larger scale drawings take precedence. Figured
dimensions only are to be taken from this drawing.

dimensions:
All building and site dimensions, levels and sewer invert levels at
connection points are to be checked and verified on site by the
contractor before the commencement of works. All dimensions are to be
checked prior to the placement of orders for materials or the fabrication
of work and any discrepancy, omission or error is to be reported to the
Architect immediately for verification.

specification:
The Contractor is to comply with current Building Legislation, British
Standard Specifications, Building Regulations etc. whether or not
specifically stated on this drawing. This drawing must be checked
against and read in conjunction with any structural or other relevant
specialist and design documentation provided.

revisions:

PLANNING

client:
Mountly Group

project:
Capital Court
Uxbridge
UB8 1AB

description:
Existing First Floor Plan



head office:
the old stone masons, 10 st Johns St,
Abergavenny, Monmouthshire, NP23 5RT
tel: 01673 851125 fax: 01673 851127


newport:
first floor, 5 gold tops,
Newport, South Wales, NP20 4PG
tel: 01633 245020

e: mail: info@jdwarehitects.co.uk
w: www.jdwarehitects.co.uk

drawn:	scale:	
JDW	1:100	@A1
date:	sheet	of:
Nov 25		

job drwg. no:	rev:
jw1234-133	

this drawing is copyright of the architect and may not be reproduced without licence

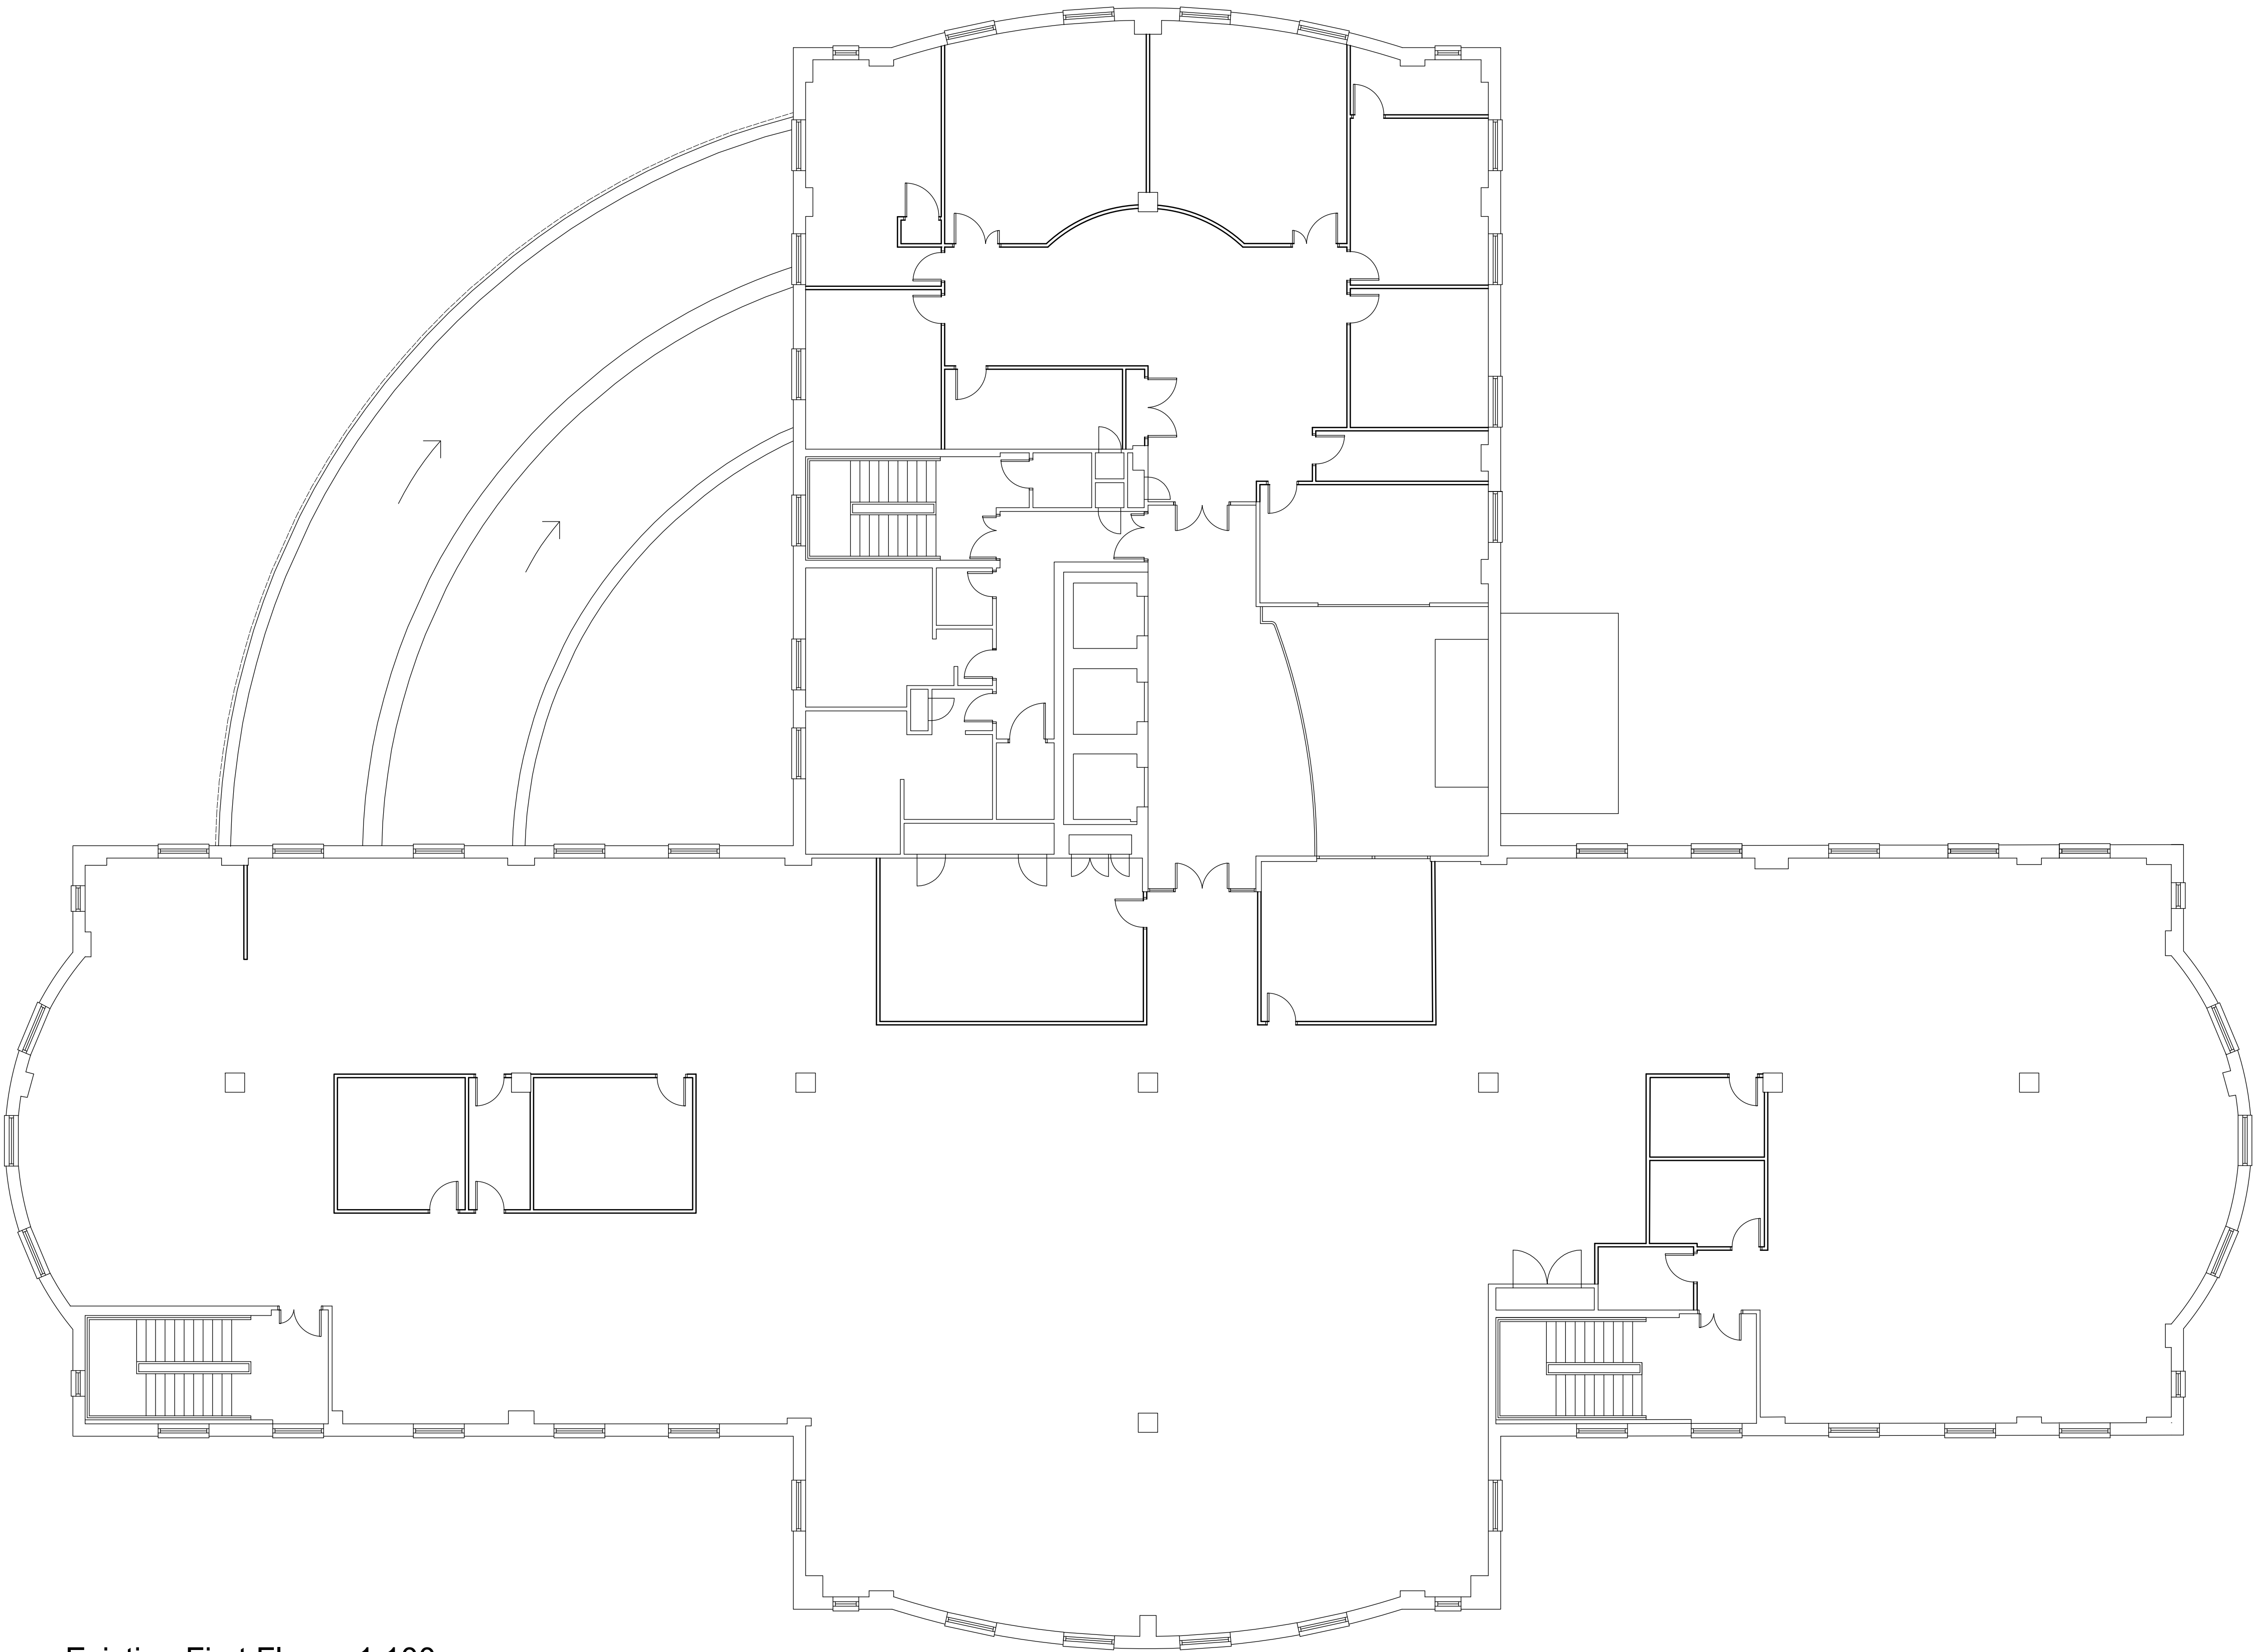

Existing First Floor - 1:100

