




PROPOSED GROUND FLOOR PLAN

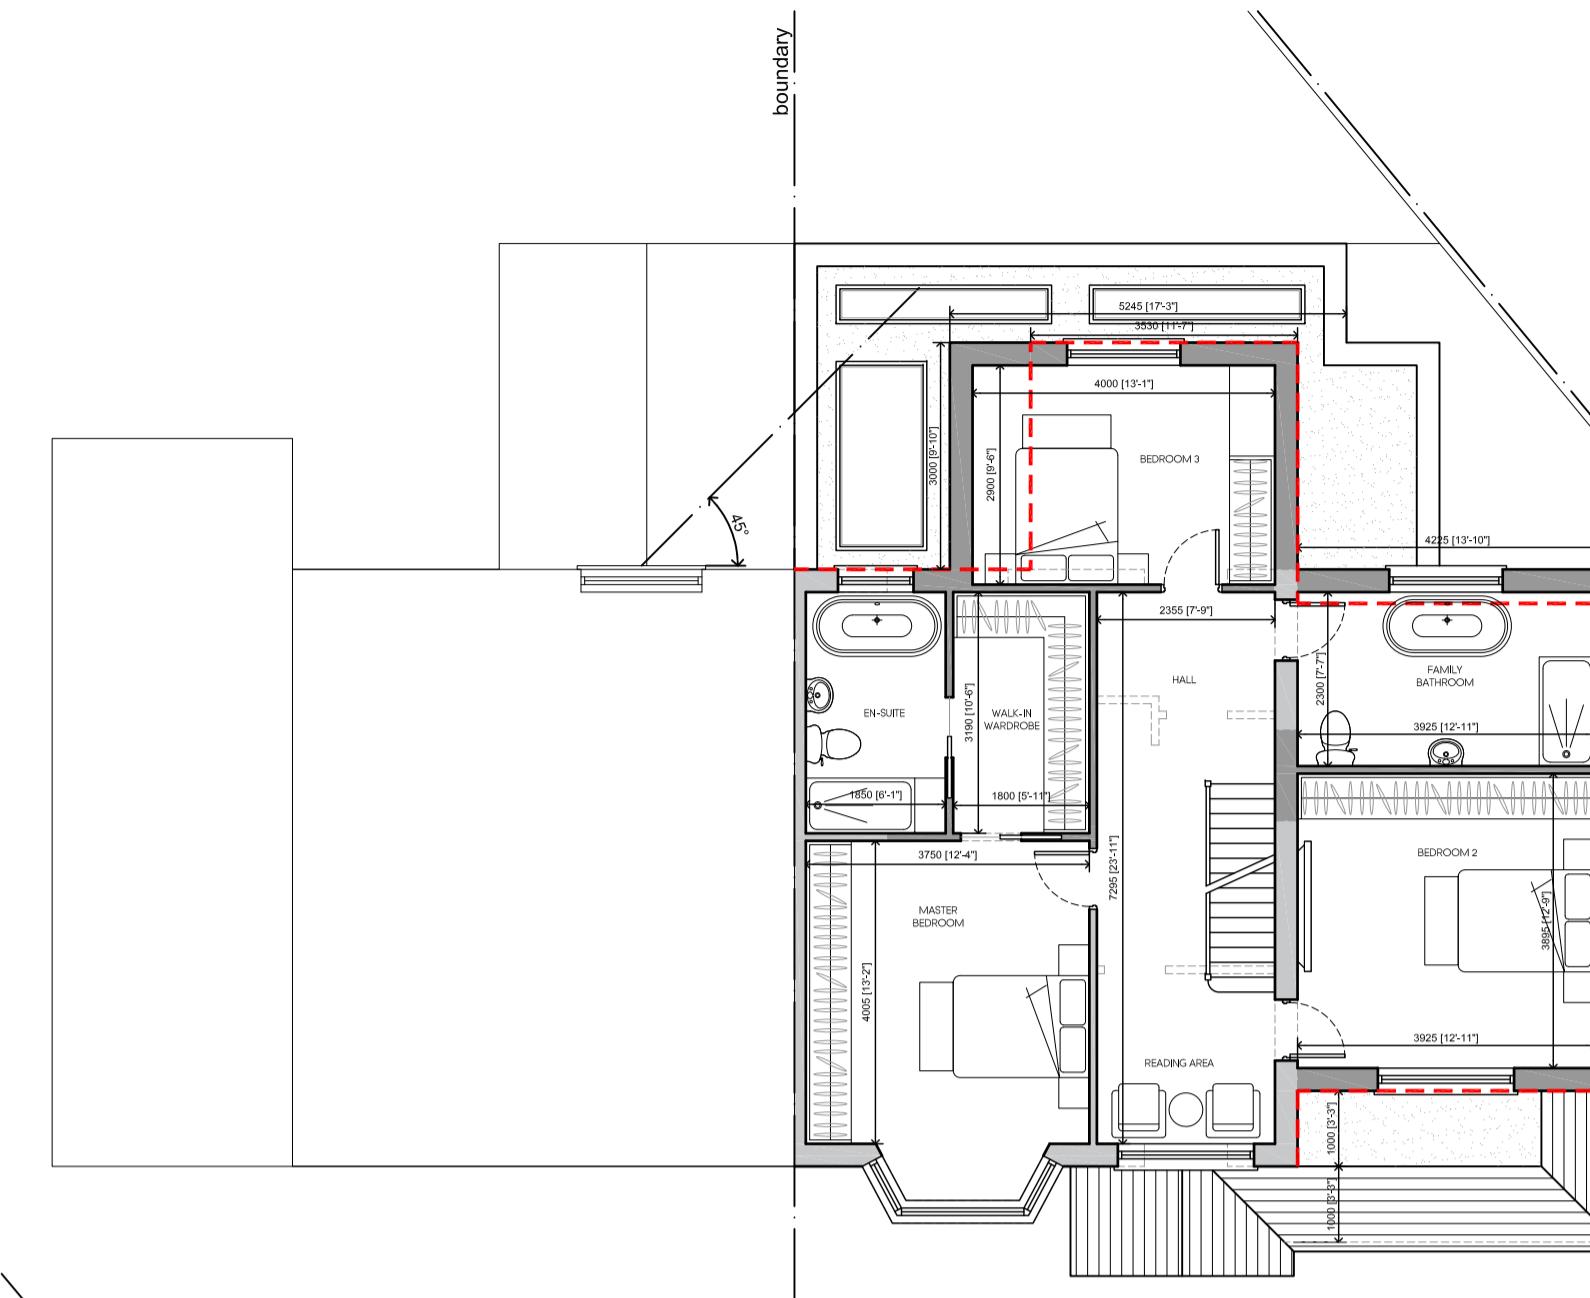

PROPOSED FIRST FLOOR PLAN

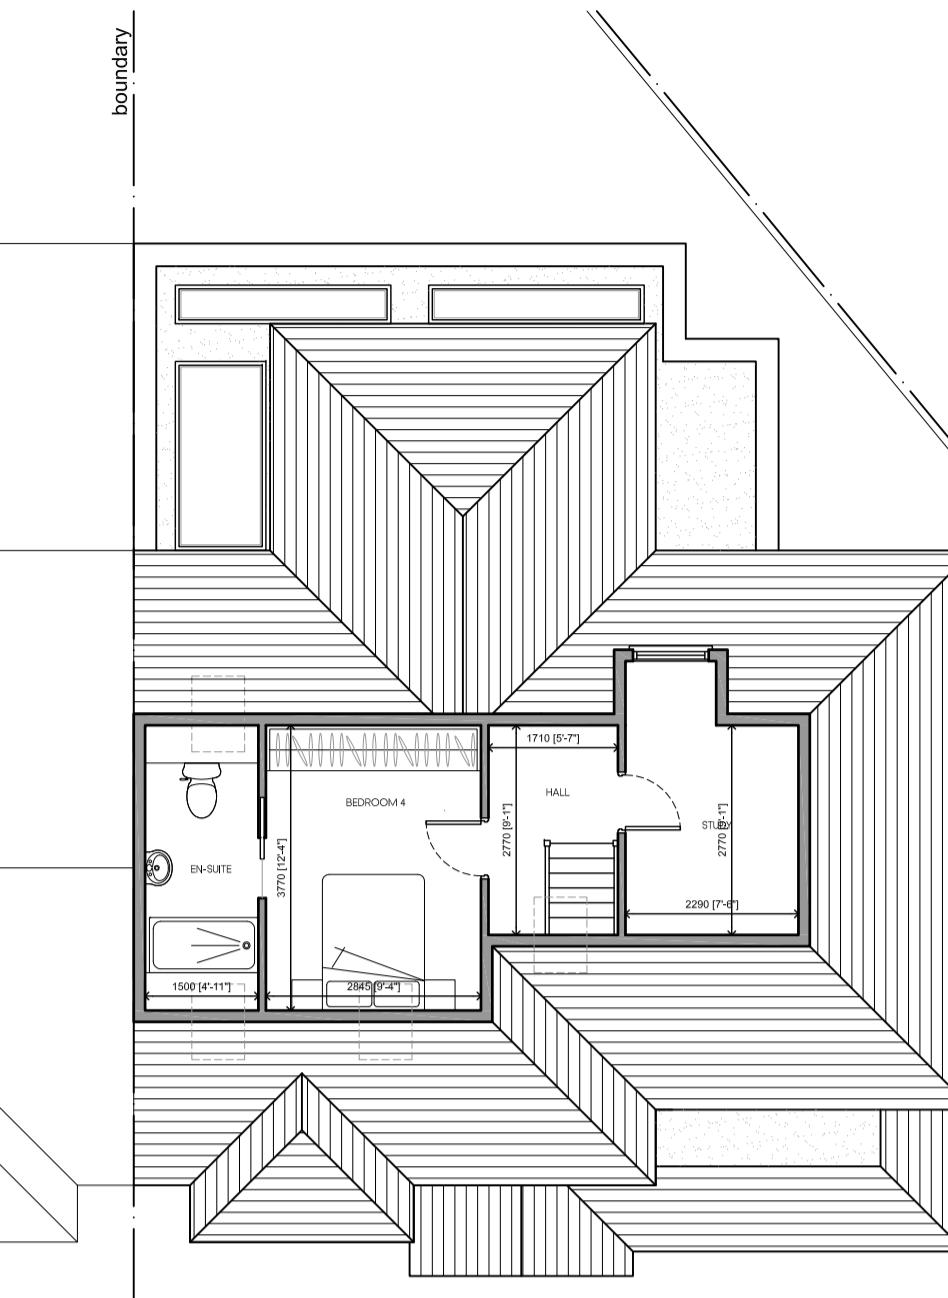

PROPOSED SECOND FLOOR PLAN

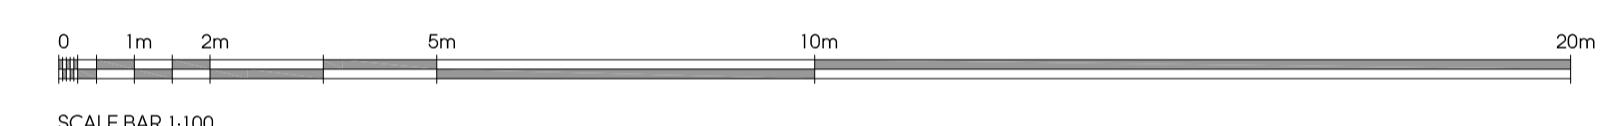

SCALE BAR 1:100



PROPOSED FRONT ELEVATION



PROPOSED SIDE ELEVATION



LOCATION PLAN

SCALE 1:1250	
E	27.06.23 AMENDED TO SUIT PLANNING COMMENTS
D	17.02.23 AMENDED TO SUIT CLIENTS COMMENTS
C	30.01.23 AMENDED TO SUIT CLIENTS COMMENTS
B	11.10.22 AMENDED TO SUIT CLIENTS COMMENTS
A	04.07.22 AMENDED TO SUIT CLIENTS COMMENTS
Rev. Date	Description
	Init.
	Client

MR & MRS PISVADI

Project Title

PROPOSED EXTENSIONS AND ALTERATIONS

15 ELMBRIDGE DRIVE, RUISLIP, HA4 7XD

Drawing Title

PROPOSED PLANS AND ELEVATIONS

Cad File	Sheet Size	Scale
P001	A1	1:100
Drawn by	Approved by	
KP	MAY 2022	NJ

Project No. 1926 Drawing No. P202 Revision E

Juttla Architects
2-4 High Street Ruislip
Middlesex HA4 7AR
01895 840077 01895 840078
info@juttla-architects.com
juttla-architects.com

This drawing is property of Juttla Architects Ltd © and must not be copied or otherwise reproduced. All dimensions must be checked on site before commencing work. No dimensions to be scaled from this drawing. This drawing was produced using AutoCad 2016.

PLANNING ISSUE



PREVIOUSLY APPROVED REAR ELEVATION



PROPOSED REAR ELEVATION