


PROPOSED FRONT ELEVATION



PROPOSED SIDE ELEVATION

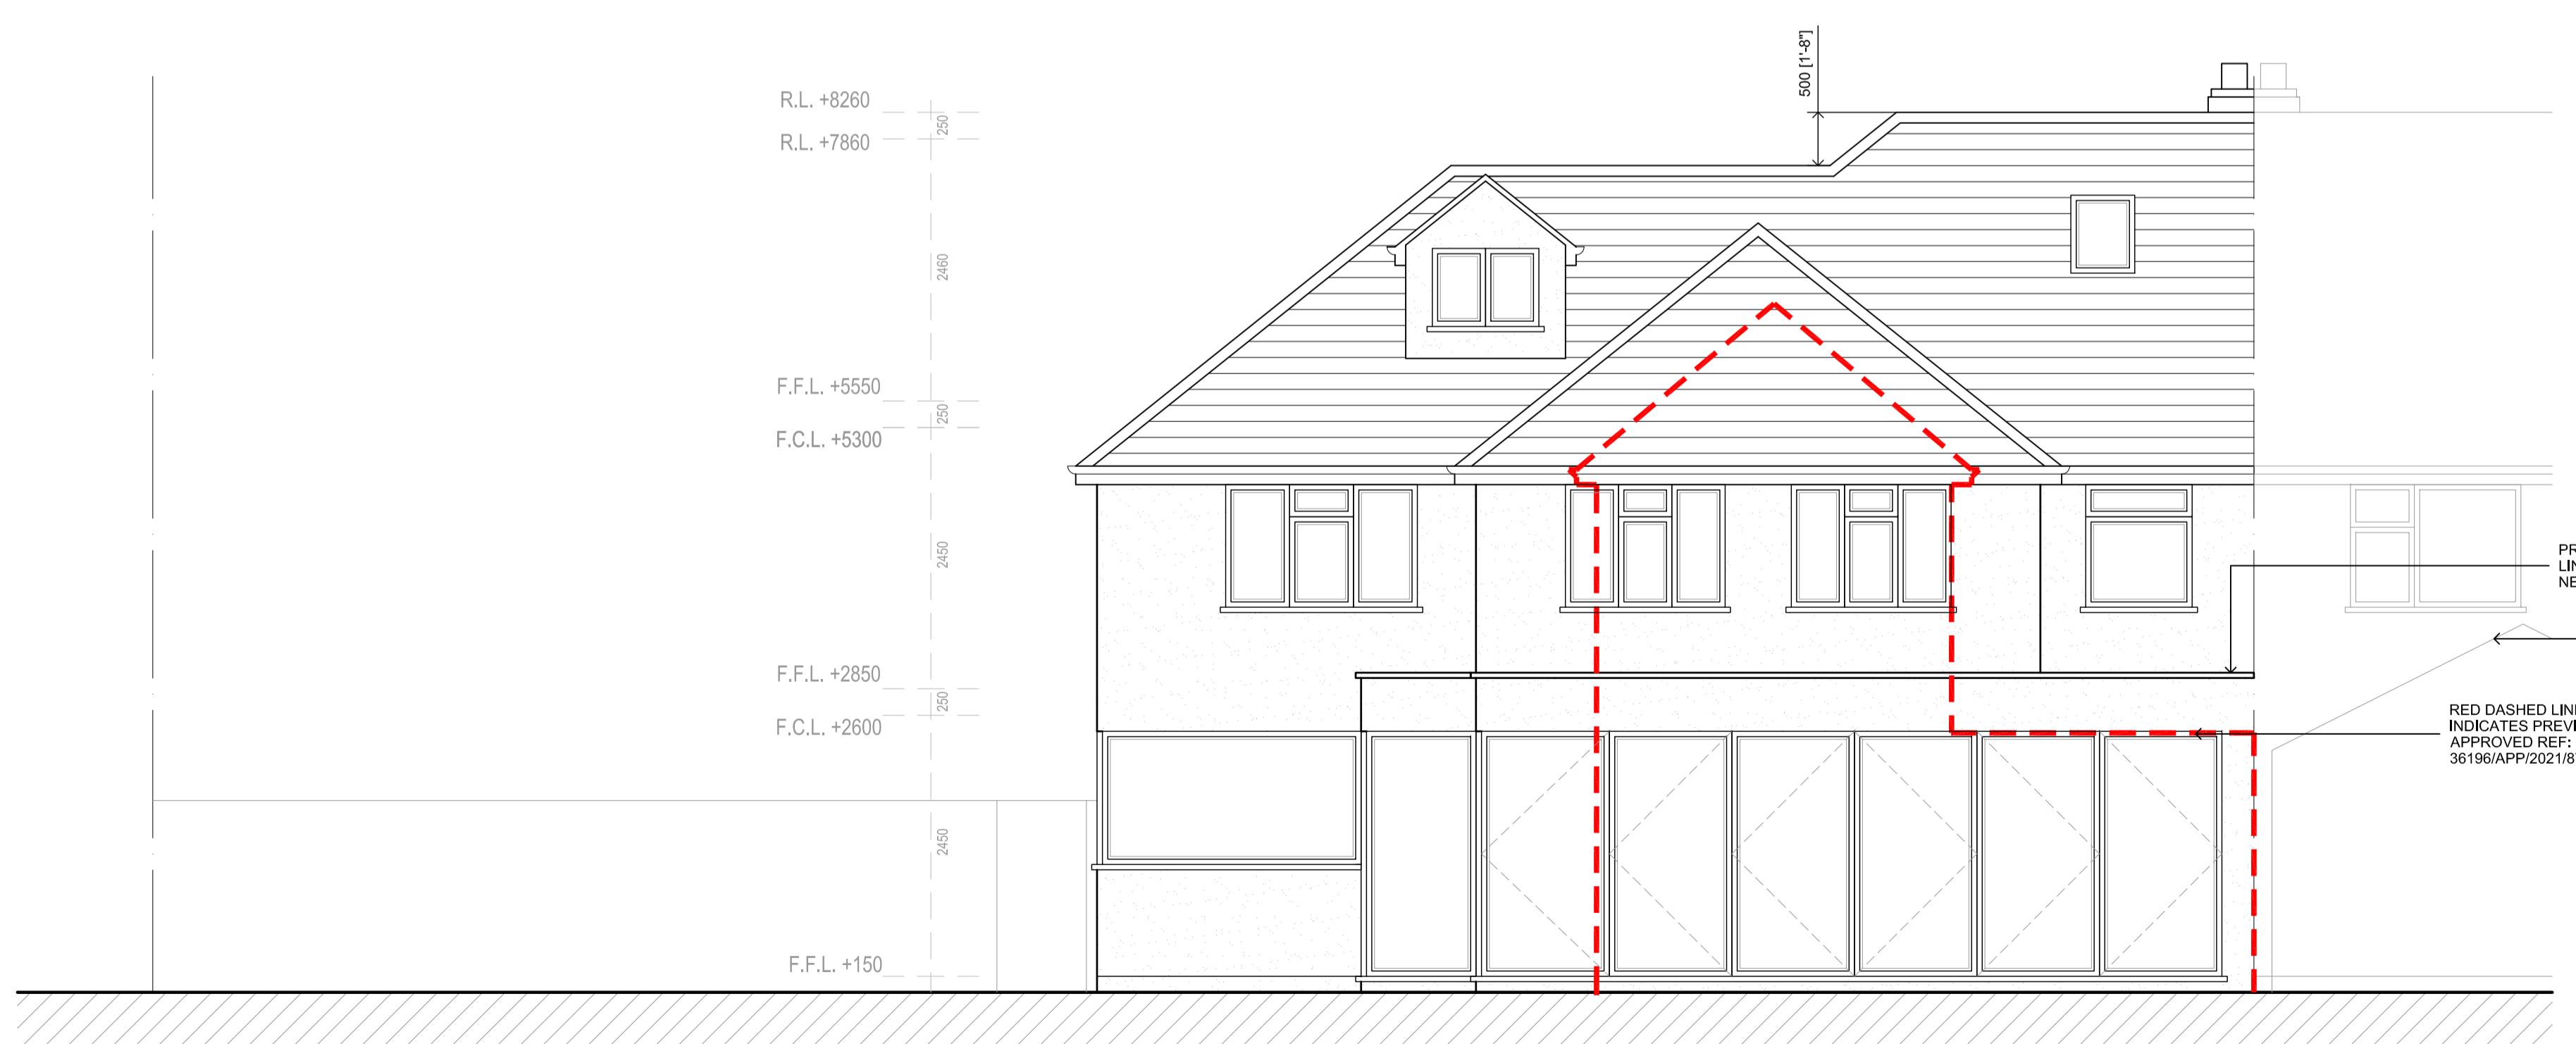

PROPOSED REAR ELEVATION

D	17.02.23	AMENDED TO SUIT CLIENTS COMMENTS	KP
C	30.01.23	AMENDED TO SUIT CLIENTS COMMENTS	KP
B	11.10.22	AMENDED TO SUIT CLIENTS COMMENTS	KP
A	04.07.22	AMENDED TO SUIT CLIENTS COMMENTS	KP
Rev Date	Description	Inrl.	
Client			

MR & MRS PISAVI

Project Title

PROPOSED EXTENSIONS AND ALTERATIONS

15 ELMBRIDGE DRIVE, RUISLIP, HA4 7XD

Drawing Title

PROPOSED ELEVATIONS

Cad File	Sheet Size	Scale	
P001	A1	1:100	
Drawn by	Drawing Date	Approved by	
KP	MAY 2022	NJ	
Project No.	Drawing No.	Revision	
1926	P401	D	

Jutta
Architects

2-4 High Street Ruislip
Middlesex HA4 7AR

01895 840077 | 01895 840078
info@jutta-architects.com
jutta-architects.com

This drawing is property of Jutta Architects Ltd © and must not be copied or otherwise reproduced. All dimensions must be checked on site before commencing work. No dimensions to be scaled from this drawing. This drawing was produced using AutoCAD 2016.

PLANNING ISSUE