


Notes:

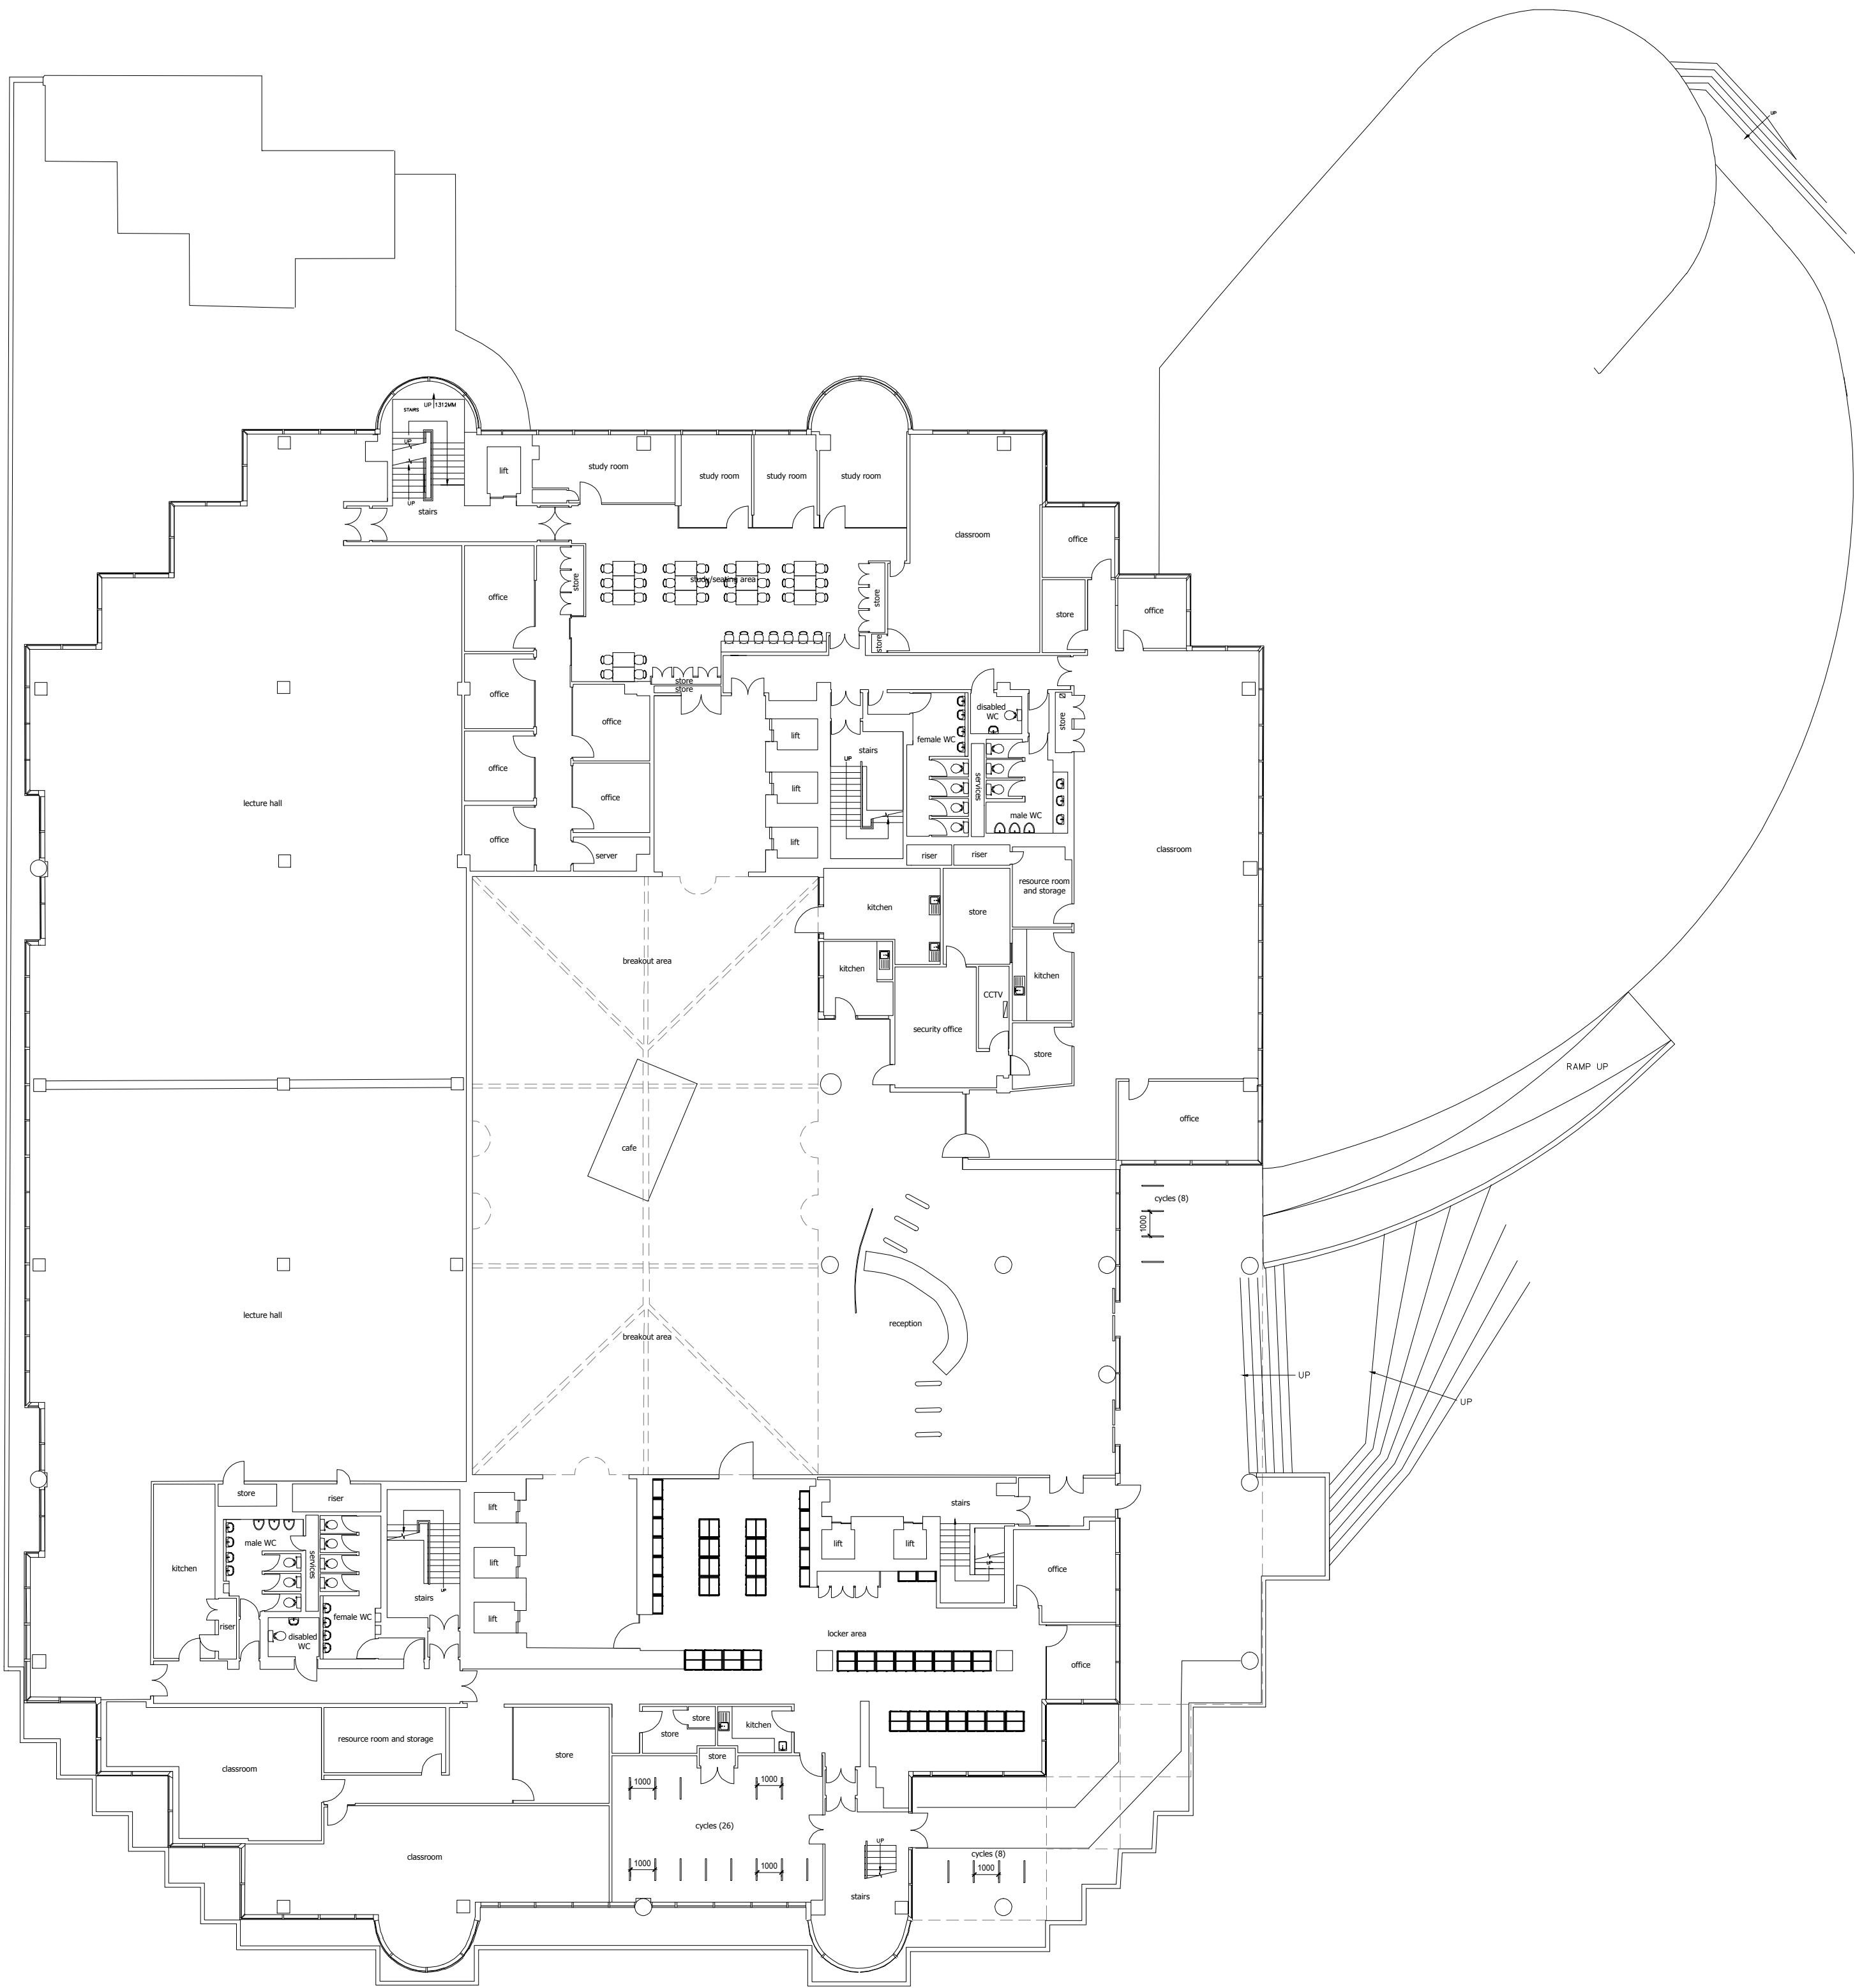

proposed ground floor

Revision Date	Description	North point:
Project:	The Atrium Uxbridge	
Client:	Oxford Business College	
Drawing:	Proposed Ground floor plan	Drawn by: SE
Drawing number:	3201.PLN.101	Rev: - Date: 16.01.2024



1st Floor | 10-12 The Broadway | Wycombe End | Beaconsfield HP9 1ND | tel: 01494 674999 | www.progressplanning.co.uk

Scale:
1:200
0 5m 10m 15m

A0 A1 A2 A3 A4