


2, Church Road, Uxbridge, Hillingdon, UB8 3NA

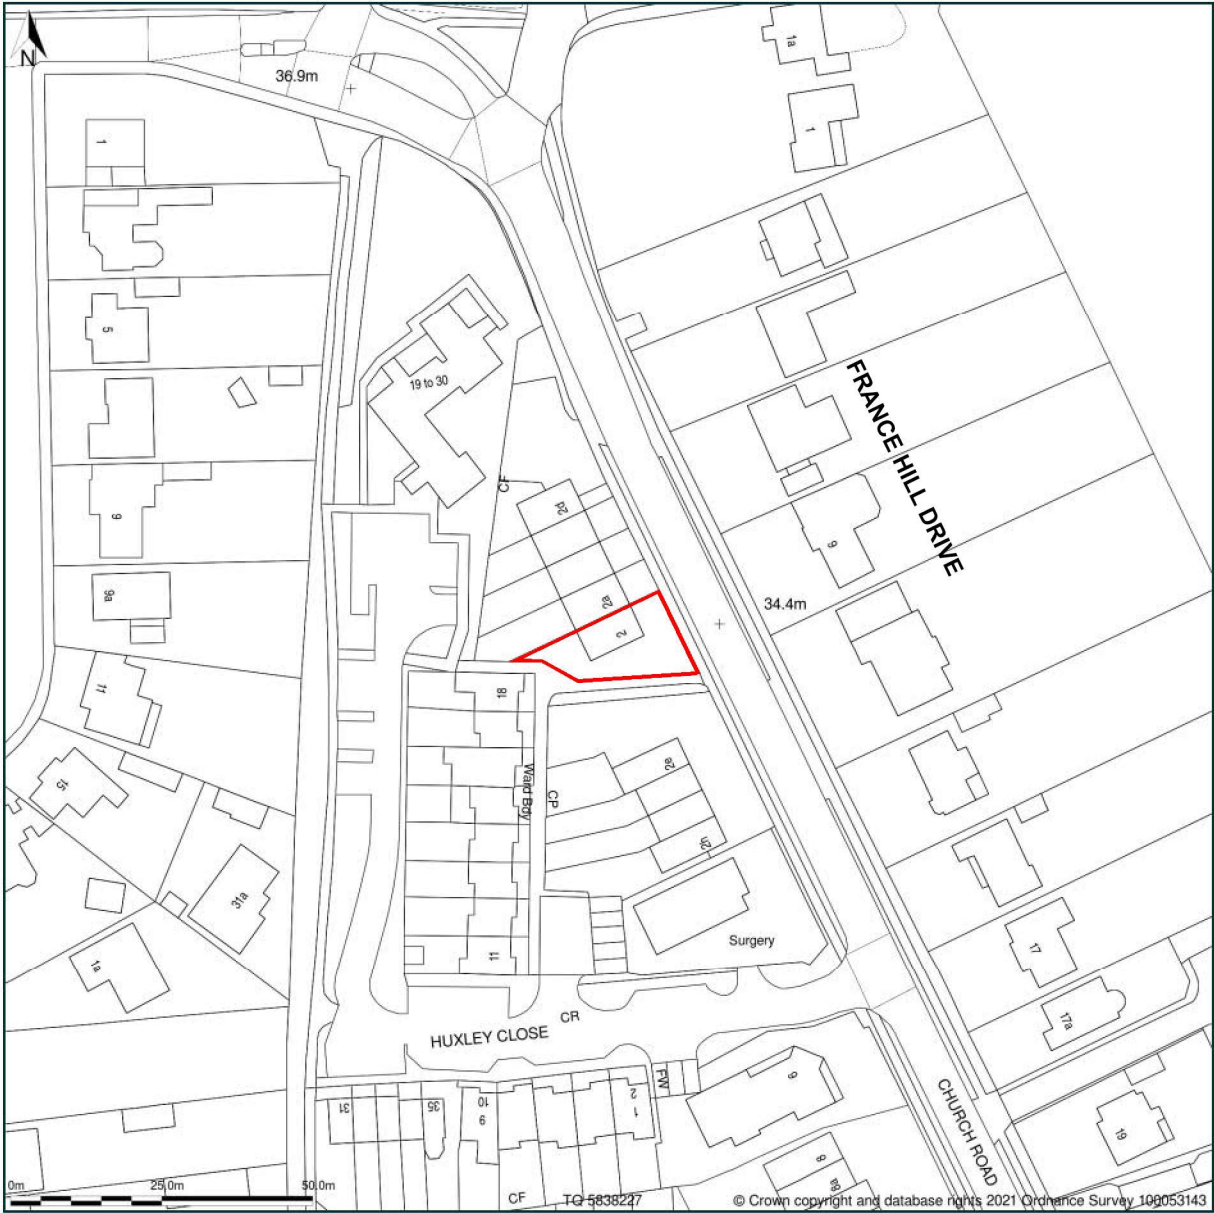

Site Plan shows area bounded by: 505733.2, 182170.7 505933.2, 182370.7 (at a scale of 1:1250), OSGridRef: TQ 5838227. The representation of a road, track or path is no evidence of a right of way. The representation of features as lines is no evidence of a property boundary.

Produced on 13th Mar 2021 from the Ordnance Survey National Geographic Database and incorporating surveyed revision available at this date. Reproduction in whole or part is prohibited without the prior permission of Ordnance Survey. © Crown copyright 2021. Supplied by www.buyaplan.co.uk a licensed Ordnance Survey partner (100053143). Unique plan reference: #00610377-831E6B

Ordnance Survey and the OS Symbol are registered trademarks of Ordnance Survey, the national mapping agency of Great Britain. Buy A Plan logo, pdf design and the www.buyaplan.co.uk website are Copyright © Pass Inc Ltd 2021

NOTES

Builder to check and clarify all levels, dimensions, drainage construction & specification prior to any works on site and to bring to the clients attention any variations or deviations for written confirmation before being carried out on site.

Report any discrepancies and omissions to owner.

This Drawing is Copyright © and may not be duplicated without express permission of the owner

Drawings are prepared for the purposes of obtaining Town & Country Planning only as agreed.

All materials shall be fixed, applied or mixed in accordance with all of the manufacturers instructions, recommendations & specifications. All materials shall be fit for the purposes that they are to be used for.

The contractor shall take into account everything necessary for the proper execution of the works and to the satisfaction of the Local Authority Building Surveyor, whether or not indicated on the drawing or in the specification.

If applicable, it is the responsibility of the owner / client to serve a notice on the adjoining or adjacent neighbours for the proposed works under 'The Party Wall Act 1996'

Copyright © owned by HAMdesignUK

REFER TO SCALE BAR ON OS BASE

A	21/06/2021	Planning re-submission
Rev	Date	Comments

HAMdesignUK

M +44 7488 767799
86 Ashdown Avenue, Farnborough, Hampshire, GU14 7DW

Address:
**2 Church Road, Uxbridge
UB8 3NA**

Client:
Mr & Mrs Cannavo

Drawing Title:
LOCATION PLAN

Scale: 1:1250 @ A3	Drawing No. SH-2CR-TP001	
Date: MAR 2021	TOWN PLANNING	Rev. A
Drawn:		