

General Notes:

Copyright The Market Design & Build. No implied licence exists. This drawing should not be used to calculate areas for the purposes of valuation. Do not scale this drawing. All dimensions to be checked on the site by the contractor and such dimensions to be their responsibility. All work must comply with relevant British Standards and Building Regulations requirements. Drawing errors and omissions to be reported to the architect. To be read in conjunction with Architect's specification and other consultant information. All fixed furniture drawn is for guidance only. Refer to separate drawings and schedules.

Drawing Status:

PLANNING

Rev.	Description	by	Date
P1	Pre-application	PS	02/05/2024
P2	Planning	PS	13/10/2025
P3	Planning	PS	06/02/2026

Project Name
 23 Hillside Road HA6 1PY

Clients Name
 Kanchan Sibbu

Drawing Title
 Block Plans


Scale 1:500@A3	Date May 2023	Drawn By Kshitij
-------------------	------------------	---------------------

Drawing Number
 230004 0000b


Issue Date 06/02/2026	Checked Nikos	Revision P3
--------------------------	------------------	----------------





00-Existing Block Plan
 1 : 500

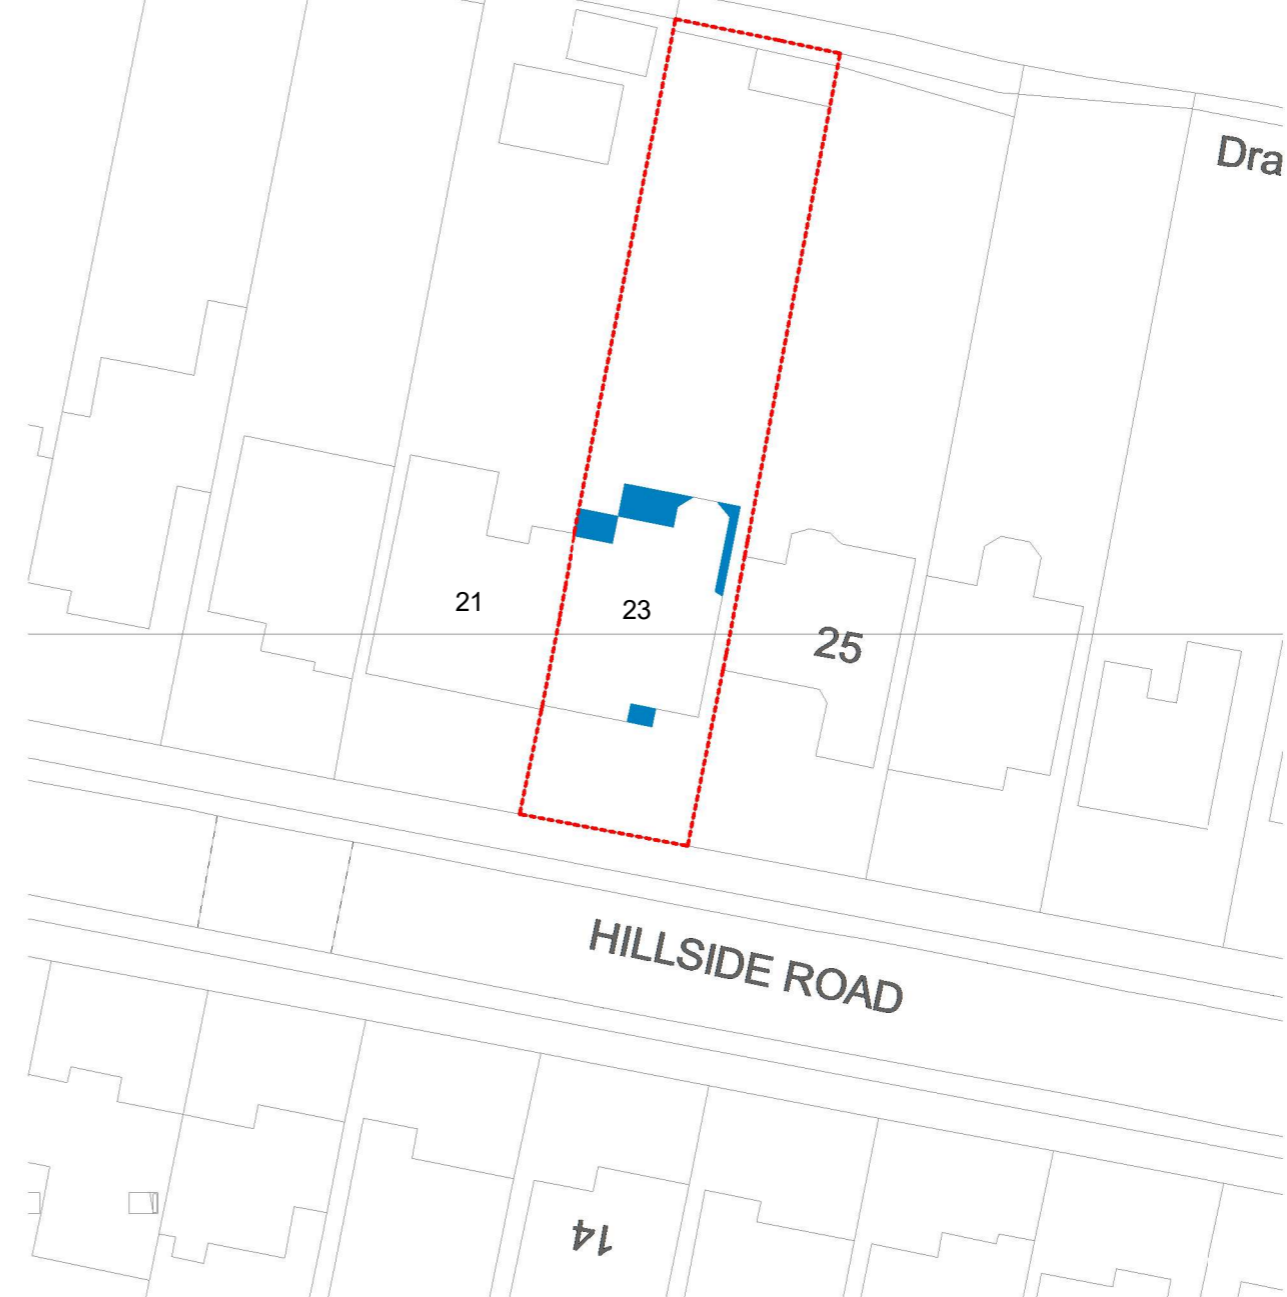


00-Proposed Block Plan
 1 : 500

 

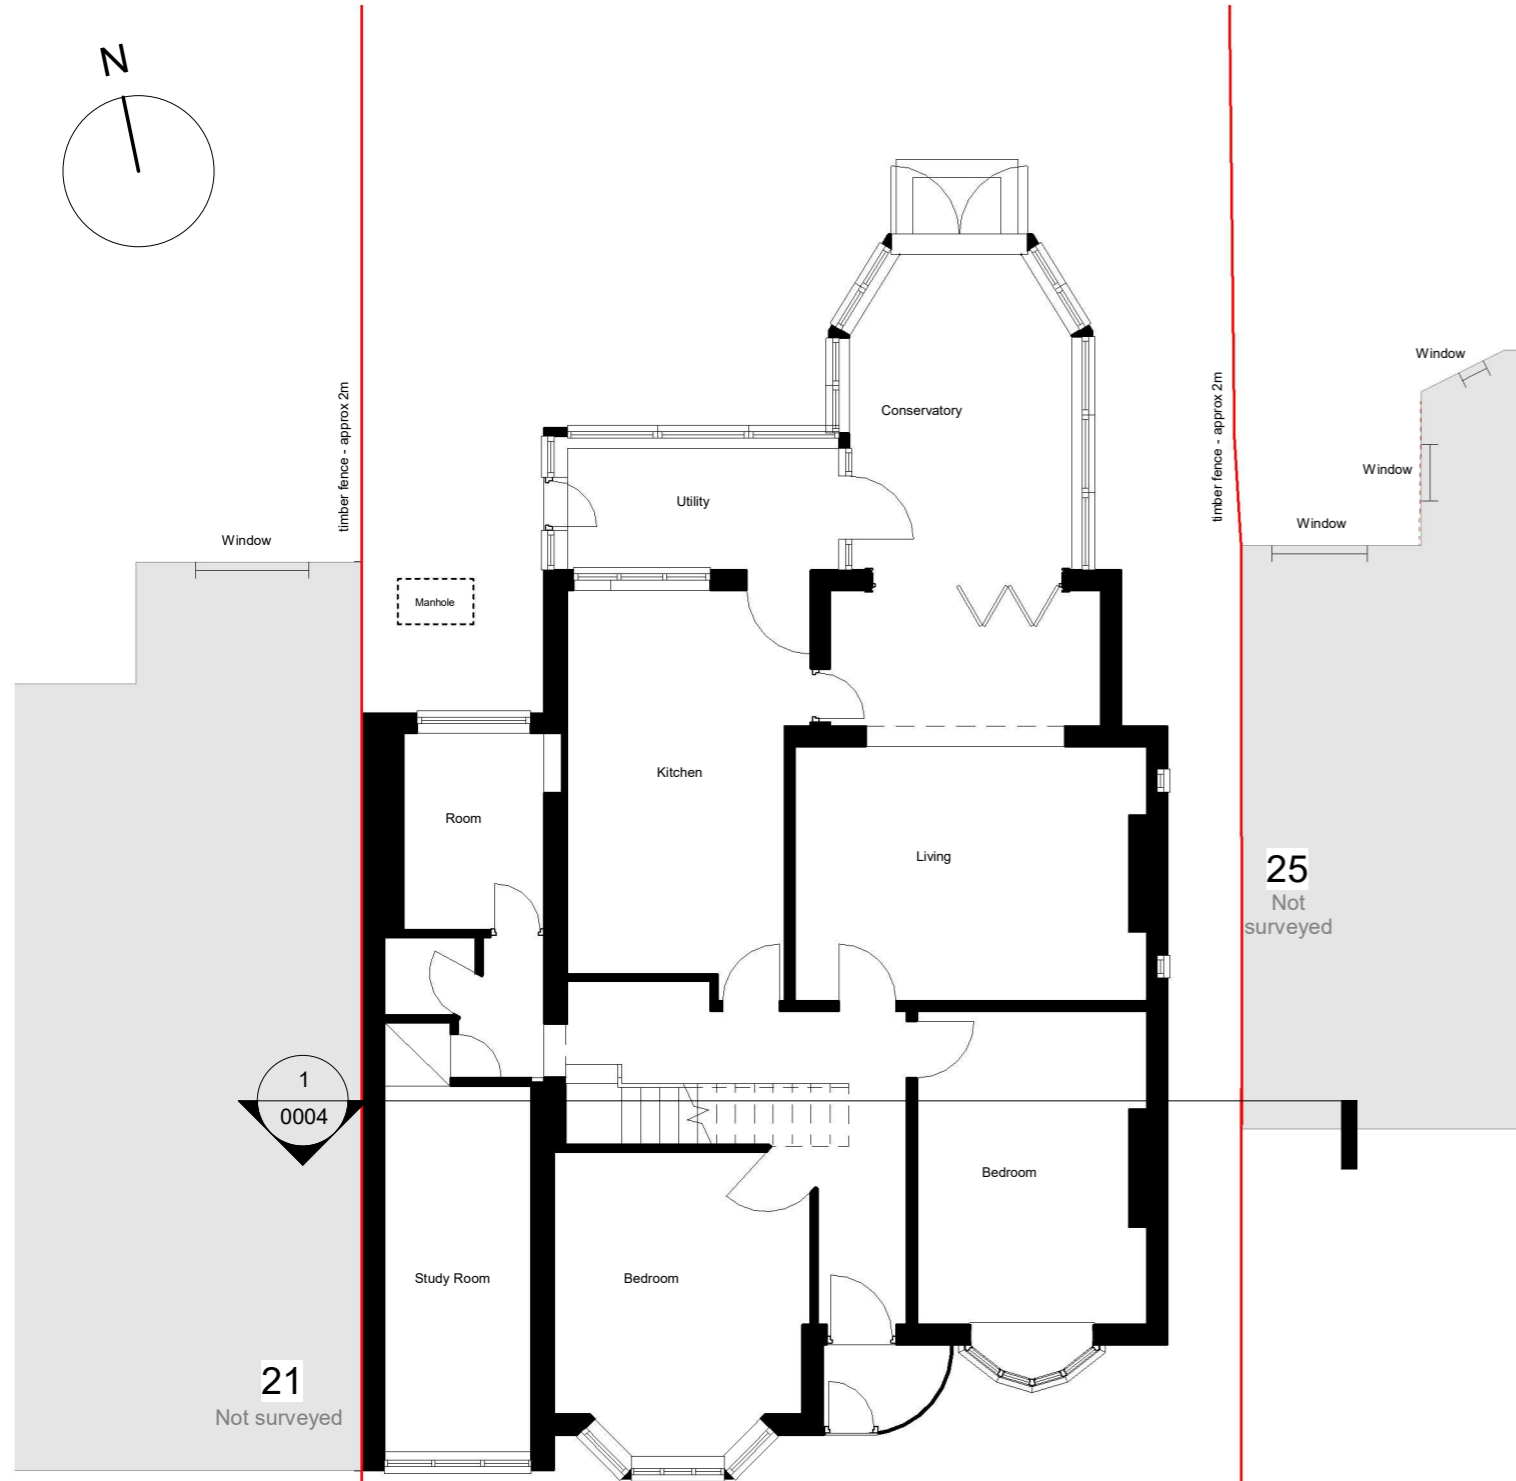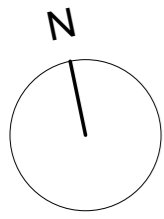

00-GF Existing
1 : 100

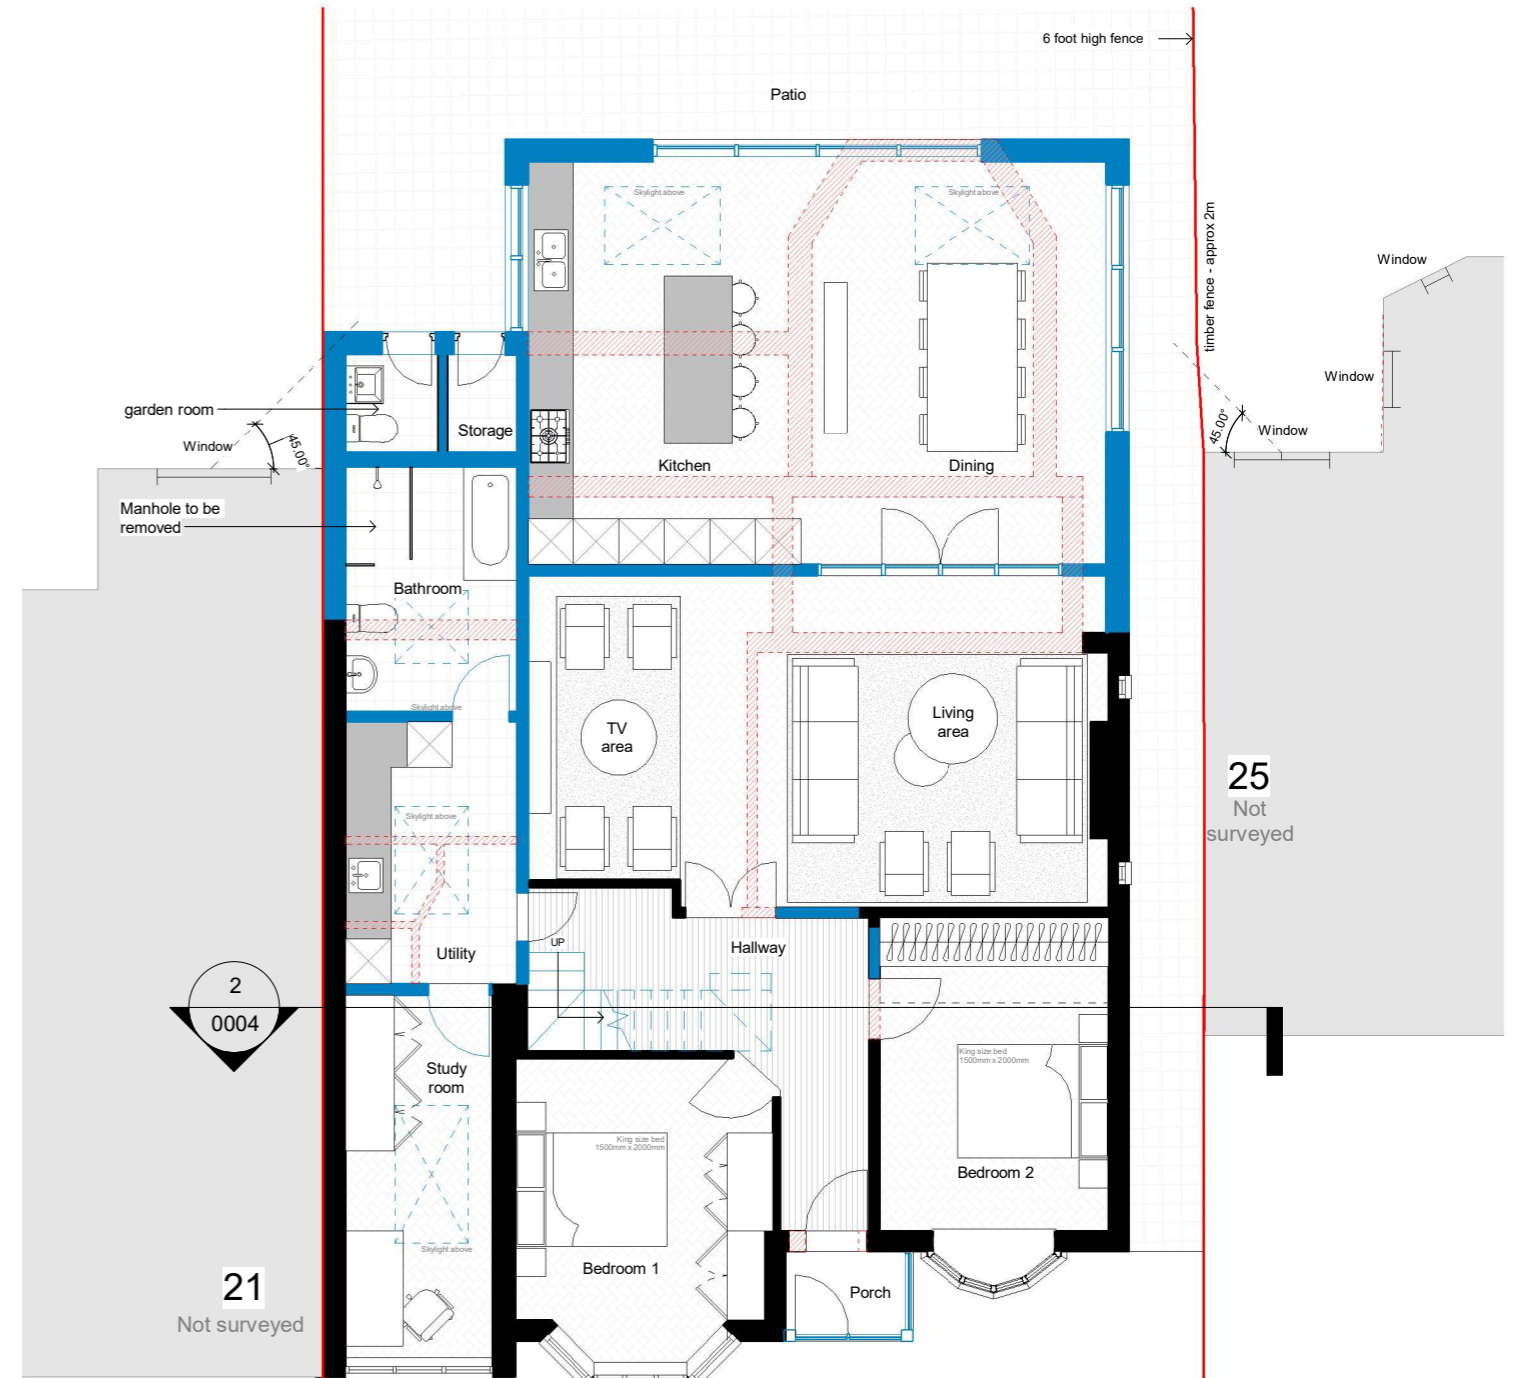

00-GF Proposed
1 : 100

General Notes:

Copyright The Market Design & Build. No implied licence exists. This drawing should not be used to calculate areas for the purposes of valuation. Do not scale this drawing. All dimensions to be checked on the site by the contractor and such dimensions to be their responsibility. All work must comply with relevant British Standards and Building Regulations requirements. Drawing errors and omissions to be reported to the architect. To be read in conjunction with Architect's specification and other consultant information. All fixed furniture drawn is for guidance only. Refer to separate drawings and schedules.

Drawing Status:

PLANNING
NOT FOR CONSTRUCTION

Rev.	Description	by	Date
P1	Pre-application	PS	02/05/2024
P2	Planning	PS	13/10/2025
P3	Planning	PS	06/02/2026

Project Name
23 Hillside Road HA6 1PY



Clients Name
Kanchan Sibbu

Drawing Title
Ground Floor Plans


Scale 1:100@A3	Date May 2023	Drawn By Kshitij
-------------------	------------------	---------------------

Drawing Number
230004 0001

Issue Date 06/02/2026	Checked Nikos	Revision P3
--------------------------	------------------	----------------

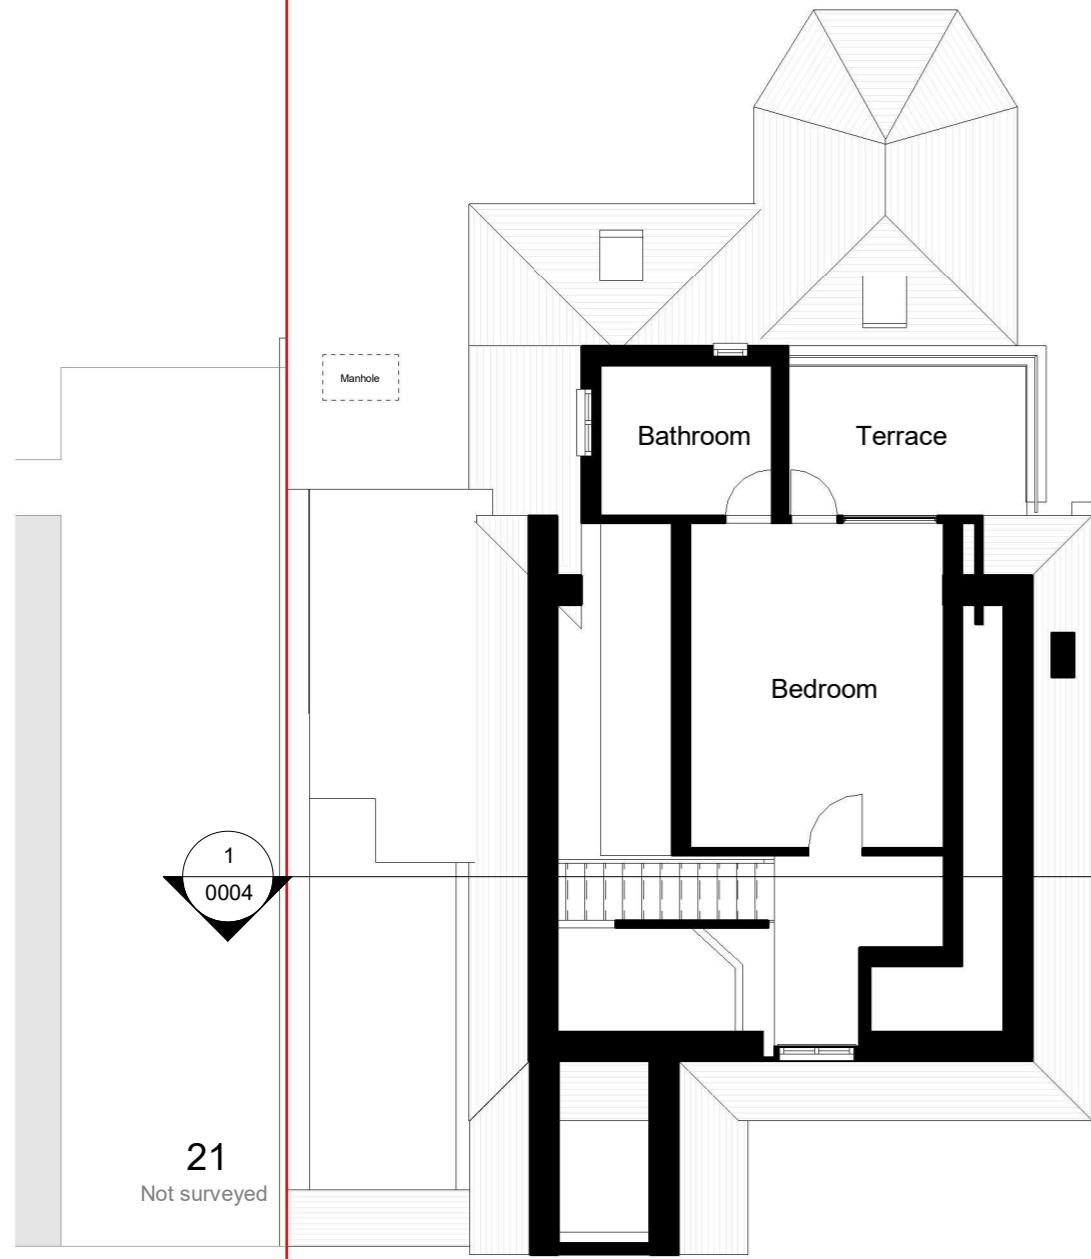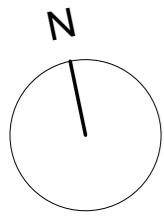

01-FF Existing
1 : 100

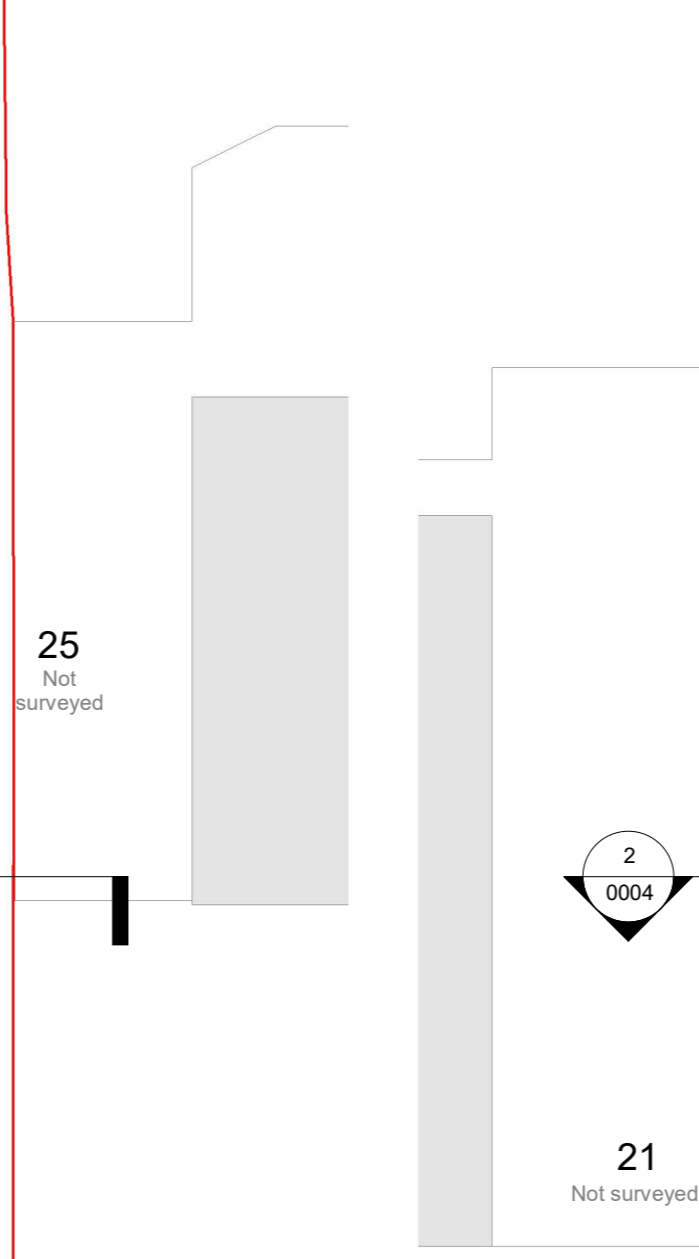

01-FF Proposed
1 : 100



General Notes:

Copyright The Market Design & Build. No implied licence exists. This drawing should not be used to calculate areas for the purposes of valuation. Do not scale this drawing. All dimensions to be checked on the site by the contractor and such dimensions to be their responsibility. All work must comply with relevant British Standards and Building Regulations requirements. Drawing errors and omissions to be reported to the architect. To be read in conjunction with Architect's specification and other consultant information. All fixed furniture drawn is for guidance only. Refer to separate drawings and schedules.

Drawing Status:
PLANNING
NOT FOR CONSTRUCTION

Rev.	Description	by	Date
P1	Pre-application	PS	02/05/2024
P2	Planning	PS	13/10/2025
P3	Planning	PS	06/02/2026

Project Name 23 Hillside Road HA6 1PY		
Clients Name Kanchan Sibbu		
Drawing Title First Floor Plans		
Scale 1:100@A3	Date May 2023	Drawn By Kshitij
Drawing Number 230004 0002		
Issue Date 06/02/2026	Checked Nikos	Revision P3

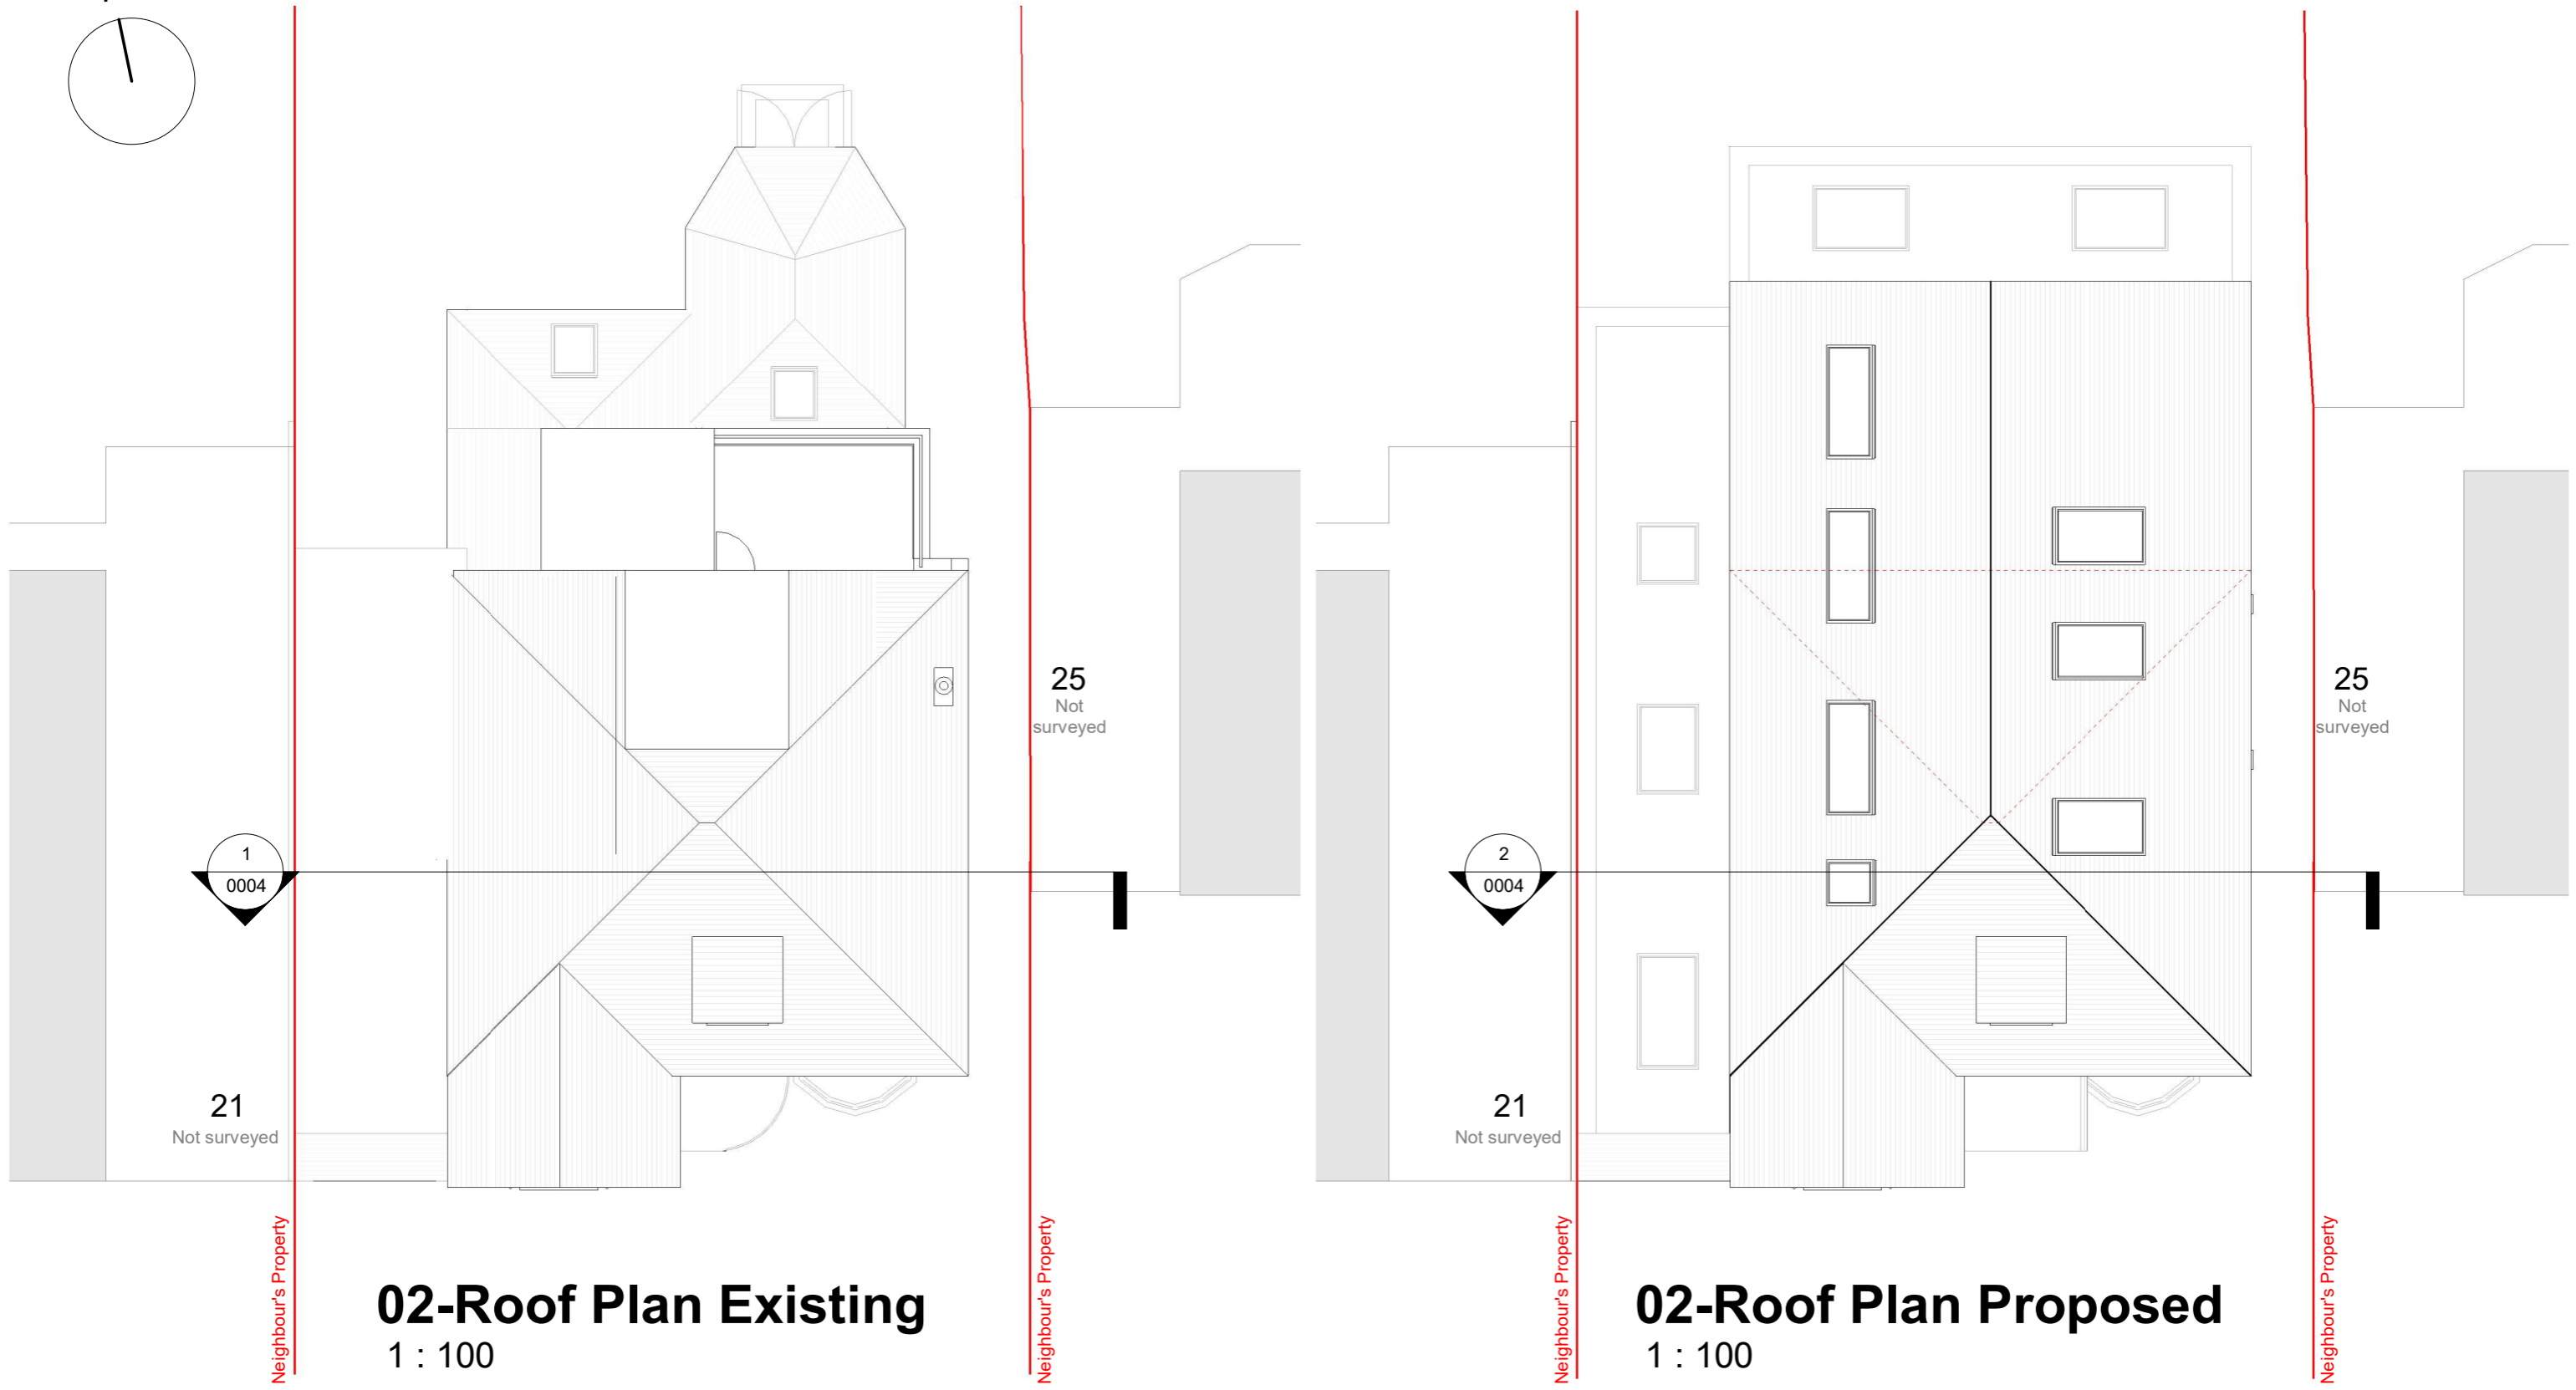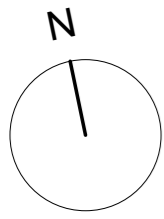

02-Roof Plan Existing
1 : 100

02-Roof Plan Proposed
1 : 100



320 High Street
Harlington, Hayes,
Middlesex,
UB3 5DU

t:0203 432 5269

www.themarketdesignbuild.com
info@themarketdesignbuild.com



General Notes:

Copyright The Market Design & Build. No implied licence exists. This drawing should not be used to calculate areas for the purposes of valuation. Do not scale this drawing. All dimensions to be checked on the site by the contractor and such dimensions to be their responsibility. All work must comply with relevant British Standards and Building Regulations requirements. Drawing errors and omissions to be reported to the architect. To be read in conjunction with Architect's specification and other consultant information. All fixed furniture drawn is for guidance only. Refer to separate drawings and schedules.

Drawing Status:

PLANNING

NOT FOR CONSTRUCTION

Rev.	Description	by	Date
P1	Pre-application	PS	02/05/2024
P2	Planning	PS	13/10/2025
P3	Planning	PS	06/02/2026

Project Name 23 Hillside Road HA6 1PY		
Clients Name Kanchan Sibbu		
Drawing Title Roof Plans		
Scale 1:100@A3	Date May 2023	Drawn By Kshitij
Drawing Number 230004 0003		
Issue Date 06/02/2026	Checked Nikos	Revision P3

General Notes:

Copyright The Market Design & Build. No implied licence exists. This drawing should not be used to calculate areas for the purposes of valuation. Do not scale this drawing. All dimensions to be checked on the site by the contractor and such dimensions to be their responsibility. All work must comply with relevant British Standards and Building Regulations requirements. Drawing errors and omissions to be reported to the architect. To be read in conjunction with Architect's specification and other consultant information. All fixed furniture drawn is for guidance only. Refer to separate drawings and schedules.

Drawing Status:

PLANNING

Rev.	Description	by	Date
P1	Pre-application	PS	02/05/2024
P2	Planning	PS	13/10/2025
P3	Planning	PS	06/02/2026

Project Name
23 Hillside Road HA6 1PY

Clients Name
Kanchan Sibbu

Drawing Title
Front Elevation

Scale 1:100@A3	Date May 2023	Drawn By Kshitij
-------------------	------------------	---------------------

Drawing Number
230004 0006

Issue Date 06/02/2026	Checked Nikos	Revision P3
--------------------------	------------------	----------------



Front Elevation Existing
1 : 100



Front Elevation Proposed
1 : 100

General Notes:

Copyright The Market Design & Build. No implied licence exists. This drawing should not be used to calculate areas for the purposes of valuation. Do not scale this drawing. All dimensions to be checked on the site by the contractor and such dimensions to be their responsibility. All work must comply with relevant British Standards and Building Regulations requirements. Drawing errors and omissions to be reported to the architect. To be read in conjunction with Architect's specification and other consultant information. All fixed furniture drawn is for guidance only. Refer to separate drawings and schedules.

Drawing Status:

PLANNING

Rev.	Description	by	Date
P1	Pre-application	PS	02/05/2024
P2	Planning	PS	13/10/2025
P3	Planning	PS	06/02/2026

Project Name
 23 Hillside Road HA6 1PY

Clients Name
 Kanchan Sibbu

Drawing Title
 Rear Elevation

Scale 1:100@A3	Date May 2023	Drawn By Kshitij
-------------------	------------------	---------------------

Drawing Number
 230004 0007

Issue Date 06/02/2026	Checked Nikos	Revision P3
--------------------------	------------------	----------------



Rear Elevation Existing
 1 : 100



Rear Elevation Proposed
 1 : 100

General Notes:


Copyright The Market Design & Build. No implied licence exists. This drawing should not be used to calculate areas for the purposes of valuation. Do not scale this drawing. All dimensions to be checked on the site by the contractor and such dimensions to be their responsibility. All work must comply with relevant British Standards and Building Regulations requirements. Drawing errors and omissions to be reported to the architect. To be read in conjunction with Architect's specification and other consultant information. All fixed furniture drawn is for guidance only. Refer to separate drawings and schedules.

Drawing Status:


PLANNING

Rev.	Description	by	Date
P1	Pre-application	PS	02/05/2024
P2	Planning	PS	13/10/2025
P3	Planning	PS	06/02/2026

Project Name 23 Hillside Road HA6 1PY		
Clients Name Kanchan Sibbu		
Drawing Title Side Elevation 1		
Scale 1:100@A3	Date May 2023	Drawn By Kshitij
Drawing Number 230004 0008		
Issue Date 06/02/2026	Checked Nikos	Revision P3

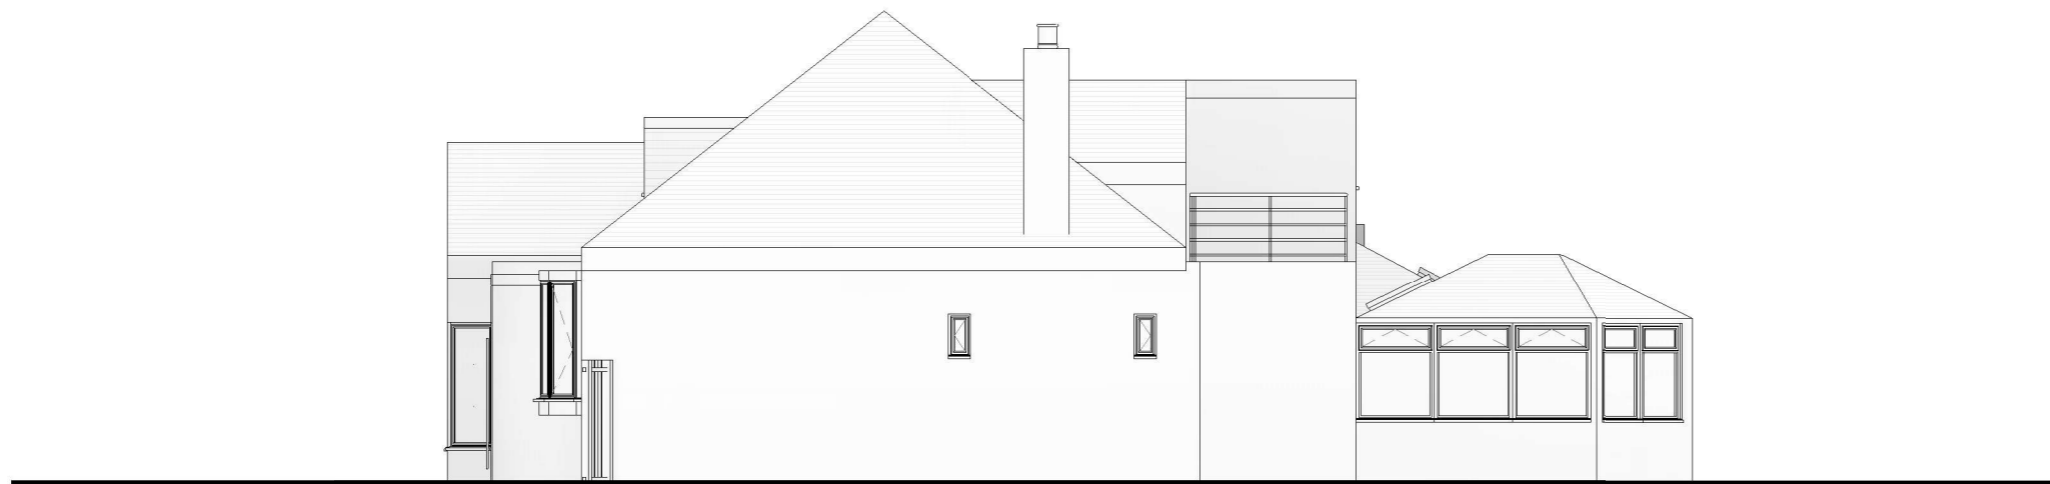

Existing Side Elevation 1
1 : 100

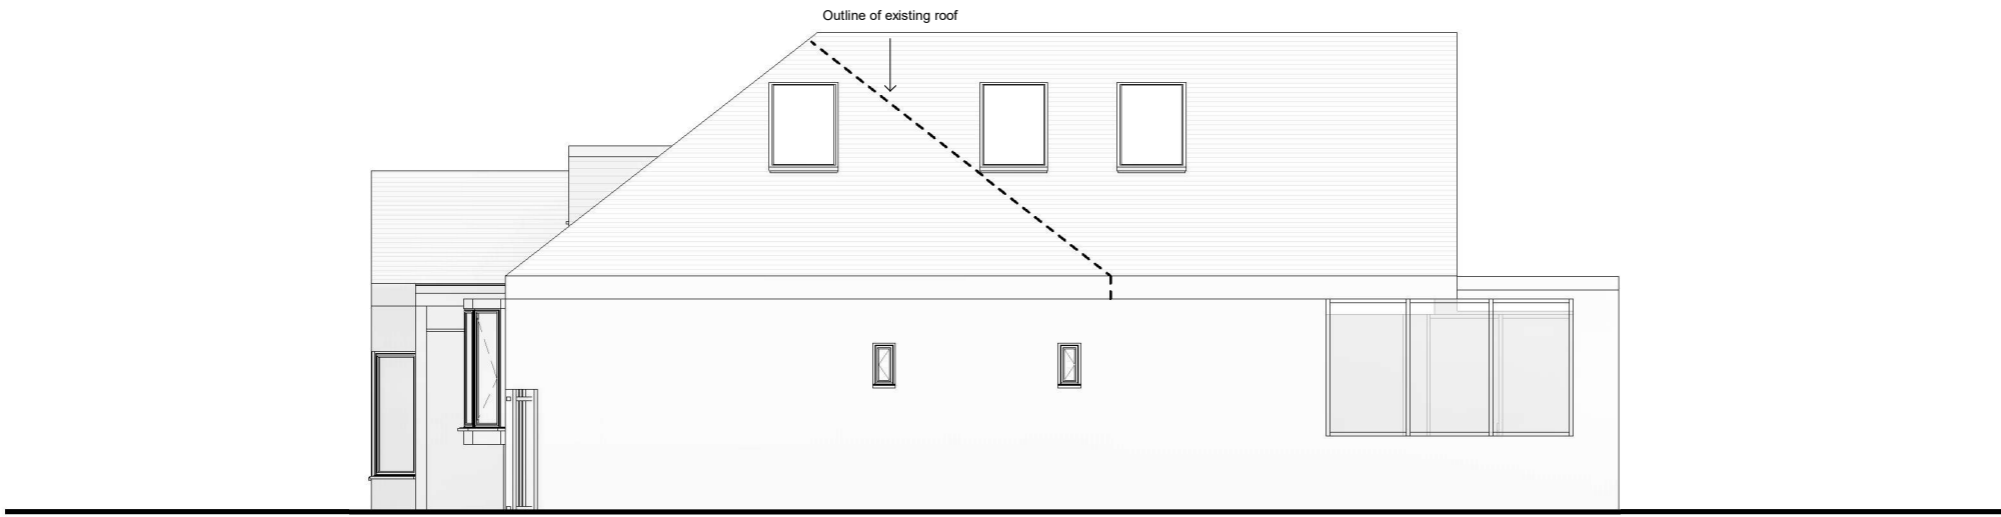

Proposed Side Elevation 1
1 : 100

General Notes:

Copyright The Market Design & Build. No implied licence exists. This drawing should not be used to calculate areas for the purposes of valuation. Do not scale this drawing. All dimensions to be checked on the site by the contractor and such dimensions to be their responsibility. All work must comply with relevant British Standards and Building Regulations requirements. Drawing errors and omissions to be reported to the architect. To be read in conjunction with Architect's specification and other consultant information. All fixed furniture drawn is for guidance only. Refer to separate drawings and schedules.

Drawing Status:

PLANNING

Rev.	Description	by	Date
P1	Pre-application	PS	02/05/2024
P2	Planning	PS	13/10/2025
P3	Planning	PS	06/02/2026

Project Name
 23 Hillside Road HA6 1PY

Clients Name
 Kanchan Sibbu

Drawing Title
 Side Elevation 2

Scale 1:100@A3	Date May 2023	Drawn By Kshitij
-------------------	------------------	---------------------


Drawing Number
 230004 0009

Issue Date 06/02/2026	Checked Nikos	Revision P3
--------------------------	------------------	----------------



Existing Side Elevation 2

1 : 100

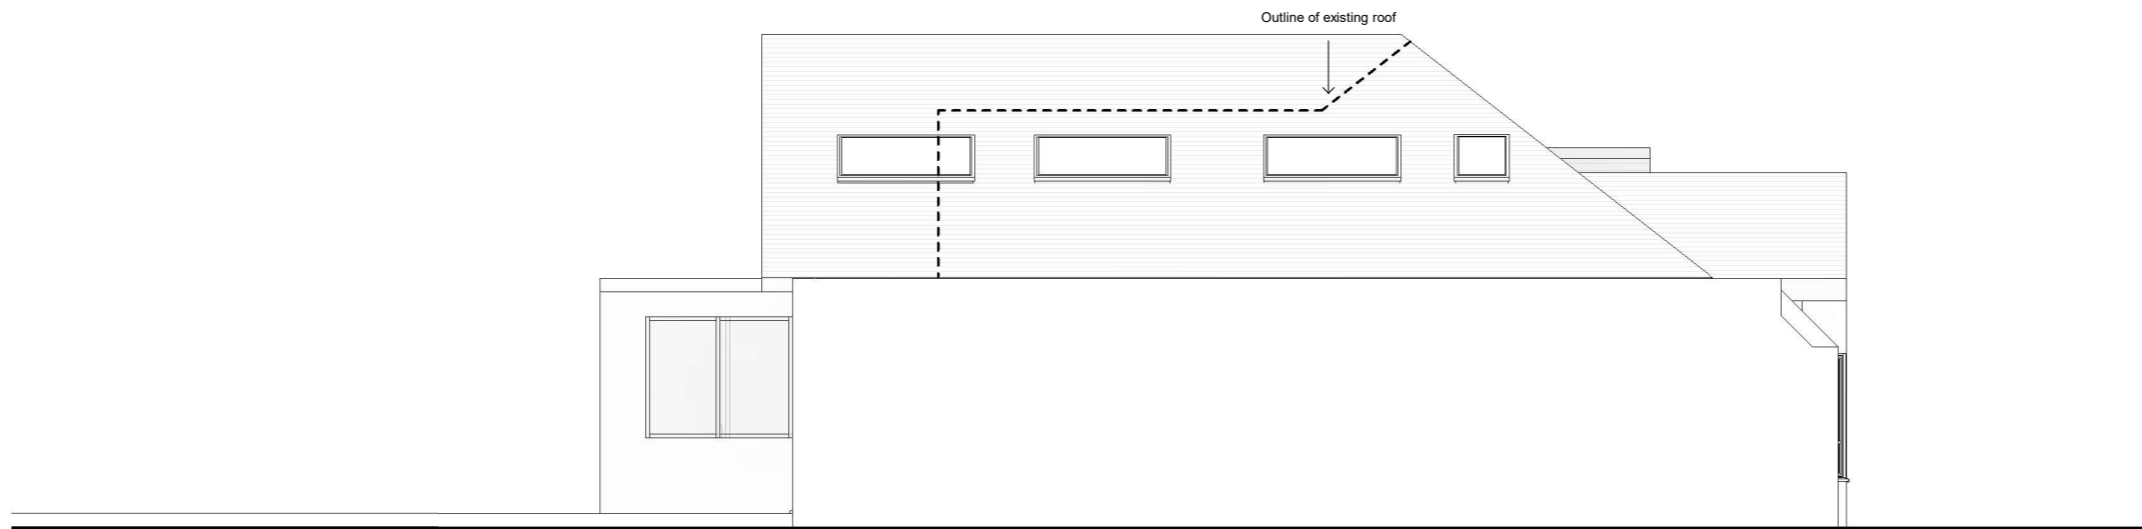

Proposed Side Elevation 2

1 : 100