

THE **MARKET** DESIGN & BUILD



A TRUE DESIGN & BUILD COMPANY

320 High Street
Harlington, Hayes,
Middlesex,
UB3 5DU

0203 432 5269

www.themarketdesignbuild.com
info@themarketdesignbuild.com

General Notes:

Copyright The Market Design & Build. No implied licence exists. This drawing should not be used to calculate areas for the purposes of valuation. Do not scale this drawing. All dimensions to be checked on the site by the contractor and such dimensions to be their responsibility. All work must comply with relevant British Standards and Building Regulations requirements. Drawing errors and omissions to be reported to the architect. To be read in conjunction with Architect's specification and other consultant information. All fixed furniture drawn is for guidance only. Refer to separate drawings and schedules.

Drawing Status:

PLANNING

Project Name
23 Hillside Road HA6 1PY

Clients Name
Kanchan Sibbu

Drawing Title Block Plans

Scale Date Drawn By
1:500@A3 May 2023 Kshitij

Drawing Number
230004 0000b

Issue Date Checked Revision
13/10/2025 Nikos P2



00-Existing Block Plan

1 : 500



00-Proposed Block Plan

1 : 500

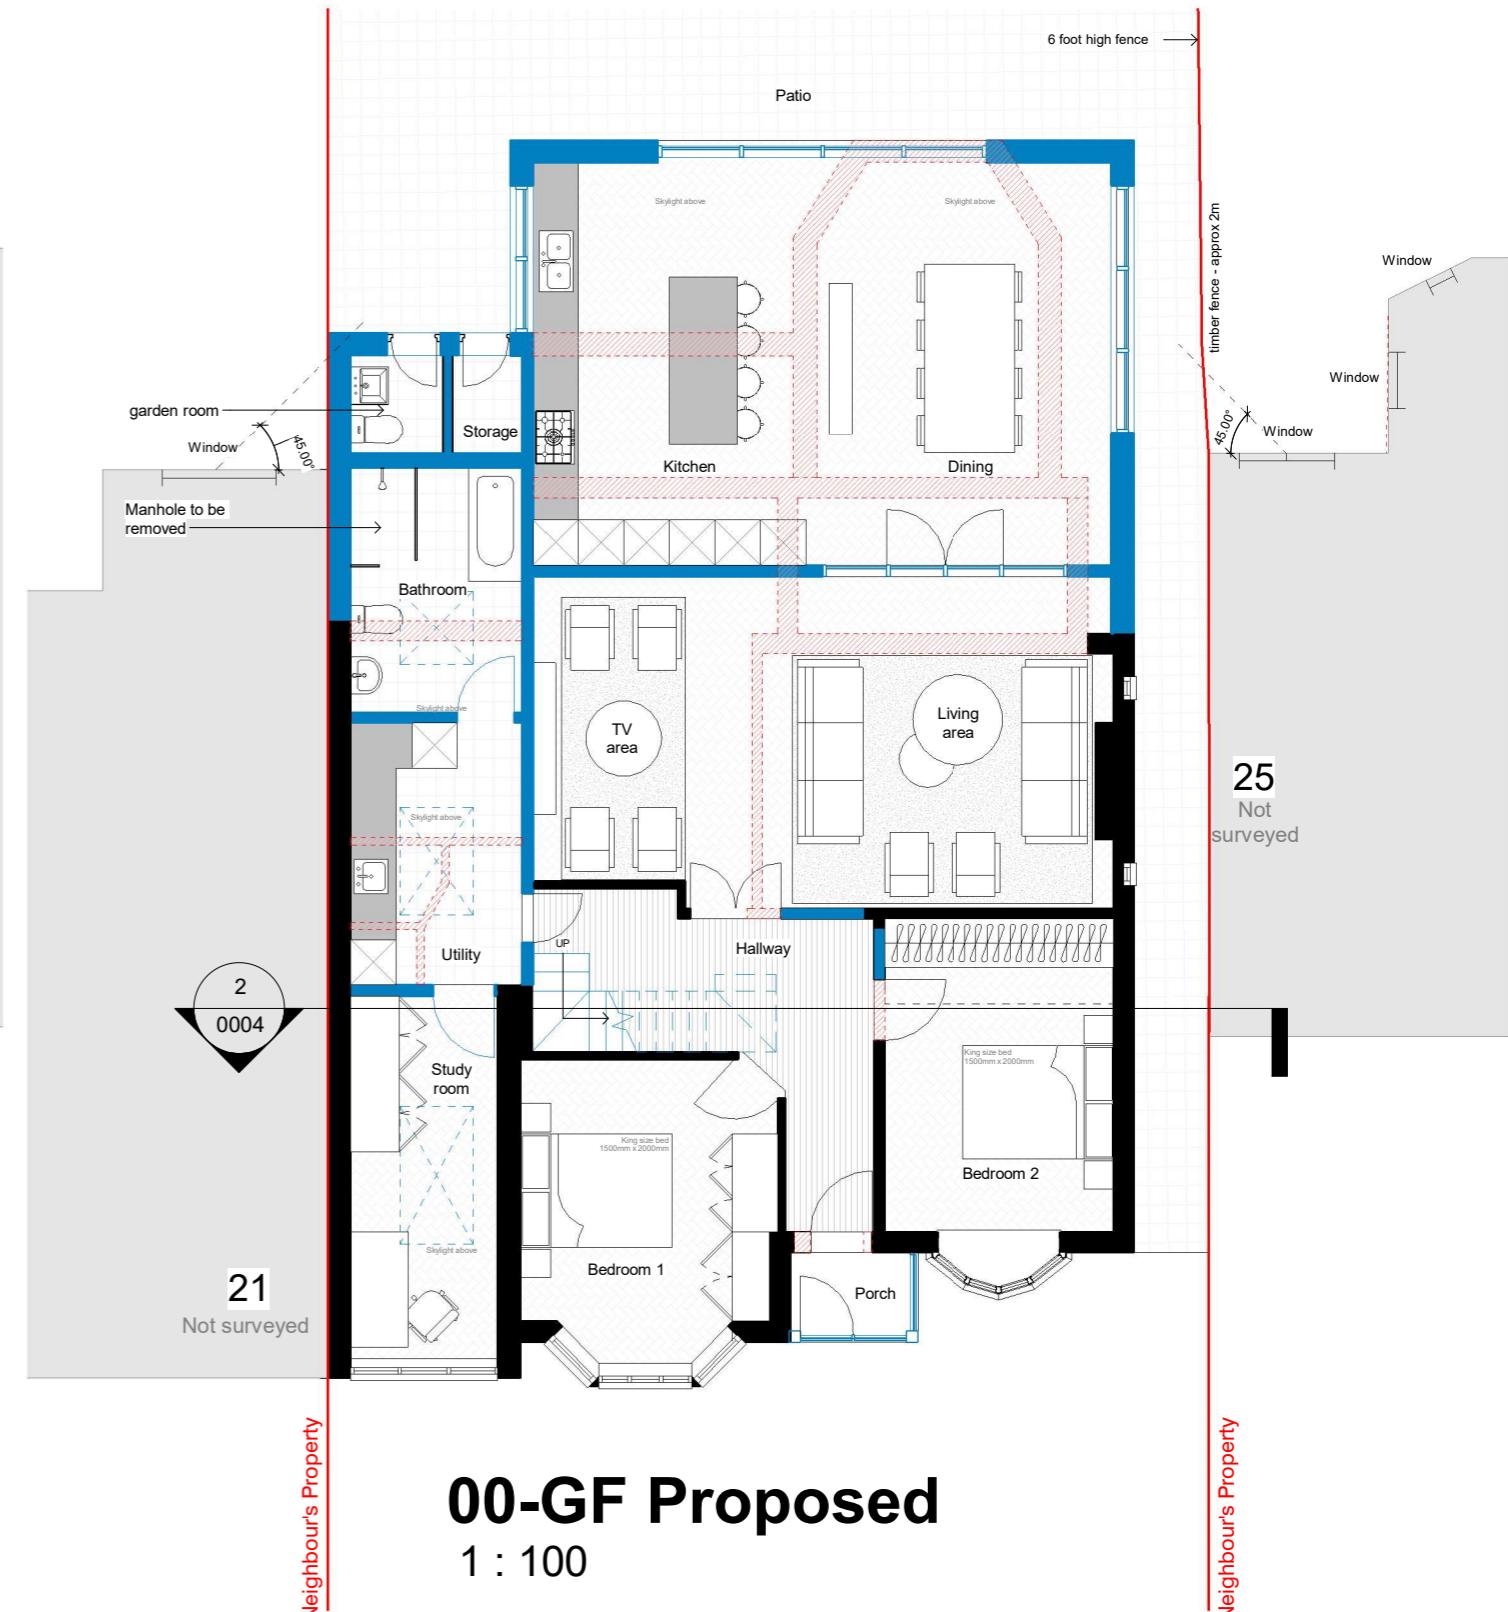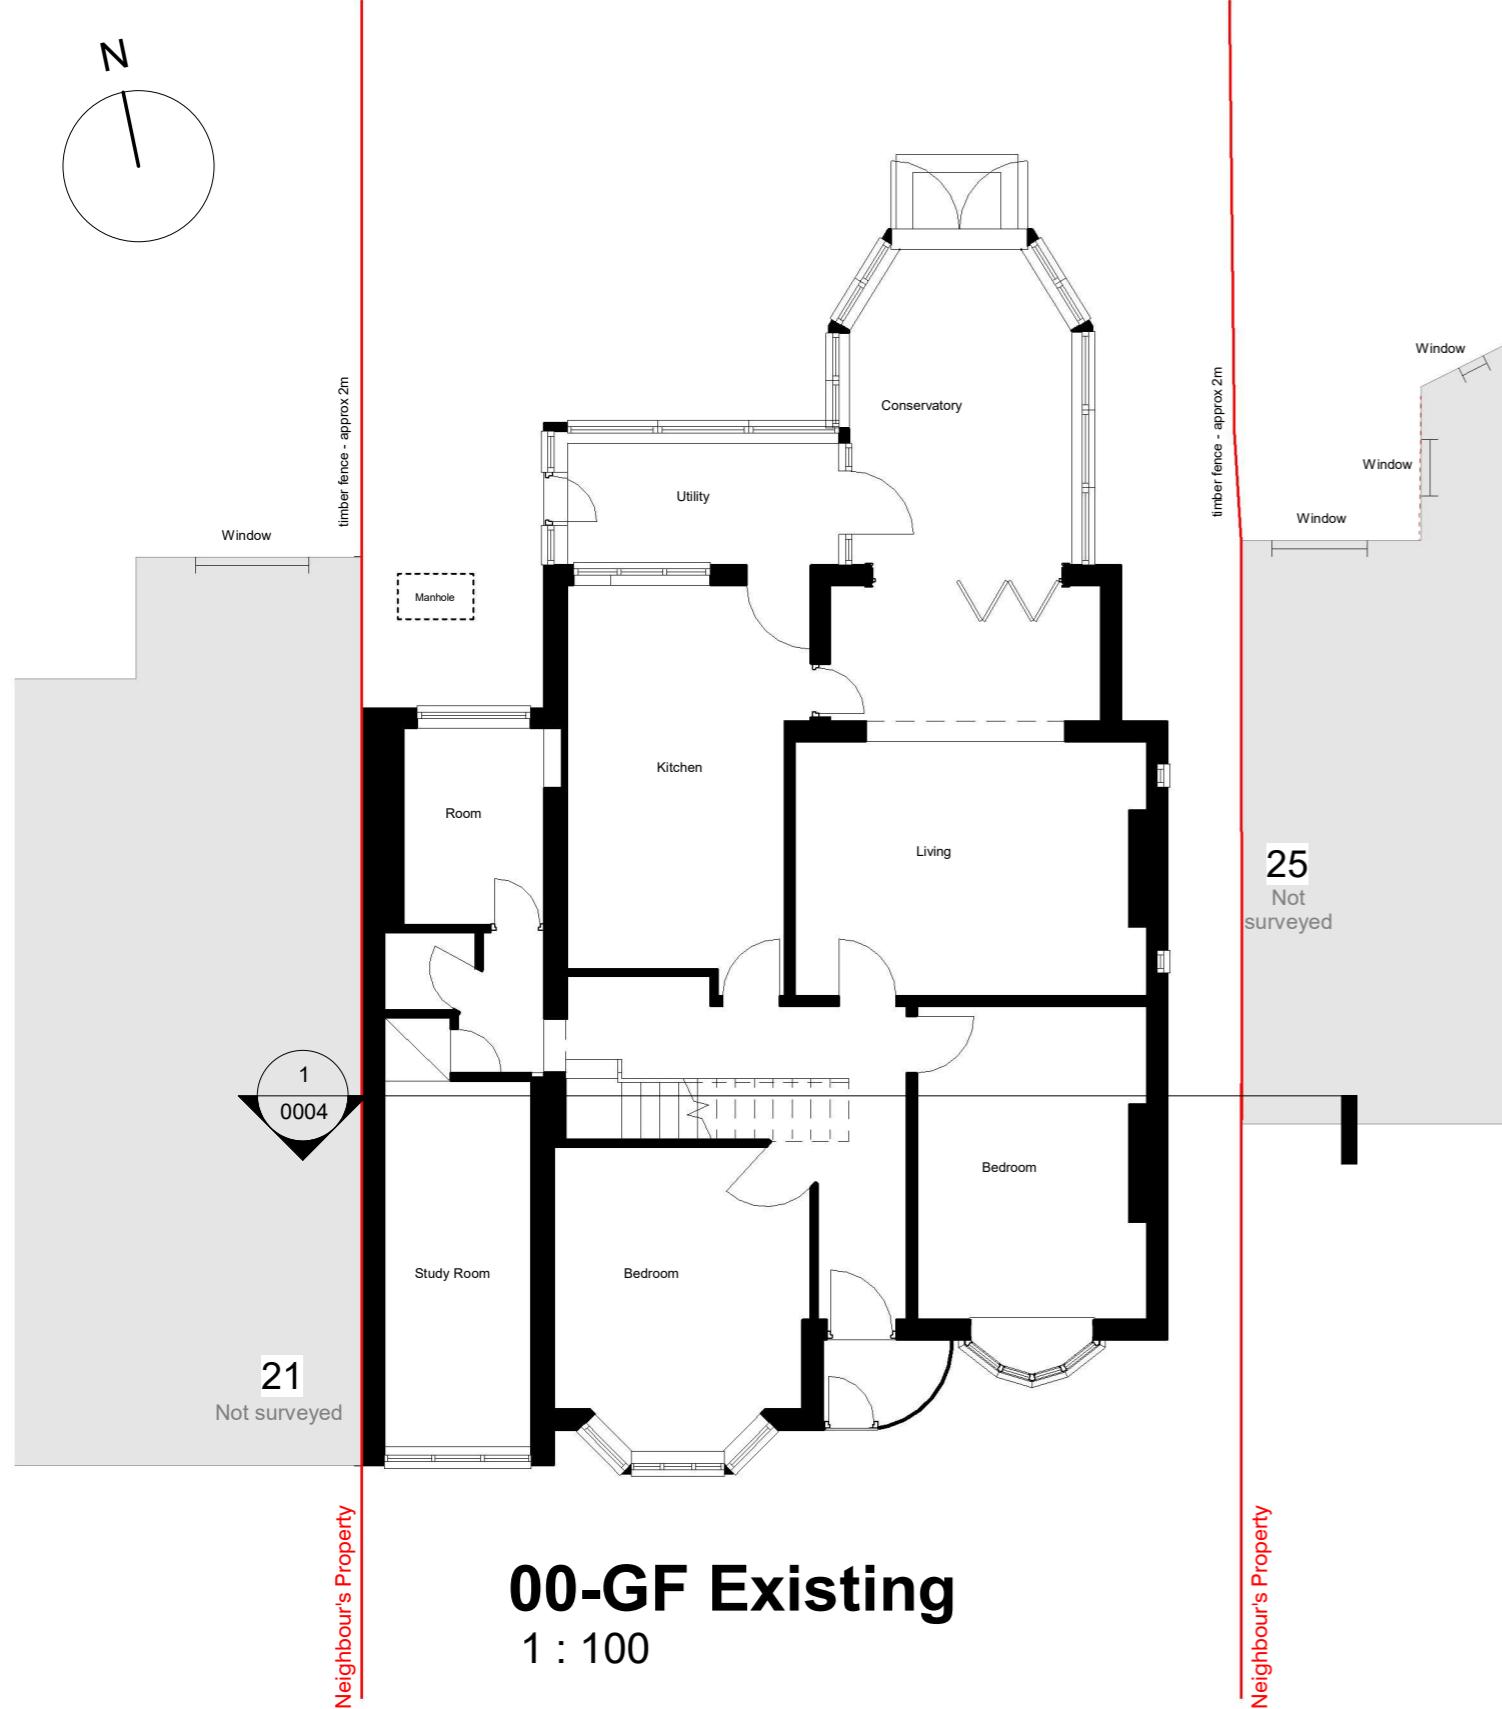

General Notes:

Copyright The Market Design & Build. No implied licence exists. This drawing should not be used to calculate areas for the purposes of valuation. Do not scale this drawing. All dimensions to be checked on the site by the contractor and such dimensions to be their responsibility. All work must comply with relevant British Standards and Building Regulations requirements. Drawing errors and omissions to be reported to the architect. To be read in conjunction with Architect's specification and other consultant information. All fixed furniture drawn is for guidance only. Refer to separate drawings and schedules.



Drawing Status:

PLANNING

NOT FOR CONSTRUCTION


Rev.	Description	by	Date
P1	Pre-application	PS	02/05/2024
P2	Planning	PS	13/10/2025
P3	Planning comments	PN	16/12/2025

Project Name 23 Hillside Road HA6 1PY	Clients Name Kanchan Sibbu	Drawing Title Ground Floor Plans
Scale 1:100@A3	Date May 2023	Drawn By Kshitij
Drawing Number 230004 0001		
Issue Date 16/12/2025	Checked Nikos	Revision P3

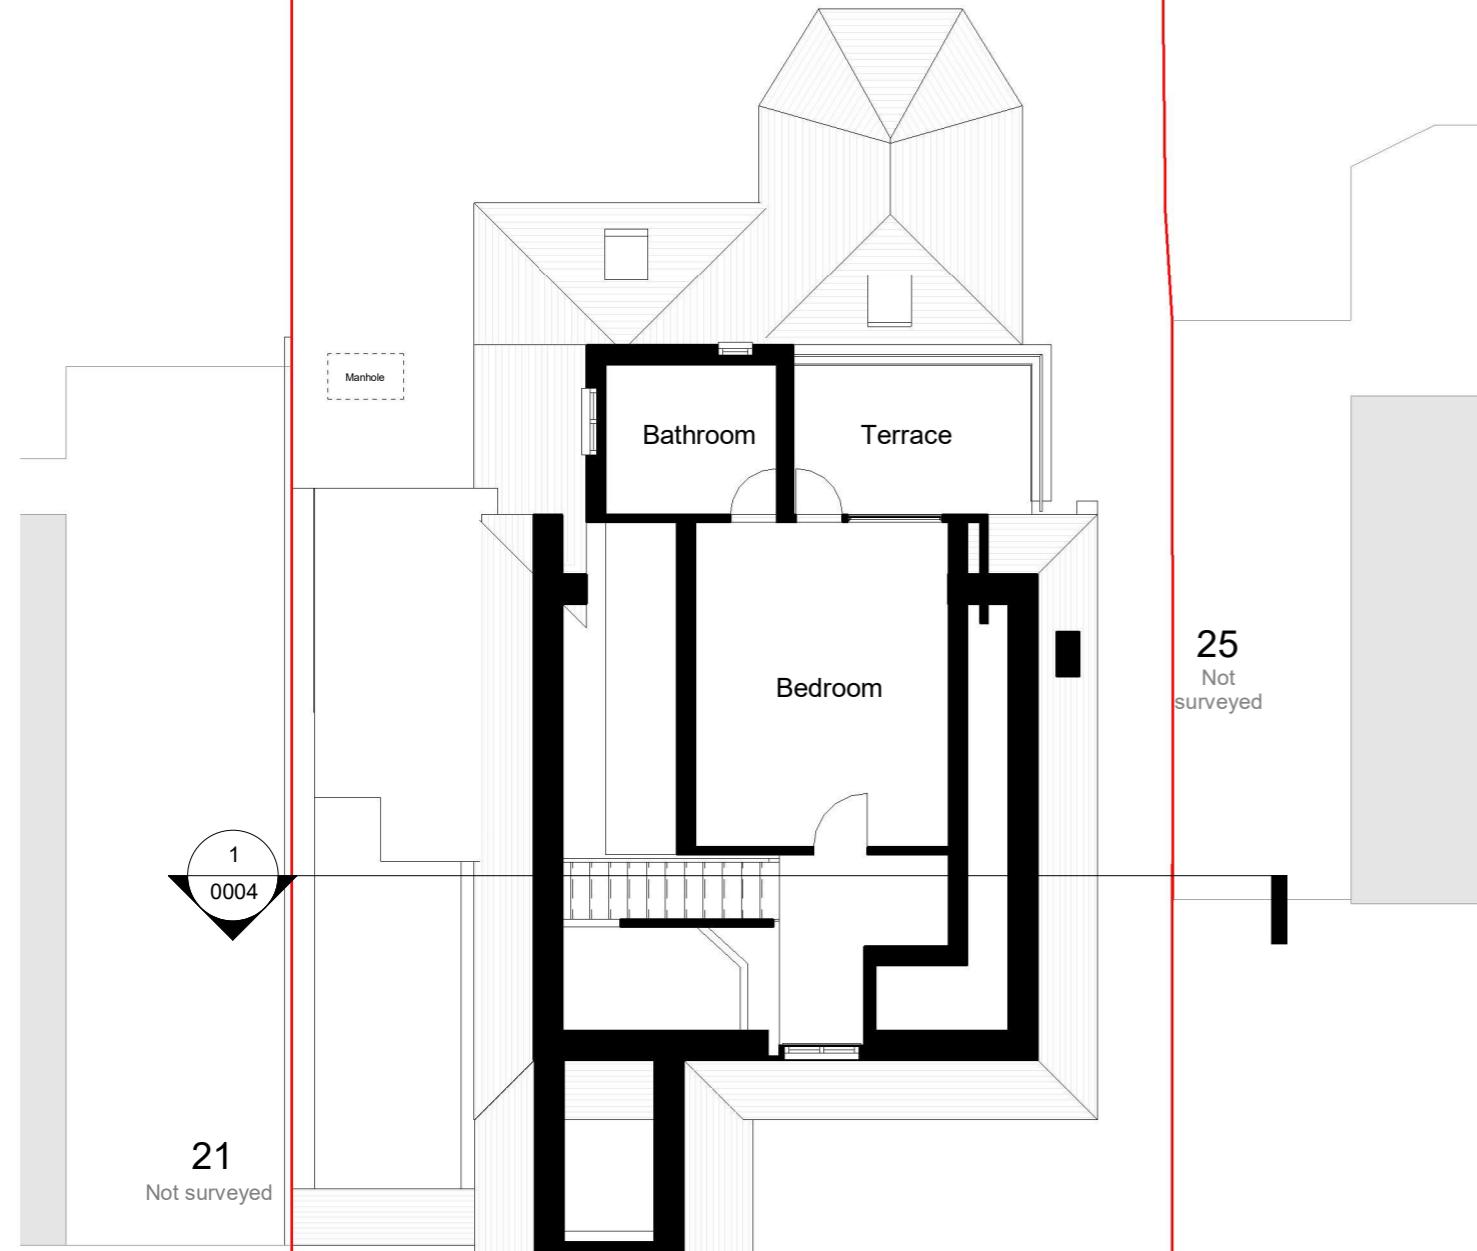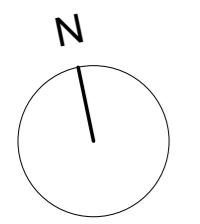

01-FF Existing

THE **MARKET** DESIGN & BUILD

 

A TRUE DESIGN & BUILD COMPANY

320 High Street
Harlington, Hayes
Middlesex,
UB3 5DU

t:0203 432 5269


www.themarketdesignbuild.com
info@themarketdesignbuild.com



General Notes

Copyright The Market Design & Build. No implied licence exists. This drawing should not be used to calculate areas for the purposes of valuation. Do not scale this drawing. All dimensions to be checked on the site by the contractor and such dimensions to be their responsibility. All work must comply with relevant British Standards and Building Regulations requirements. Drawing errors and omissions to be reported to the architect. To be read in conjunction with Architect's specifications and other consultant information. All fixed furniture drawn is for guidance only. Refer to separate drawings and schedules.



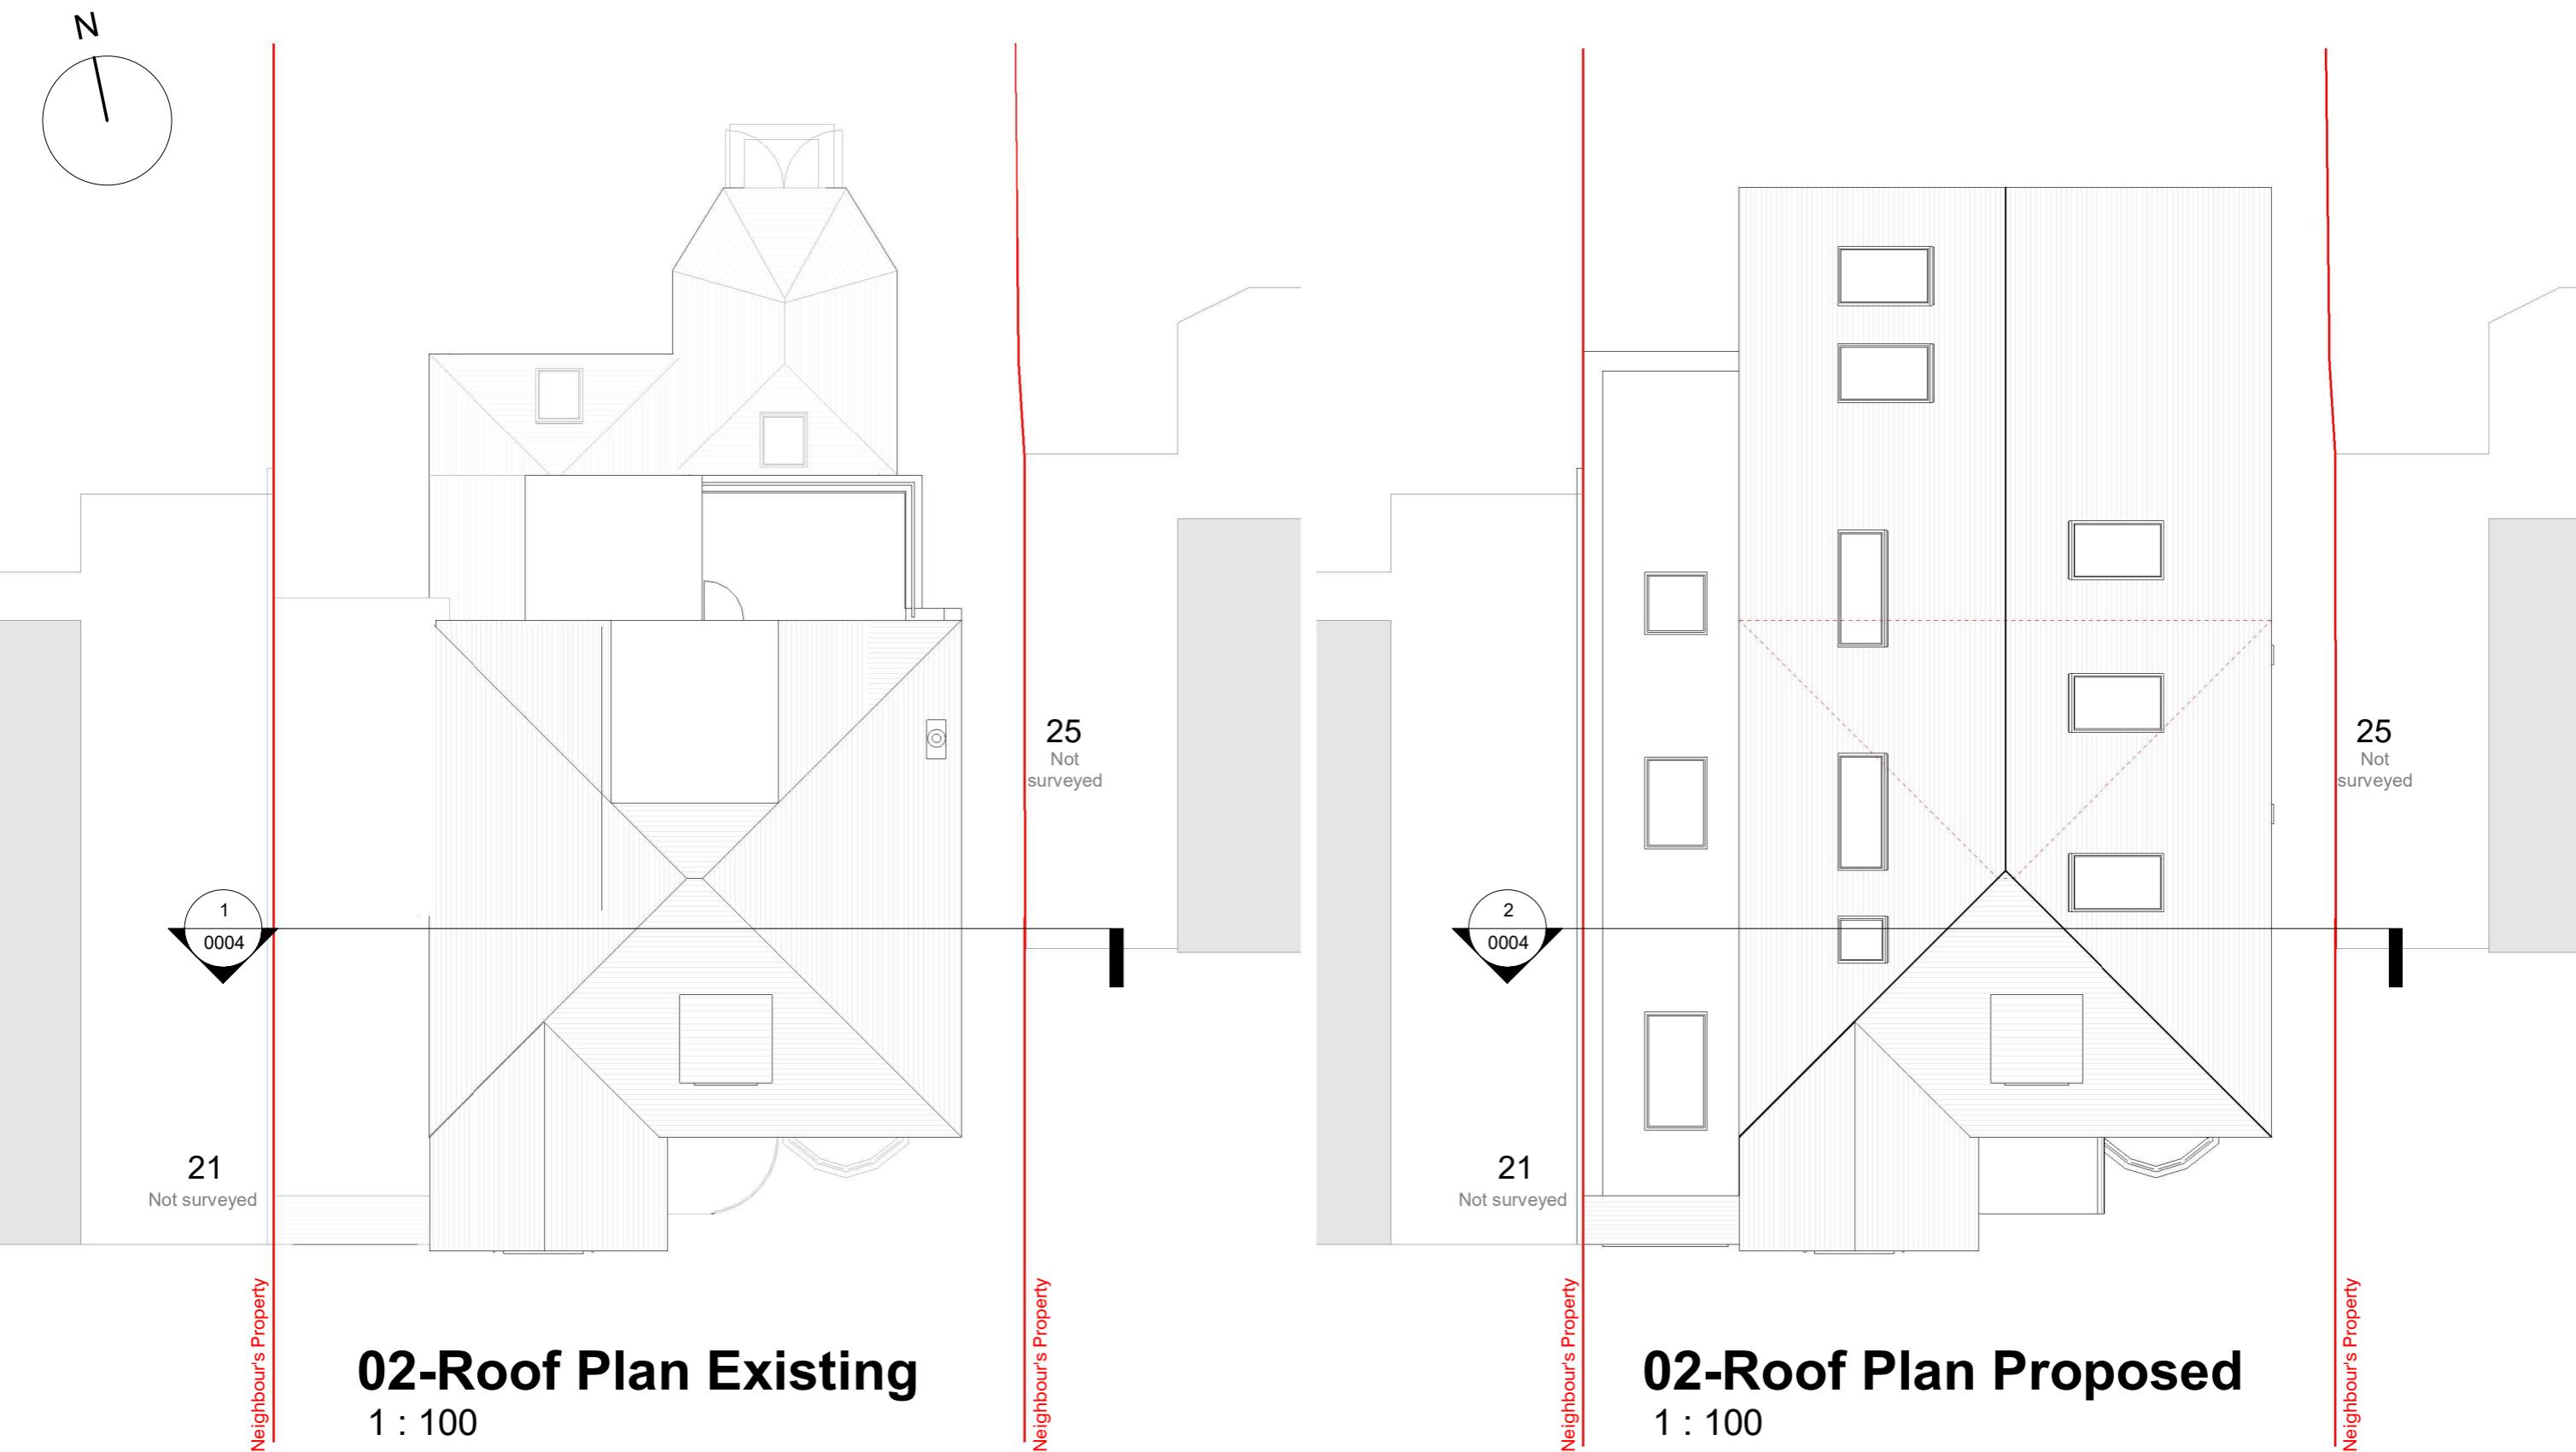

General Notes:

Copyright The Market Design & Build. No implied licence exists. This drawing should not be used to calculate areas for the purposes of valuation. Do not scale this drawing. All dimensions to be checked on the site by the contractor and such dimensions to be their responsibility. All work must comply with relevant British Standards and Building Regulations requirements. Drawing errors and omissions to be reported to the architect. To be read in conjunction with Architect's specification and other consultant information. All fixed furniture drawn is for guidance only. Refer to separate drawings and schedules.

Drawing Status:

PLANNING

NOT FOR CONSTRUCTION

Existing Section 01

1 : 100



Proposed Section 1

1 : 100

Drawing Status:

PLANNING

Project Name
23 Hillside Road HA6 1PY

Clients Name
Kanchan Sibbu

Drawing Title
Front Elevation

Scale Date Drawn By
1:100@A3 May 2023 Kshitij

Drawing Number
230004 0006

Issue Date	Checked	Revision
13/10/2025	Nikos	P2



Front Elevation Existing

1 : 100



Front Elevation Proposed

1 : 100

General Notes:

Copyright The Market Design & Build. No implied licence exists. This drawing should not be used to calculate areas for the purposes of valuation. Do not scale this drawing. All dimensions to be checked on the site by the contractor and such dimensions to be their responsibility. All work must comply with relevant British Standards and Building Regulations requirements. Drawing errors and omissions to be reported to the architect. To be read in conjunction with Architect's specification and other consultant information. All fixed furniture drawn is for guidance only. Refer to separate drawings and schedules.

Drawing Status:

PLANNING

Rear Elevation Existing

1 : 100


Project Name
23 Hillside Road HA6 1PY

Clients Name
Kanchan Sibbu

Drawing Title
Rear Elevation

Scale Date Drawn By
1:100@A3 May 2023 Kshitij

Drawing Number
230004_0007

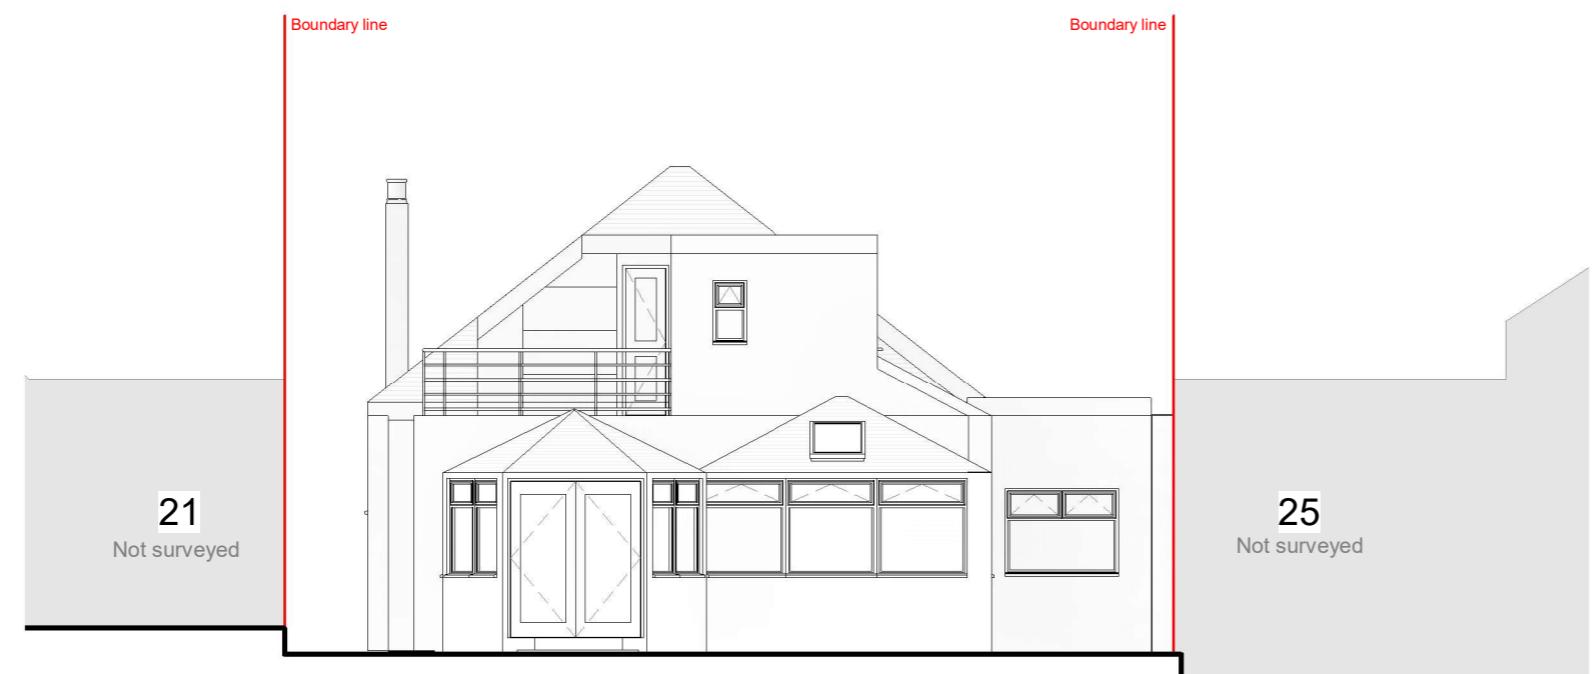

Rear Elevation Proposed

1 : 100



Existing Side Elevation 1

1 : 100

General Notes:

Copyright The Market Design & Build. No implied licence exists. This drawing should not be used to calculate areas for the purposes of valuation. Do not scale this drawing. All dimensions to be checked on the site by the contractor and such dimensions to be their responsibility. All work must comply with relevant British Standards and Building Regulations requirements. Drawing errors and omissions to be reported to the architect. To be read in conjunction with Architect's specification and other consultant information. All fixed furniture drawn is for guidance only. Refer to separate drawings and schedules.

Drawing Status:

PLANNING

Project Name


Clients Name
Kanchan Sibhui

Drawing Title
Side Elevation 1

Scale Date Drawn By
1:100@A3 May 2023 Kshitij

Drawing Number
230004 0008

Issue Date
13/10/2025

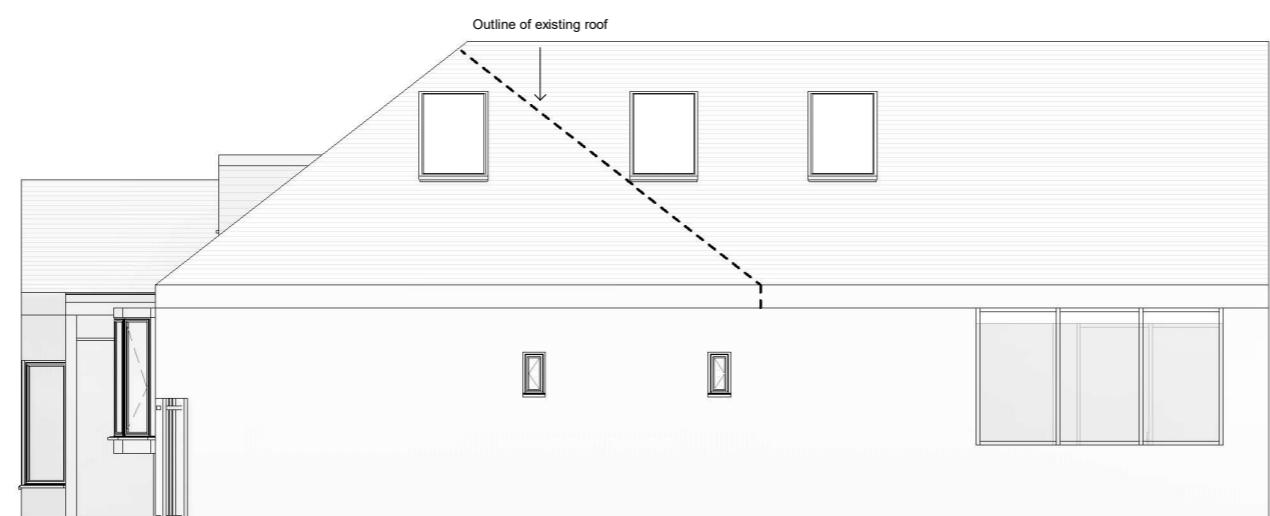


Proposed Side Elevation 1

1 : 100



Existing Side Elevation 2

1 : 100

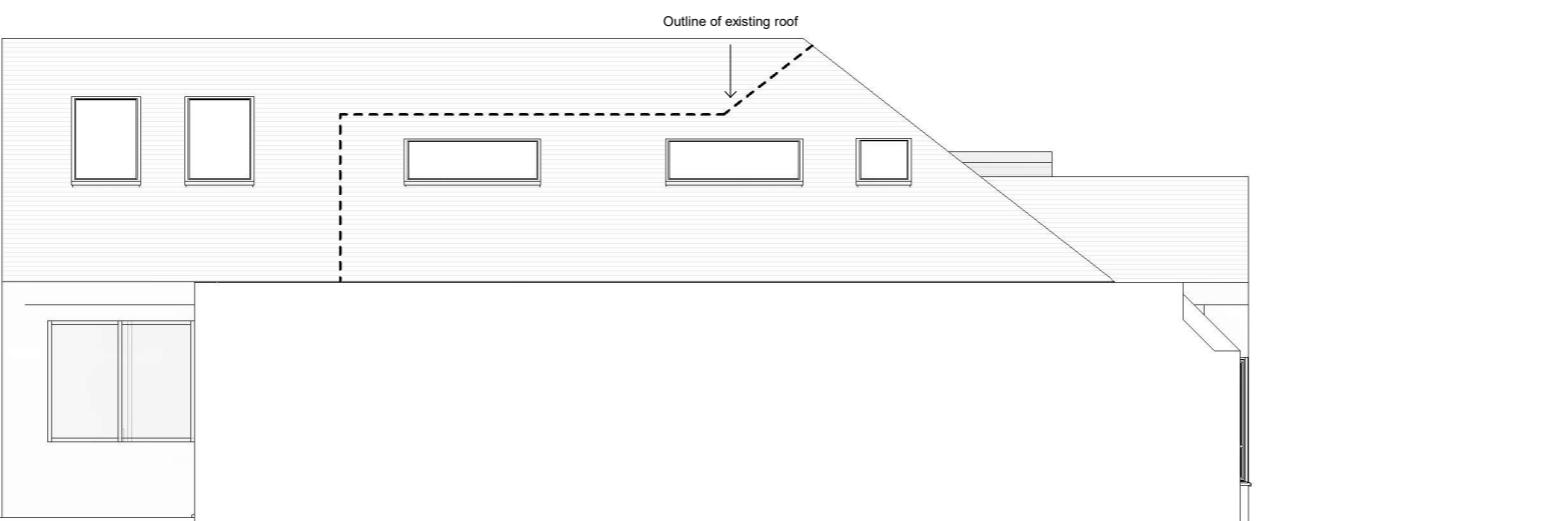

Proposed Side Elevation 2

1 : 100

THE **MARKET** DESIGN & BUILD



A TRUE DESIGN & BUILD COMPANY

320 High Street
Harlington, Hayes,
Middlesex,
UB3 5DU

t:0203 432 5269

1. *What is the relationship between the two concepts of the self?*

www.themarketdesignbuild.com
info@themarketdesignbuild.com

General Notes:

Copyright The Market Design & Build. No implied licence exists. This drawing should not be used to calculate areas for the purposes of valuation. Do not scale this drawing. All dimensions to be checked on the site by the contractor and such dimensions to be their responsibility. All work must comply with relevant British Standards and Building Regulations requirements. Drawing errors and omissions to be reported to the architect. To be read in conjunction with Architect's specification and other consultant information. All fixed furniture drawn is for guidance only. Refer to separate drawings and schedules.

Drawing Status:

PLANNING

Project Name
23 Hillside Road HA6 1PY

Clients Name
Kanchan Sibbu

Drawing Title
Side Elevation 2

Scale Date Drawn By
1:100@A3 May 2023 Kshitij

Drawing Number
230004 0009

Issue Date	Checked	Revision
13/10/2025	Nikos	P2