




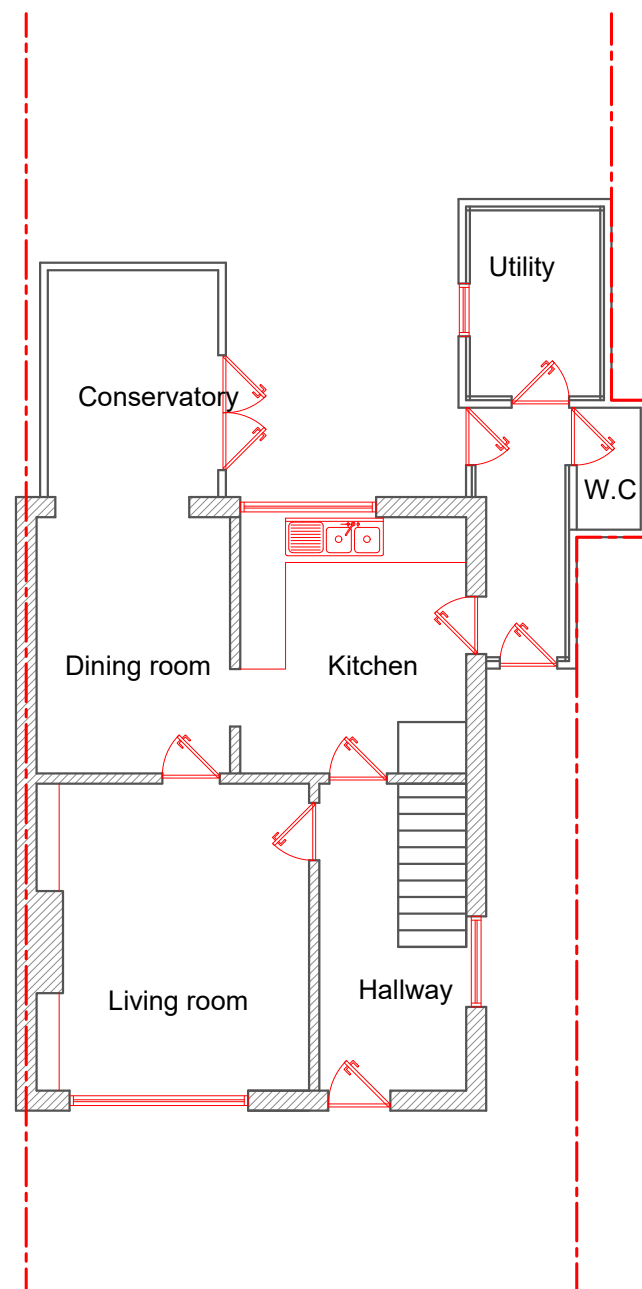

Ground Floor
Scaled 1:100

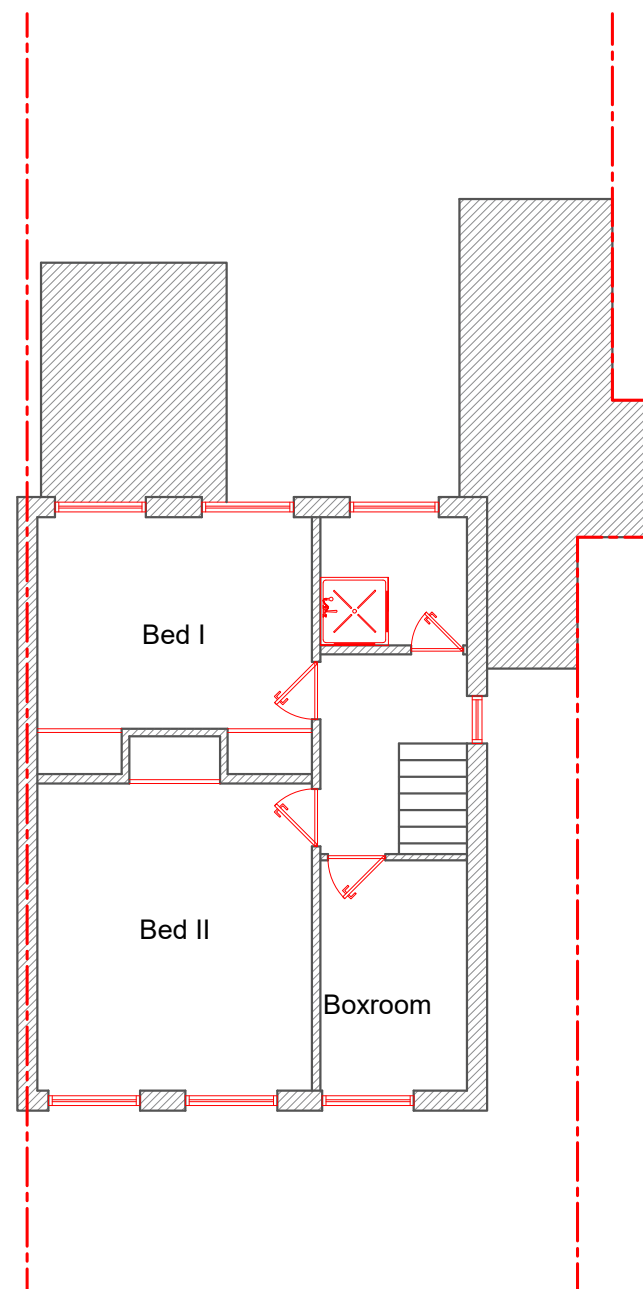

First Floor
Scaled 1:100

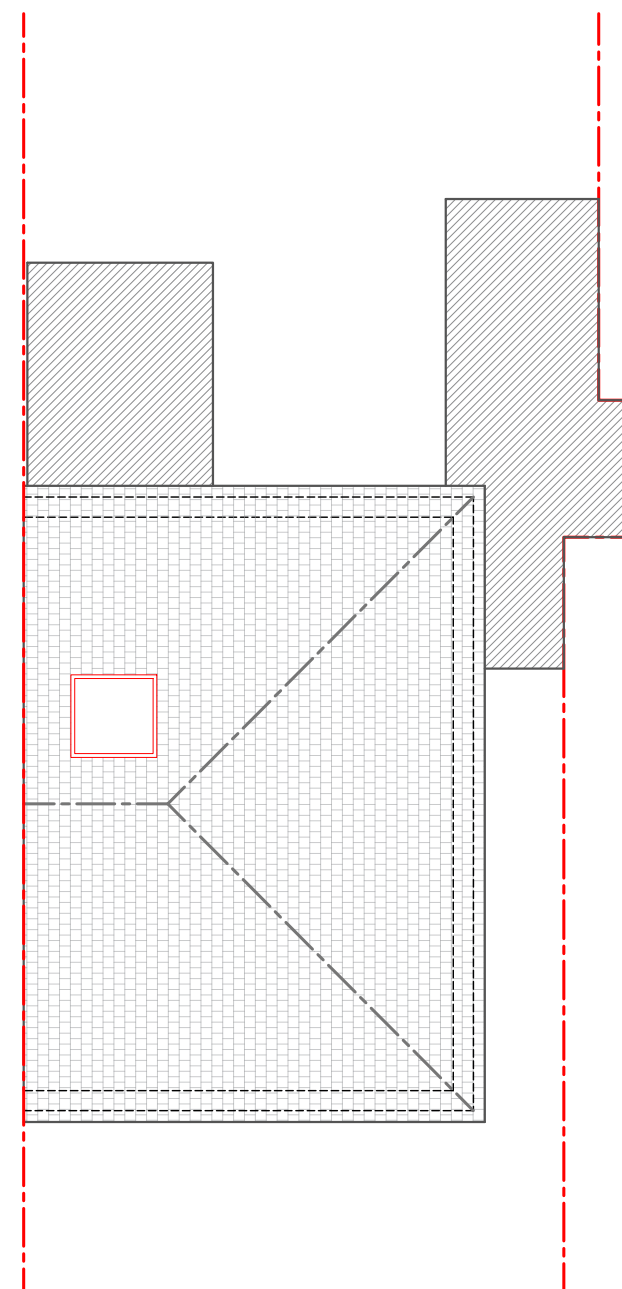

Roof Plan
Scaled 1:100

CLIENT

Mr. Shaji, Jacob.

PROJECT LOCATION

31 Regent Ave,
Uxbridge UB10 9AL

SCALE

1:100 / A3

DRAWING NO. REV.

01ELF

DATE

June 2023

DRAWN


TAHER

DRAWING TITLE

Existing floor plans



NOTE: ALL PROPOSED
MATERIALS TO MATCH
EXISTING

 


Floor plan it

Planning applications & Planning approvals

Floor plan it Ltd,
124 City Road , Londn EC1
Email: Info@floorplanit.co.uk
WWW.FLOORPLANIT.CO.UK
TEL: 07383458926



Front Elevation
Scaled 1:100

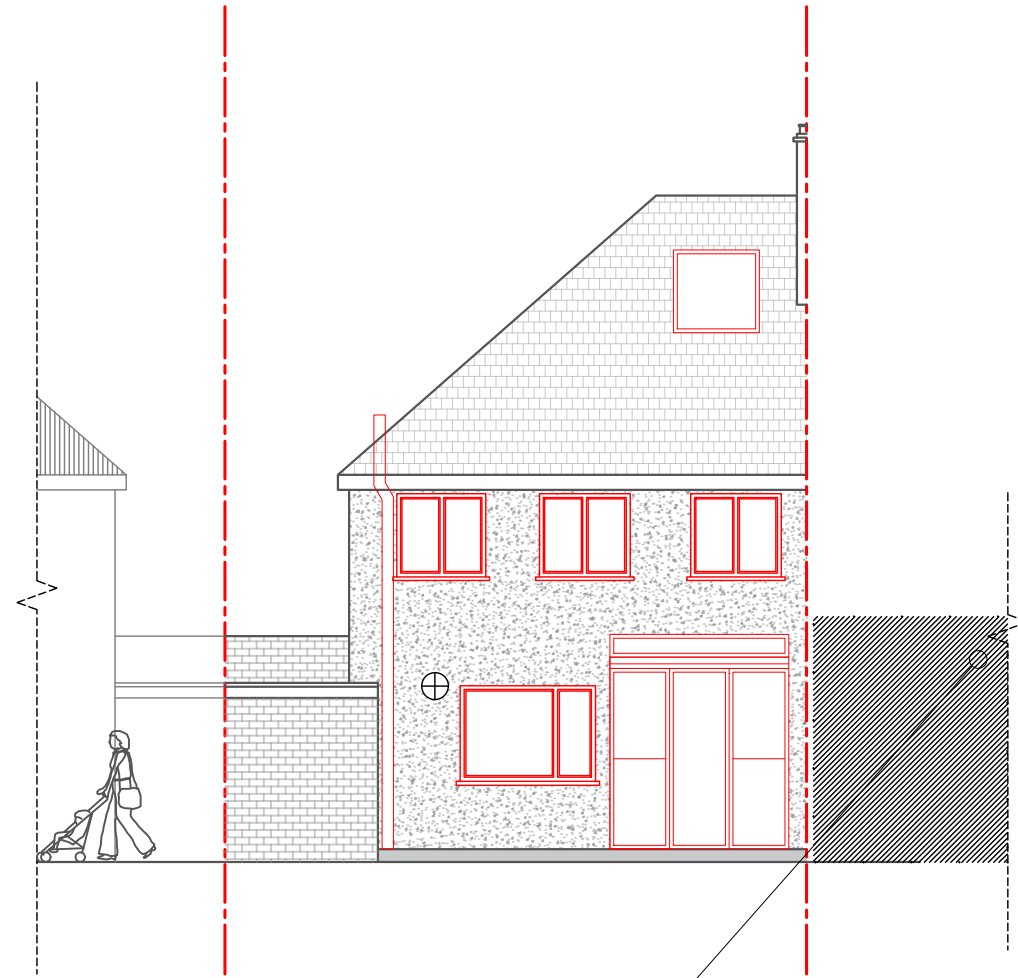

Rear Elevation
Scaled 1:100

No 29 Regent Avenue Rear extension inline and incorporated with retain Side garage

CLIENT

Mr. Shaji, Jacob.

PROJECT LOCATION

31 Regent Ave,
Uxbridge UB10 9AL

SCALE

1:100 / A3

DRAWING NO. REV.

01ELF

DATE

June 2023

DRAWN

TAHER

DRAWING TITLE

Existing front and rear elevation



NOTE: ALL PROPOSED
MATERIALS TO MATCH
EXISTING




Floor plan it


Planning applications & Planning approvals

Floor plan it Ltd,
124 City Road , Londn EC1
Email: Info@floorplanit.co.uk
WWW.FLOORPLANIT.CO.UK
TEL: 07383458926



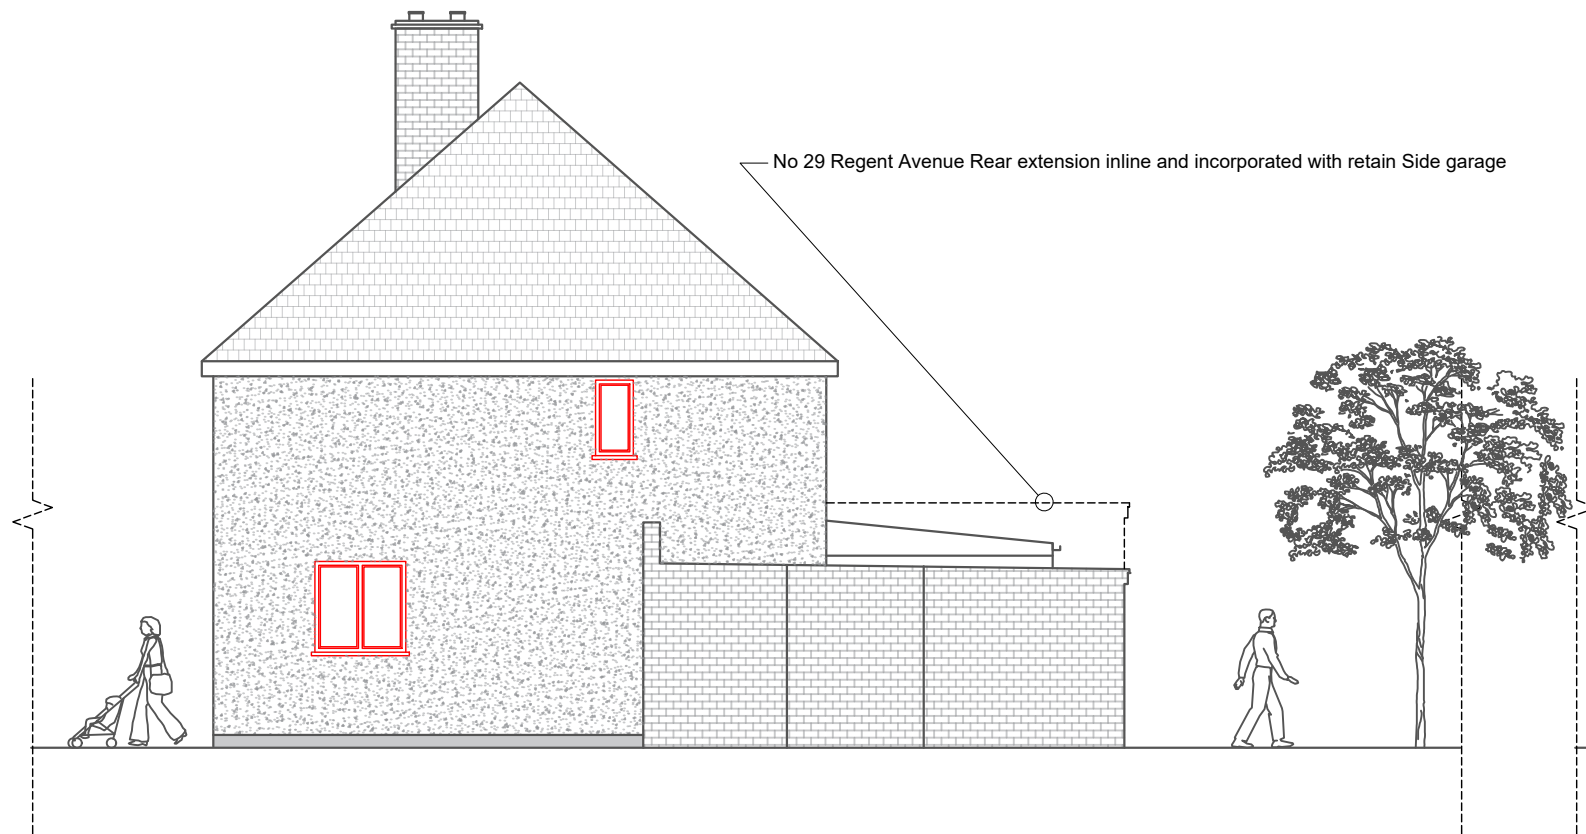

Side (east) Elevation
Scaled 1:100

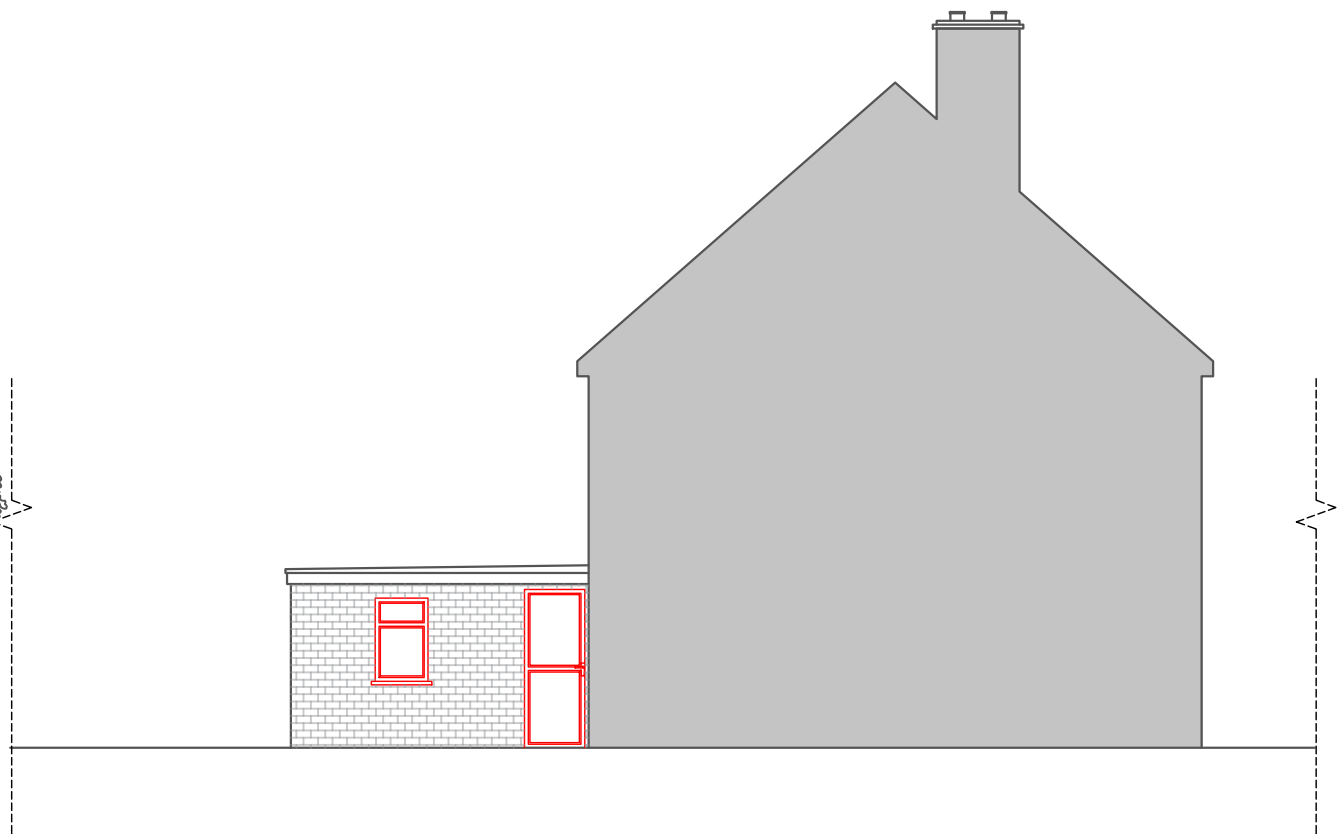

Side (west) Elevation
Scaled 1:100

CLIENT

Mr. Shaji, Jacob.

PROJECT LOCATION

**31 Regent Ave,
Uxbridge UB10 9AL**

SCALE

1:100 / A3

DRAWING NO. REV.

01ELF

DATE

June 2023

DRAWN


TAHER

DRAWING TITLE

Existing side elevation



NOTE: ALL PROPOSED
MATERIALS TO MATCH
EXISTING

 


Floor plan it

Planning applications & Planning approvals

Floor plan it Ltd,
124 City Road , Londn EC1
Email: Info@floorplanit.co.uk
WWW.FLOORPLANIT.CO.UK
TEL: 07383458926

Proposed Ground Floor

Scaled 1:100

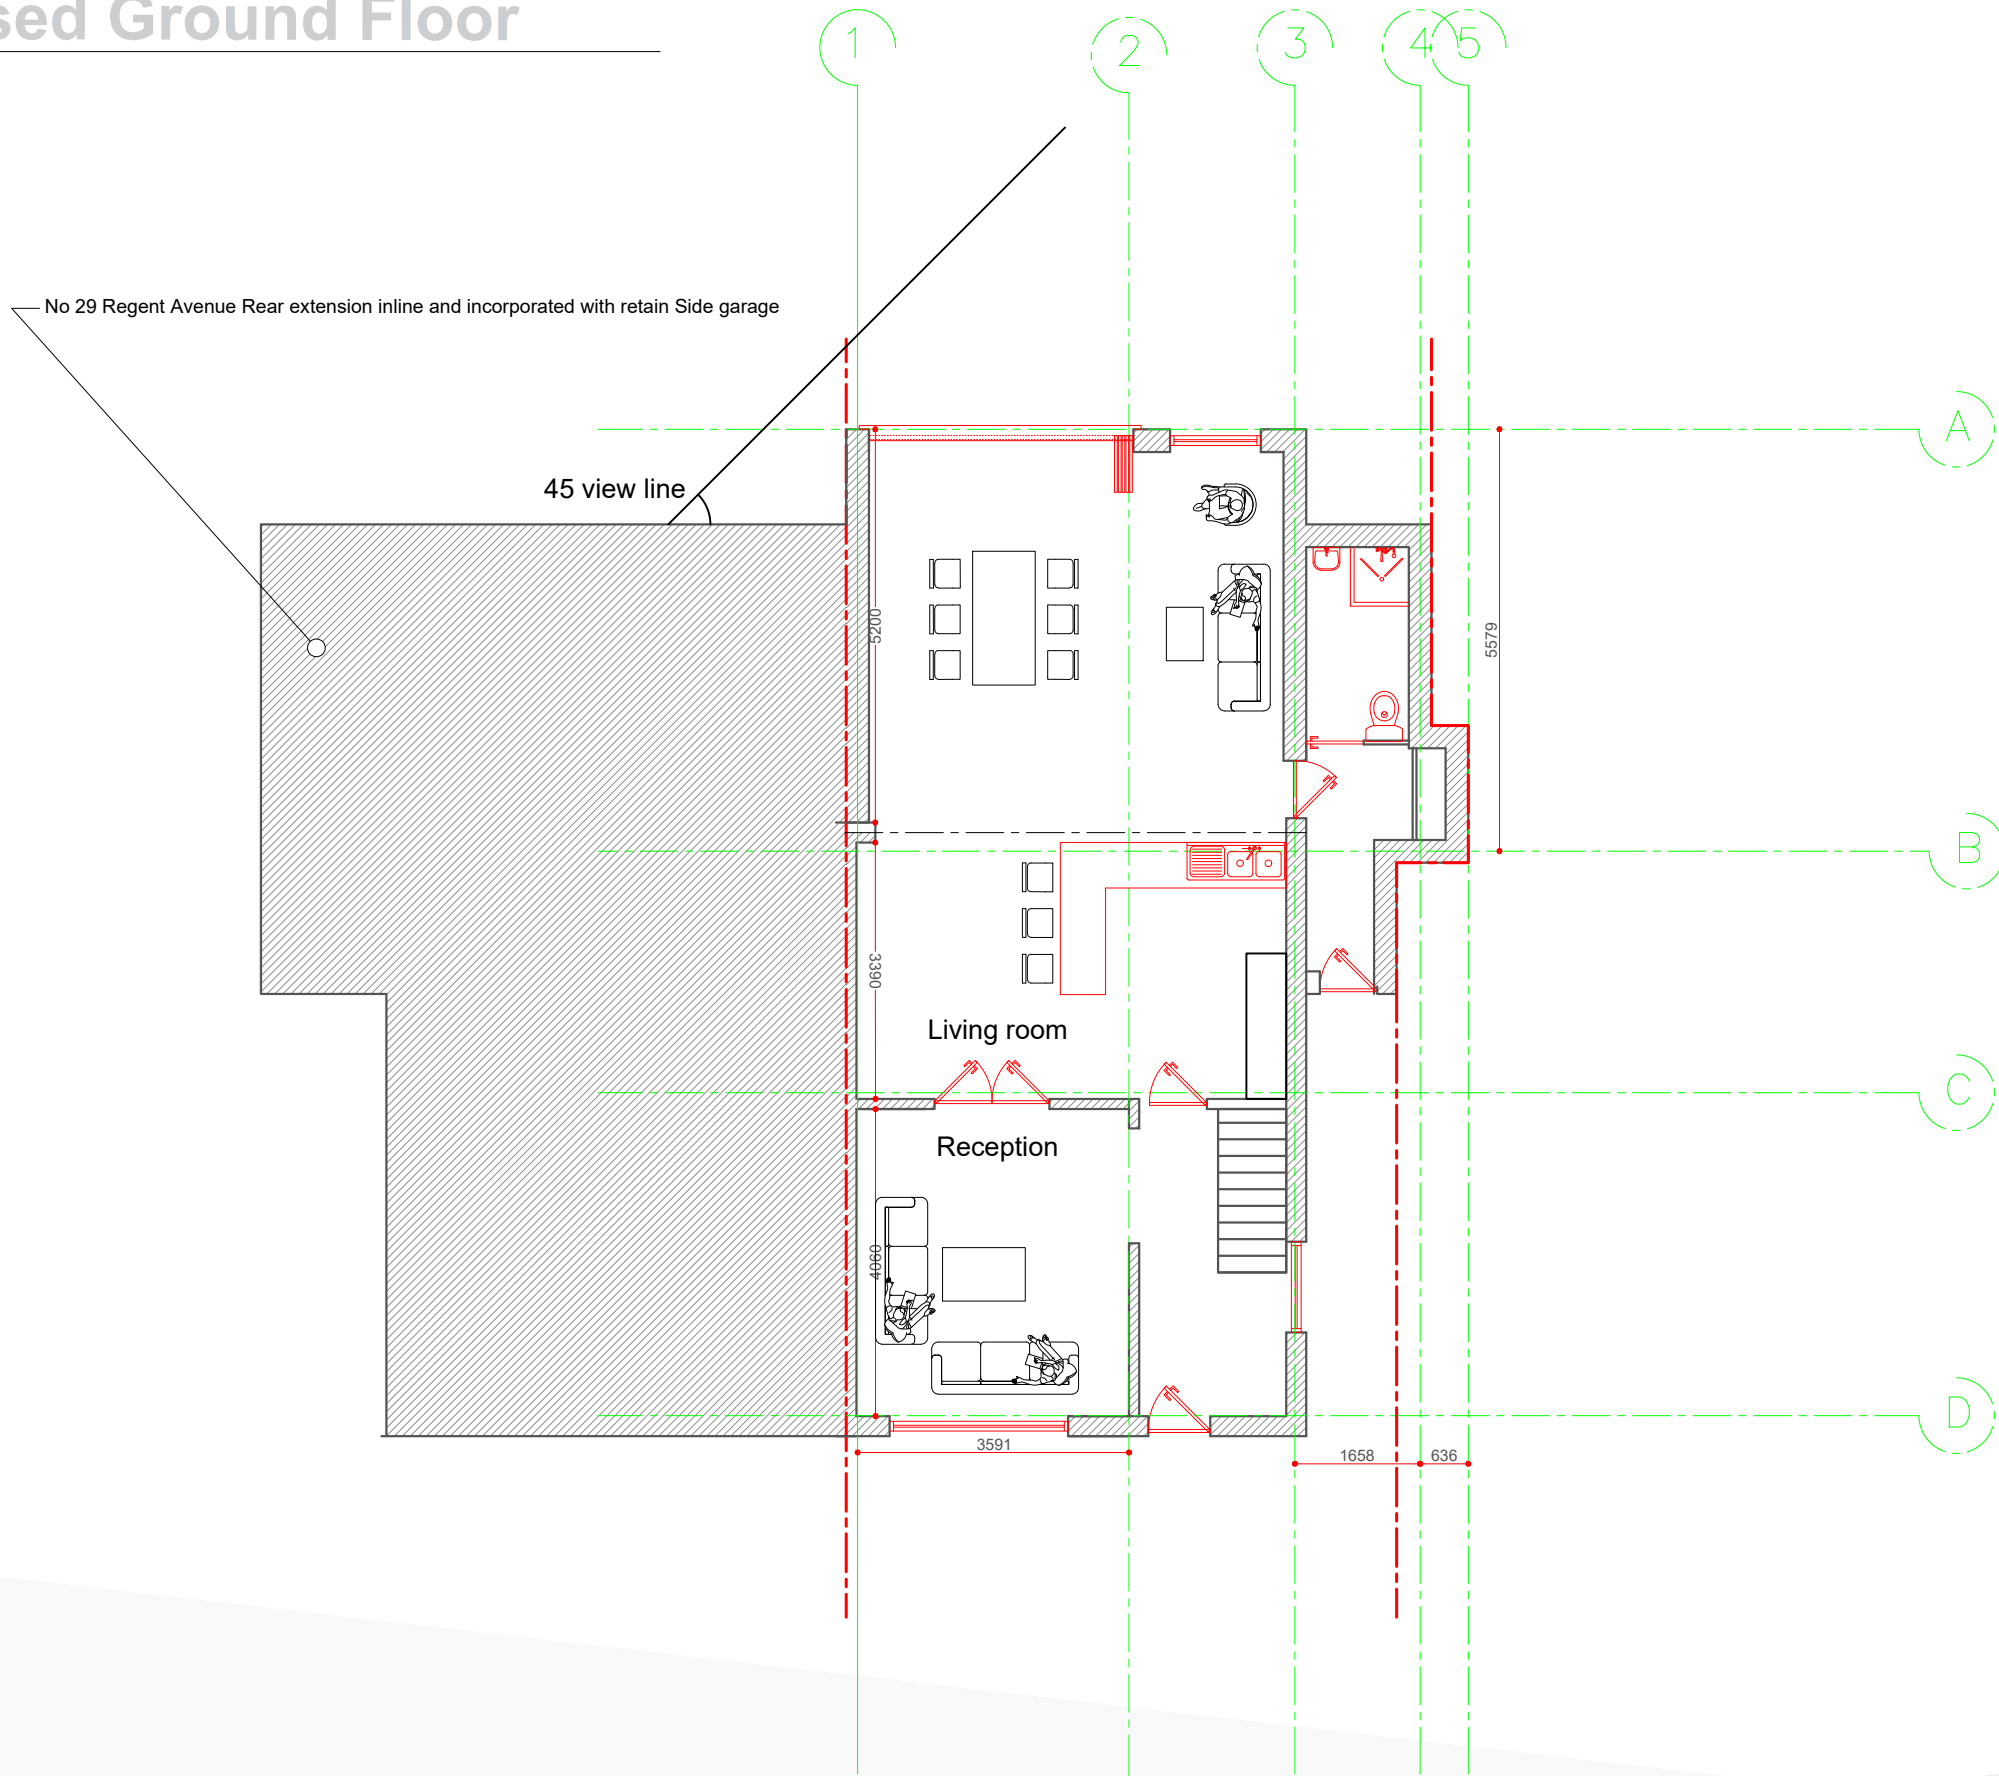

CLIENT
Mr. Shaji, Jacob.

PROJECT LOCATION
31 Regent Ave,
Uxbridge UB10 9AL


SCALE
1:100 / A3
DATE
June 2023

DRAWING NO. REV.
01ELF
DRAWN
TAHER



NOTE: ALL PROPOSED
MATERIALS TO MATCH
EXISTING

DRAWING TITLE
Proposed ground floor

 


Floor plan it
Planning applications & Planning approvals

Floor plan it Ltd,
124 City Road , Londn EC1
Email: Info@floorplanit.co.uk
WWW.FLOORPLANIT.CO.UK
TEL: 07383458926


Proposed First Floor

Scaled 1:100

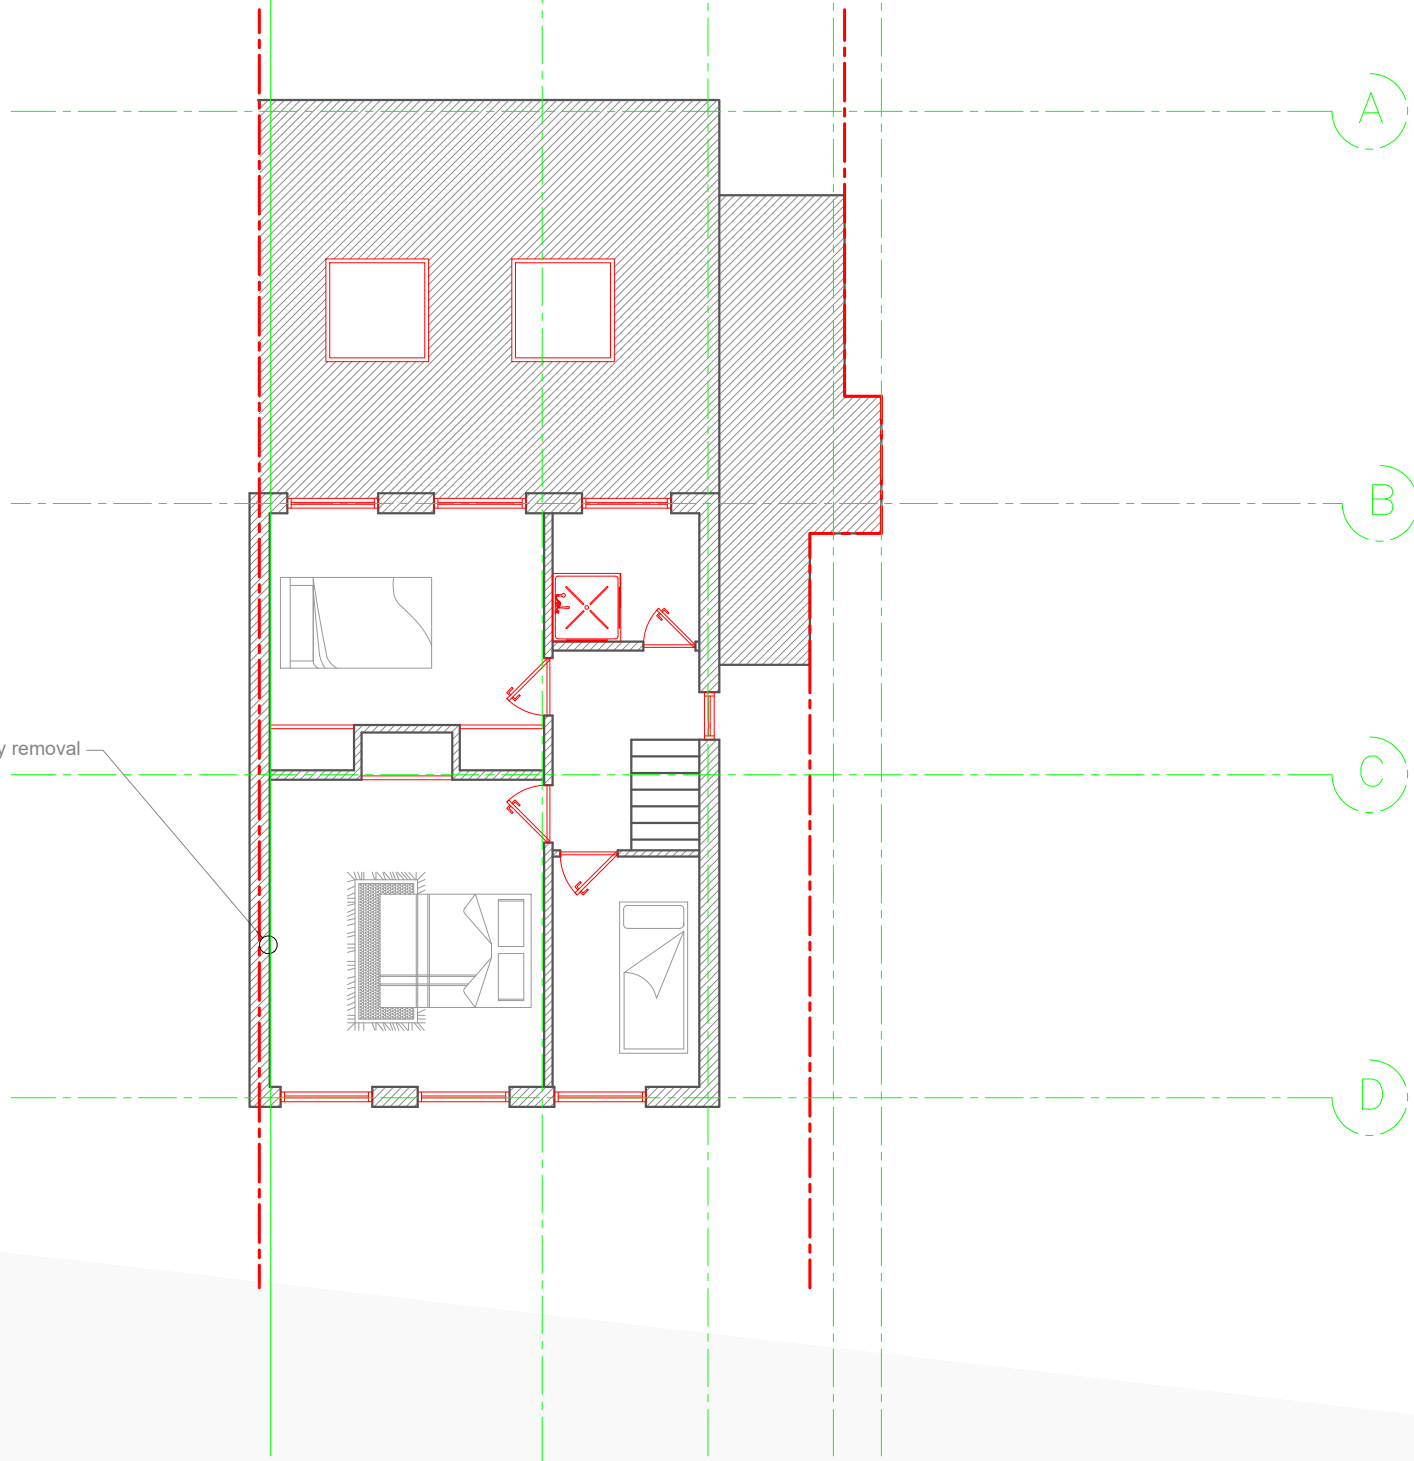

Proposed Roof Plan

Scaled 1:100

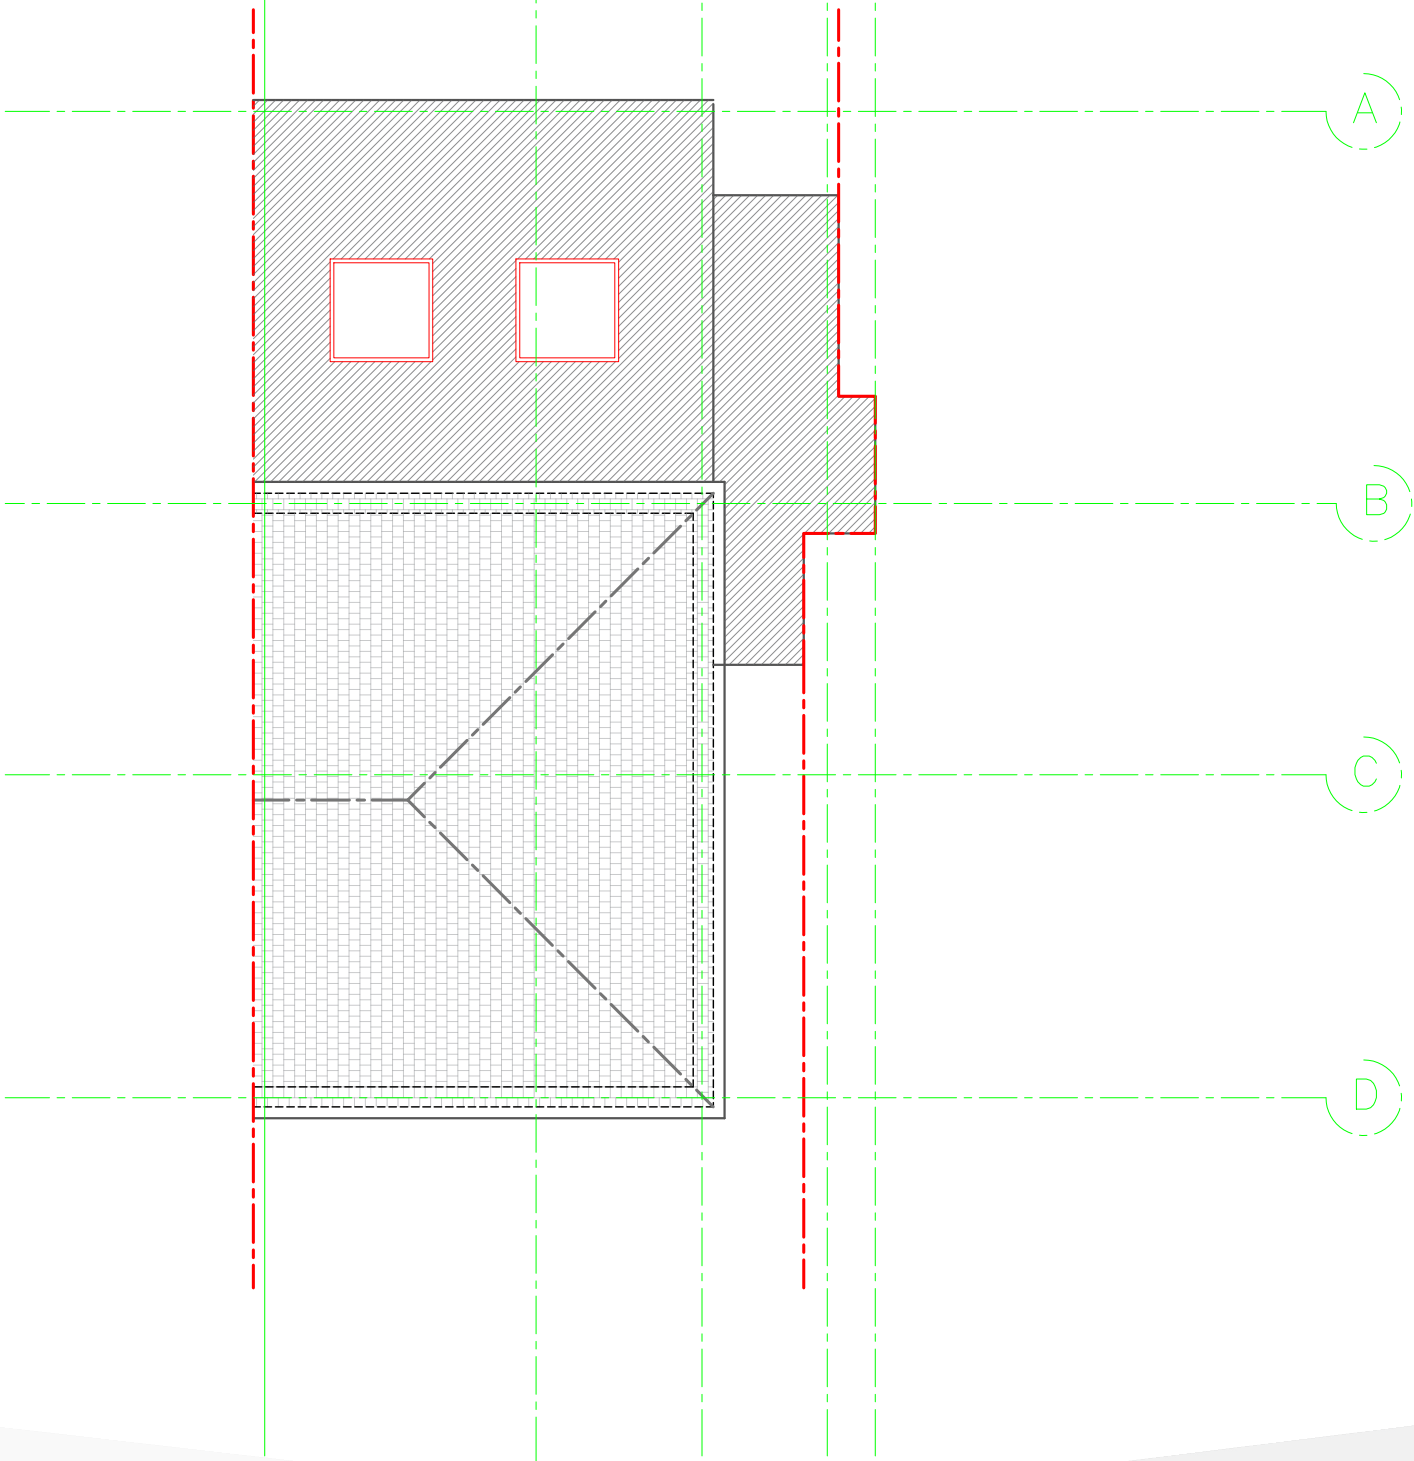

CLIENT

Mr. Shaji, Jacob.

PROJECT LOCATION

31 Regent Ave,
Uxbridge UB10 9AL

DRAWING TITLE

Proposed first floor and roof

SCALE

1:100 / A3

DATE

June 2023

DRAWING NO. REV.

01ELF

DRAWN

TAHER




Floor plan it

Planning applications & Planning approvals

Floor plan it Ltd,
124 City Road , Londn EC1
Email: Info@floorplanit.co.uk
WWW.FLOORPLANIT.CO.UK
TEL: 07383458926




NOTE: ALL PROPOSED
MATERIALS TO MATCH
EXISTING

 



Proposed Front elevation
Scaled 1:100

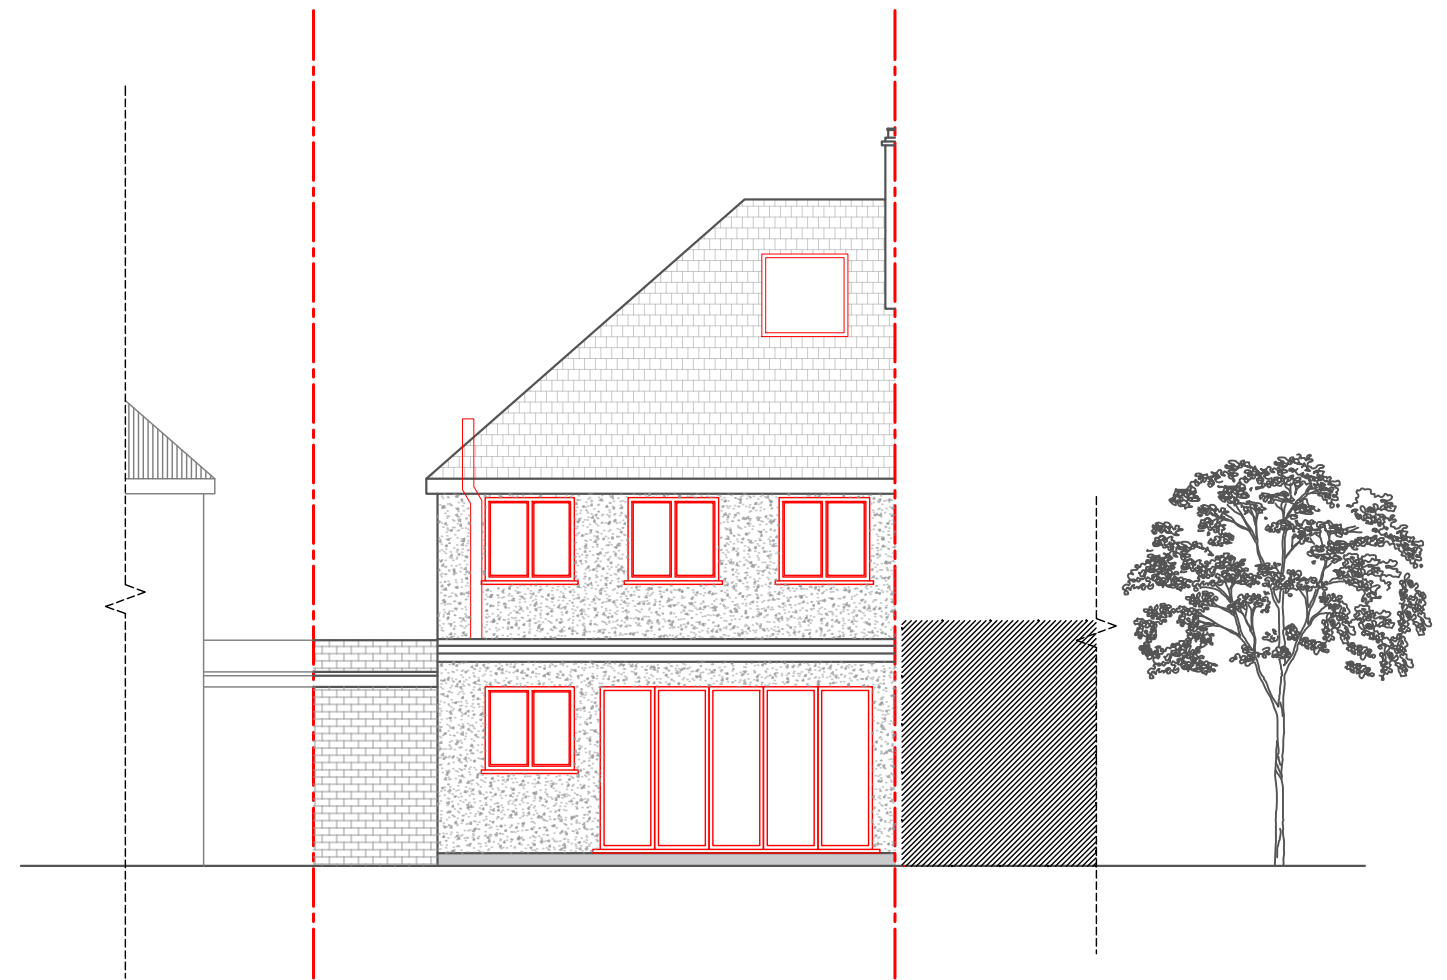

Proposed Rear elevation
Scaled 1:100

CLIENT

Mr. Shaji, Jacob.

PROJECT LOCATION

31 Regent Ave,
Uxbridge UB10 9AL

SCALE

1:100 / A3

DRAWING NO. REV.

01ELF

DATE

June 2023

DRAWN


TAHER

DRAWING TITLE

Proposed front and rear elevation




NOTE: ALL PROPOSED
MATERIALS TO MATCH
EXISTING

 


Floor plan it

Planning applications & Planning approvals

Floor plan it Ltd,
124 City Road , Londn EC1
Email: Info@floorplanit.co.uk
WWW.FLOORPLANIT.CO.UK
TEL: 07383458926

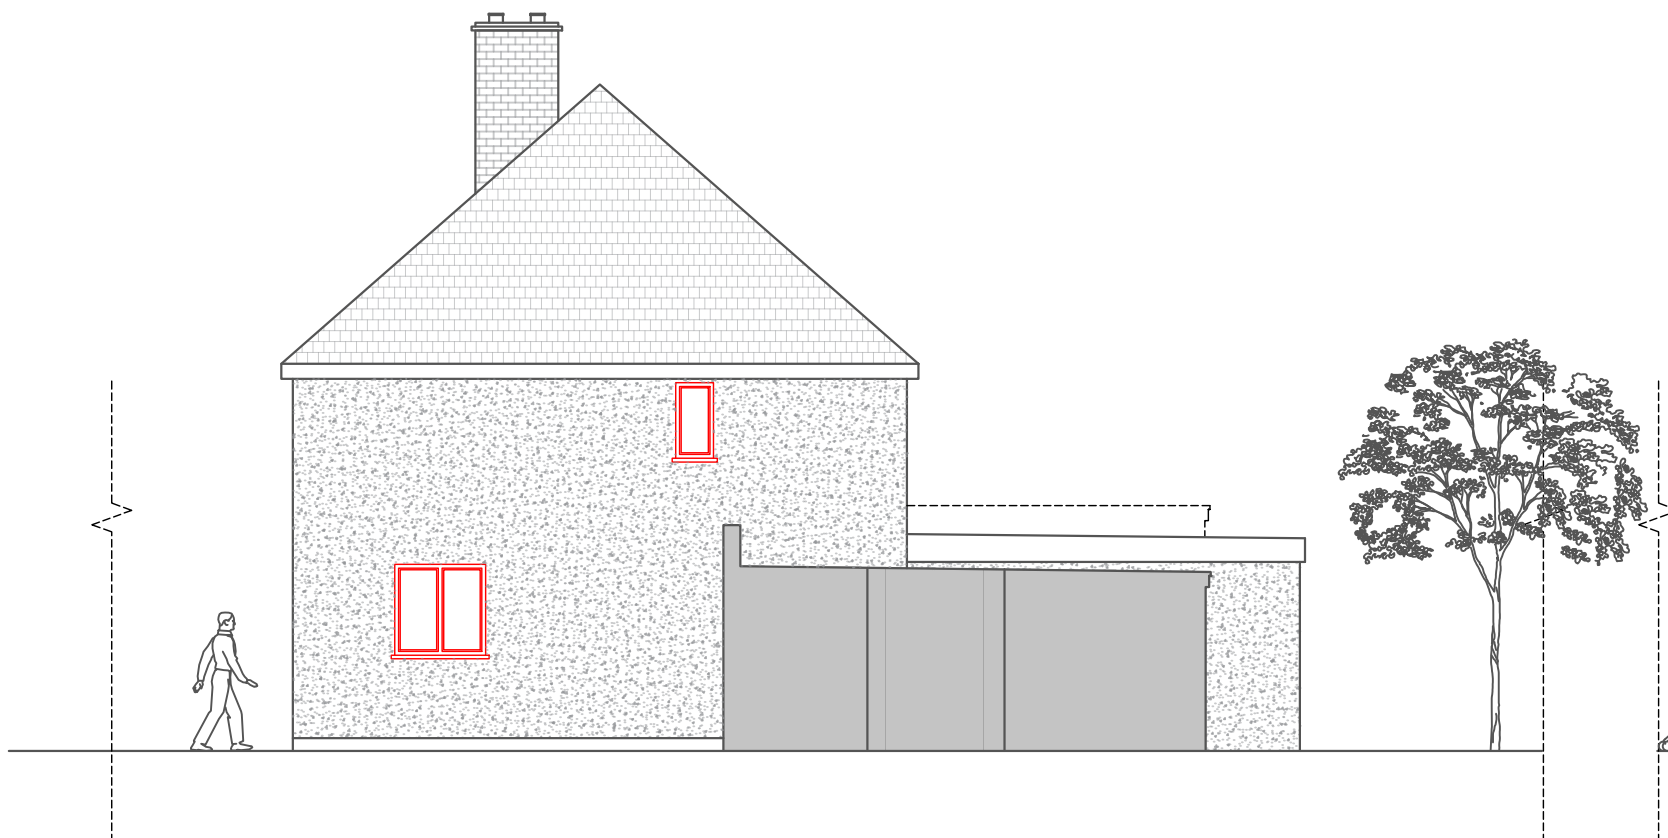

Proposed Side (east) Elevation
Scaled 1:100

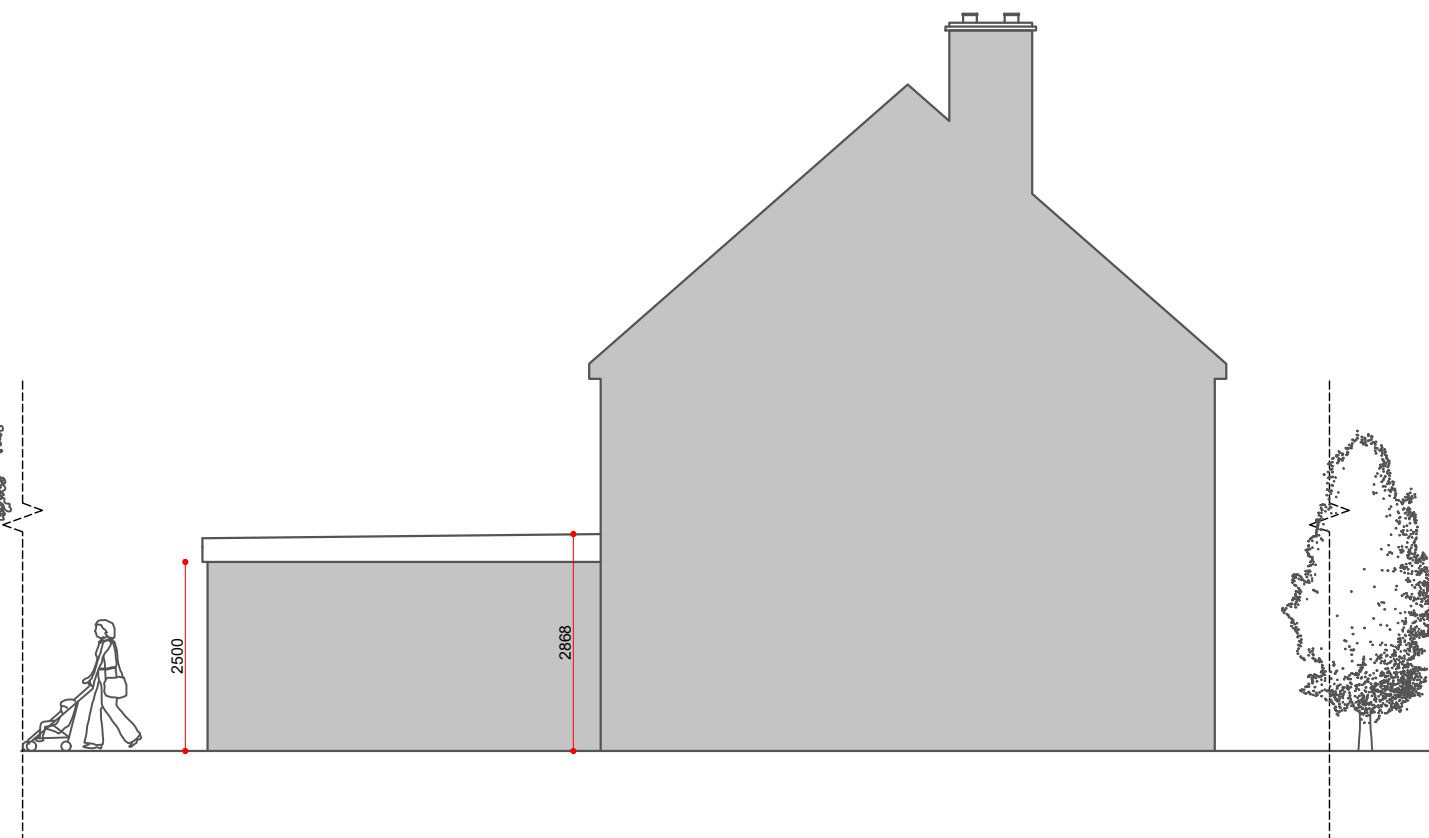

Proposed Side (west) Elevation
Scaled 1:100

CLIENT

Mr. Shaji, Jacob.

PROJECT LOCATION

31 Regent Ave,
Uxbridge UB10 9AL

SCALE

1:100 / A3

DRAWING NO. REV.

01ELF

DATE

June 2023

DRAWN


TAHER



NOTE: ALL PROPOSED
MATERIALS TO MATCH
EXISTING

DRAWING TITLE

Proposed side elevation

 

Floor plan it

Planning applications & Planning approvals

Floor plan it Ltd,
124 City Road , Londn EC1
Email: Info@floorplanit.co.uk
WWW.FLOORPLANIT.CO.UK
TEL: 07383458926

