



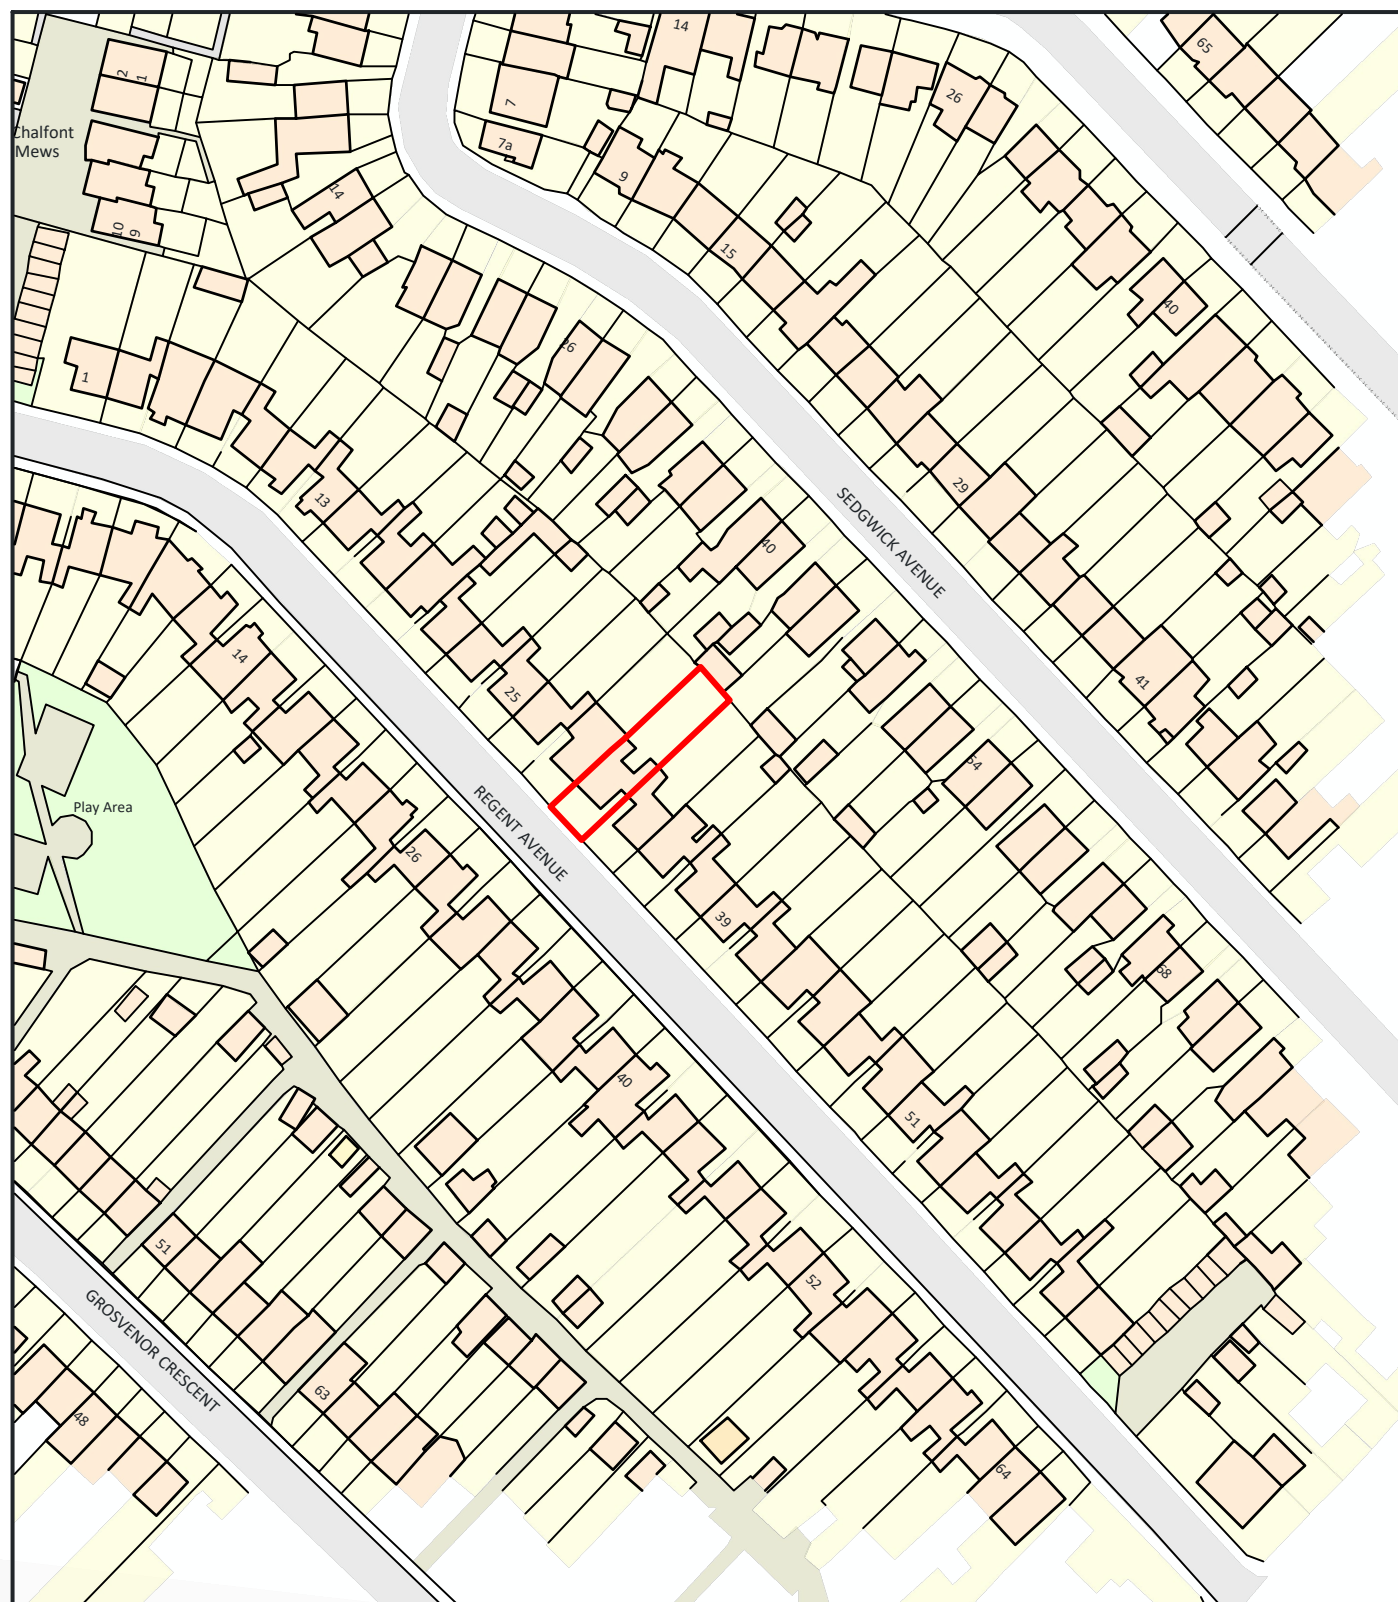

© Crown copyright and database rights 2023 OS 100042766

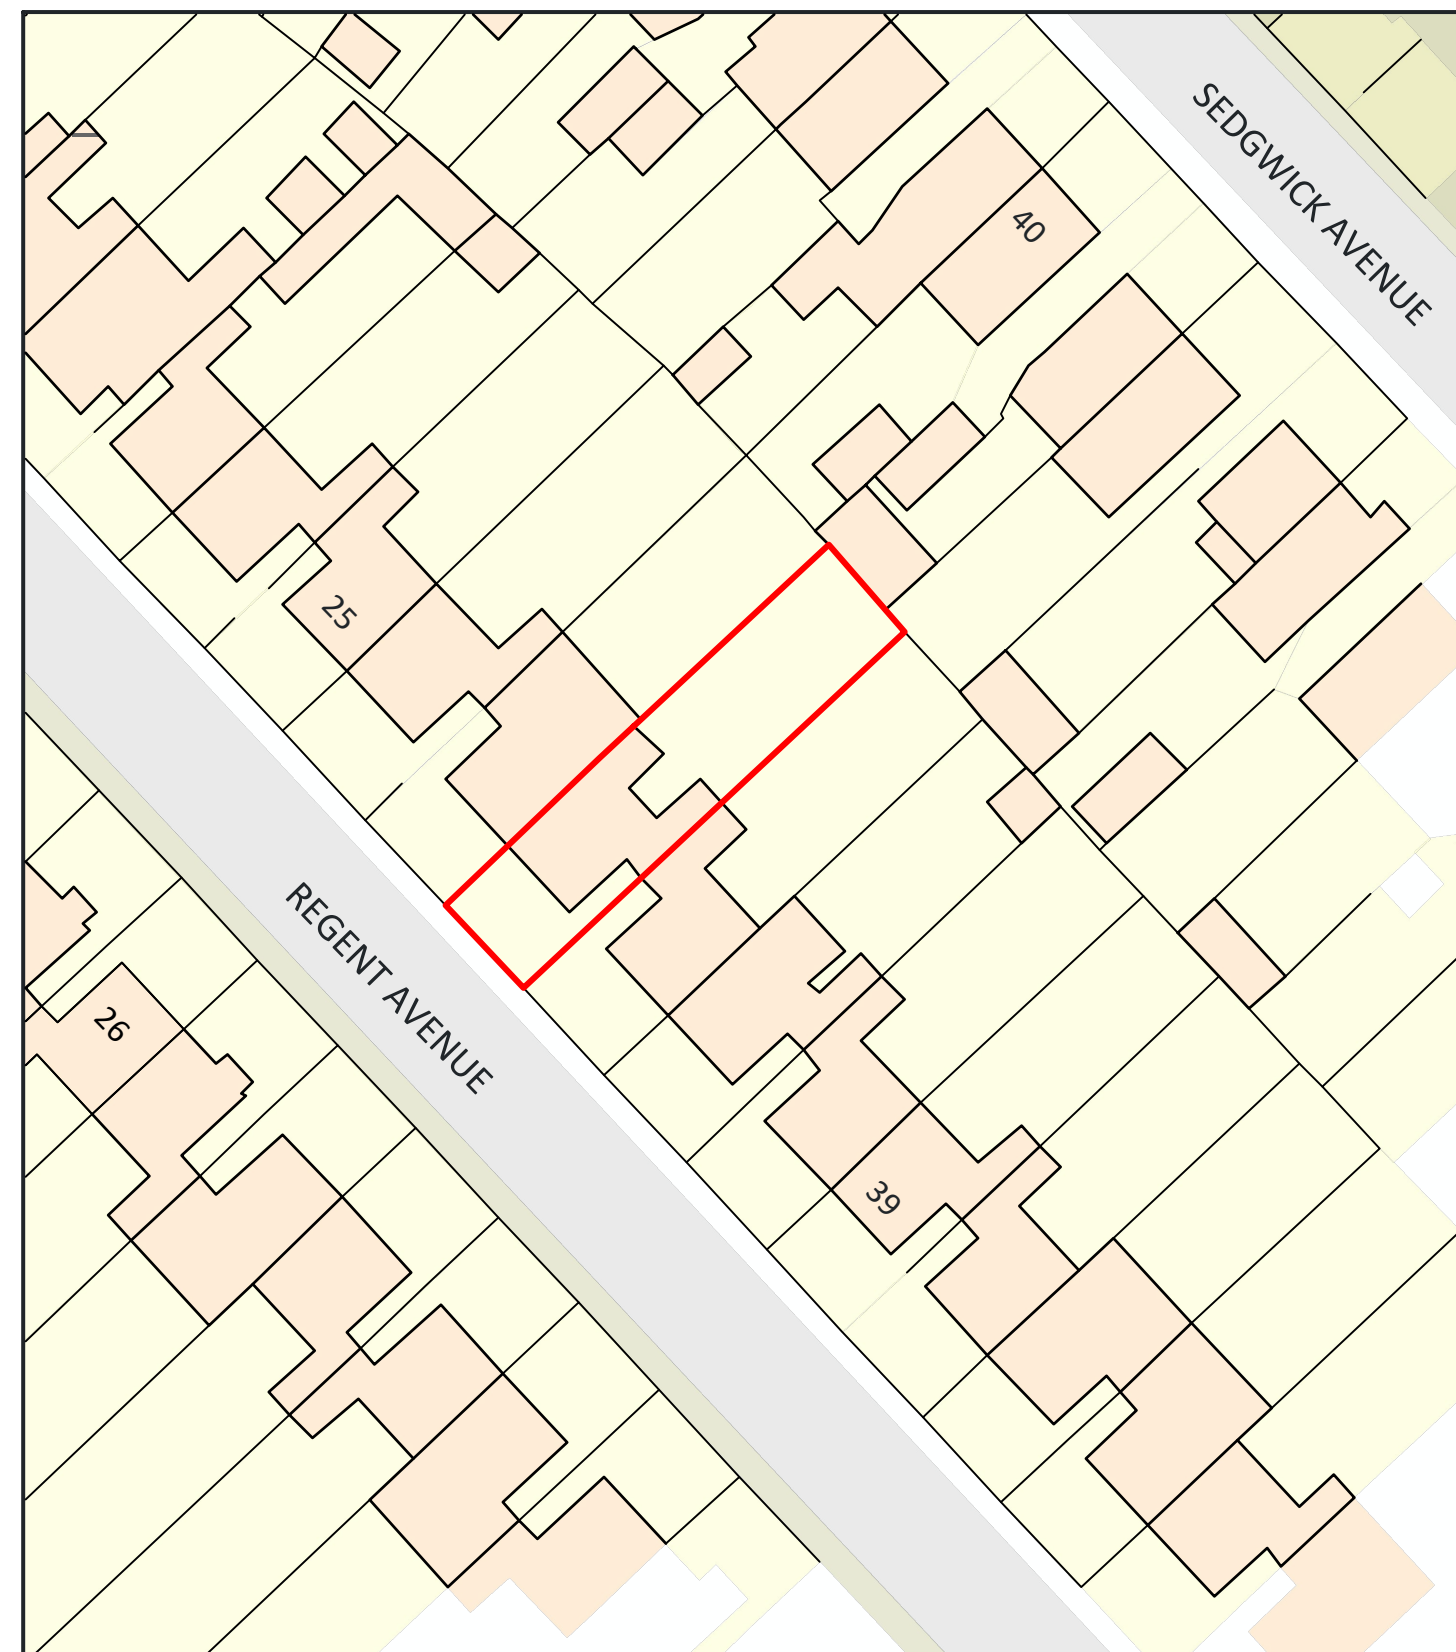

© Crown copyright and database rights 2023 OS 100042766

CLIENT

Mr. Shaji, Jacob.

PROJECT LOCATION

31 Regent Ave,
Uxbridge UB10 9AL

SCALE

1:100 / A3

DRAWING NO. REV.

01ELF

DATE

June 2023

DRAWN

TAHER

DRAWING TITLE

Existing Location & Block plan



NOTE: ALL PROPOSED
MATERIALS TO MATCH
EXISTING




Floor plan it


Planning applications & Planning approvals

Floor plan it Ltd,
124 City Road , Londn EC1
Email: Info@floorplanit.co.uk
WWW.FLOORPLANIT.CO.UK
TEL: 07383458926



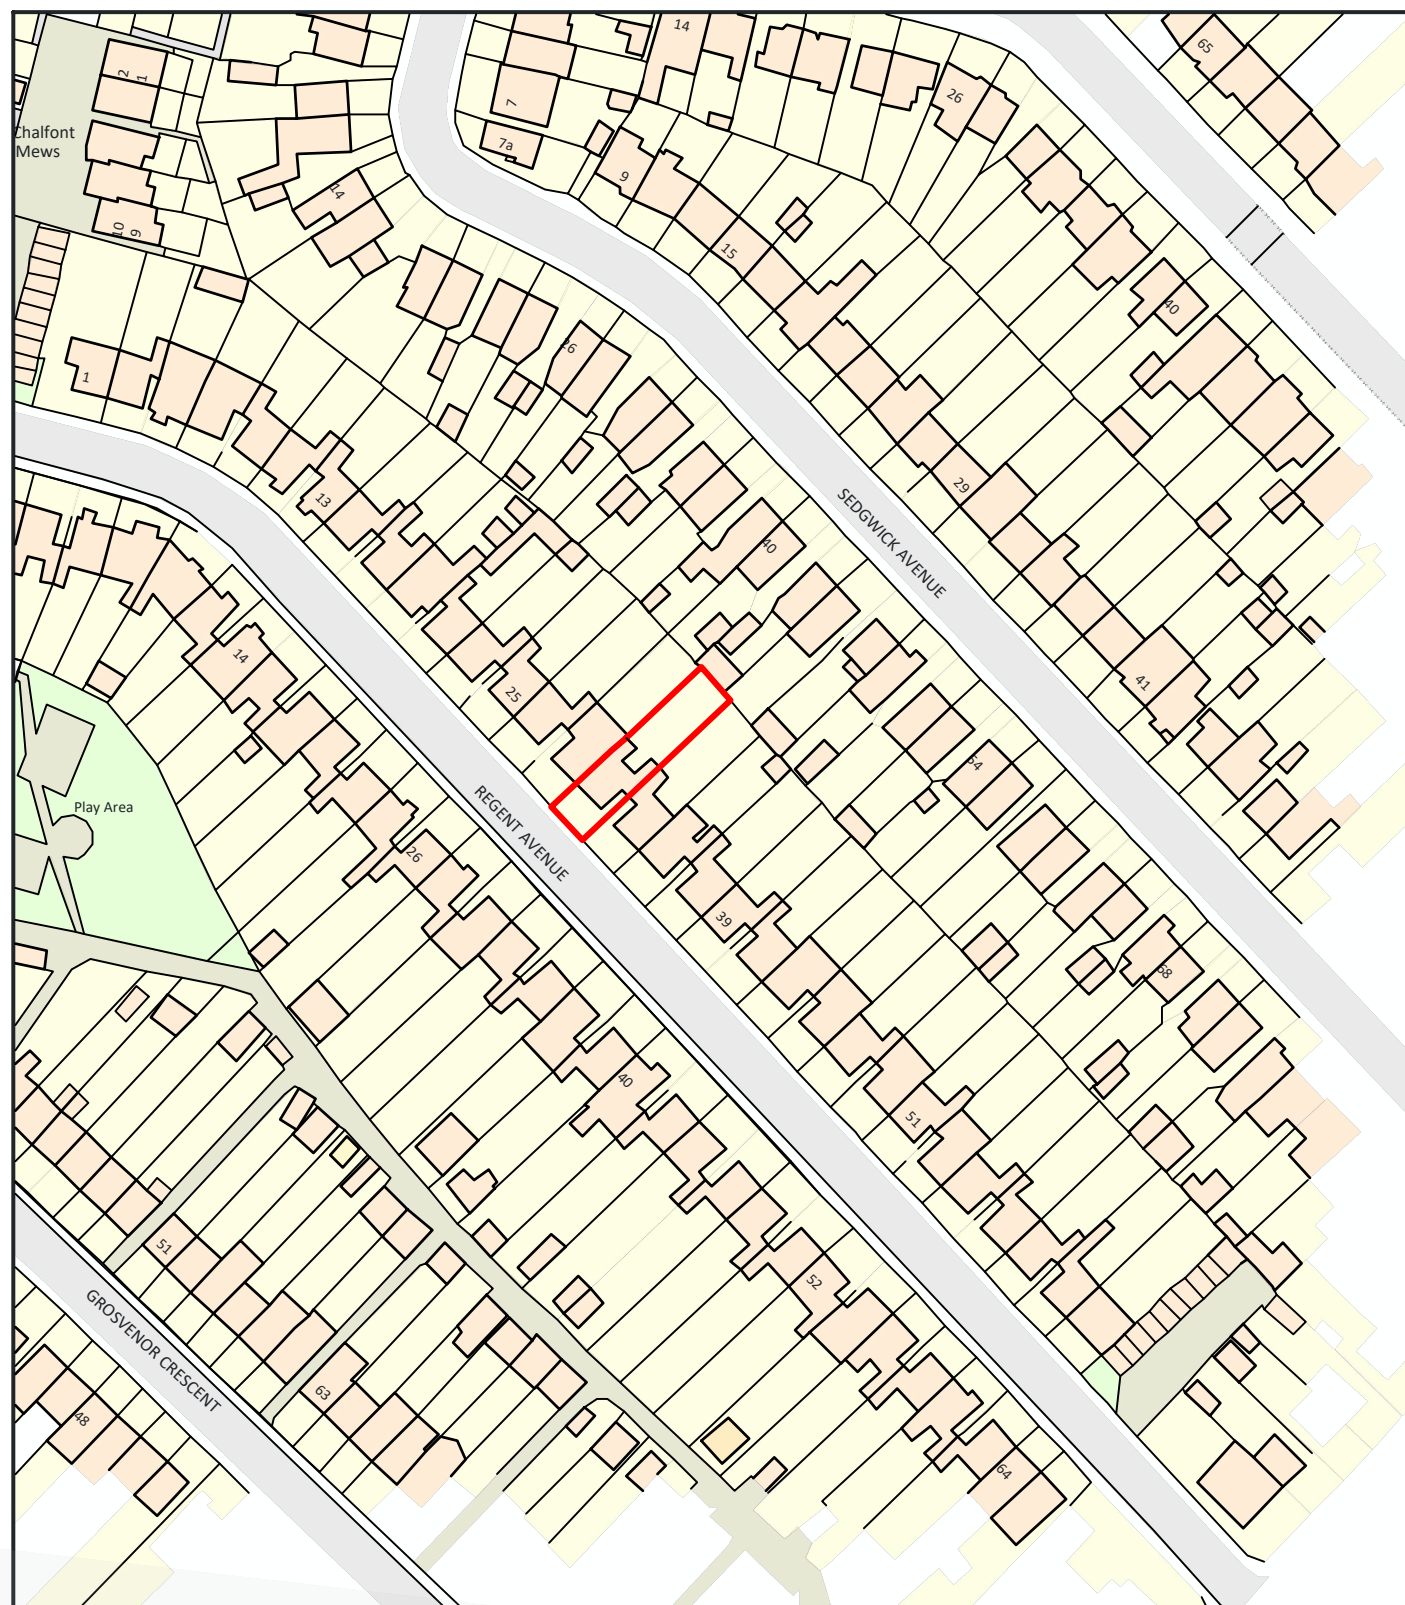

© Crown copyright and database rights 2023 OS 100042766

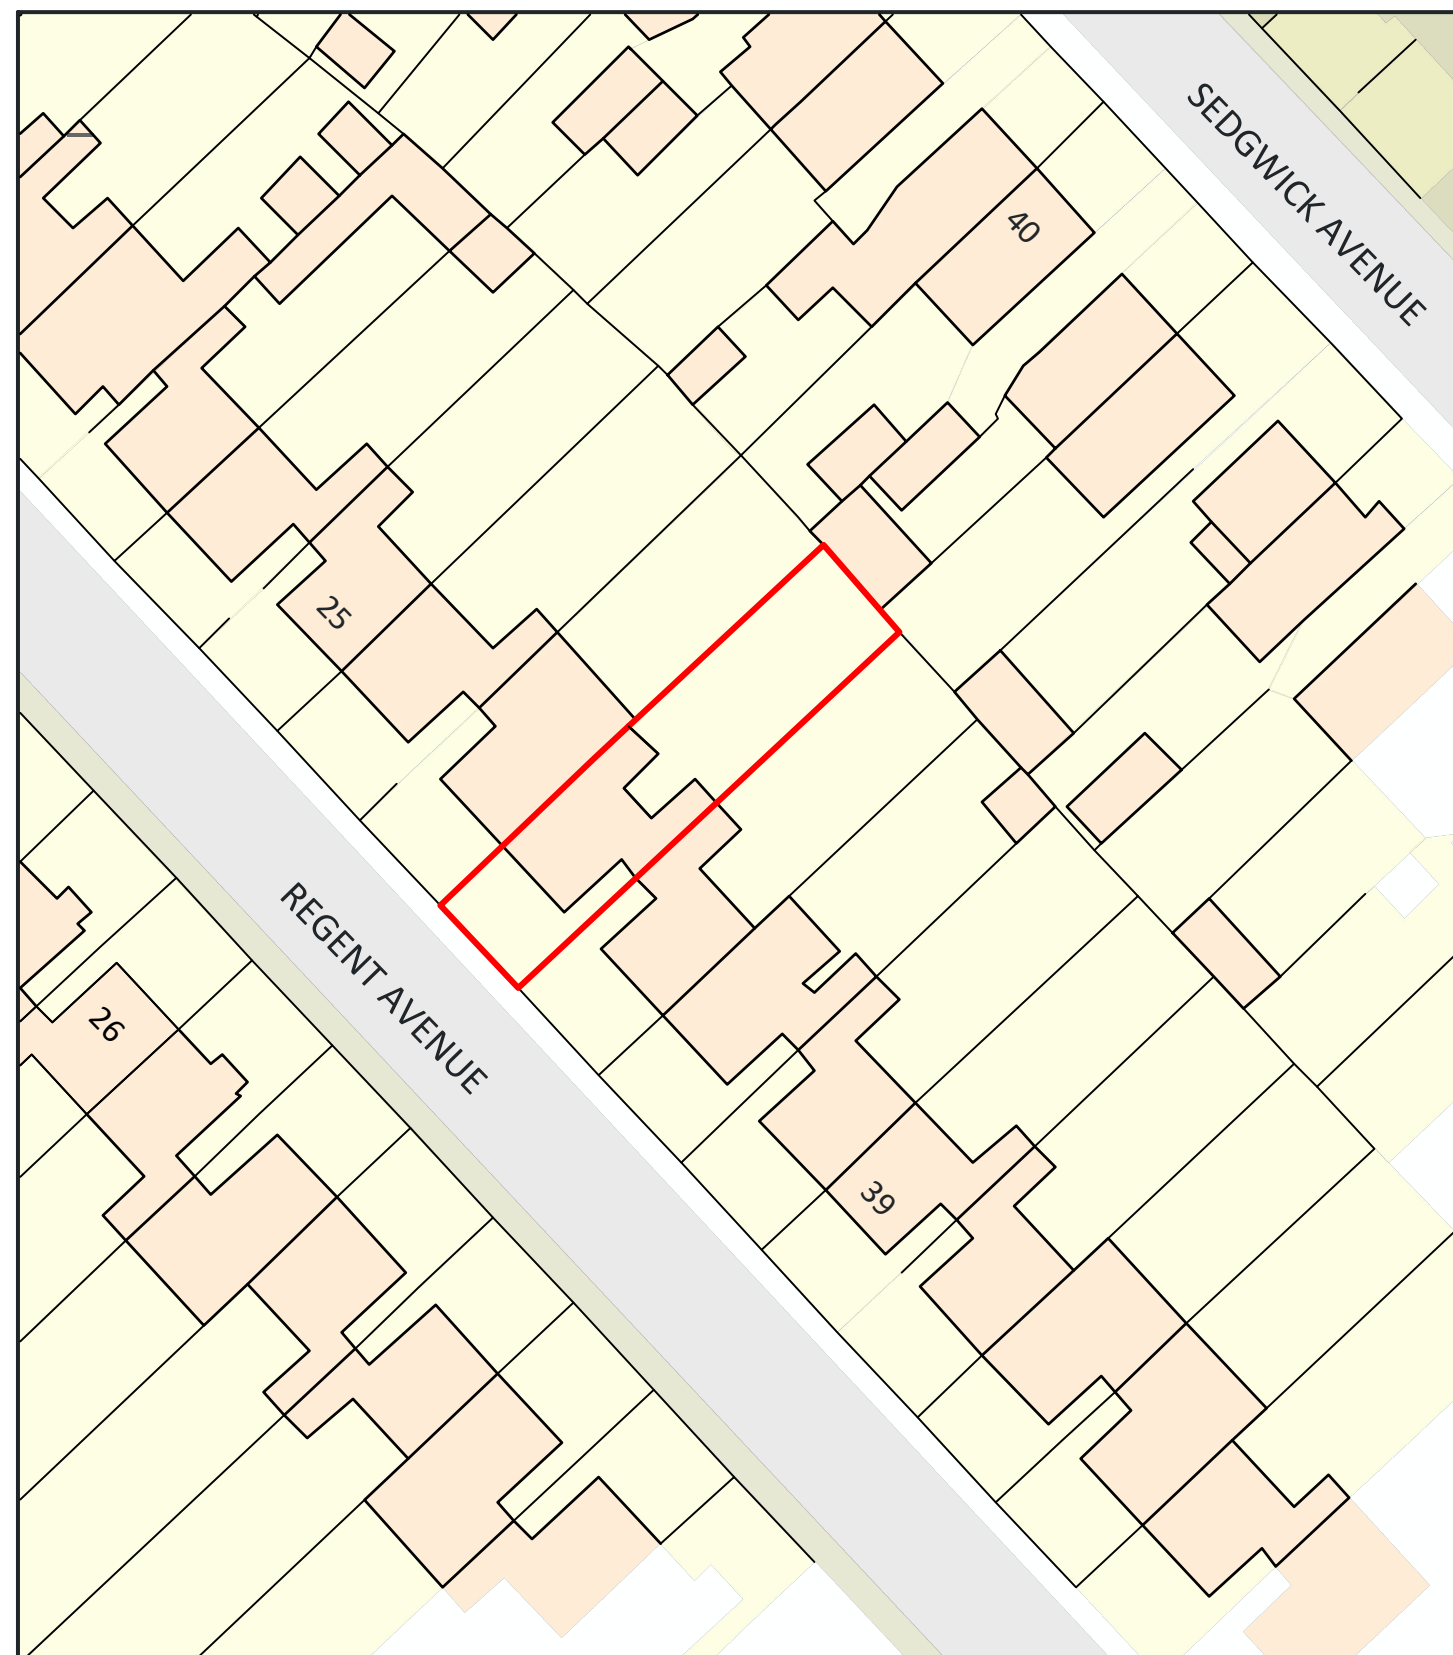

© Crown copyright and database rights 2023 OS 100042766

CLIENT

Mr. Shaji, Jacob.

PROJECT LOCATION

31 Regent Ave,
Uxbridge UB10 9AL

DRAWING TITLE

Proposed
Location plan and Block plan

SCALE

1:100 / A3

DATE

June 2023

DRAWING NO. REV.

01ELF

DRAWN

TAHER



Floor plan it

Planning applications & Planning approvals

Floor plan it Ltd,
124 City Road , Londn EC1
Email: Info@floorplanit.co.uk
WWW.FLOORPLANIT.CO.UK
TEL: 07383458926



NOTE: ALL PROPOSED
MATERIALS TO MATCH
EXISTING



