


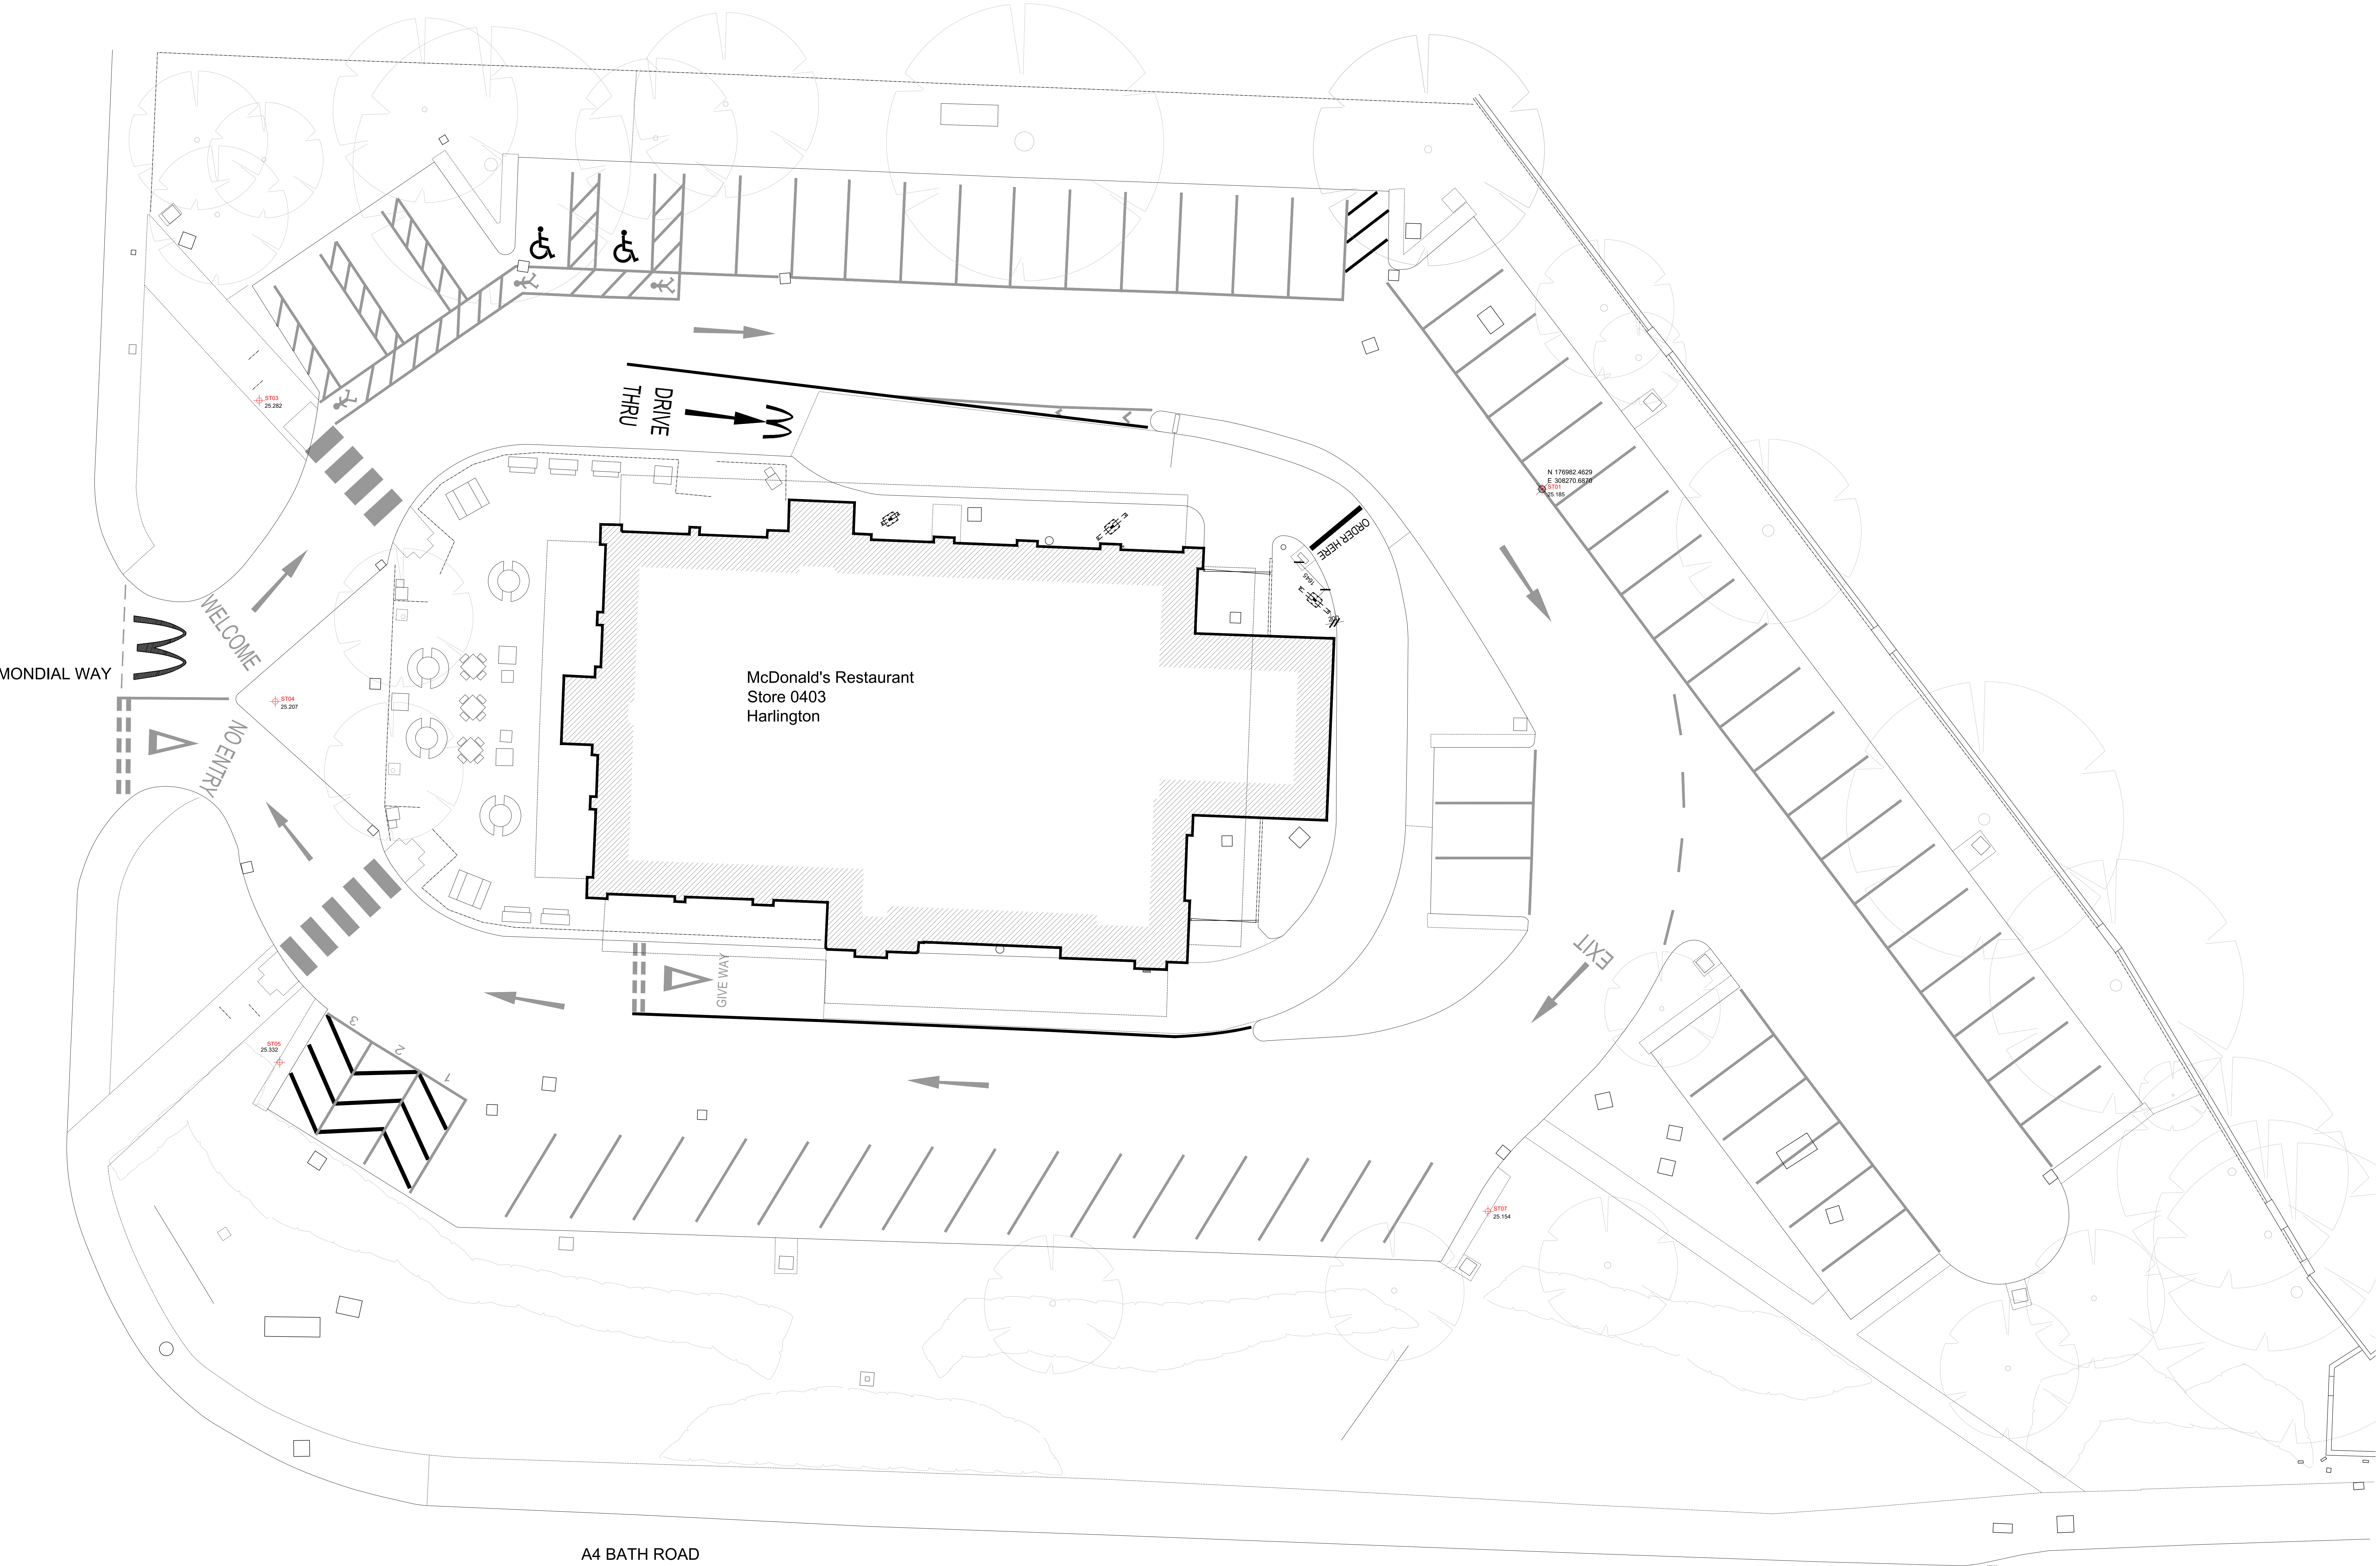

AREAS SCHEDULE	EXISTING
APPROX' SITE AREA	0.474 ha
APPROX' GEA (EXCLUDING CORRAL, FREEZER, CHILLER)	474 m²
APPROX' GIA	445 m²
DRAWINGS BASED ON:	
SURVEY: 21.09.2020	
OTHER: C7 Architects Ltd P19-062-0403-15-C	
H&K: -	

1 PLAN
Existing Site Plan
SCALE 1:100

OPEN architecture

NOTES

All drawings to be read in conjunction with all other drawings as issued on this sheet.

All dimensions and levels are to be checked on site.

Any discrepancies are to be reported to the architect before any work commences.

For construction purposes do not scale this drawing. Use typical dimensions to be checked on site.

This drawing shall not be reproduced without written permission from OPEN Architecture.

This drawing and all contents are produced using all reasonable endeavours. OPEN Architecture is not responsible for the accuracy or scale discrepancy of base plans supplied to them.

All works are to be undertaken in accordance with Building Regulations and the latest British Standards.

All proprietary materials and products are to be used strictly in accordance with the manufacturers' recommendations.

REV	DESCRIPTION	DR / CH	DATE
1	Issue for construction	DR	21.09.2020

NAME: P19-062-0403-15-C
DATE: JAN 2020

SIGNATURE:

GENERAL NOTES:

All works are to be undertaken in accordance with the Building Regulations and the latest British Standards. All proprietary materials and products are to be used strictly in accordance with the manufacturers' recommendations. All dimensions to be checked on site and to be used as a guide only.

ON BEHALF OF:

MC DONALDS RESTAURANTS LTD
STORE ADDRESS:
15 Mondial Way, Bath Road,
Harlington, UB3 5AR

DRAWING TITLE:
SITE PLAN

Existing site plan
Scale @ A0
Created on: JAN 2020
Drawn by: LIT
Checked by: GF
Purpose of Issue: FOR INFORMATION

OPEN architecture
Arton House
South Park
Derbyshire / Trent / E1B
www.openarc.co.uk
T +44 (0)1732 779590
F +44 (0)1732 741310

Job Reference: 21600
Store Number: 403
Drawing No: 03
Rev: --