



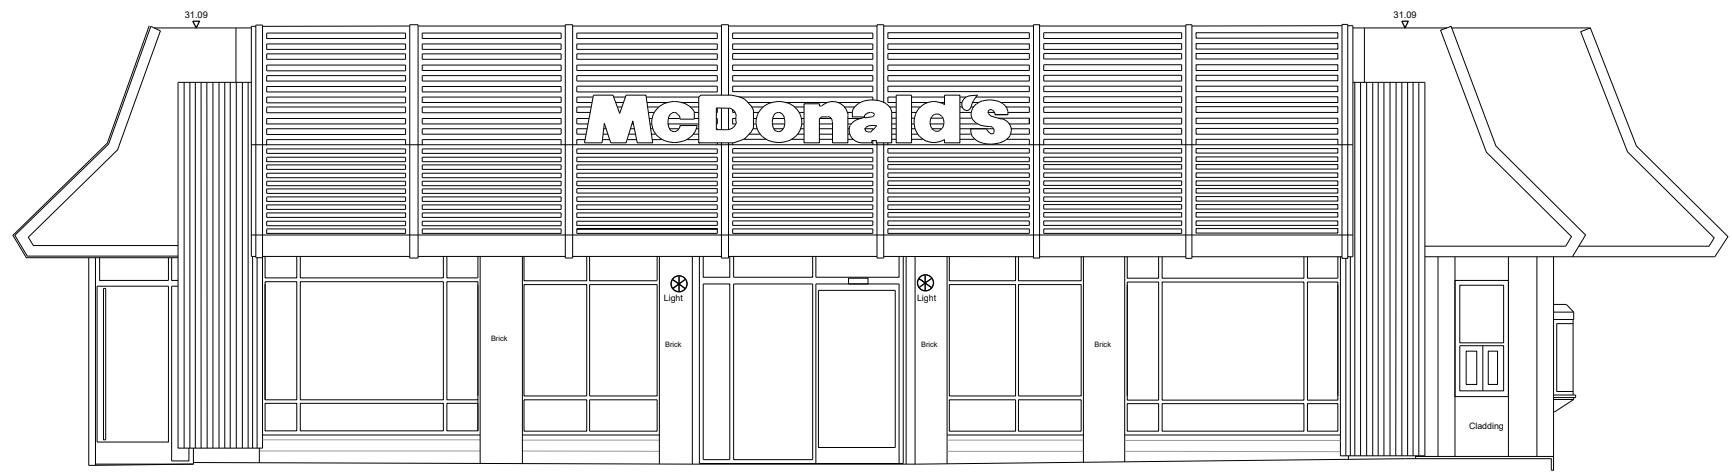


1 ELEVATION
Existing Shopfront Elevation West
SCALE 1: 100

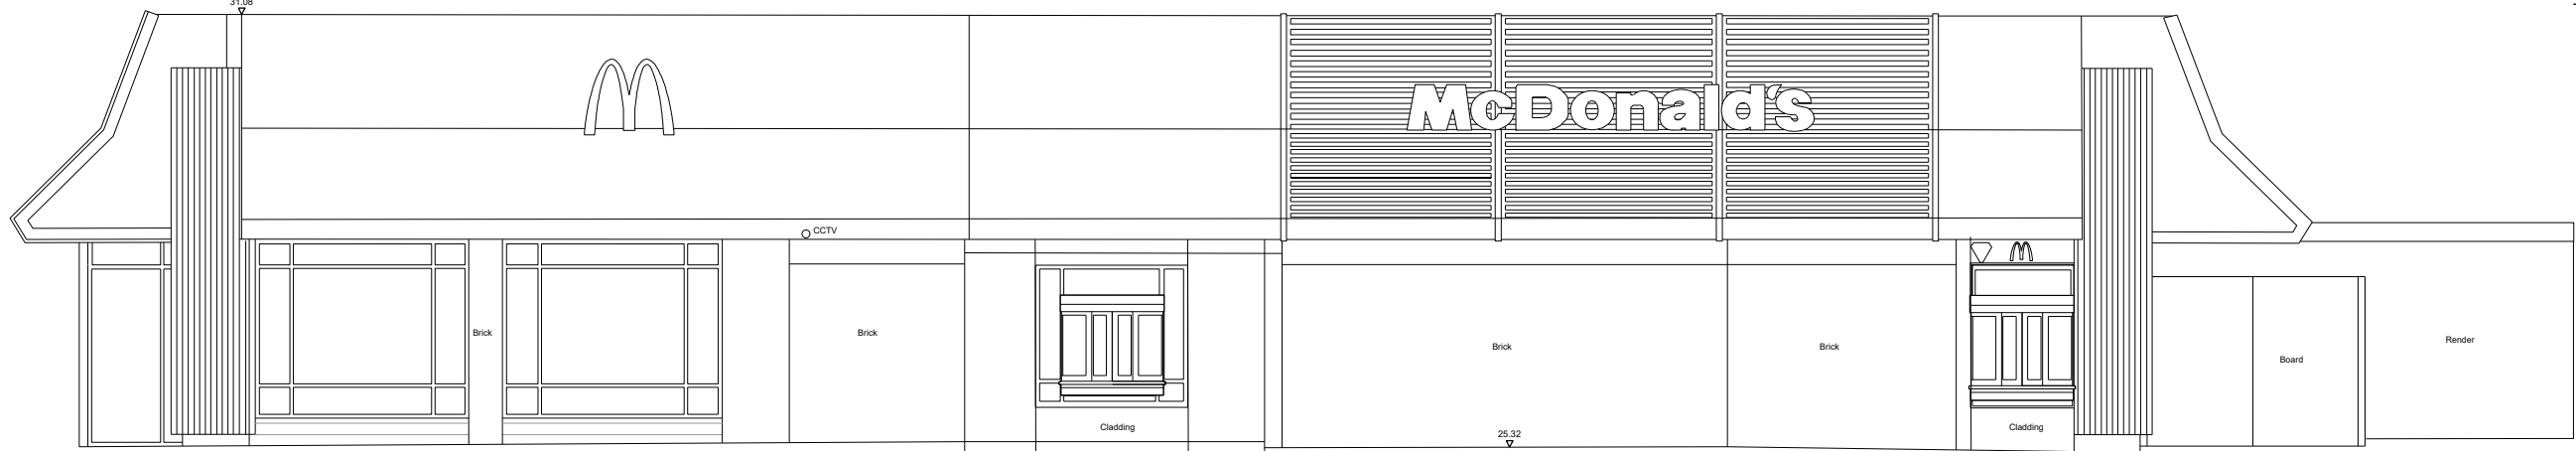

2 ELEVATION
Existing Shopfront Elevation South
SCALE 1: 100




3 ELEVATION
Existing Shopfront Elevation North
SCALE 1: 100

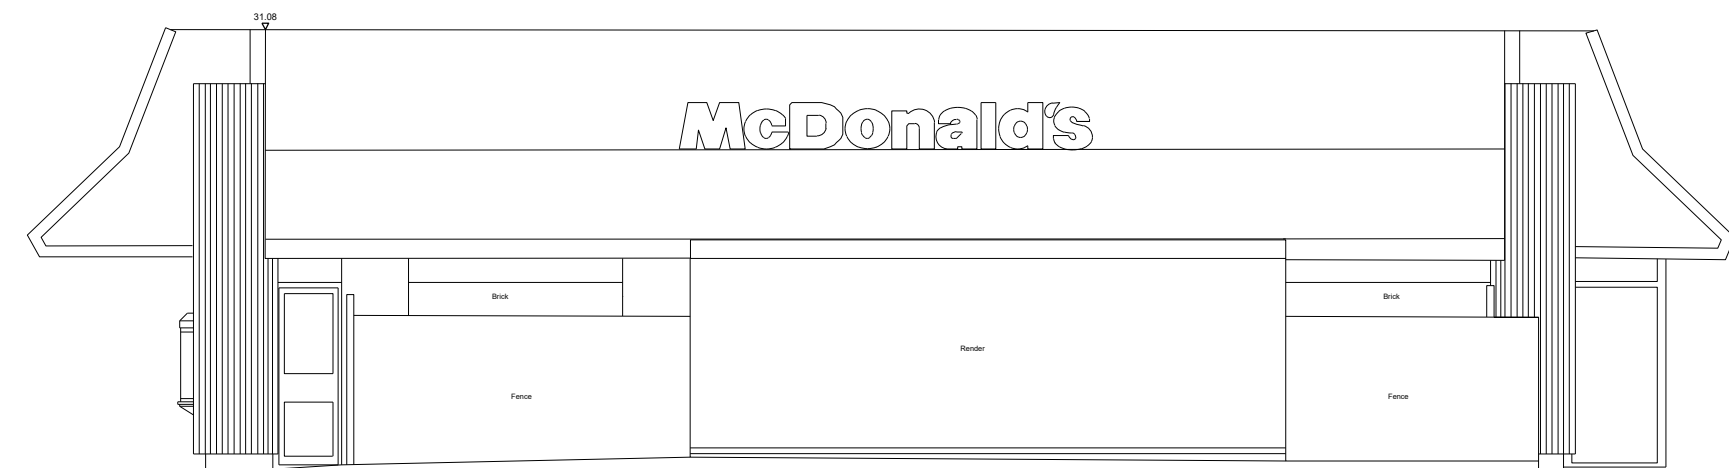


4 ELEVATION
Existing Shopfront Elevation East
SCALE 1: 100

DRAWINGS BASED ON:
SURVEY: NOV 2014
OTHER: Glanville - MD8141083/405

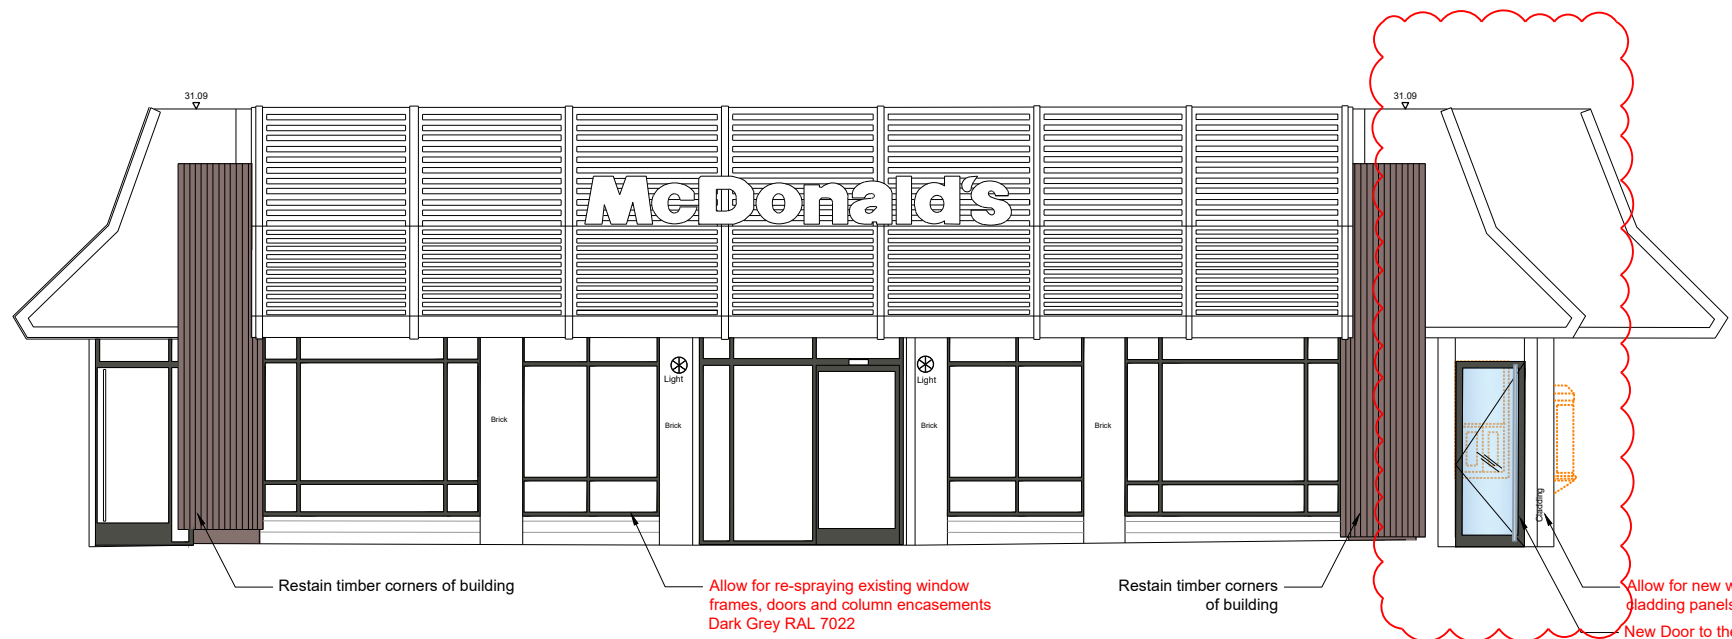


5 ELEVATION
Proposed Shopfront Elevation West
SCALE 1: 100

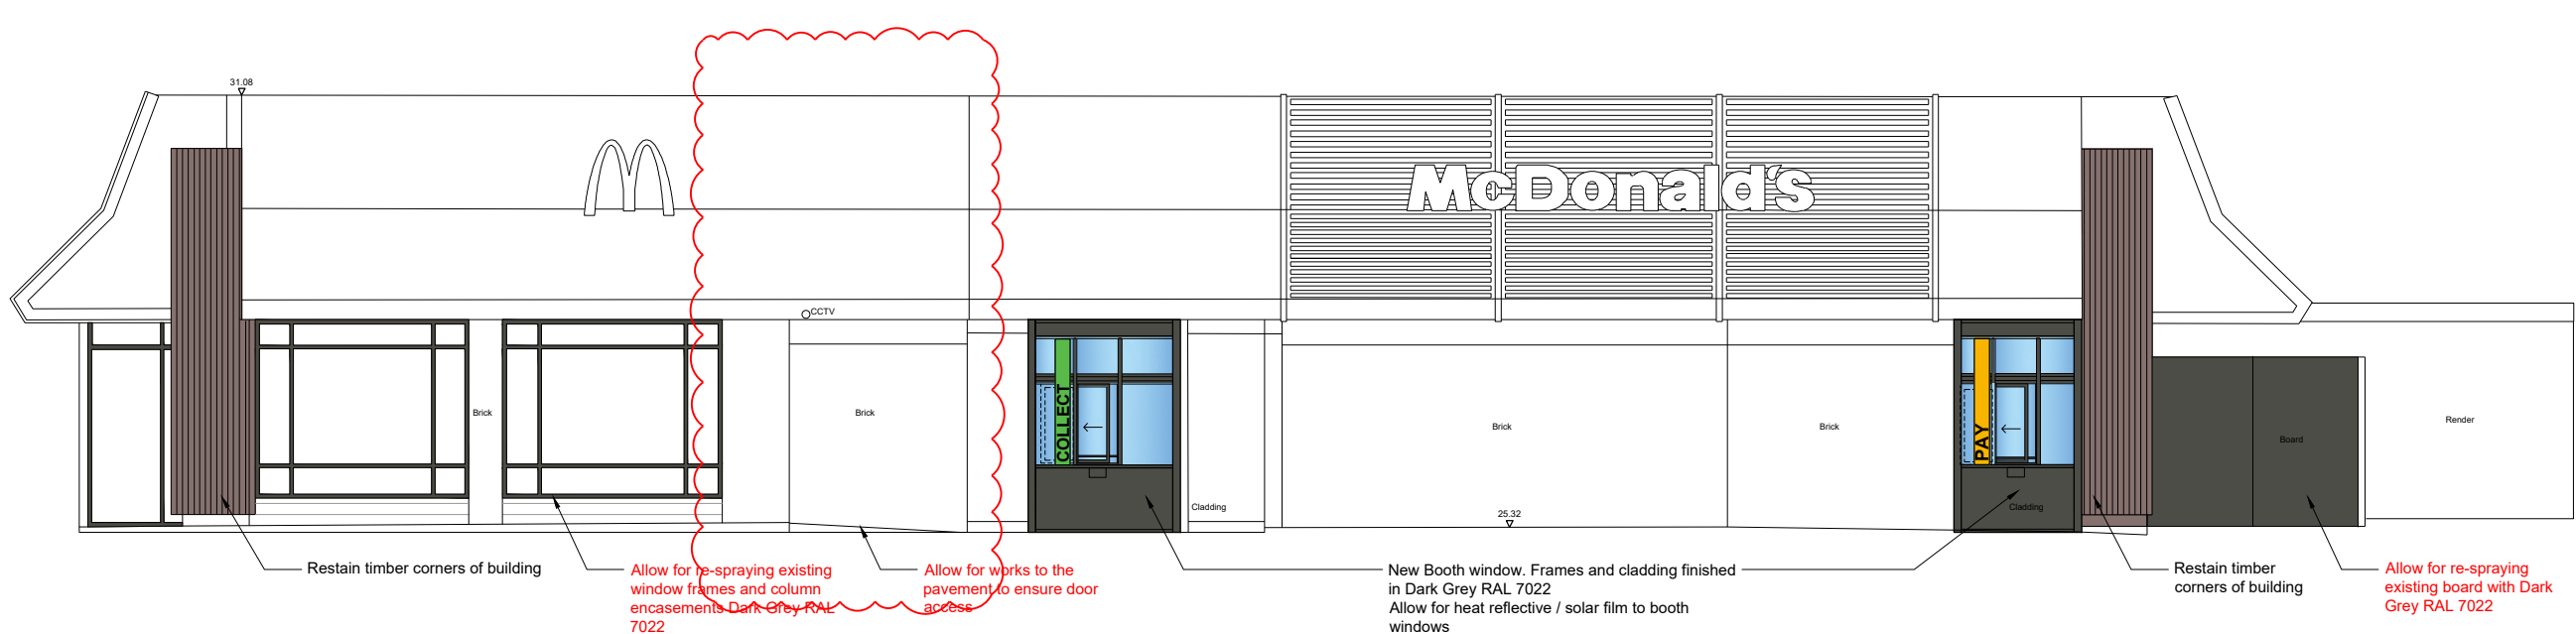

6 ELEVATION
Proposed Shopfront Elevation South
SCALE 1: 100



7 ELEVATION
Proposed Shopfront Elevation North
SCALE 1: 100

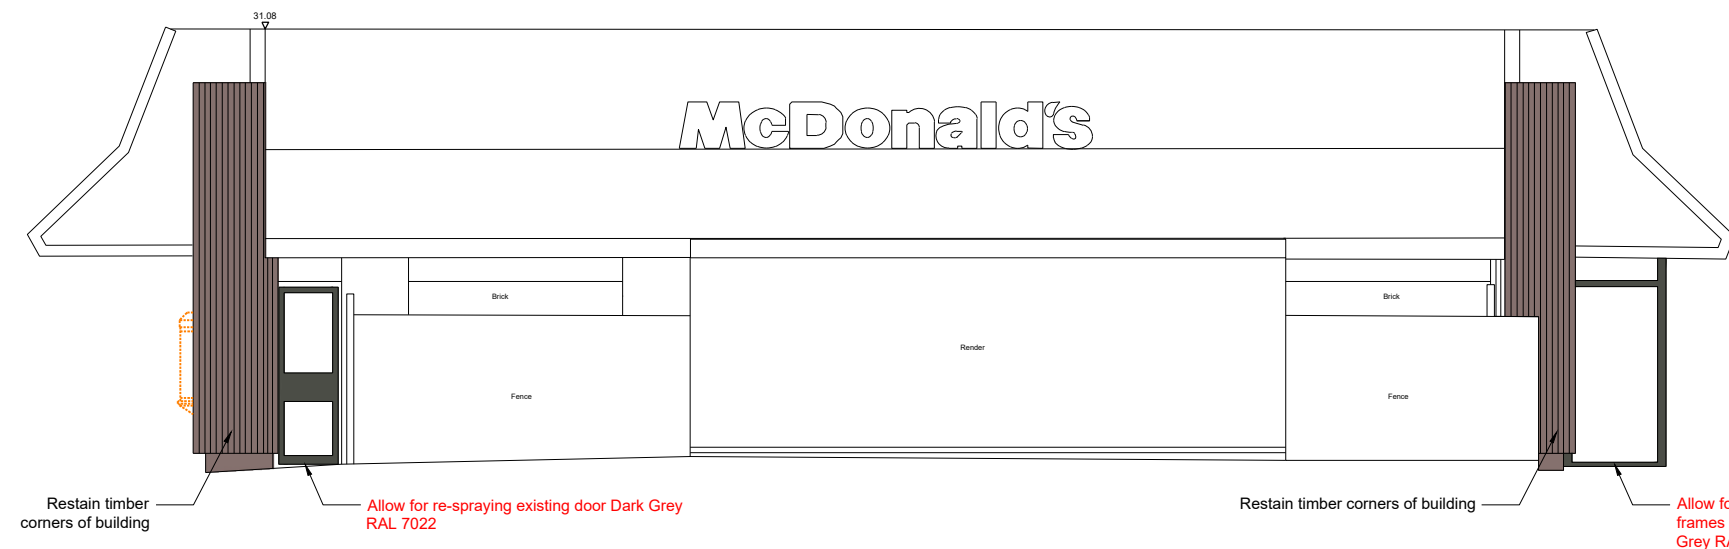

8 ELEVATION
Proposed Shopfront Elevation East
SCALE 1: 100

SCALE 1:50
0m 0.5 1 2 2.5 5

A Updates following Stage 1 meeting on site 29.04.2026 LIT/ GF 20.05.2026

Extension from the Presenter booth omitted

REV DESCRIPTION DR / CH DATE

This drawing has been reviewed and signed off by McDonald's Restaurants Ltd any errors, changes or discrepancies should be reported to the McDonald's project manager and designers prior to commencing work on site.

NAME (PM): Jonny Davis DATE: JAN 2026

SIGNATURE:

GENERAL NOTES:
All works are to be undertaken in accordance with the Building Regulations and the latest British Standards. All proprietary materials and products are to be used strictly in accordance with the manufacturers recommendations. All dimensions to be checked on site prior to construction.

ON BEHALF OF:

MC DONALDS RESTAURANTS LTD
STORE ADDRESS
15 Mondial Way, Bath Road,
Harlington, UB3 5AR

STORE No
403

DRAWING TITLE
EXTERNAL SHOPFRONT ELEVATIONS

Existing & Proposed elevations

Scale @ A1 1:50

Created on: JAN 2026

Drawn by: LIT

Checked by: GF

Purpose of Issue: STAGE 1

OPEN architecture

Anton House
South Park
Sevenoaks / Kent / TN13 1EB

www.openarc.co.uk
T +44 01732 779580
F +44 01732 741316

Job Reference Store Number Drawing No Rev

21600 403 05 A

