



Note: The Drawings is for planning purpose and should not be used for construction.  
All dimensions should be confirmed on site and any deviation should be reported back to designer.

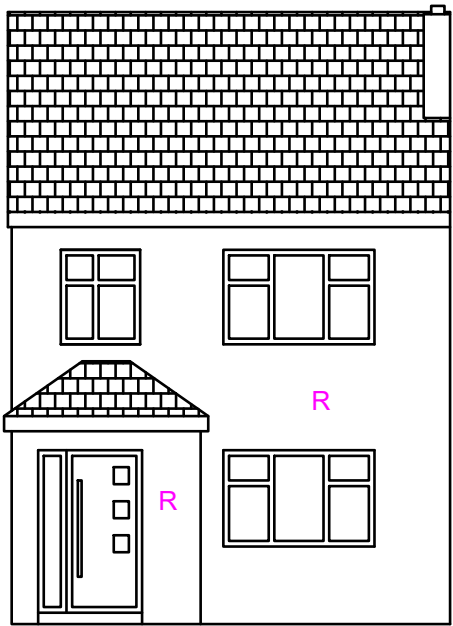


Existing Front Elevation

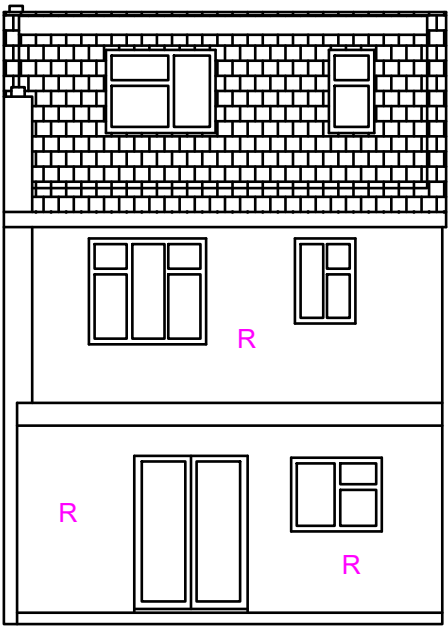


Existing Rear Elevation

R: Render  
BW: Brickwork

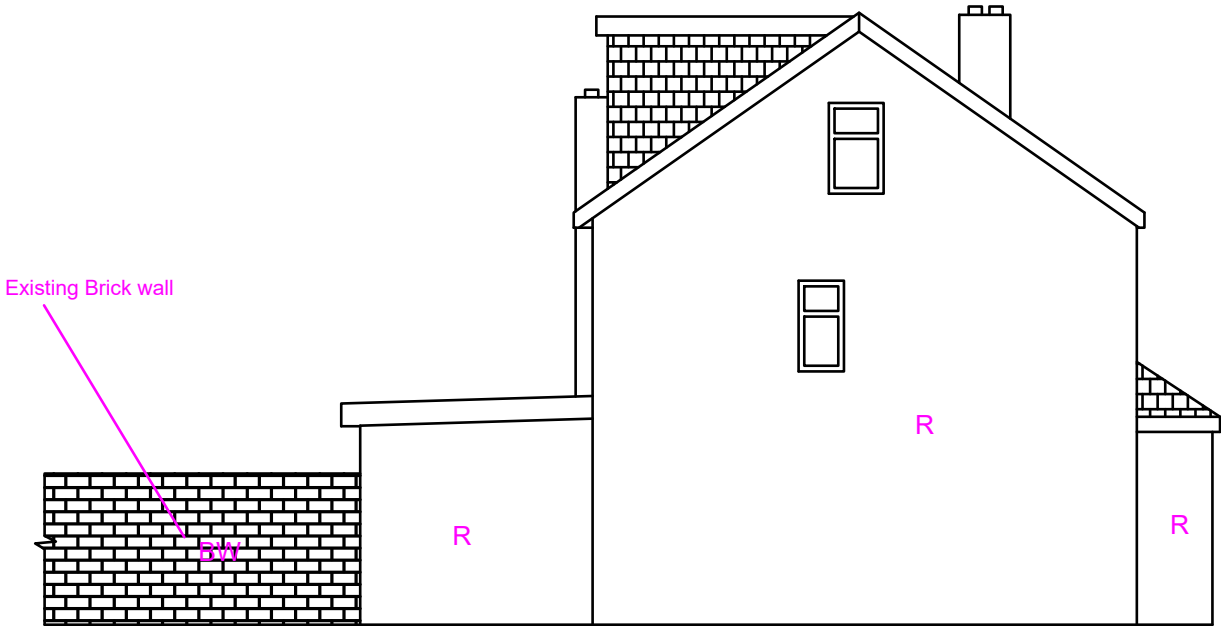

Existing Side Elevation (LHS)

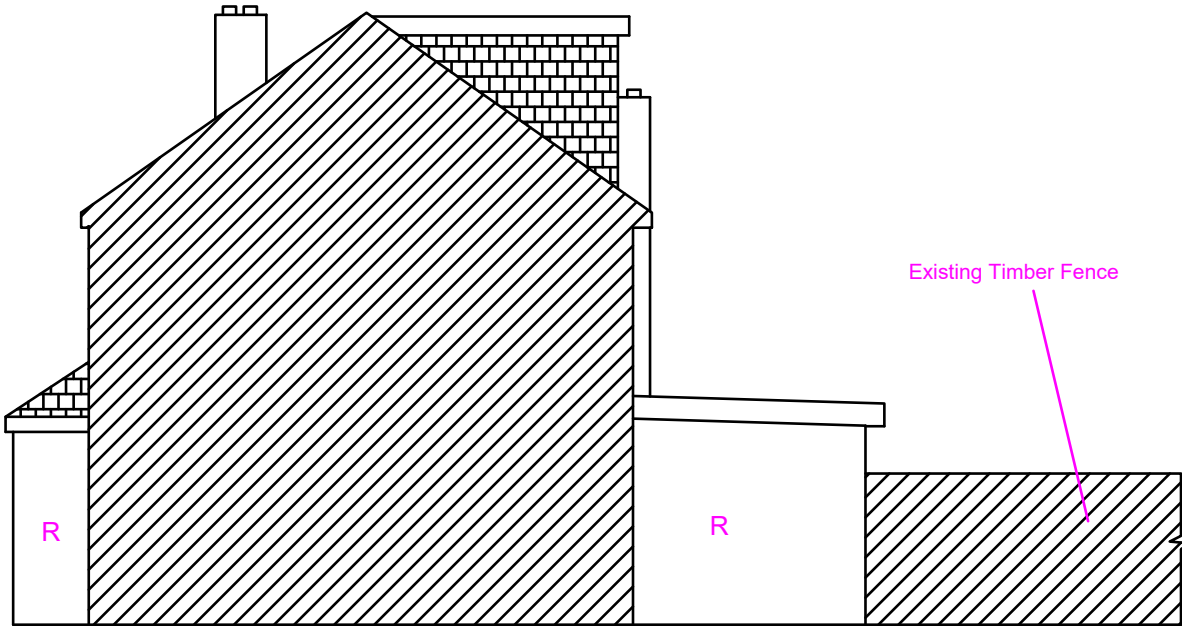

Existing Side Elevation (RHS)

**Proposed Development:**

Construction of conservatory

**Site Address:**

9 Derwent Drive  
Hayes  
UB4 8DR

**Revisions:**

Rev	Date	Description
A	05/04/2023	

**Drawing Description:**

Existing Elevations

**Drawing No:**

ART/2023/CON9DD/EE

Scale: 1:100  
Paper Size: A3  
Sheet No: 3 of 4



ART CONSULTANTS (UK) LTD  
113 LONG LANE  
STANWELL  
TW19 7AL  
M:07960071377  
E: ARTCONSULTANTSUK@GMAIL.COM