







APPROVED FRONT ELEVATION

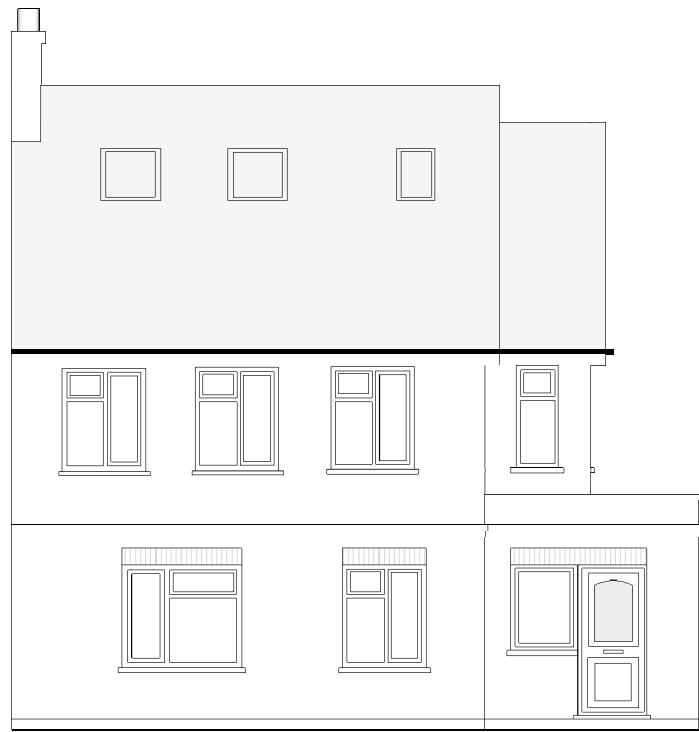

APPROVED REAR ELEVATION

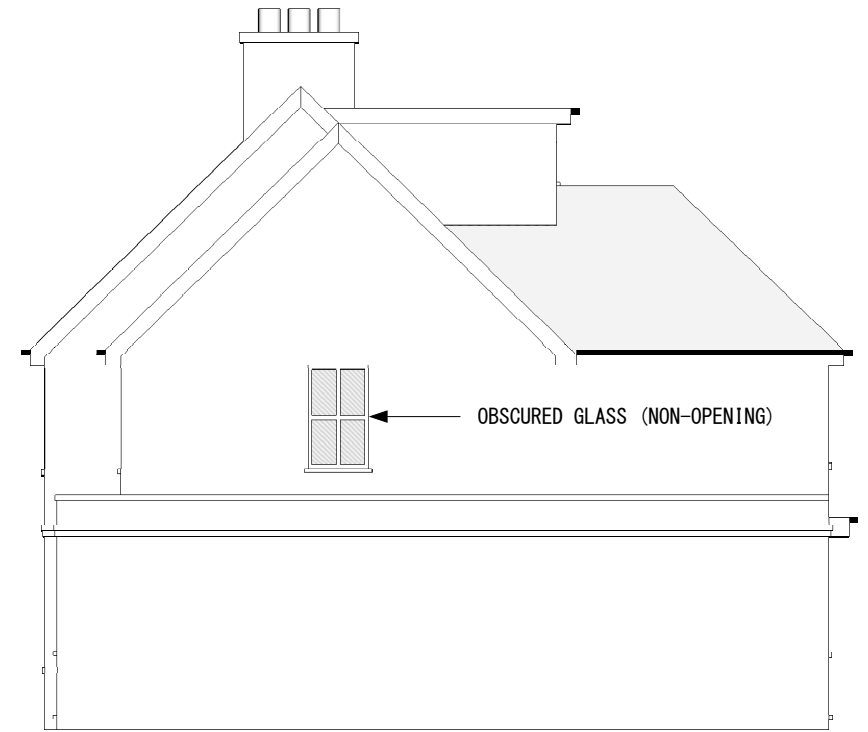






APPROVED SOUTHERN ELEVATION

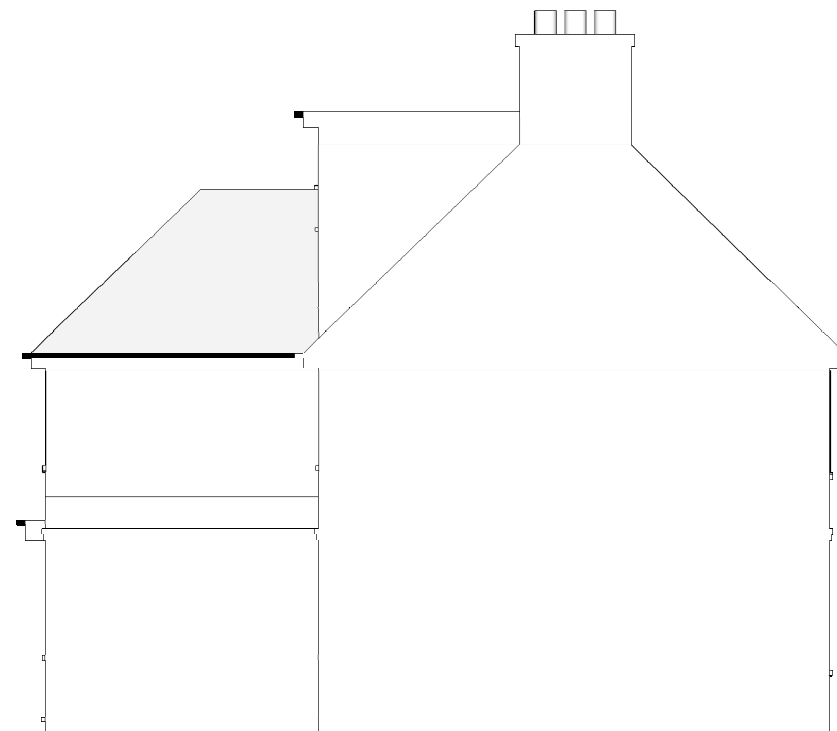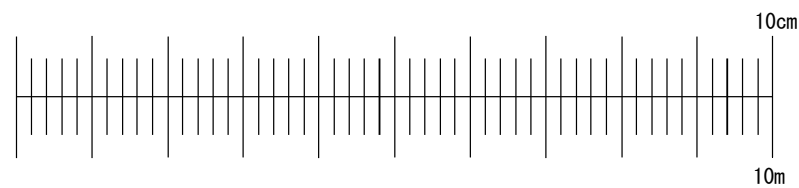

APPROVED NORTHERN ELEVATION






Application for Variation of a Condition
for works or extension to a dwelling.
Town and Country Planning Act 1990.
This drawing for planning application only.
This drawing is © EnGage Reliance Ltd 2018-2022 Copyright.
Plans, drawings and material submitted to the council are protected by the Copyright Acts (Section 47, 1988 Act).
You may only use material which is downloaded or printed for consultation purposes.
Further copies must not be made without prior permission of the copyright owner.

Stage: Planning	Job Title: First floor side/rear extension	Job Number: 58RL	Drawing Number: 01			
	Client: Alexandre Vorobiev	Scale: 1:100 @ A3	Revision Suffix:			
Drawing Title: Approved Elevations	Site Address: 58 Royal Lane, West Drayton, UB7 8DN	Date: 08/07/2022	Drawn By:		Checked By:	
			AA		-	

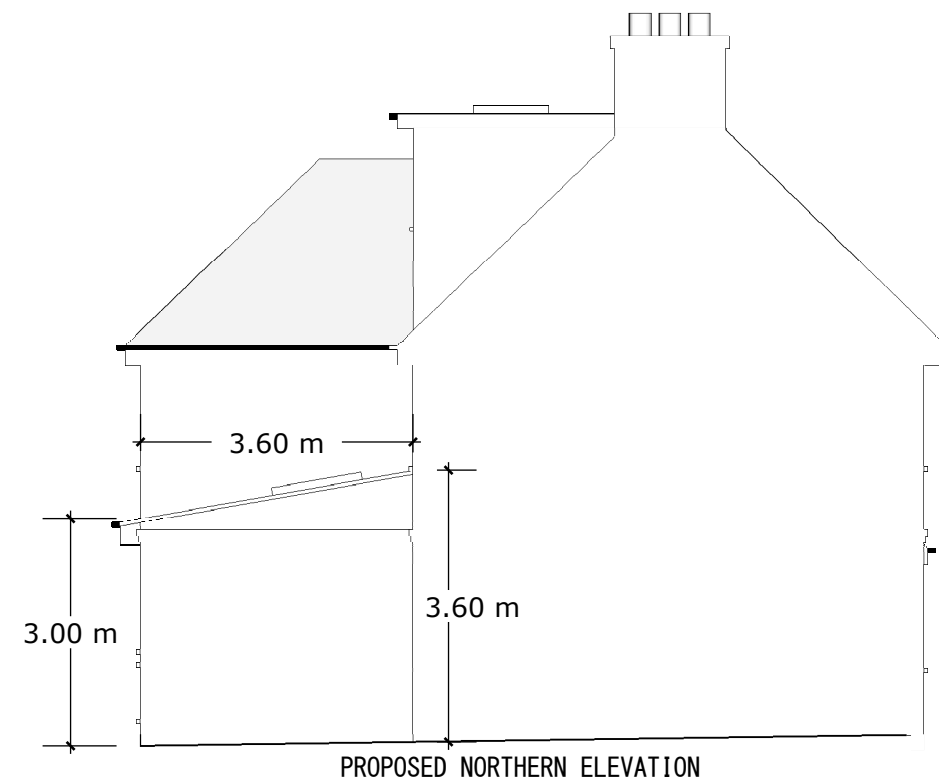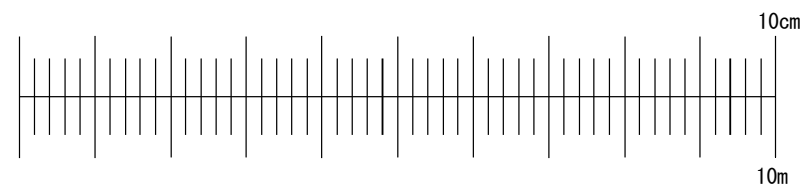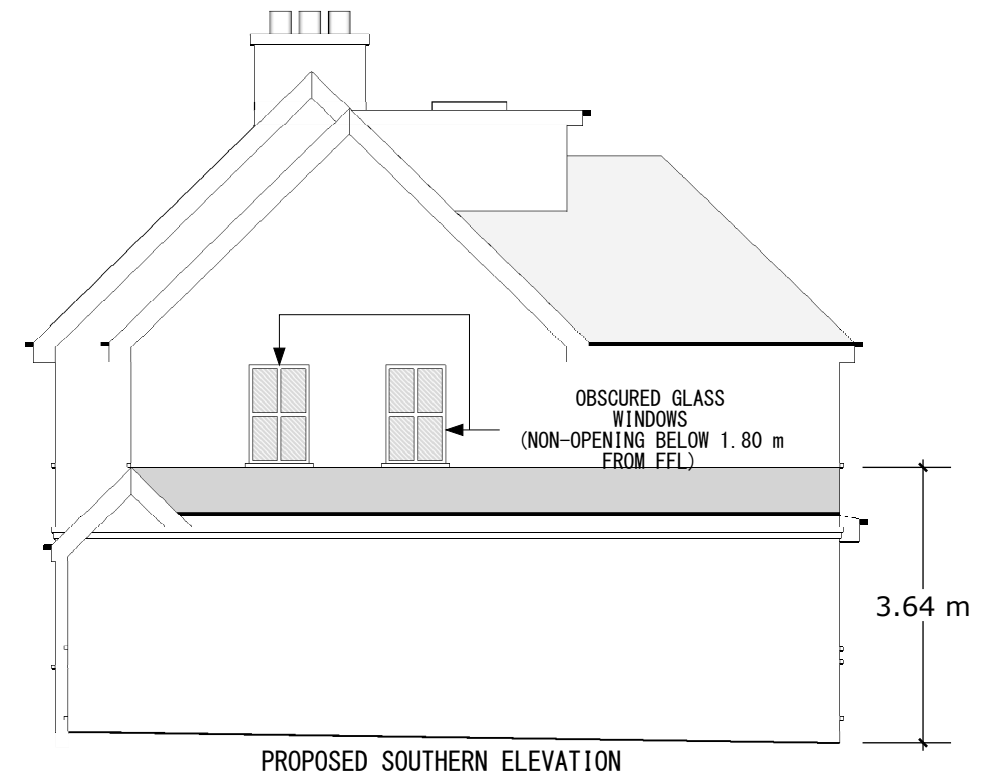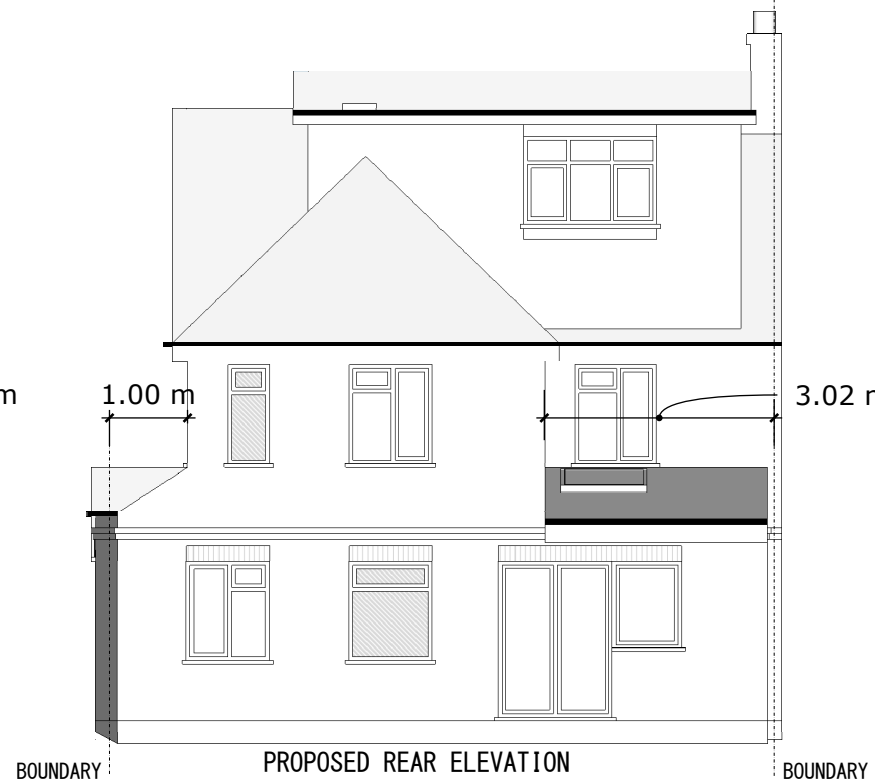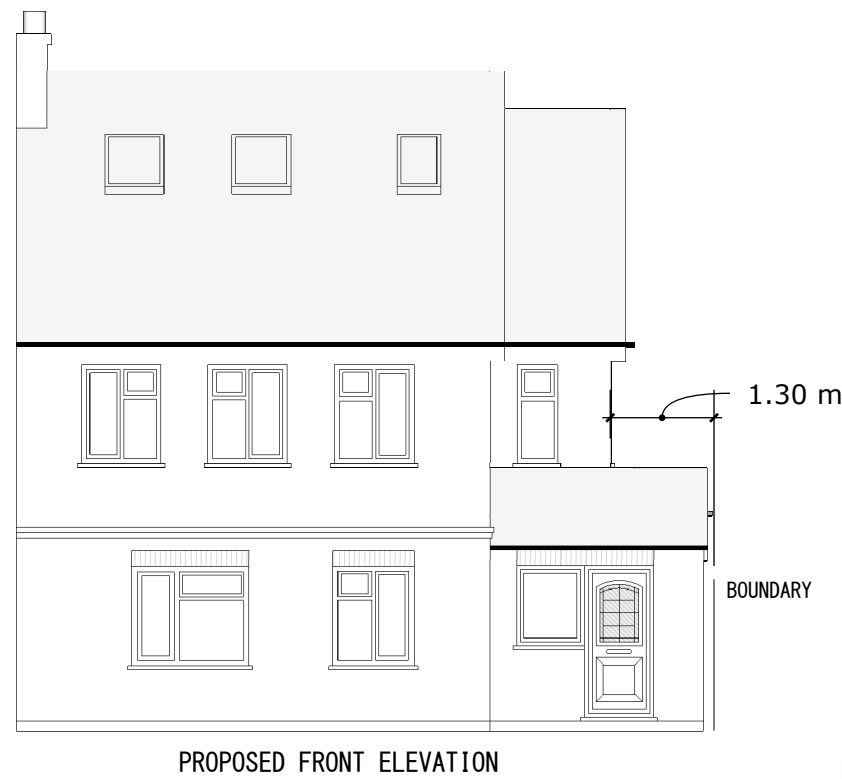






Application for Variation of a Condition
for works or extension to a dwelling.
Town and Country Planning Act 1990.
This drawing for planning application only.
This drawing is © EnGage Reliance Ltd 2018-2022 Copyright.
Plans, drawings and material submitted to the council are protected by the Copyright Acts (Section 47, 1988 Act).
You may only use material which is downloaded or printed for consultation purposes.
Further copies must not be made without prior permission of the copyright owner.

Stage: Planning	Job Title: First floor side/rear extension	Job Number: 58RL	Drawing Number: 02			
	Client: Alexandre Vorobiev	Scale: 1:100 @ A3	Revision Suffix:			
Drawing Title: Proposed Elevations	Site Address: 58 Royal Lane, West Drayton, UB7 8DN	Date: 08/07/2022				
			Drawn By: AA		Checked By: -	

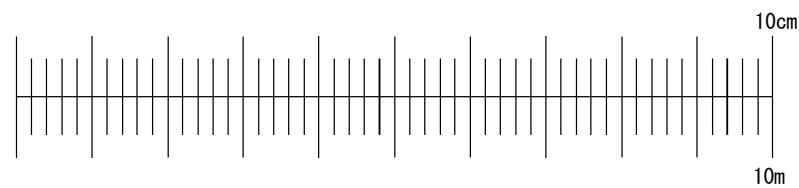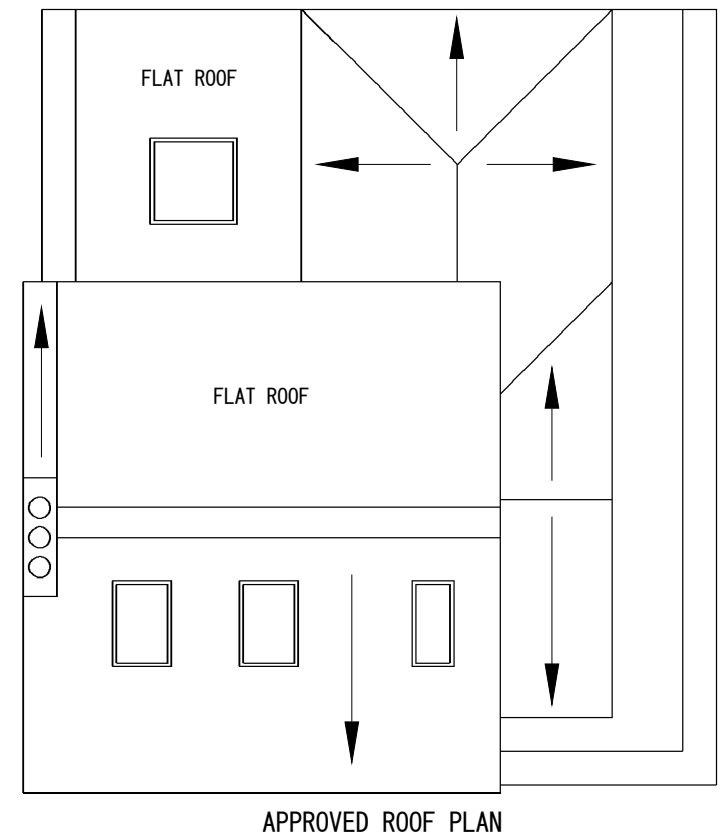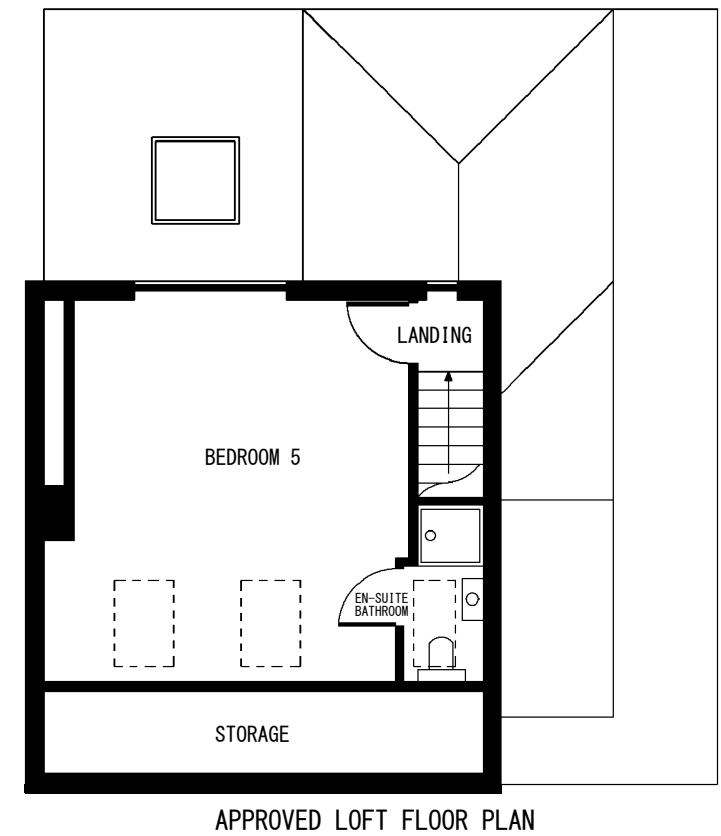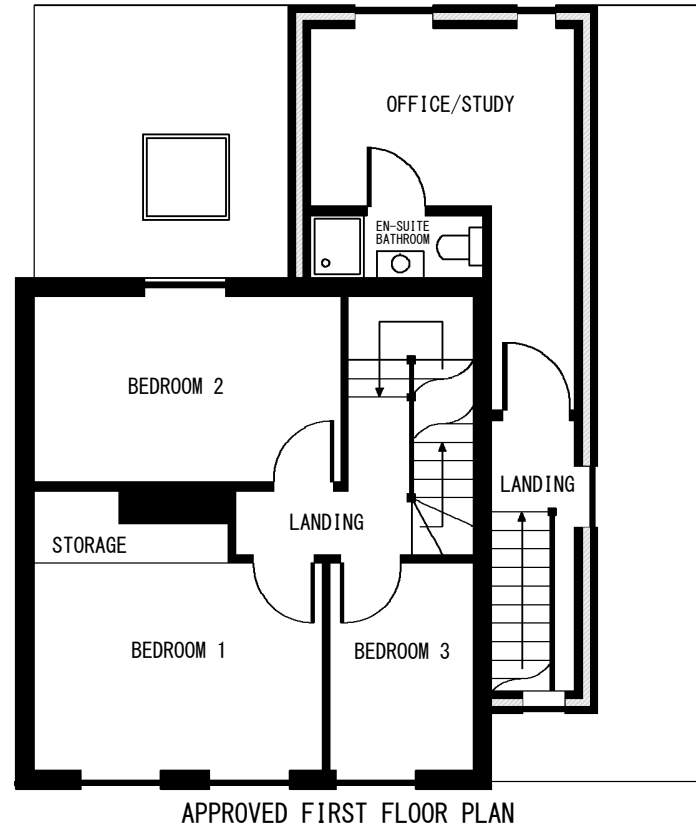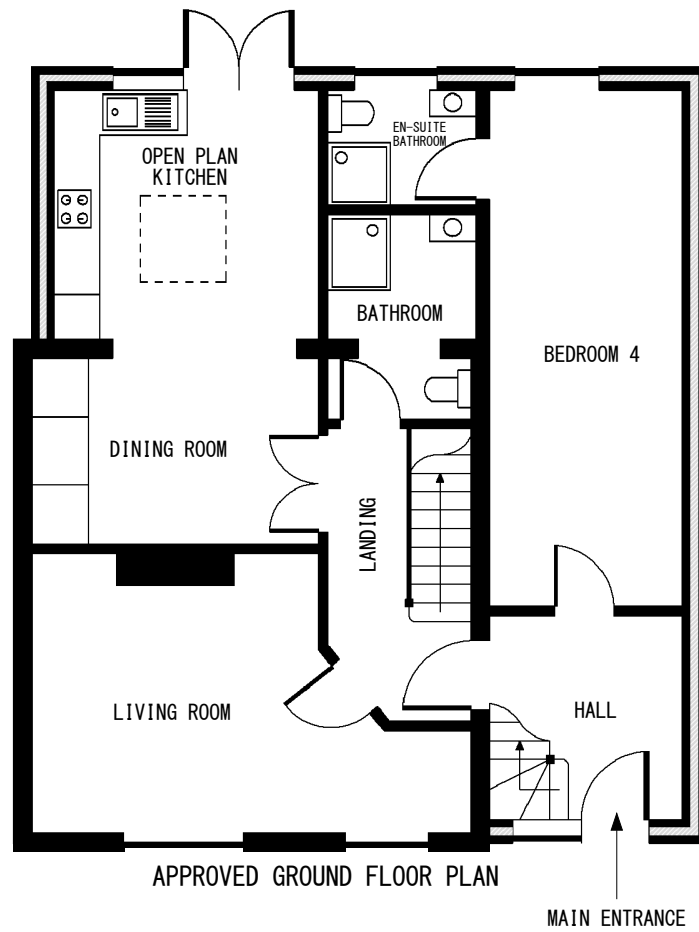


Application for Variation of a Condition
for works or extension to a dwelling.
Town and Country Planning Act 1990.
This drawing for planning application only.
This drawing is © EnGage Reliance Ltd 2018-2022 Copyright.
Plans, drawings and material submitted to the council are protected by the Copyright Acts (Section 47, 1988 Act).
You may only use material which is downloaded or printed for consultation purposes.
Further copies must not be made without prior permission of the copyright owner.

Stage: Planning	Job Title: First floor side/rear extension	Job Number: 58RL	Drawing Number: 03			
	Client: Alexandre Vorobiev	Scale: 1:100 @ A3	Revision Suffix:			
Drawing Title: Approved Floor Plans	Site Address: 58 Royal Lane, West Drayton, UB7 8DN	Date: 08/07/2022				
			Drawn By: AA	Checked By: -		

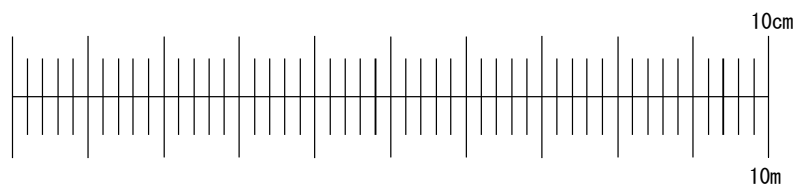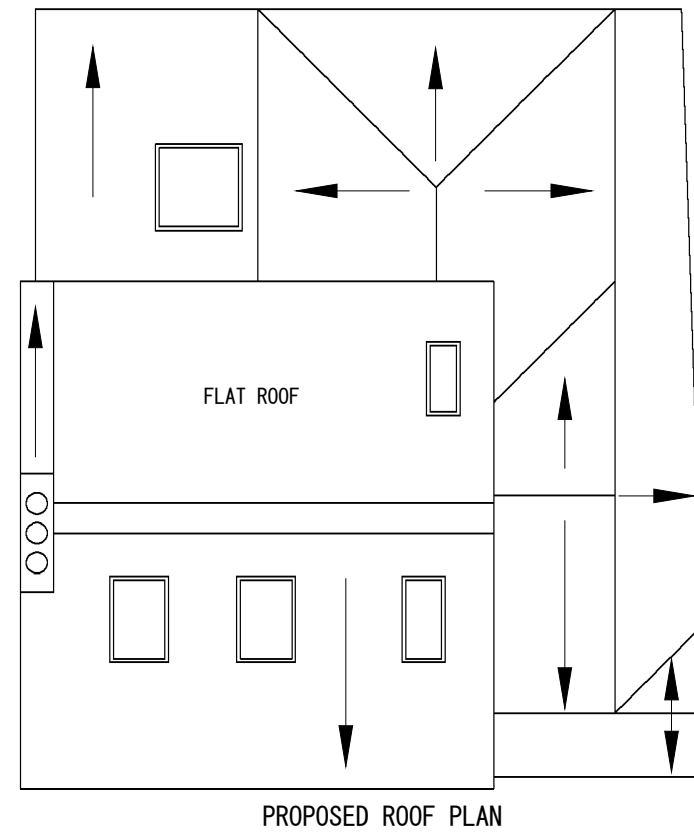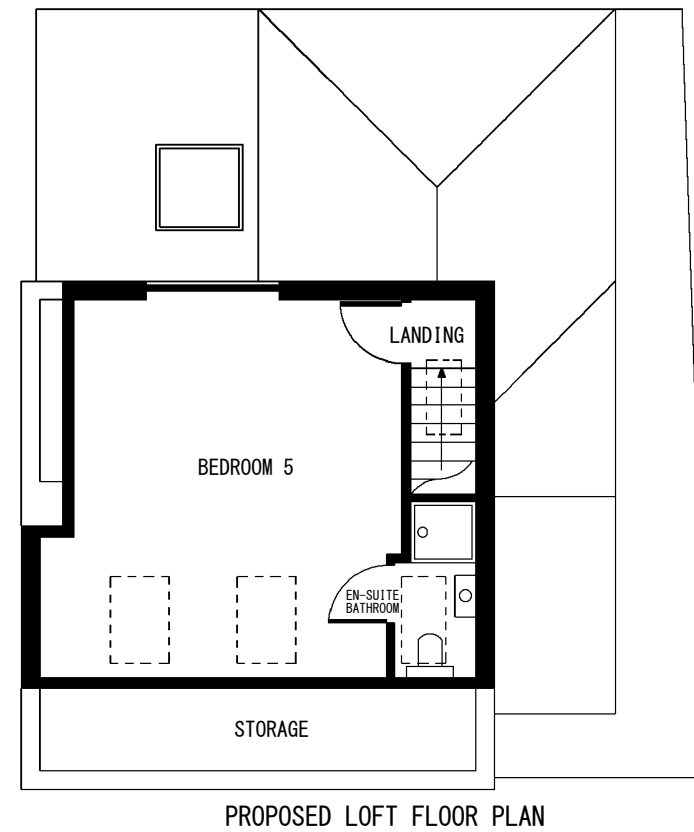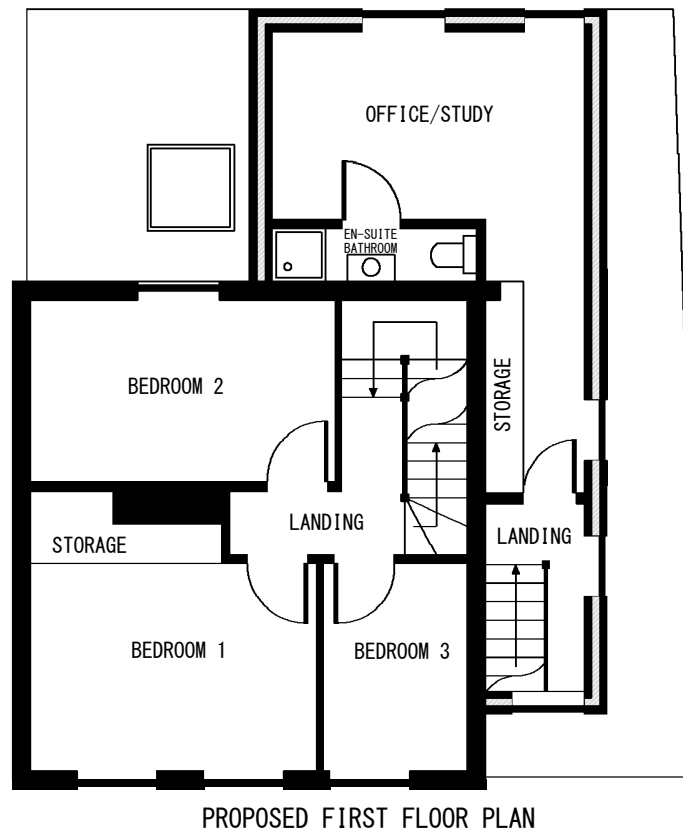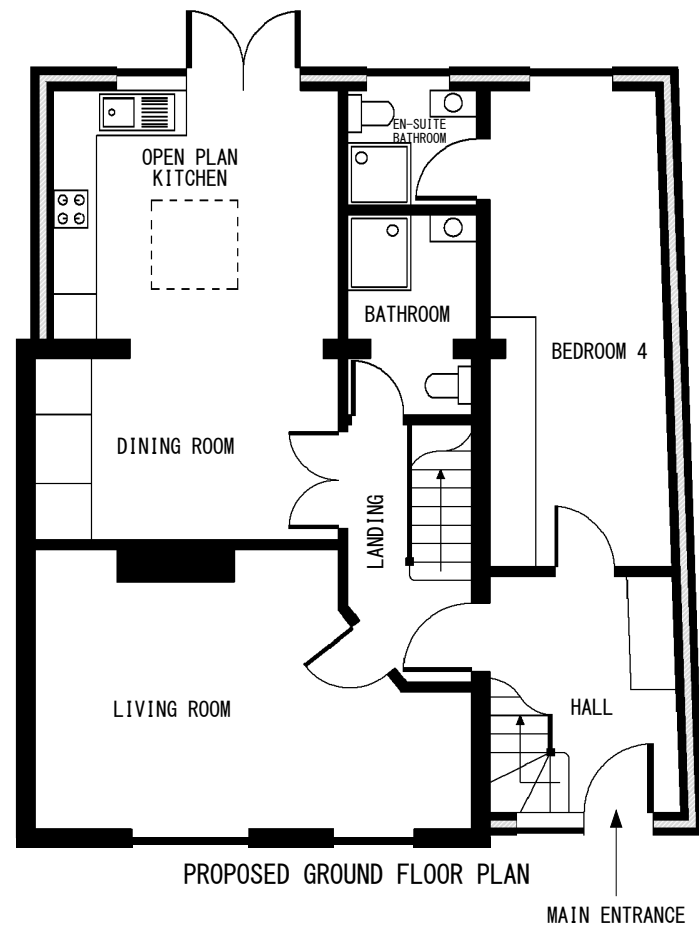



Application for Variation of a Condition
for works or extension to a dwelling.
Town and Country Planning Act 1990.
This drawing for planning application only.
This drawing is © EnGage Reliance Ltd 2018-2022 Copyright.
Plans, drawings and material submitted to the council are protected by the Copyright Acts (Section 47, 1988 Act).
You may only use material which is downloaded or printed for consultation purposes.
Further copies must not be made without prior permission of the copyright owner.

Stage: Planning	Job Title: First floor side/rear extension	Job Number: 58RL	Drawing Number: 04			
	Client: Alexandre Vorobiev	Scale: 1:100 @ A3	Revision Suffix:			
Drawing Title: Proposed Floor Plans	Site Address: 58 Royal Lane, West Drayton, UB7 8DN	Date: 08/07/2022				
			Drawn By: AA		Checked By: -	

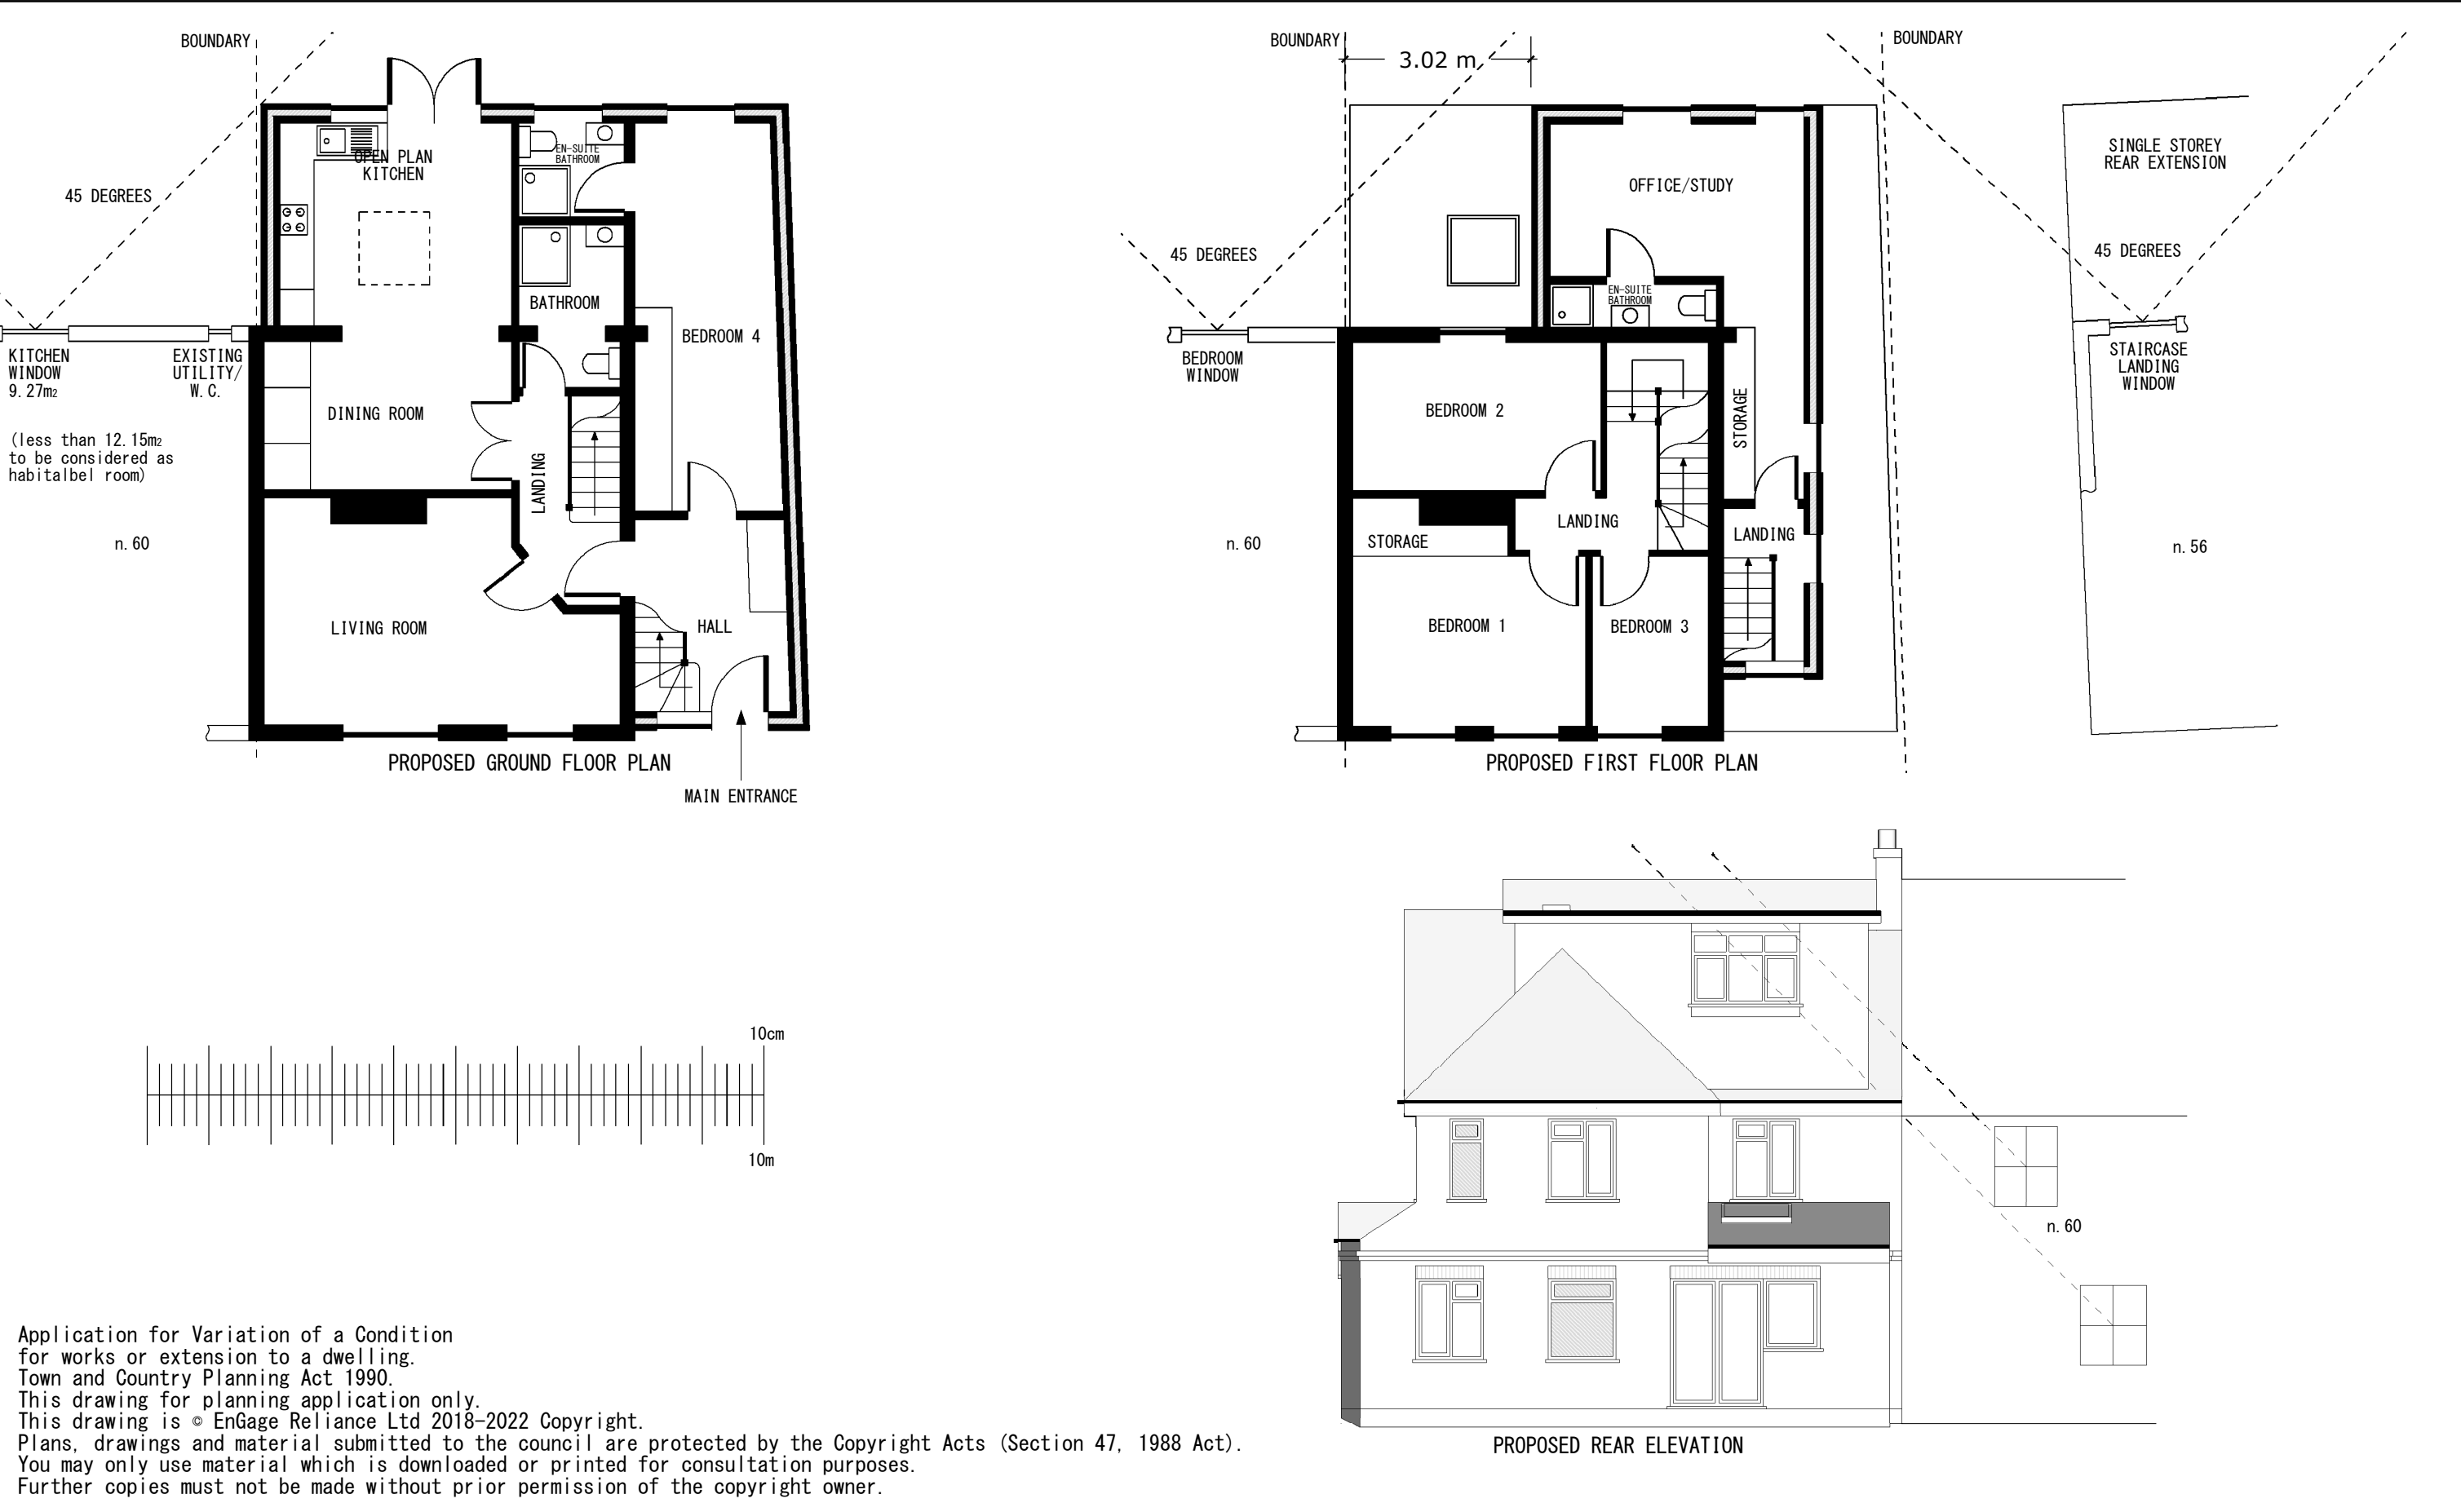



Application for Variation of a Condition
for works or extension to a dwelling.
Town and Country Planning Act 1990.
This drawing for planning application only.
This drawing is © EnGage Reliance Ltd 2018-2022 Copyright.
Plans, drawings and material submitted to the council are protected by the Copyright Acts (Section 47, 1988 Act).
You may only use material which is downloaded or printed for consultation purposes.
Further copies must not be made without prior permission of the copyright owner.

Stage: Planning	Job Title: First floor side/rear extension	Job Number: 58RL	Drawing Number: 05			
	Client: Alexandre Vorobiev	Scale: 1:100 @ A3	Revision Suffix:			
Drawing Title: 45 Degree Rule	Site Address: 58 Royal Lane, West Drayton, UB7 8DN	Date: 08/07/2022	Drawn By:		Checked By:	
			AA		-	

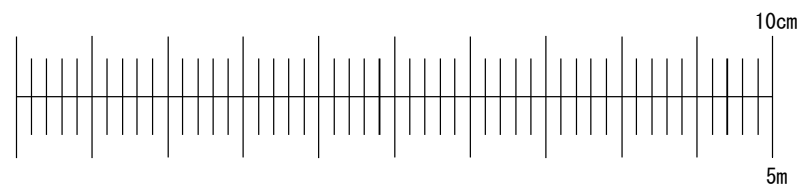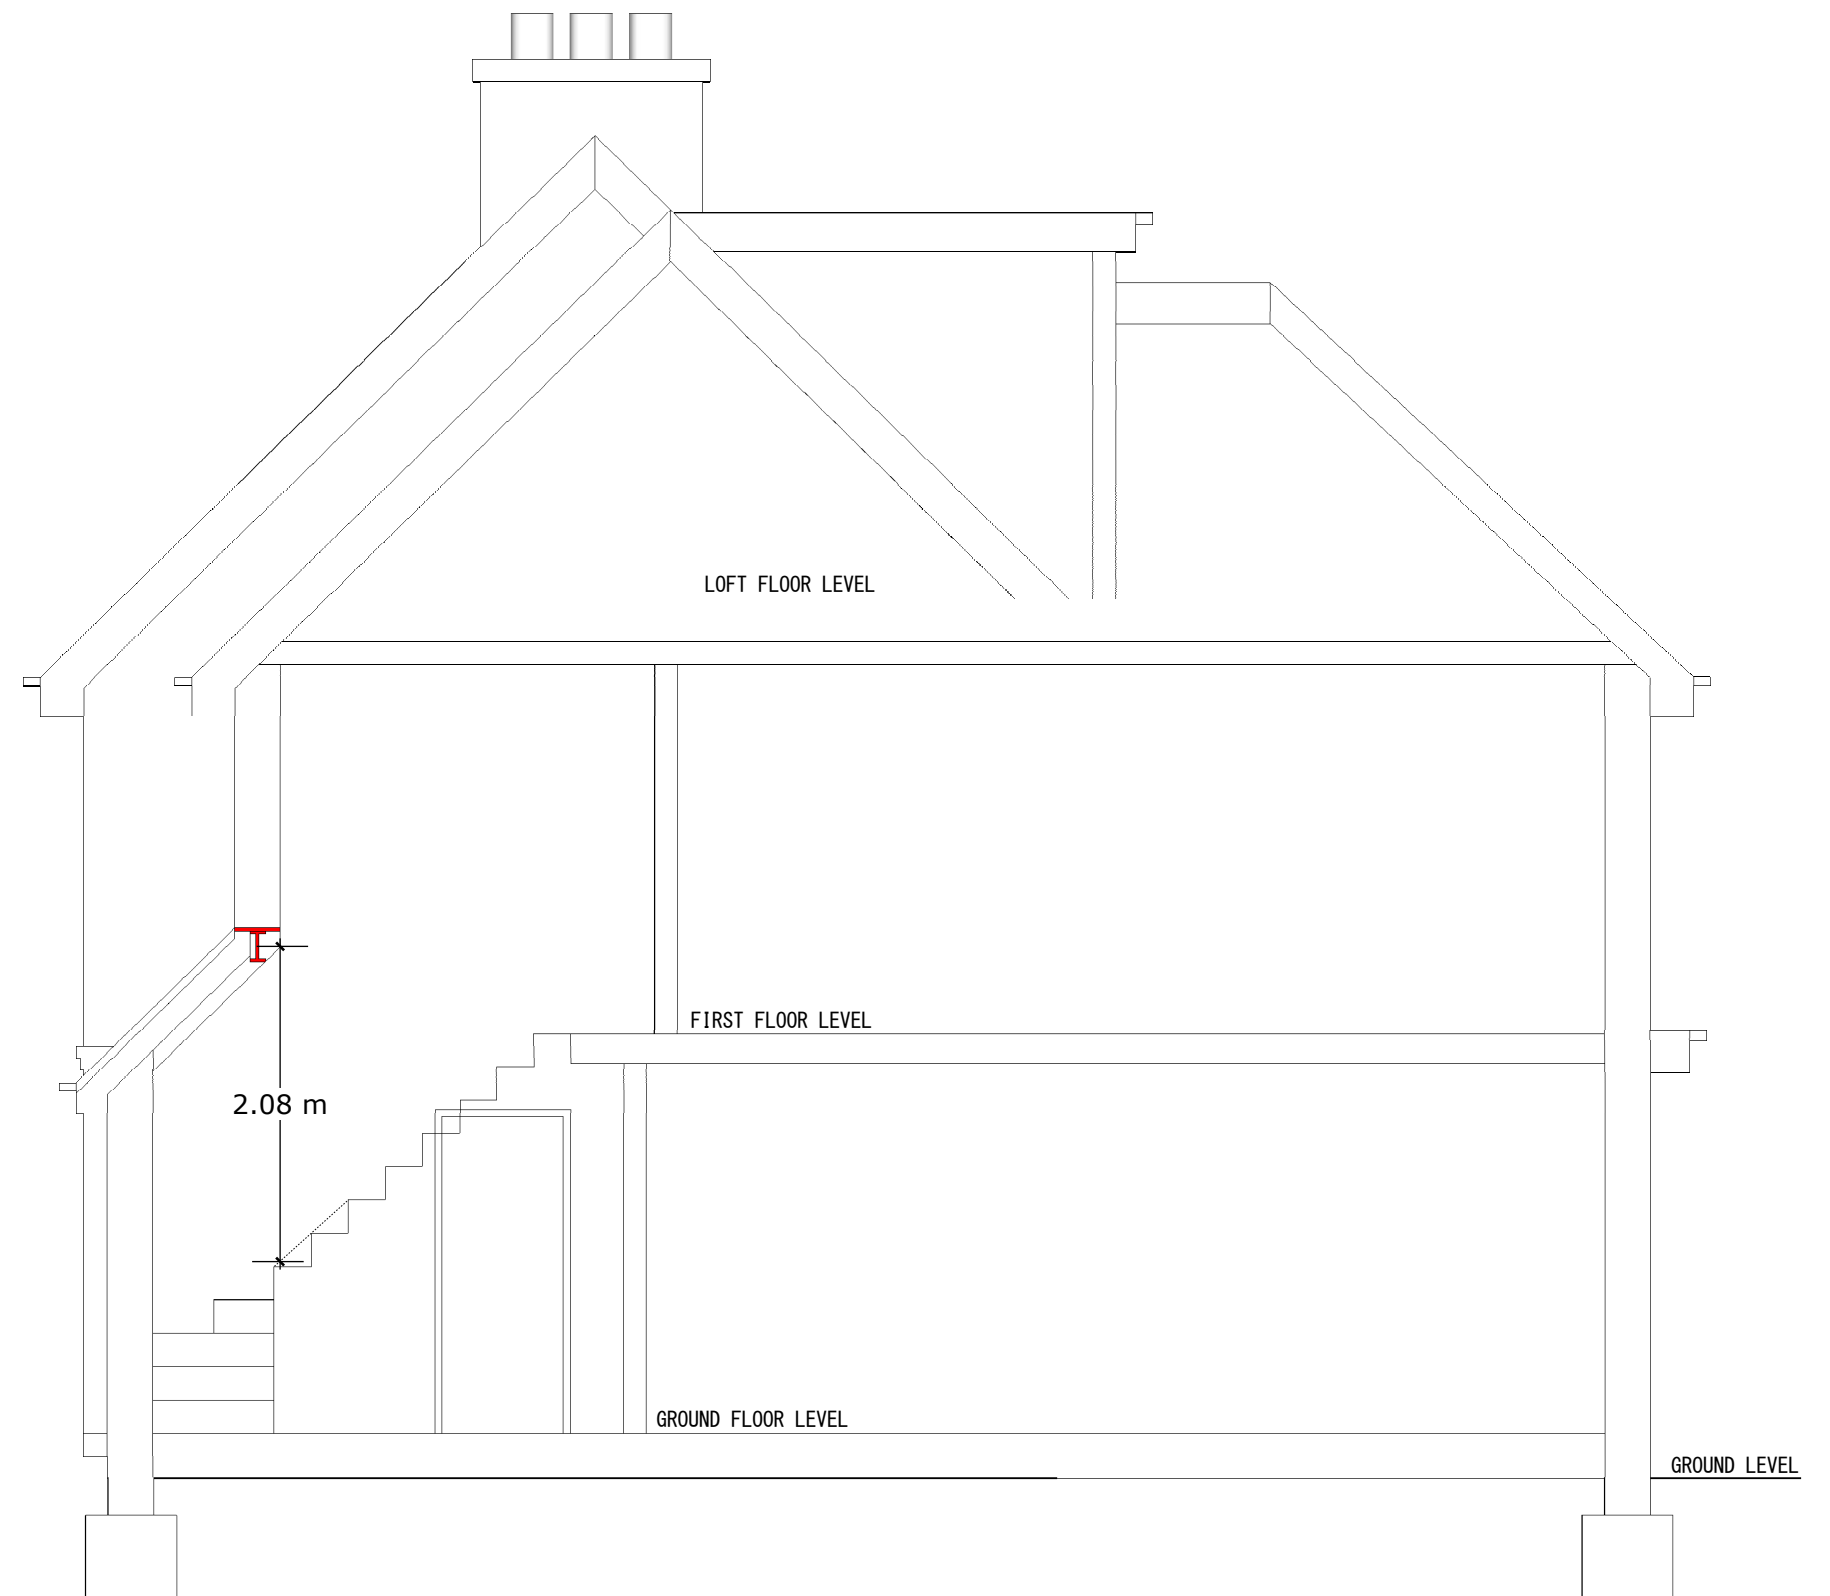

Application for Variation of a Condition
for works or extension to a dwelling.
Town and Country Planning Act 1990.
This drawing for planning application only.
This drawing is © EnGage Reliance Ltd 2018-2022 Copyright.
Plans, drawings and material submitted to the council are protected by the Copyright Acts (Section 47, 1988 Act).
You may only use material which is downloaded or printed for consultation purposes.
Further copies must not be made without prior permission of the copyright owner.

Stage: Planning	Job Title: First floor side/rear extension	Job Number: 58RL	Drawing Number: 06			
	Client: Alexandre Vorobiev	Scale: 1:50 @ A3	Revision Suffix:			
Drawing Title: Proposed Section A-A	Site Address: 58 Royal Lane, West Drayton, UB7 8DN	Date: 08/07/2022	Drawn By:	Checked By:		
			AA	-		

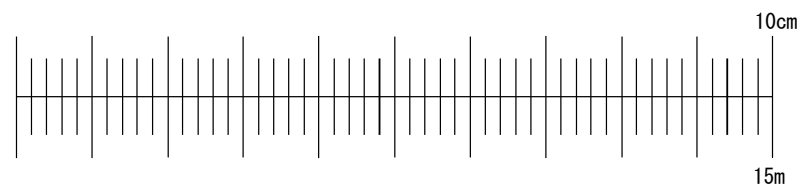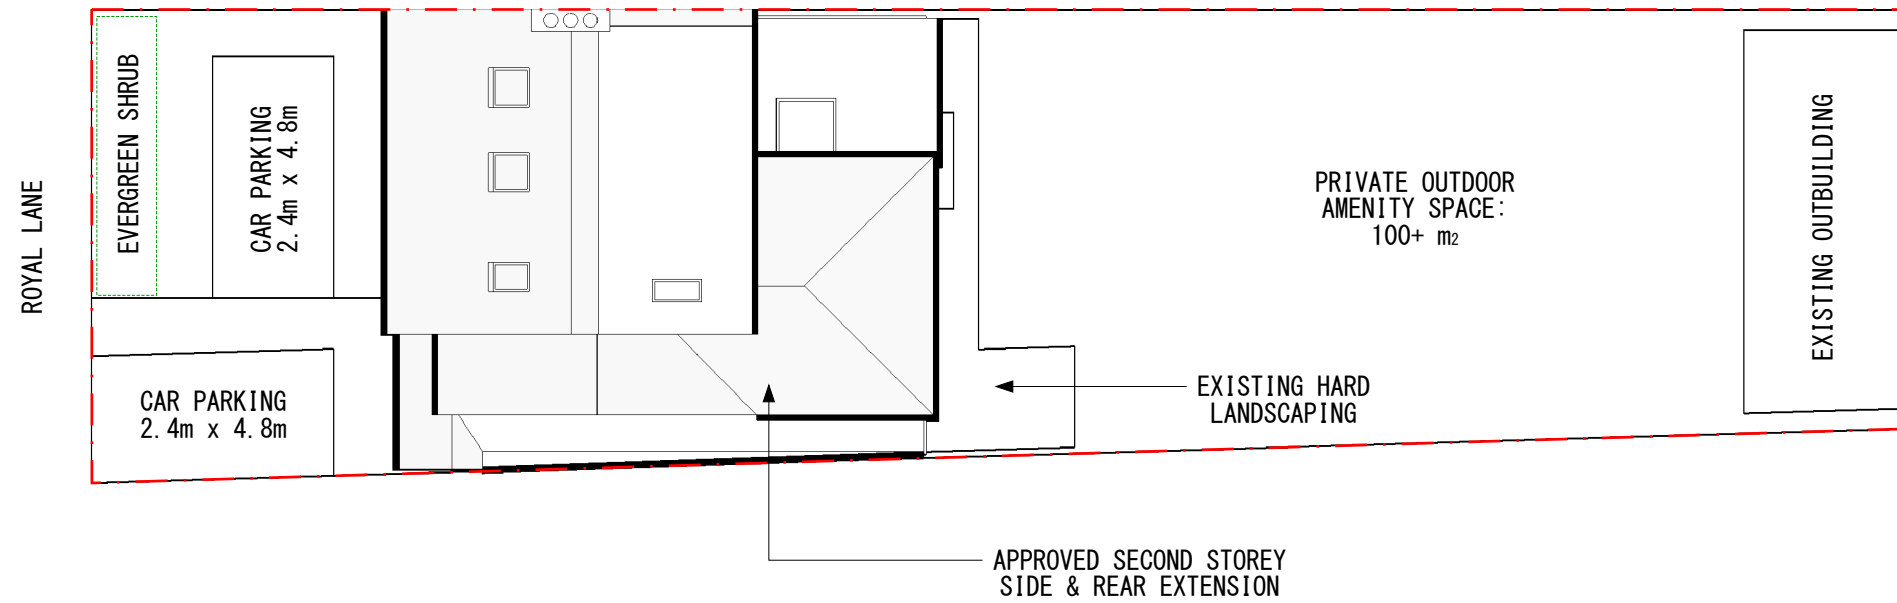

Application for Variation of a Condition
for works or extension to a dwelling.
Town and Country Planning Act 1990.
This drawing for planning application only.
This drawing is © EnGage Reliance Ltd 2018-2022 Copyright.
Plans, drawings and material submitted to the council are protected by the Copyright Acts (Section 47, 1988 Act).
You may only use material which is downloaded or printed for consultation purposes.
Further copies must not be made without prior permission of the copyright owner.

Stage: Planning	Job Title: First floor side/rear extension	Job Number: 58RL	Drawing Number: 07			
	Client: Alexandre Vorobiev	Scale: 1:150 @ A3	Revision Suffix:			
Drawing Title: Proposed Block Plan	Site Address: 58 Royal Lane, West Drayton, UB7 8DN	Date: 08/07/2022	Drawn By:	Checked By:		
			AA	-		