




EXISTING GROUND FLOOR PLAN

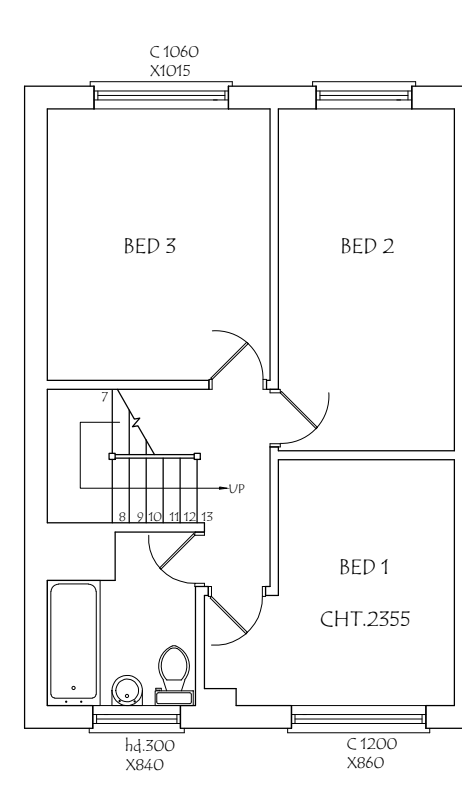


EXISTING FIRST FLOOR PLAN

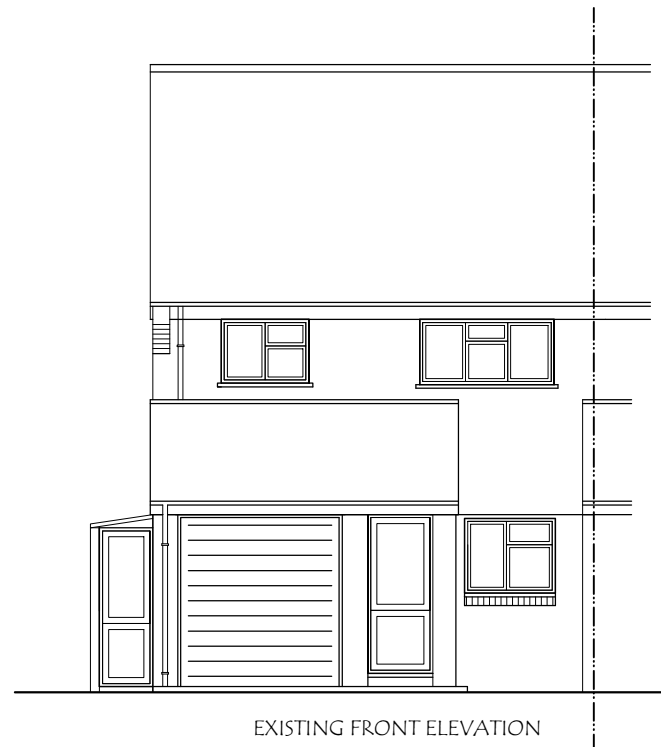


EXISTING FRONT ELEVATION

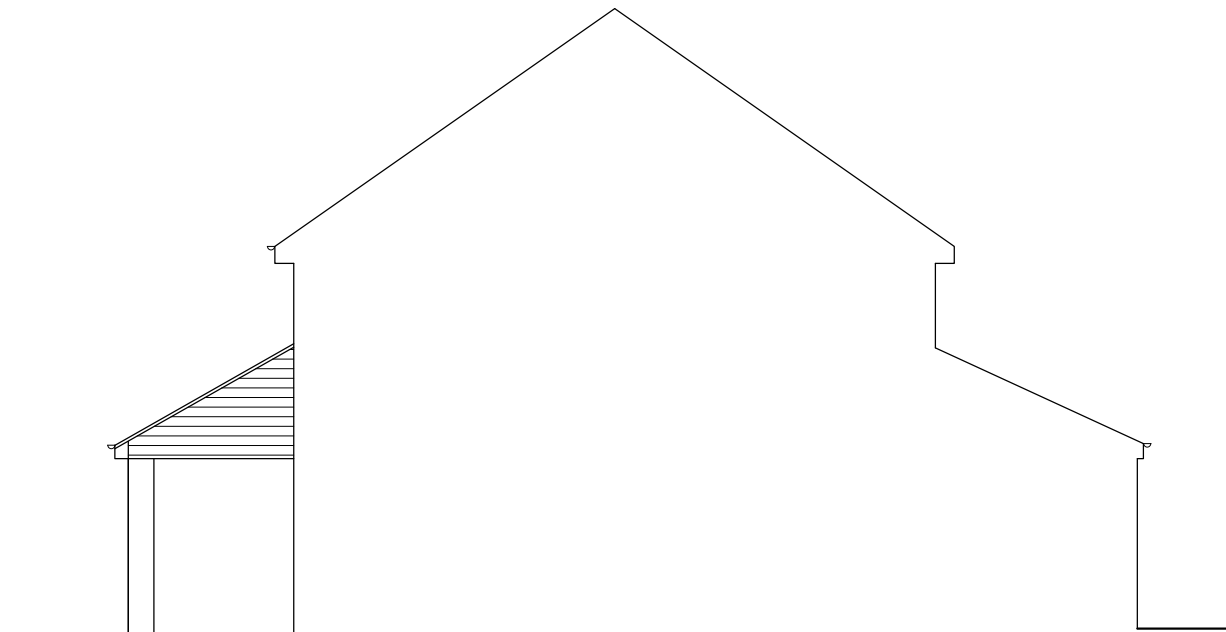

EXISTING SIDE ELEVATION


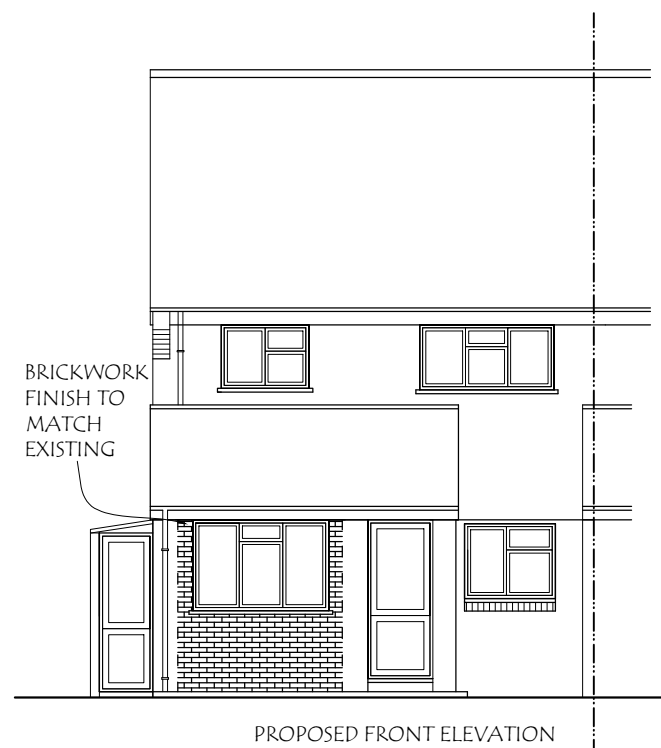


PROPOSED FRONT ELEVATION

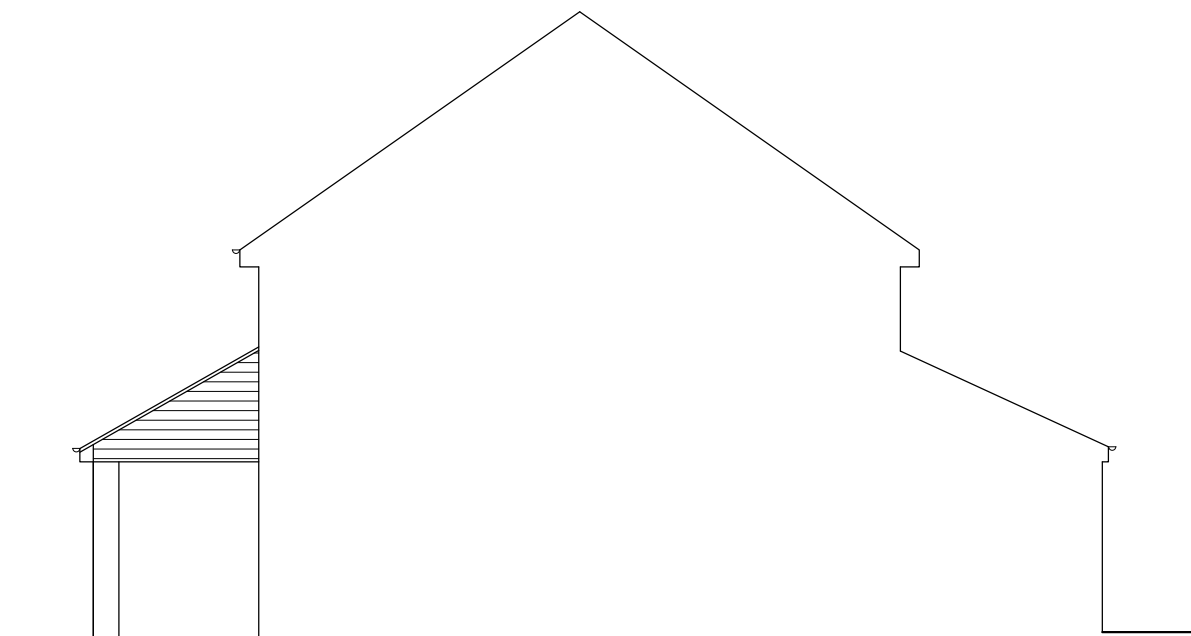

PROPOSED SIDE ELEVATION

Materials used in any exterior work to be of a similar appearance to those used in the construction of the exterior of the existing dwelling house.

 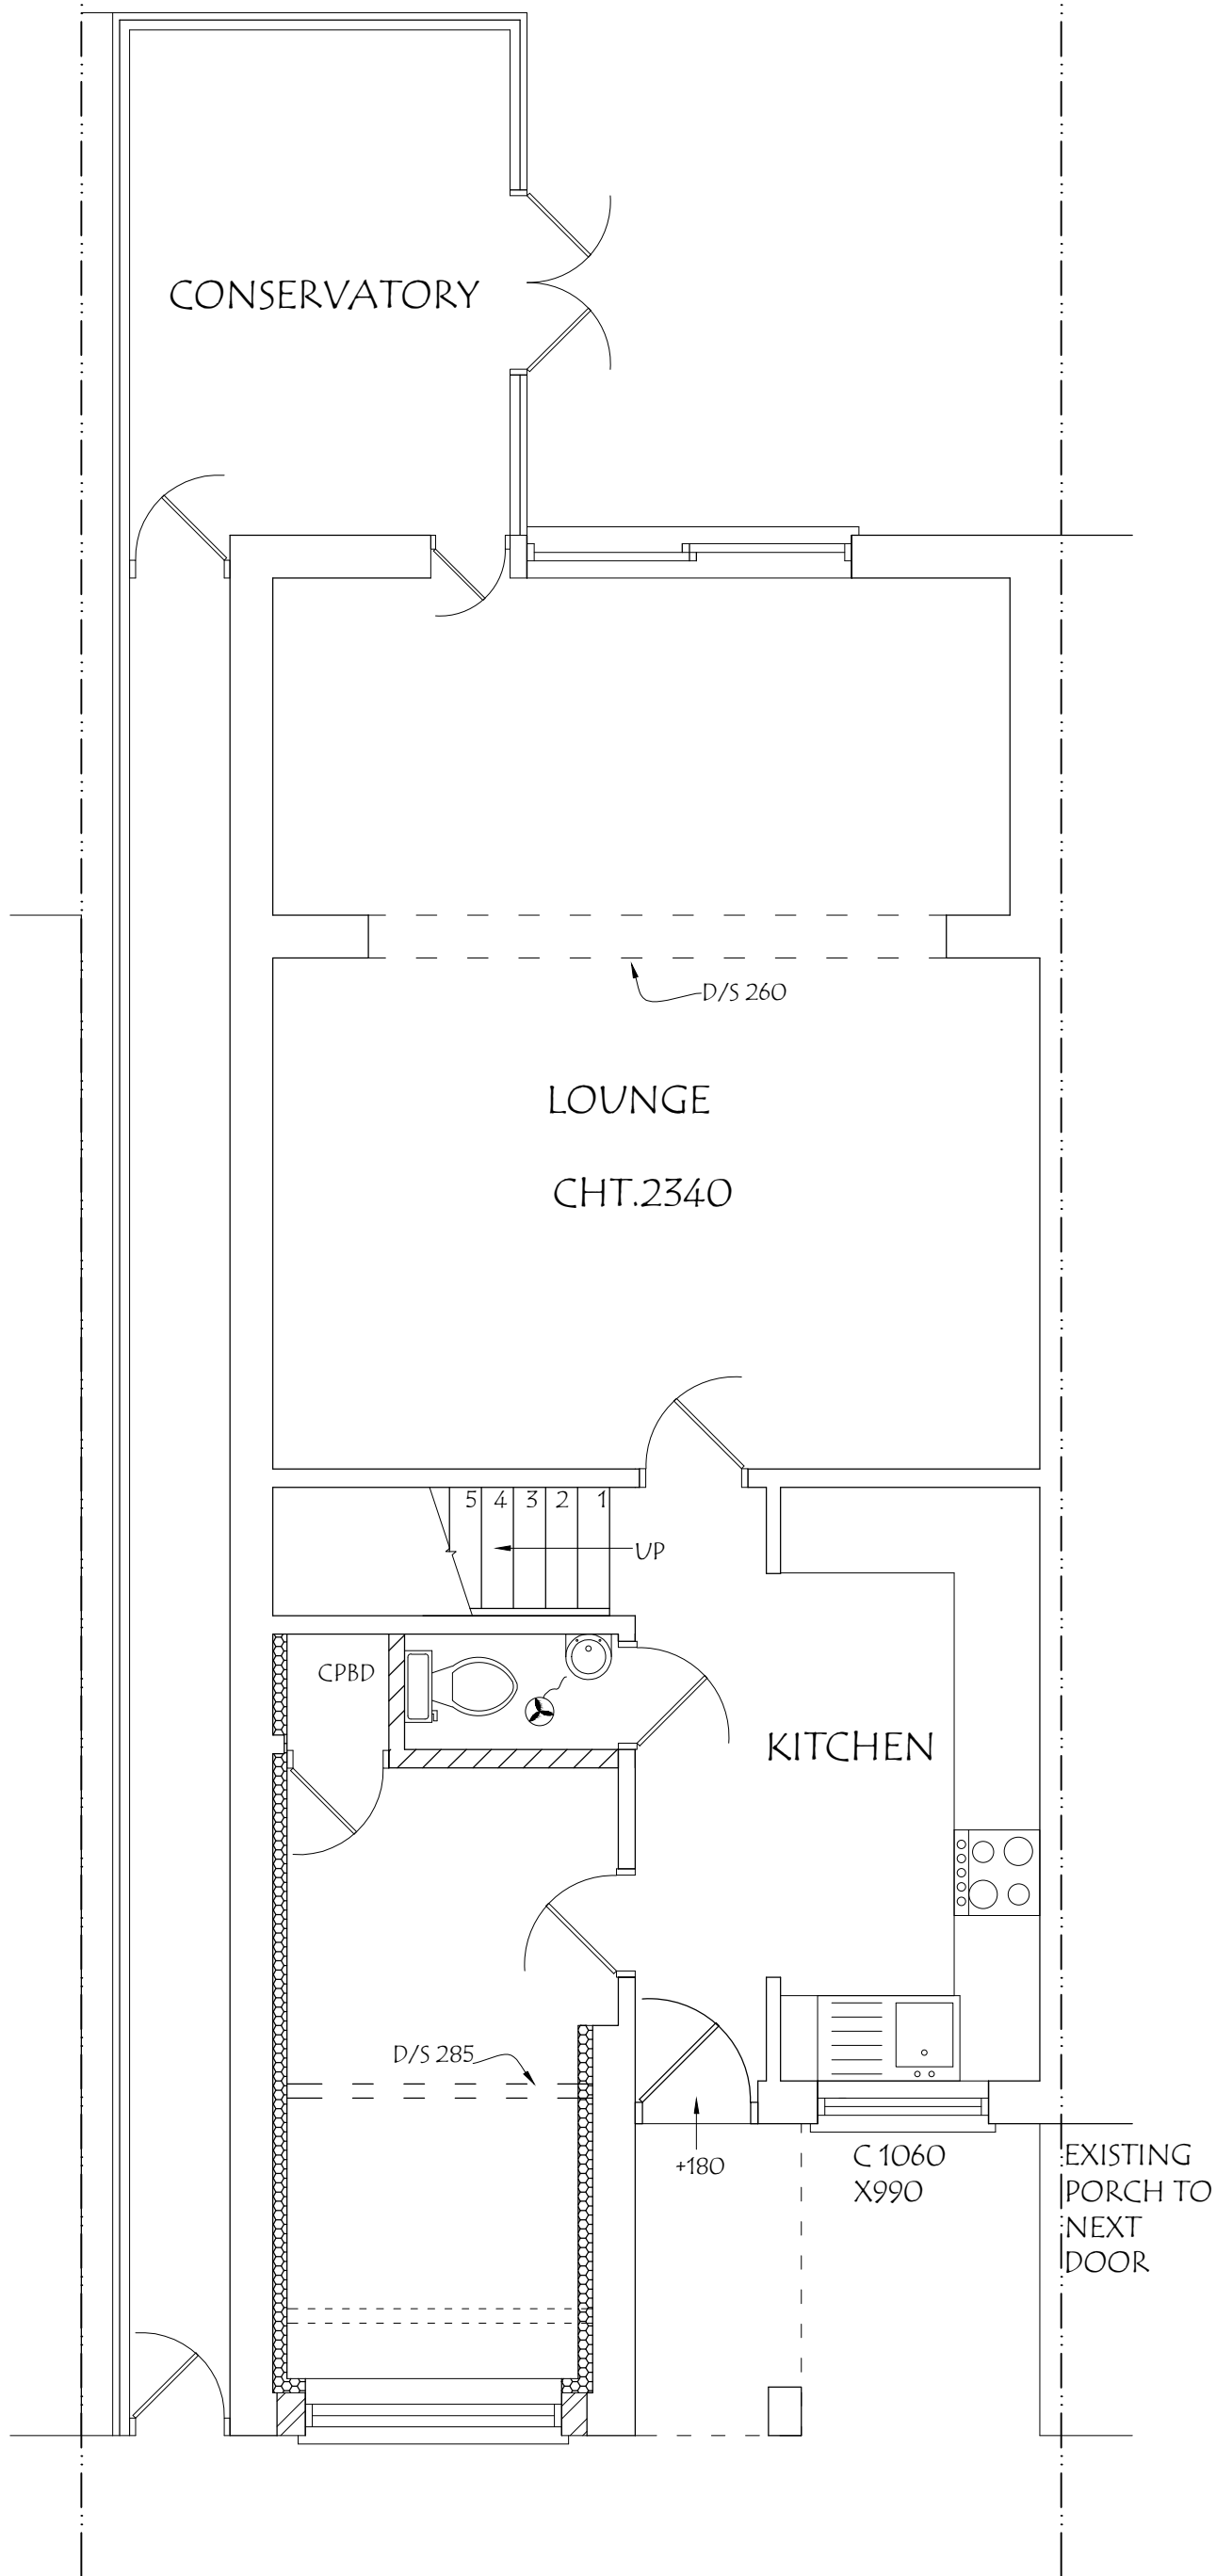

25, Greenbank Avenue, Wembley, HA0 2TF.
Email : planningdesigns@hotmail.com
Tel : 07940961010

ADDRESS:
49, BRAMBLES FARM DRIVE,
UXBRIDGE, UB10 ODY.

DRAWING TITLE: PROPOSED GROUND FLOOR PLAN
DRG. NO. - 03

REV:

SCALE - 1: 50

DATE: 13/09/2023

DRG. PAPER SIZE: A3