




Existing Ground Floor Plan

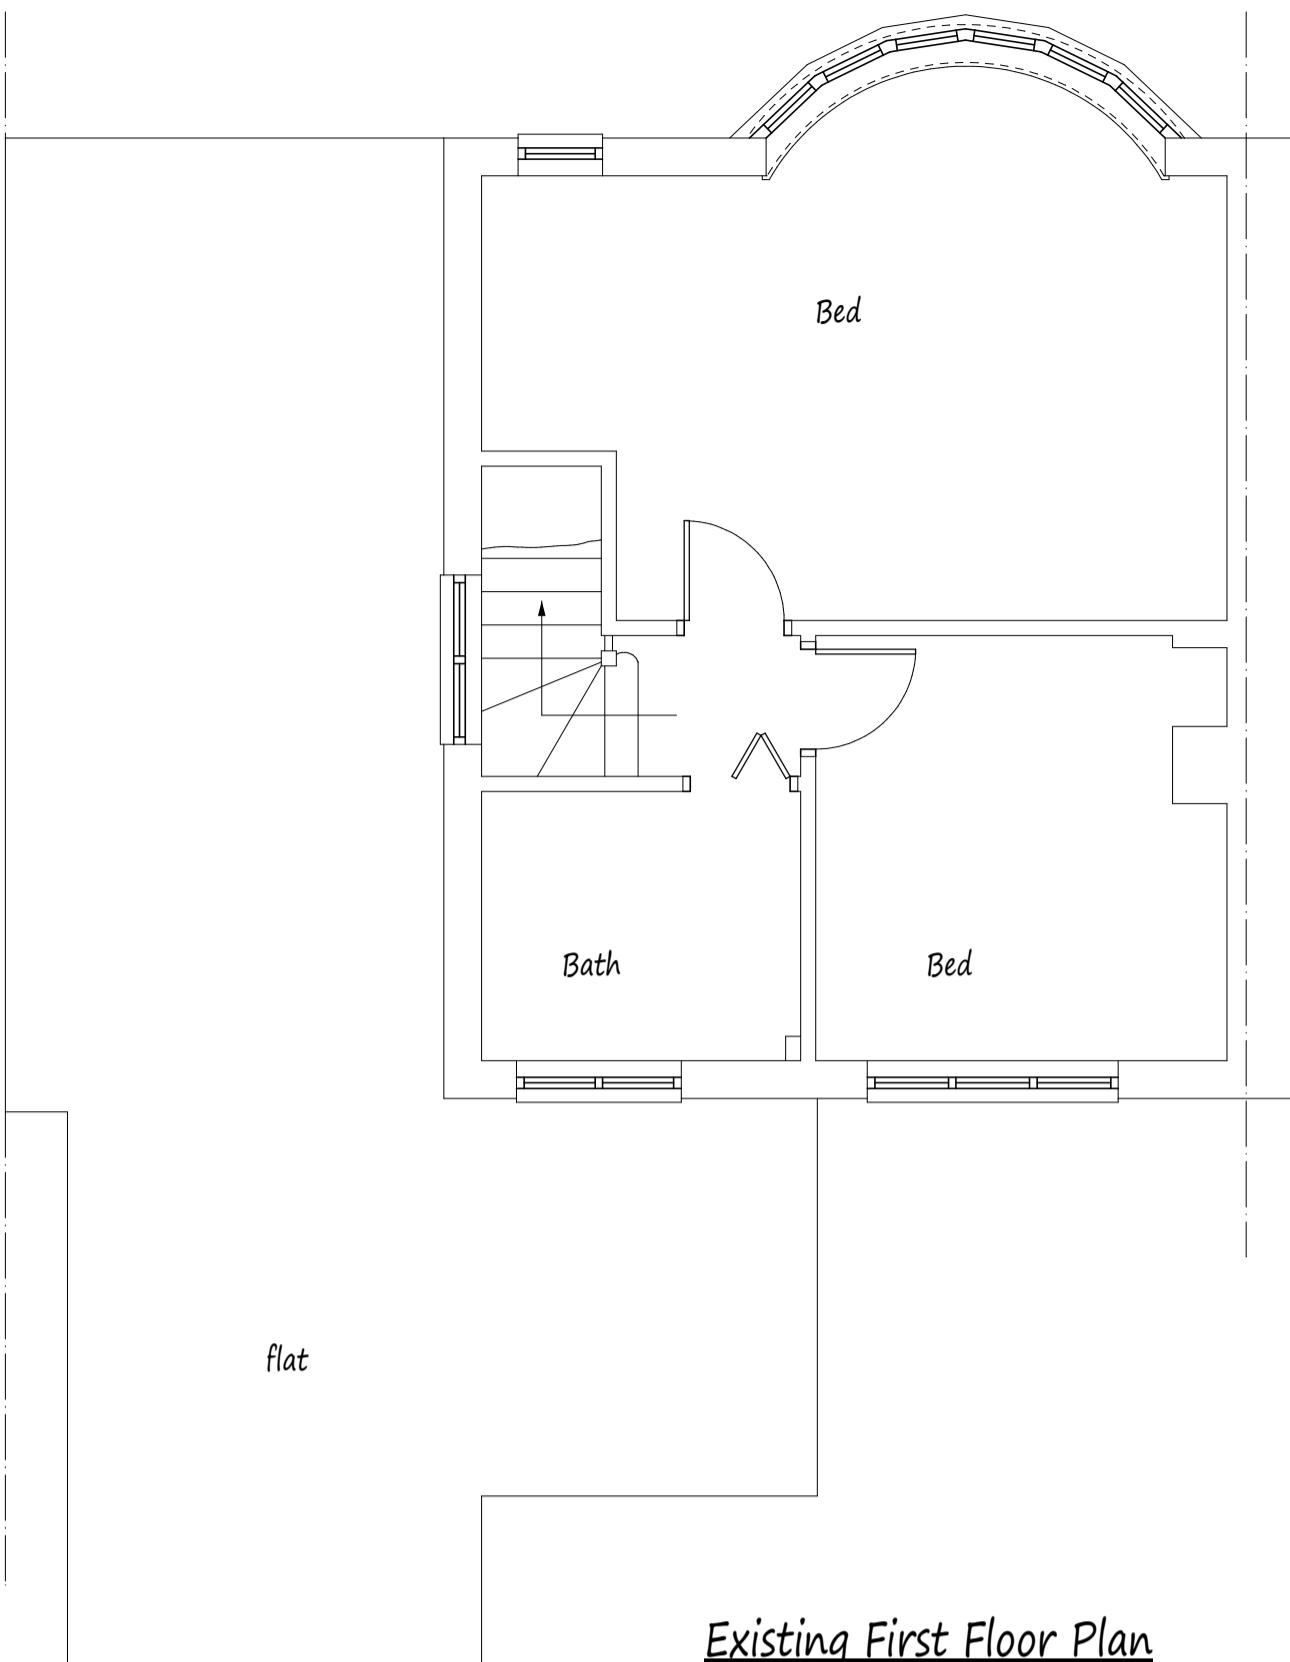


Existing First Floor Plan

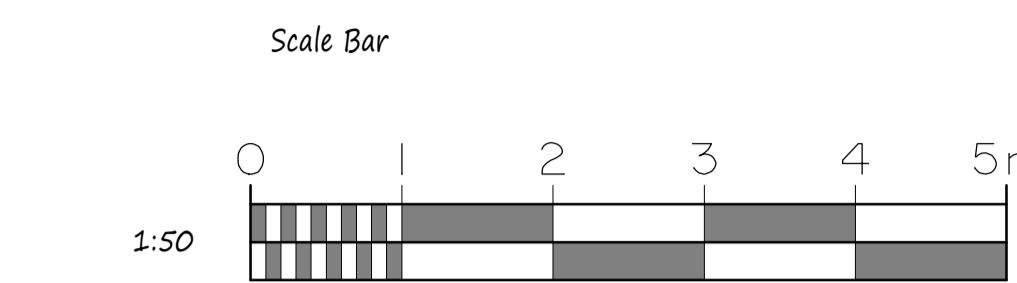


This drawing to be read in conjunction  
with Drg No 4459/02

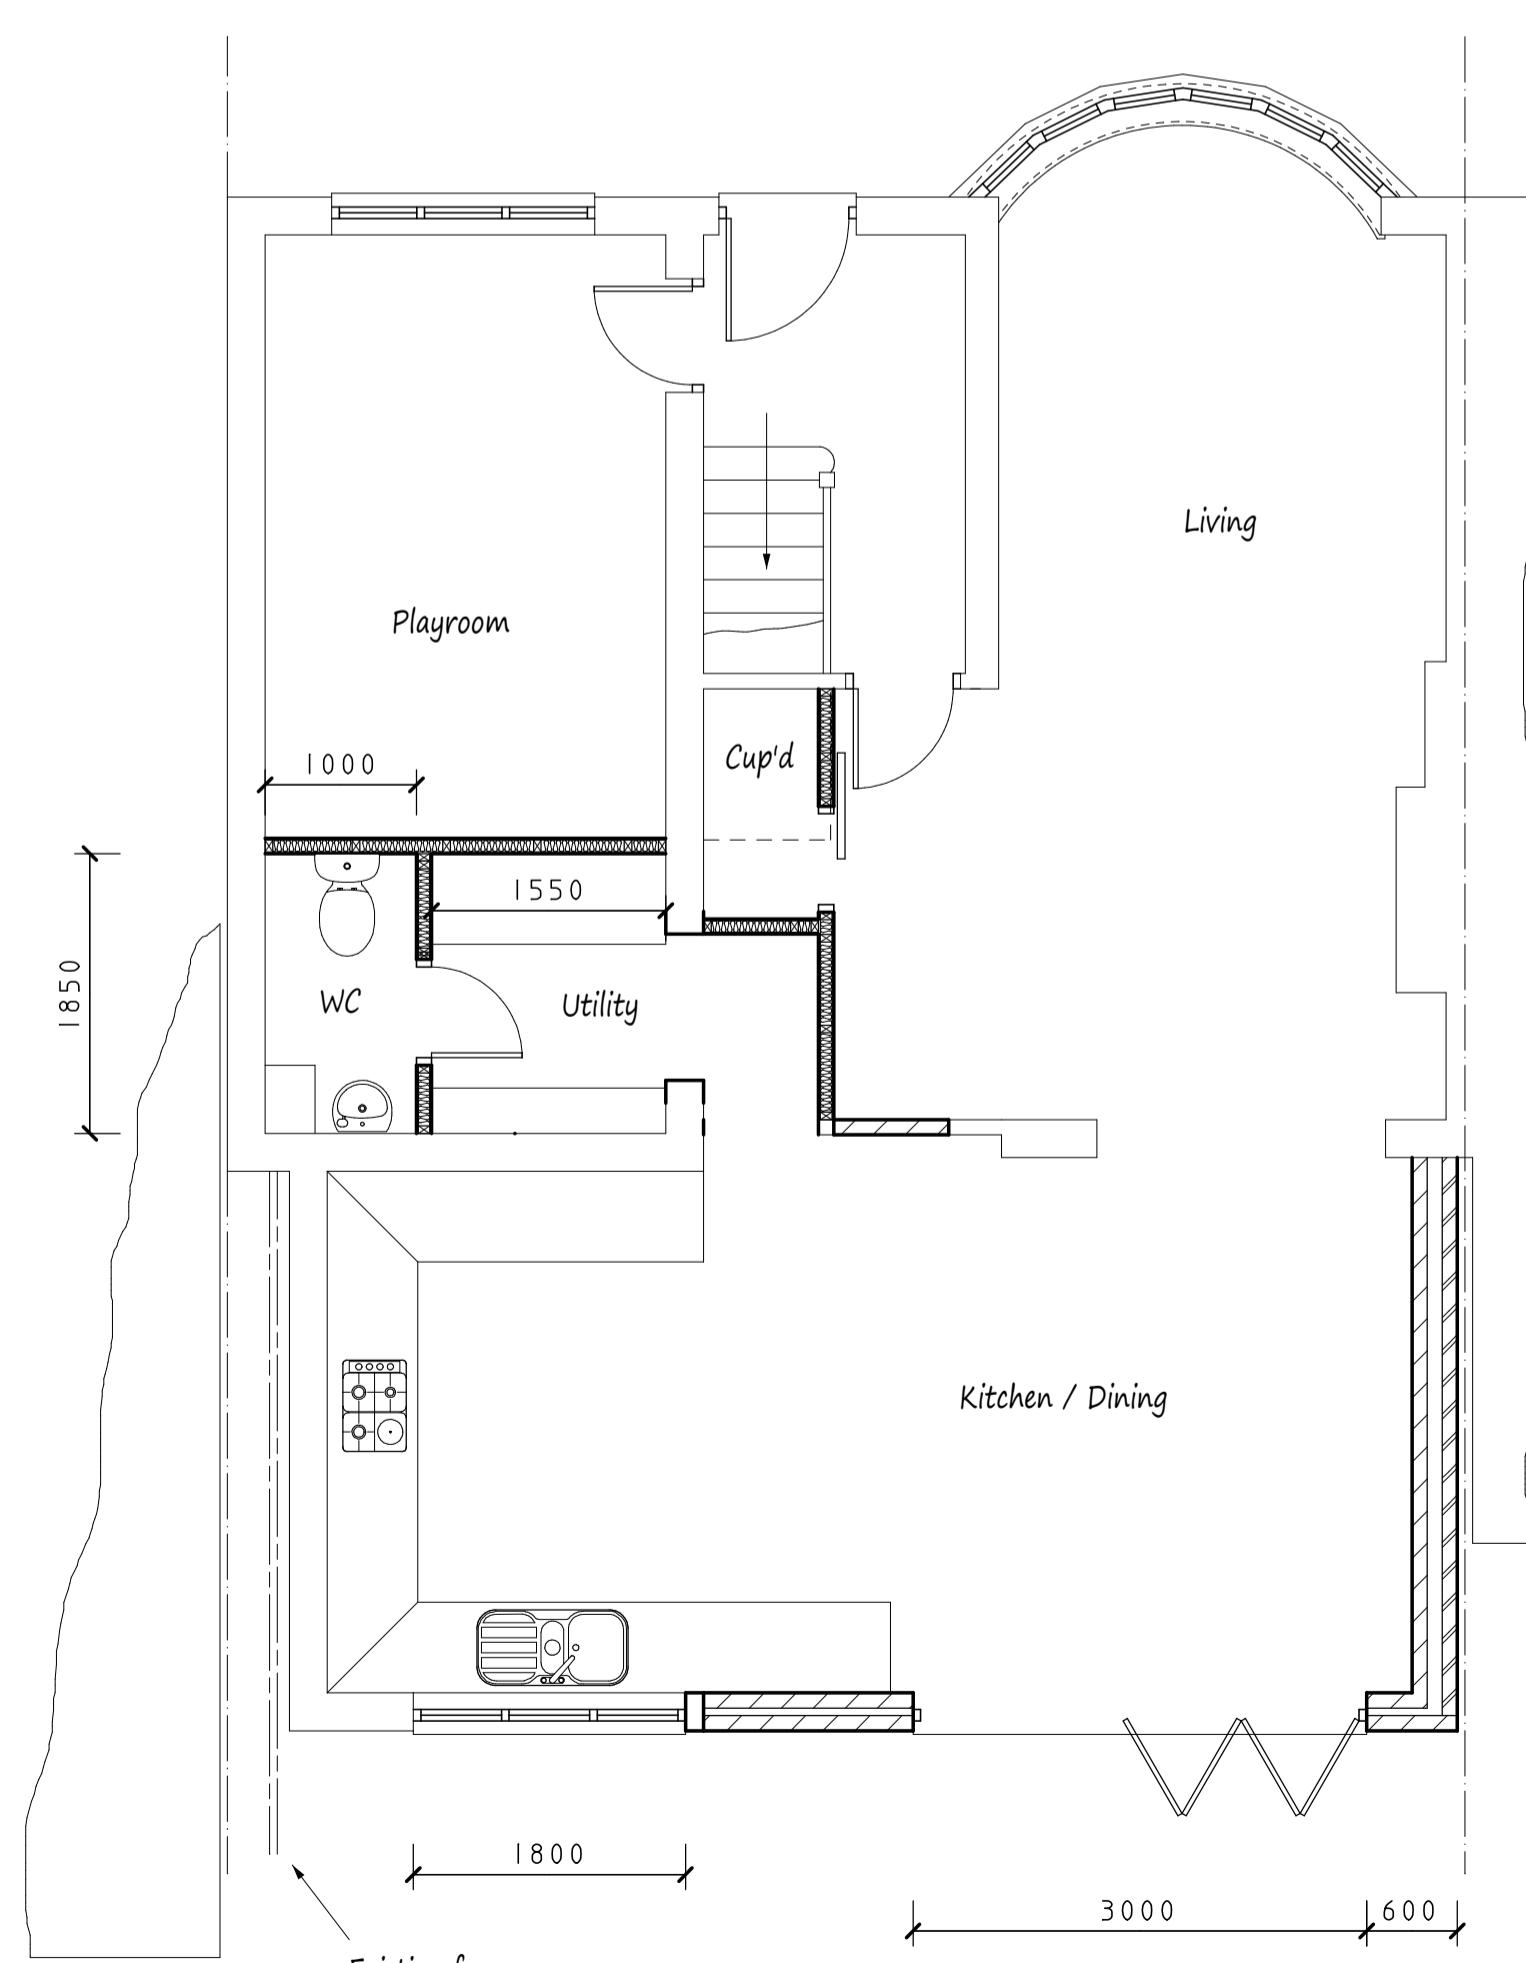

Proposed Ground Floor Plan

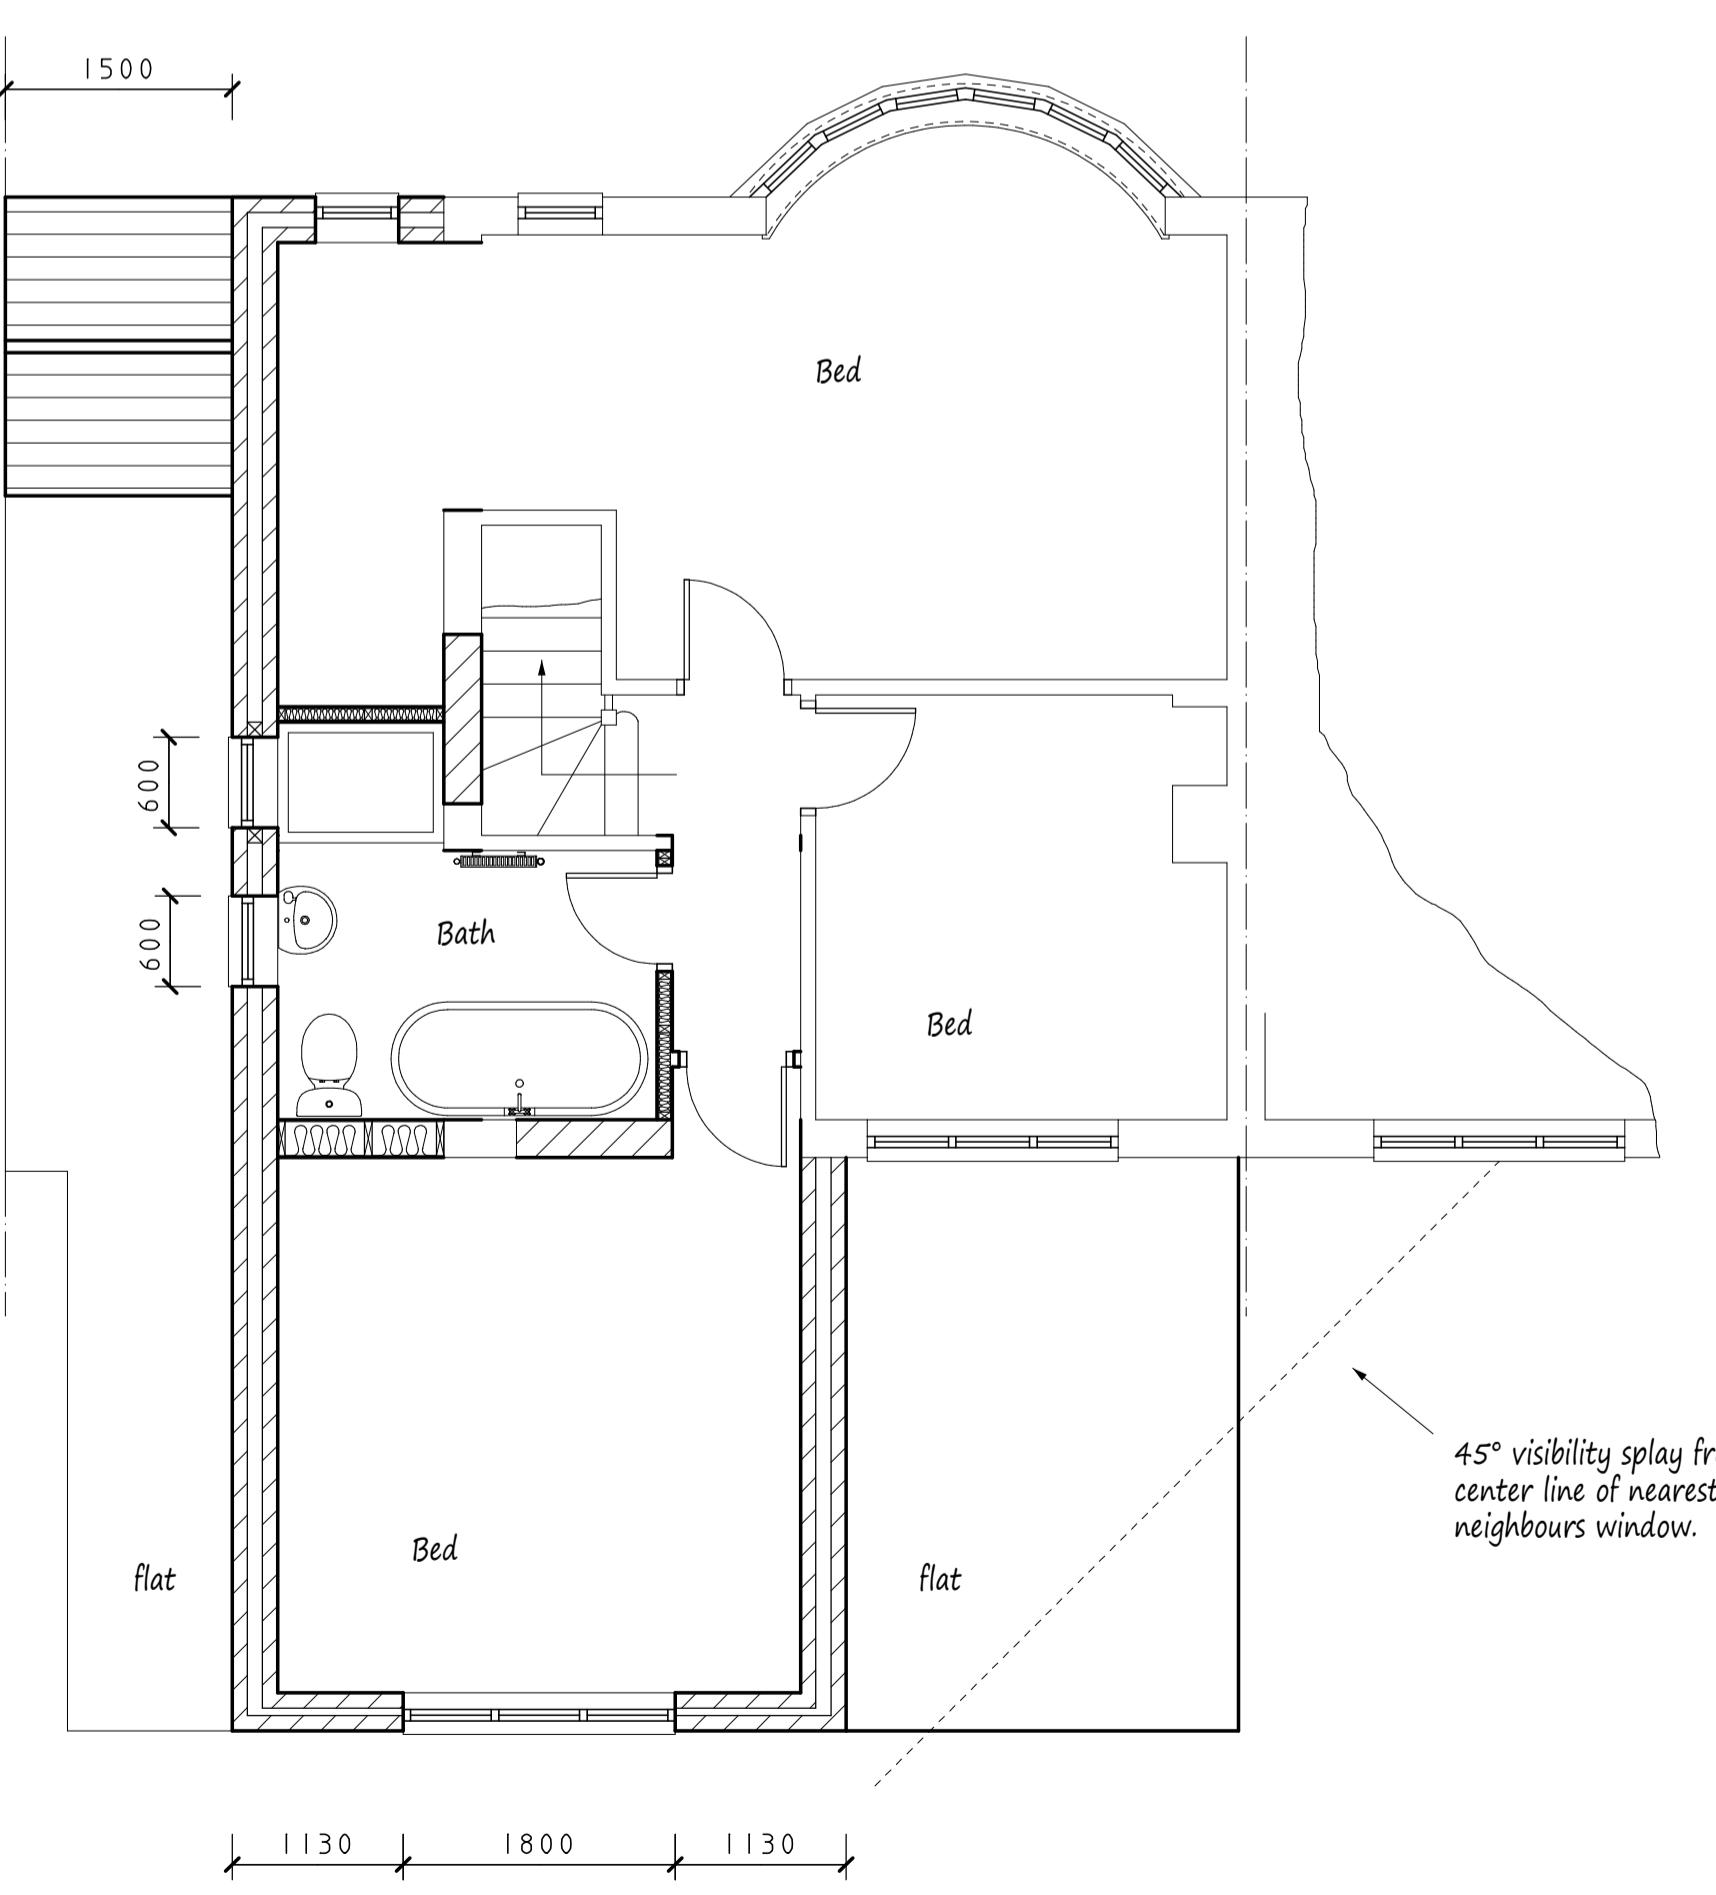

Proposed First Floor Plan

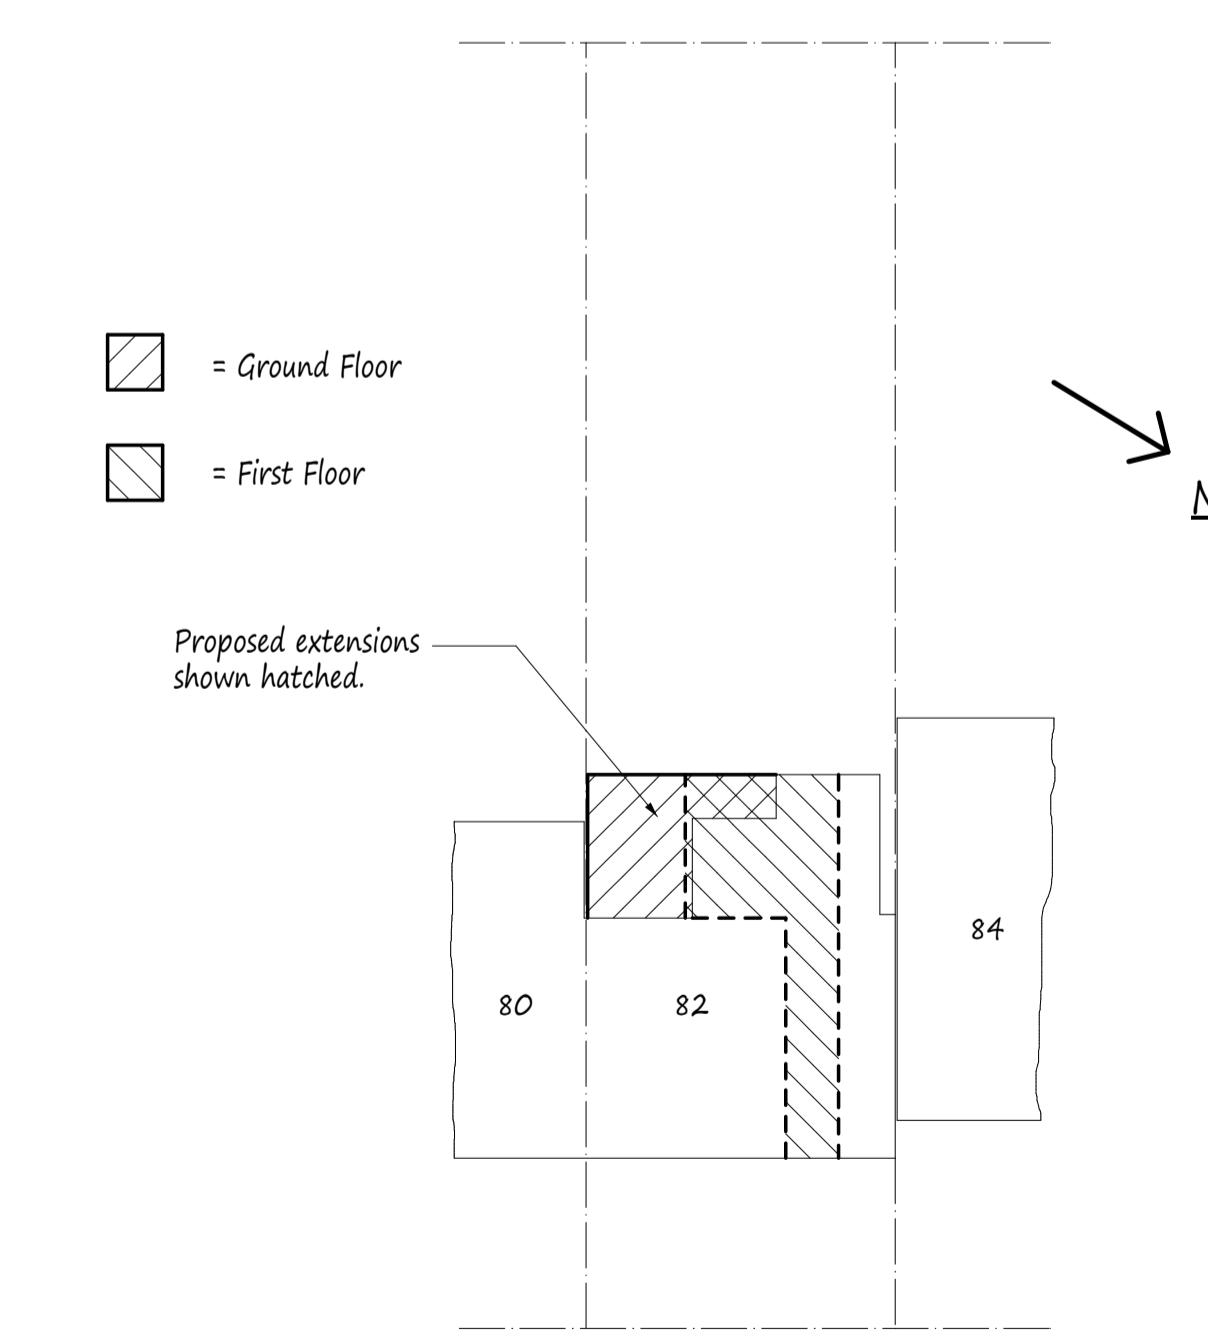

Site Plan scale 1:200

NOTES:  
All dimensions must be checked on site and not scaled from this drawing.

A	Date	Revisions
Copyright		
Pottle & Co Ltd Building Design & Management Services		
Suite A 128 Manor Way Ruislip Middlesex HA4 8HR		
Tel: 01895 622800 www.pottle.uk.com		
Client Mr & Mrs Inniss		
Job Title 82 Bempton Drive Ruislip Manor Middlesex		
Drawing Title Proposed First Floor Side Extension and Part Single Storey, Part Two Storey Rear Extension.		
Scale 1:50. 200		
Date October 2020		
Drawn by MPP		
Drg No. 4459/01		